
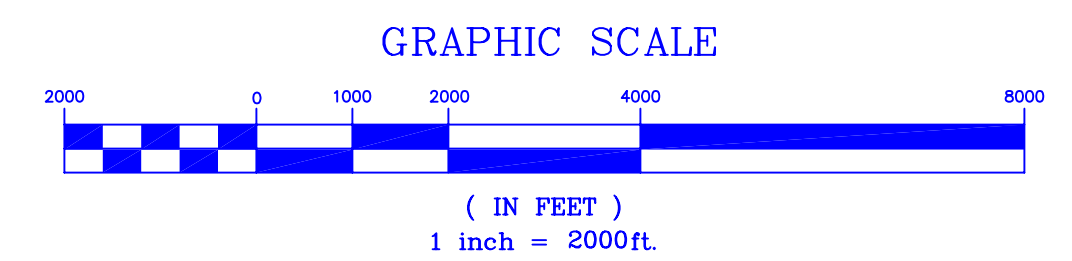


NOTE:

1. ALL TOWER LOCATIONS AND ELEVATIONS ARE APPROXIMATE BASED ON THE FAA NATIONAL AERONAUTICAL CHARTING OFFICE. (6/13/02 THRU 8/8/02).
2. HEIGHT AND HAZARD ZONING IS IN EFFECT IN MANNING, SOUTH CAROLINA WITH REGARDS TO THE AIRPORT.
3. REFER TO THE INNER APPROACH SURFACE PLAN AND PROFILE FOR A VIEW OF CLOSE-IN OBSTRUCTIONS.
4. THERE ARE NO KNOWN OBSTRUCTIONS OTHER THAN THOSE NOTED.
5. BASE MAP PROVIDED FROM USGS 7.5 MINUTE QUAD MAPS.
6. ALL ELEVATIONS ARE IN NAVD 88 FORMAT.

NON-OBSTRUCTIONS				
LABEL	TYPE OBSTRUCTION	OBSTRUCTION ELEVATION	FAR PART 77 ELEVATION	OBSTRUCTION PENETRATION
A	TOWER	366	N/A	NONE
B	TOWER	464	N/A	NONE
C	TOWER	433	447.7	NONE
D	TOWER	413	616.5	NONE

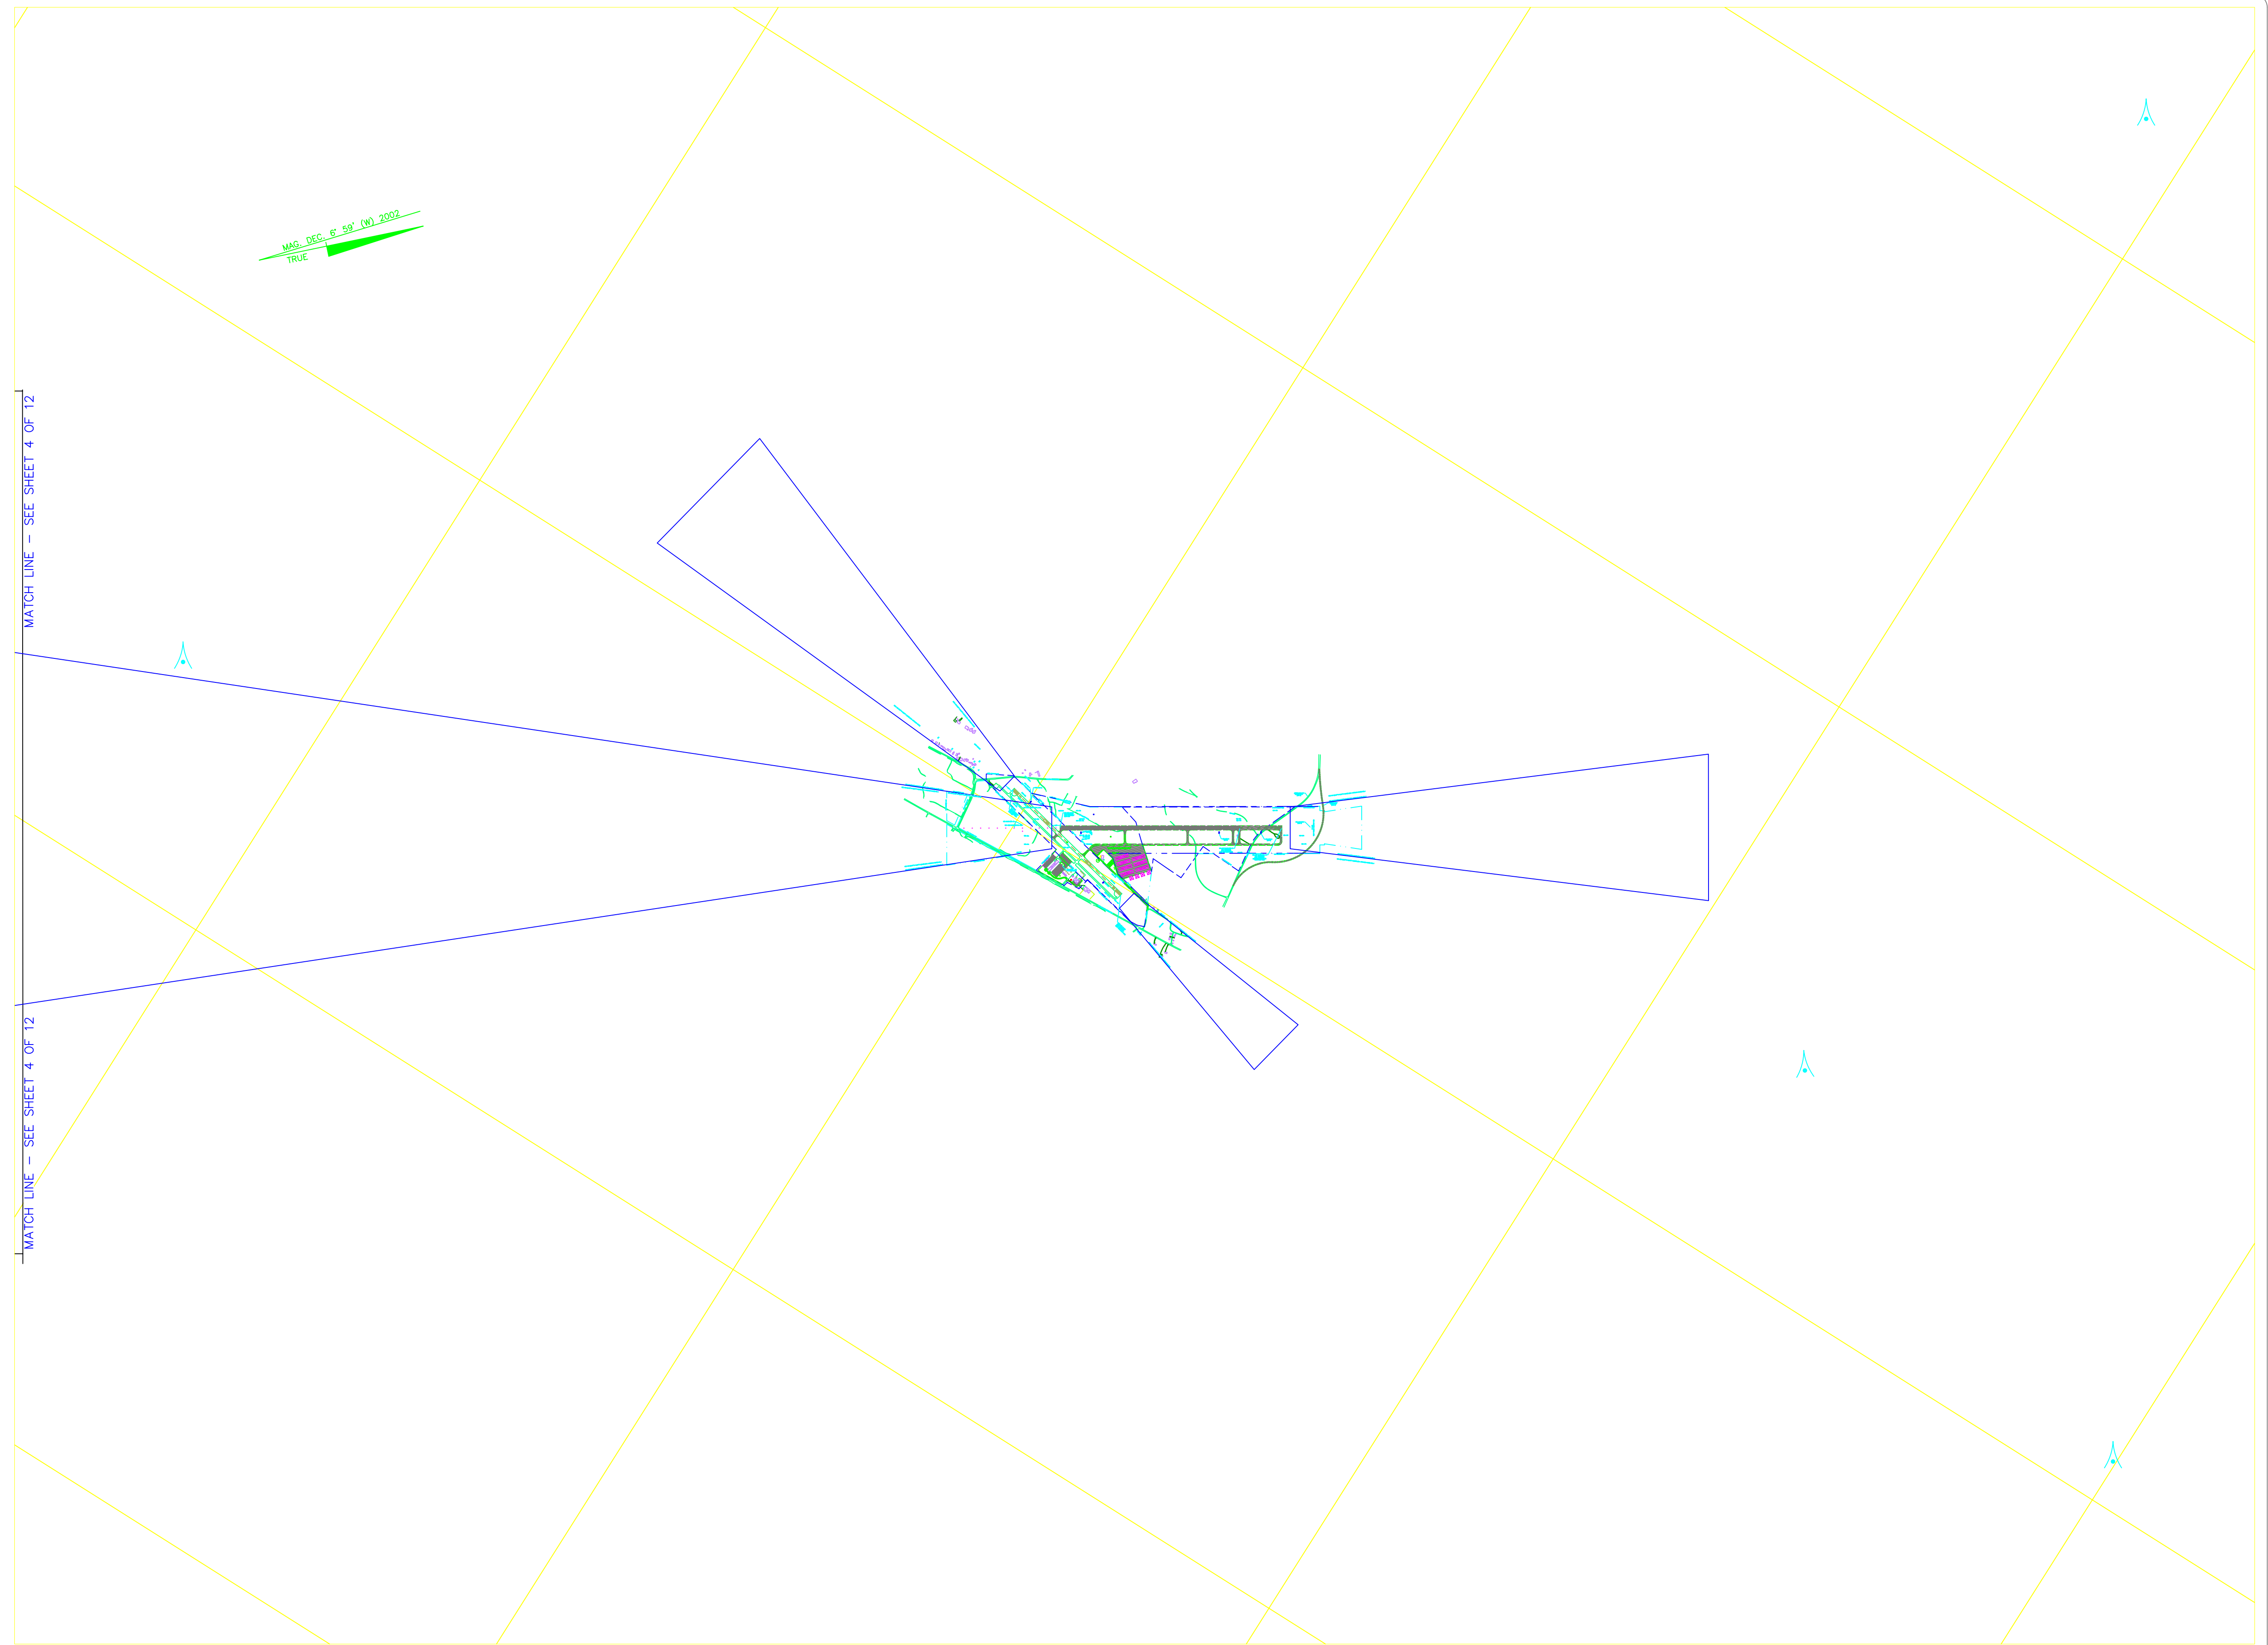

REV. NO.	DESCRIPTION	DATE

PROJECT MANAGER  
GAV

DRAWING SCALE  
1" = 2000'

DRAWN BY  
RBT

PROJECT DATE  
APRIL 2005

APPROVED BY  
SEW

PROJECT NUMBER  
10178.00.CA

FILE NAME  
10178 BASE



501 COMMERCE DRIVE NE  
COLUMBIA, SC 29223  
(803) 786-4261

Atlanta, GA  
Charlotte, NC  
Columbia, SC

Hickory, NC  
Raleigh, NC  
Wilmington, NC

RELEASED FOR	DATE
APPROVALS	
BIDDING	
CONSTRUCTION	
RECORD DWG.	

2005

SANTEE COOPER REGIONAL AIRPORT  
CLARENDON COUNTY  
MANNING, SOUTH CAROLINA

AIRPORT AIRSPACE PLAN