

MAG. DEC 6' 03" (W) APRIL 2012  
 RATE OF CHANGE = 0' 04" WYR  
 TRUE

- NOTE:**
- 1: ALL TOWER LOCATIONS AND ELEVATIONS ARE APPROXIMATE AND PROVIDED BY THE FAA NATIONAL AERONAUTICAL CHARTING OFFICE (8-19-12)
  - 2: TOWER LOCATIONS ARE BASED ON NAD 83 INFORMATION, AND TOWER ELEVATIONS ARE BASED ON NAVD 88 INFORMATION.
  - 3: FOR CLOSE-IN OBSTRUCTIONS REFER TO "INNER APPROACH AND DEPARTURE SURFACE DRAWINGS". ALL OTHER KNOWN OBSTRUCTIONS ARE SHOWN HERE.
  - 4: USGS 7.5 MINUTE QUAD MAP WAS USED TO PREPARE THIS DRAWING.
  - 5: PICKENS COUNTY HAS HEIGHT AND HAZARD ZONING IN PLACE.

**WK DICKSON**  
 community infrastructure consultants  
 Transportation + Water Resources  
 Urban Development + Geomatics  
 1320 Main Street, Suite 400  
 Columbia, South Carolina 29201  
 (t) 803.786.4261  
 (f) 803.786.4263  
 www.wkdickson.com  
 SC ODA # 009177

W. K. DICKSON & COMPANY, INC.  
 No. 000177  
 REGISTERED PROFESSIONAL ENGINEER  
 STATE OF SOUTH CAROLINA

WKD PROJ.: 2011019800CA  
 PROJ. ORIGIN DATE: FEB 2012  
 P.M.: JOSEPH J. BARKEVICH  
 DRAWN BY: EDDIE OWEN

REV. RECORD:

BY	DATE	DESCRIPTION

PROJECT NAME:  
**PICKENS COUNTY AIRPORT LAYOUT PLAN (ALP) UPDATE**



OWNER OR CLIENT:  
**PICKENS COUNTY AERONAUTICS COMMISSION**

PLAN KEY:

COX.0X	COX.0X	COX.0X
COX.0X	COX.0X	COX.0X
COX.0X	COX.0X	COX.0X

DRAWING TITLE:  
**AIRSPACE PLAN (1)**

DRAWING NUMBER:  
**C3**  
 PLOT DATE: 8/27/2013

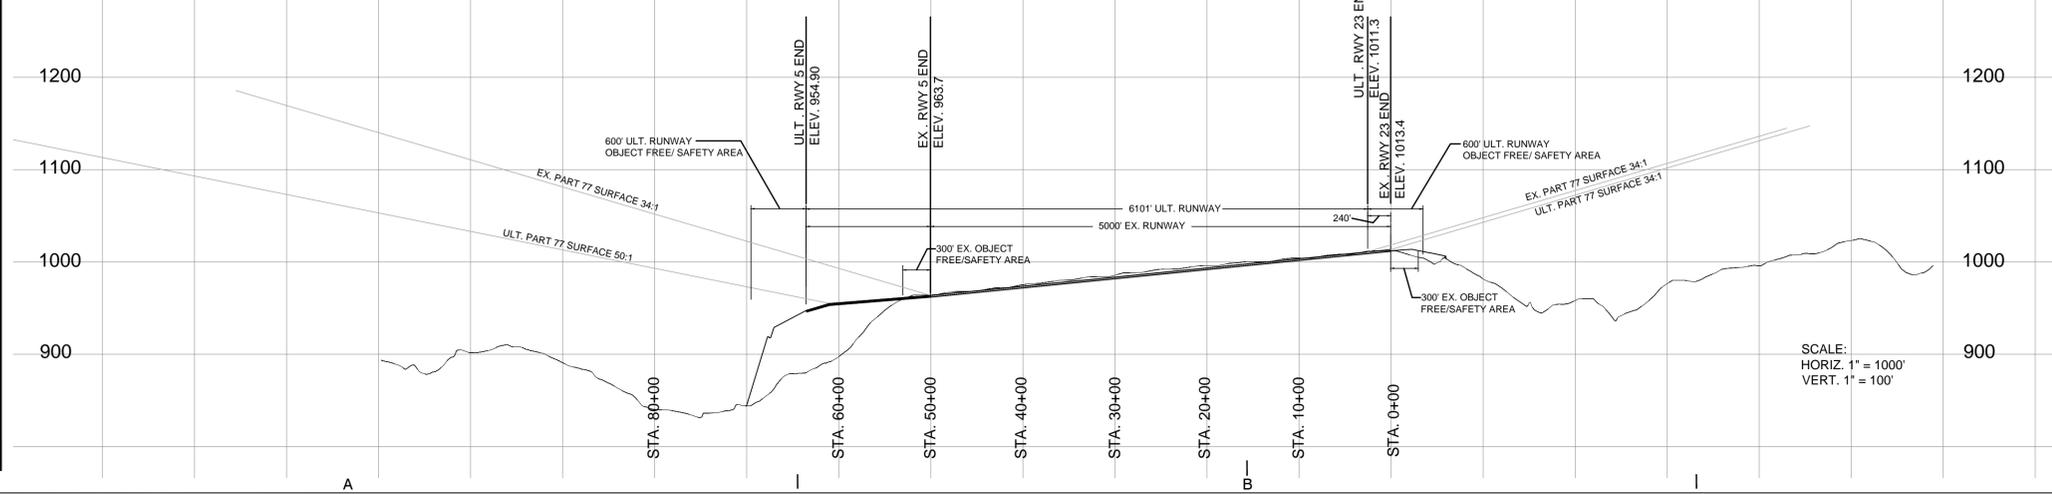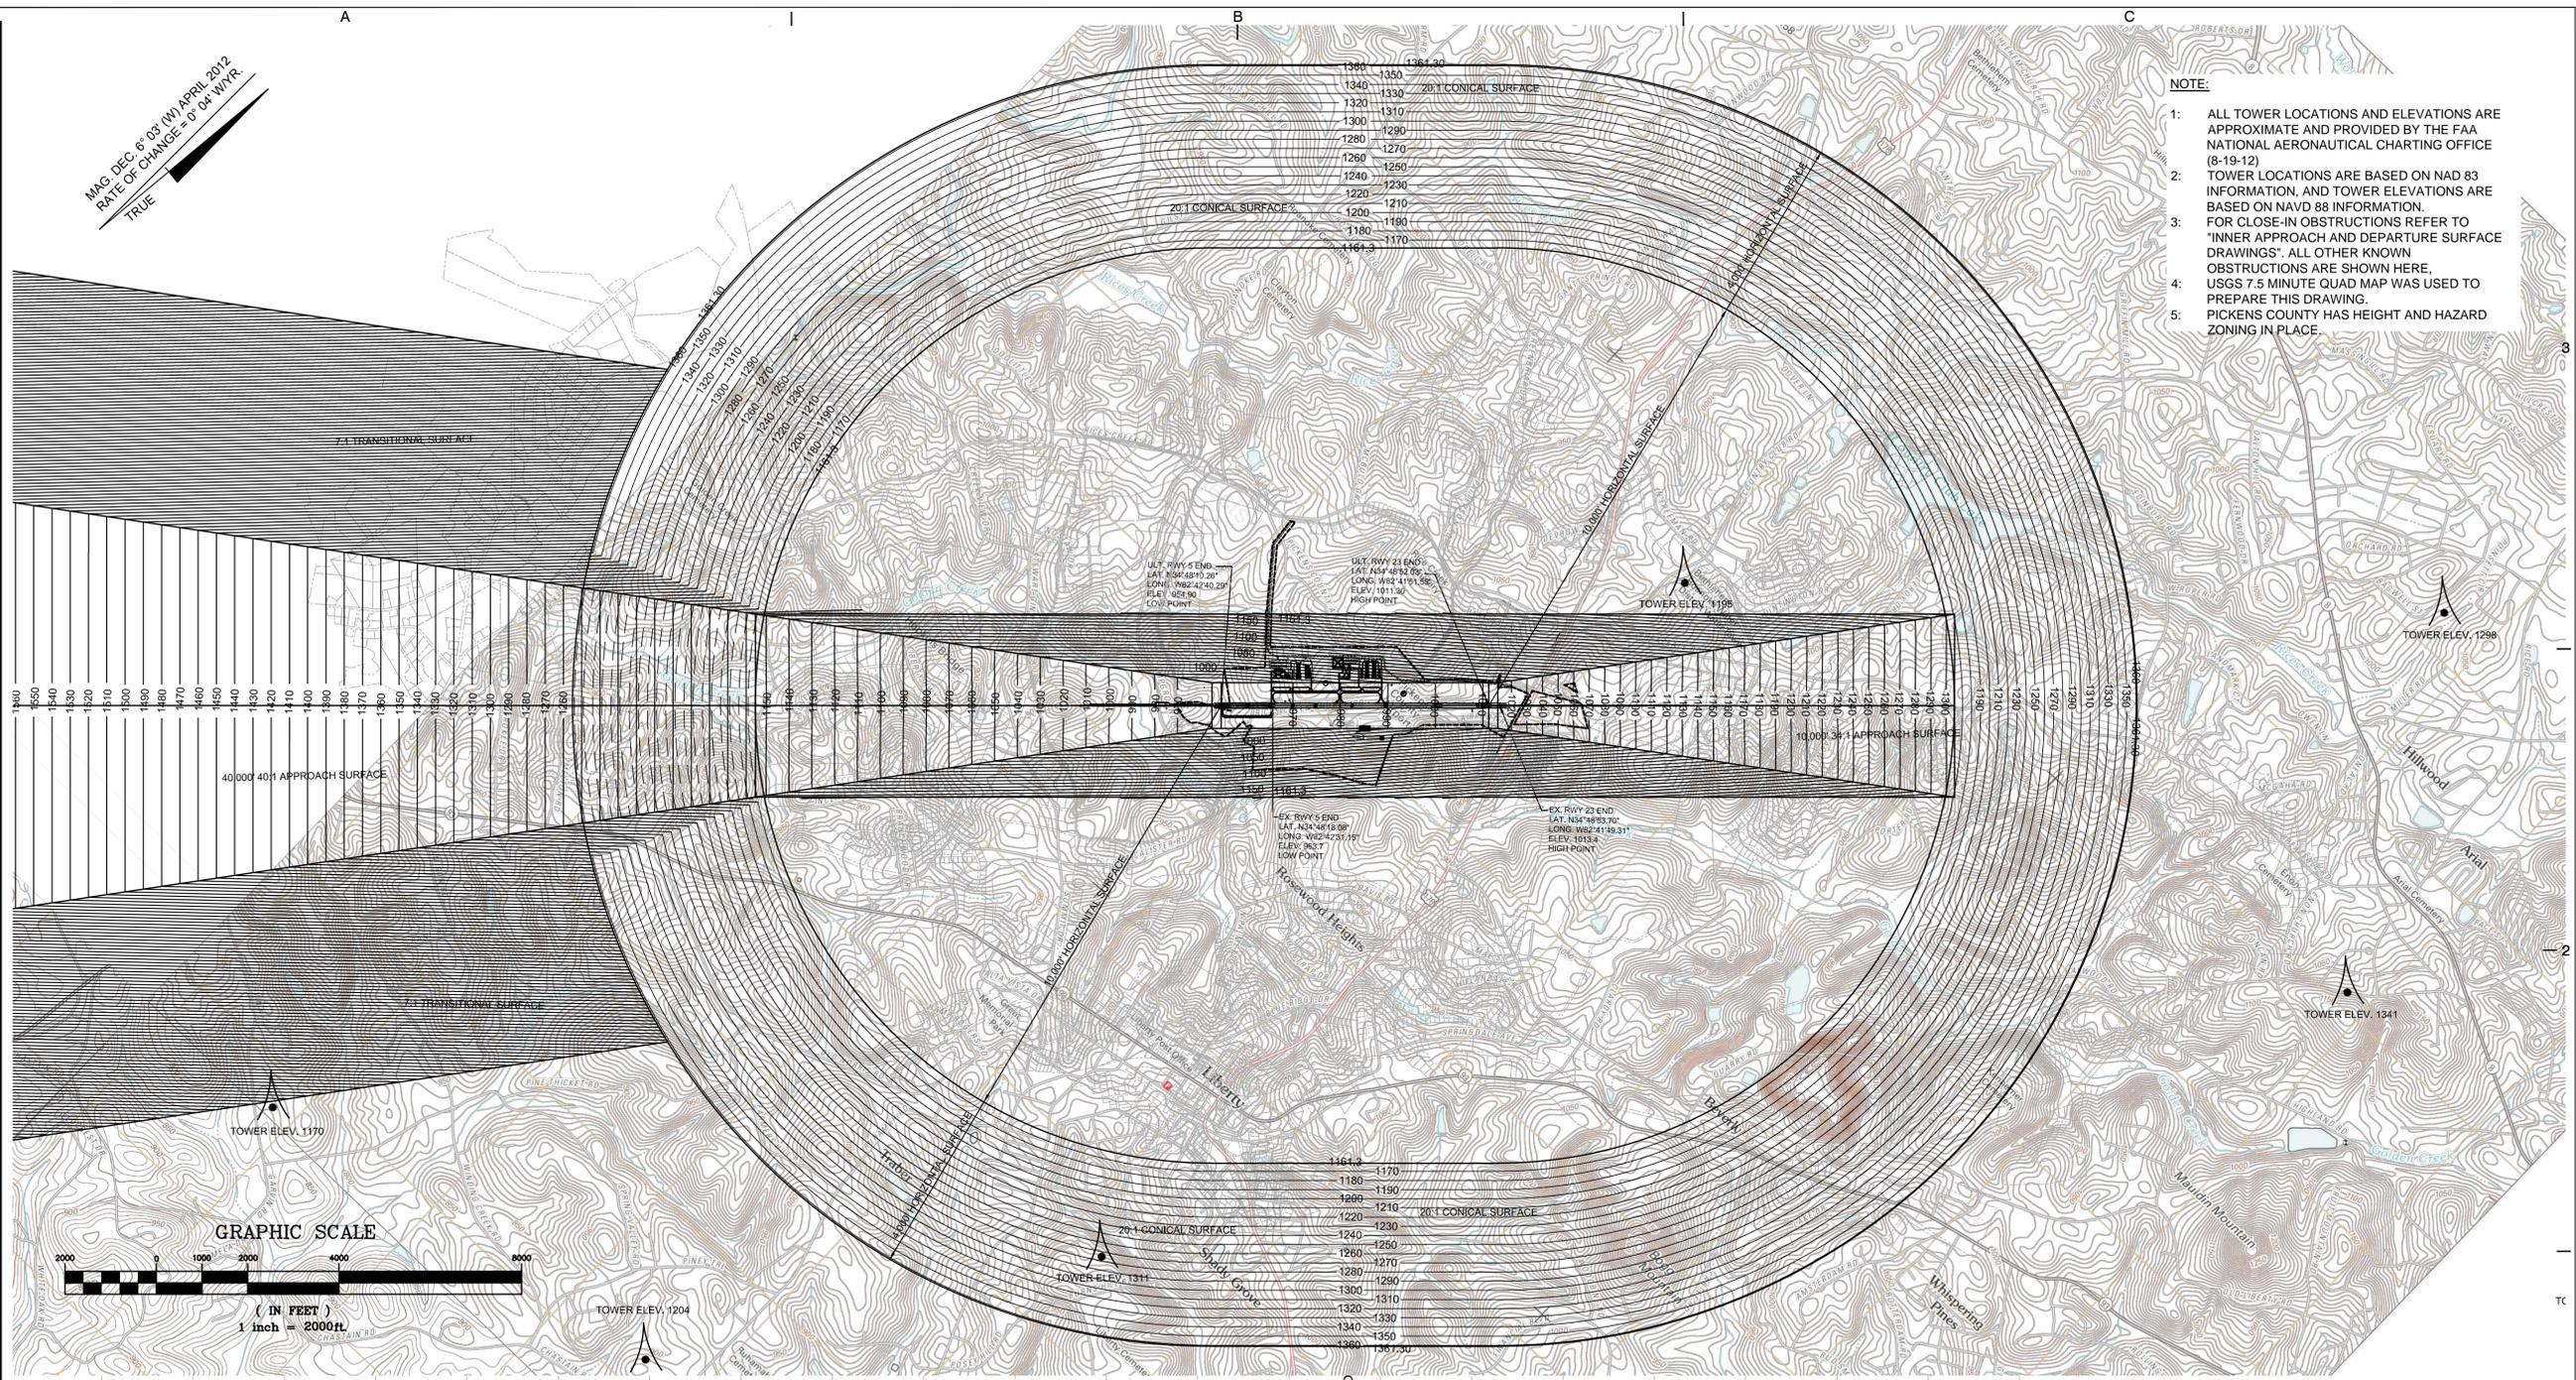


**LEGEND**

EXISTING	DESCRIPTION	ULTIMATE
---	RUNWAY CENTERLINE	---
---	RUNWAY SAFETY AREA (RSA)	---
---	RUNWAY OBJECT FREE AREA (ROFA)	---
---	RUNWAY OBSTACLE FREE ZONE (ROFZ)	---
---	RUNWAY PROTECTION ZONE (RPZ)	---
---	TAXIWAY OBJECT FREE AREA (TOFA)	---
---	TAXIWAY SAFETY AREA (TSA)	---
---	BUILDING RESTRICTION LINE (BRL)	---
---	ILS CRITICAL AREA	---
---	AIRPORT PAVEMENT	---
---	AIRPORT REFERENCE POINT	---
---	AIRPORT BUILDINGS	---
---	OTHER BUILDINGS	N/A
---	AIRPORT PROPERTY LINE	---
---	AIRPORT EASEMENT LINES	---
---	OTHER PROPERTY LINES	N/A
---	RAILROAD	N/A
---	FENCE	N/A
---	ROADS	N/A
---	TREE LINE	N/A
---	WETLANDS	N/A
---	GROUND ELEVATION CONTOURS	---
---	DITCH/CREEK	N/A
---	THRESHOLD LIGHTS	---

EXISTING	DESCRIPTION	ULTIMATE
---	RUNWAY CENTERLINE	---
---	RUNWAY SAFETY AREA (RSA)	---
---	RUNWAY OBJECT FREE AREA (ROFA)	---
---	RUNWAY OBSTACLE FREE ZONE (ROFZ)	---
---	RUNWAY PROTECTION ZONE (RPZ)	---
---	TAXIWAY OBJECT FREE AREA (TOFA)	---
---	TAXIWAY SAFETY AREA (TSA)	---
---	BUILDING RESTRICTION LINE (BRL)	---
---	ILS CRITICAL AREA	---
---	AIRPORT PAVEMENT	stage
---	AIRPORT REFERENCE POINT	---
---	AIRPORT BUILDINGS	---
---	OTHER BUILDINGS	N/A
---	AIRPORT PROPERTY LINE	N/A
---	AIRPORT EASEMENT LINE	N/A
---	OTHER PROPERTY LINES	N/A
---	RAILROAD	N/A
---	FENCE	N/A
---	ROADS	stage
---	TREE LINE	N/A
---	WETLANDS	N/A
---	GROUND ELEVATION CONTOURS	N/A
---	DITCH/CREEK	N/A
---	THRESHOLD LIGHTS	---

MAG. DEC. 8° 03' (W) APRIL 2012  
 RATE OF CHANGE = 0° 04' WYR  
 TRUE

- NOTE:
- 1: ALL TOWER LOCATIONS AND ELEVATIONS ARE APPROXIMATE AND PROVIDED BY THE FAA NATIONAL AERONAUTICAL CHARTING OFFICE. (8-19-12)
  - 2: TOWER LOCATIONS ARE BASED ON NAD 83 INFORMATION, AND TOWER ELEVATIONS ARE BASED ON NAVD 88 INFORMATION.
  - 3: FOR CLOSE-IN OBSTRUCTIONS REFER TO "INNER APPROACH AND DEPARTURE SURFACE DRAWINGS". ALL OTHER KNOWN OBSTRUCTIONS ARE SHOWN HERE.
  - 4: USGS 7.5 MINUTE QUAD MAP WAS USED TO PREPARE THIS DRAWING.
  - 5: PICKENS COUNTY HAS HEIGHT AND HAZARD ZONING IN PLACE.

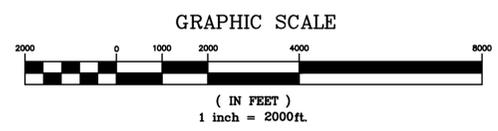

MATCH-LINE

DRAWING STATUS - FINAL PLANNING DOCUMENTS - DRAWING STATUS -

**WK DICKSON**  
 community infrastructure consultants  
 Transportation + Water Resources  
 Urban Development + Geomatics  
 1320 Main Street, Suite 400  
 Columbia, South Carolina 29201  
 (t) 803.786.4261  
 (f) 803.786.4263  
 www.wkdickson.com  
 SC OCA # C00177



WKD PROJ.: 2011019800CA  
 PROJ. ORIGIN DATE: FEB 2012  
 P.M.: JOSEPH J. BARKEVICH  
 DRAWN BY: EDDIE OWEN

REV. RECORD:

BY	DATE	DESCRIPTION

PROJECT NAME:  
**PICKENS COUNTY AIRPORT LAYOUT PLAN (ALP) UPDATE**

OWNER OR CLIENT:  
**PICKENS COUNTY AERONAUTICS COMMISSION**

PLAN KEY:

COX.OX	COX.OX	COX.OX
COX.OX	COX.OX	COX.OX
COX.OX	COX.OX	COX.OX

DRAWING TITLE:  
**AIRSPACE PLAN (2)**

DRAWING NUMBER:  
**C4**

PLOT DATE: 4/25/2013