


AIRPORT BUILDING TABLE		
NO	DESCRIPTION	TOP ELEVATION
1	BELLY CARGO BUILDING	53.0' MSL
2	TERMINAL ANNEX	60.0' MSL
3	PASSENGER TERMINAL	82.5' MSL
4	AIRPORT VEHICLE MAINTENANCE FACILITY	44.0' MSL
5	ENTERPRISE RENTAL CAR 1	44.0' MSL
6	ENTERPRISE RENTAL CAR 2	44.4' MSL
7	DOLLAR/THRIFTY RENTAL CAR 1	44.0' MSL

AIRPORT BUILDING TABLE		
NO	DESCRIPTION	TOP ELEVATION
8	DOLLAR/THRIFTY RENTAL CAR 2	44.4' MSL
9	NATIONAL RENTAL CAR 1	44.0' MSL
10	NATIONAL RENTAL CAR 2	44.4' MSL
11	AVIS/BUDGET RENTAL CAR 1	42.5' MSL
15	FUEL FARM FACILITIES	59.0' MSL
23	VEHICLE PARKING GARAGE	68.0' MSL
F 22	FUTURE BELLY CARGO BUILDING	TBD

BOEING SITE BUILDING TABLE		
NO	DESCRIPTION	TOP ELEVATION
88-20	787 MID BODY ASSEMBLY FACILITY	81.0' MSL
88-21	"THE HUB" FACILITY	42.0' MSL
88-22	PAINT FACILITY	91.0' MSL
88-30	FINAL ASSEMBLY FACILITY	128.5' MSL
88-88	DELIVERY CENTER	72.3' MSL
88-125	FUEL OPERATIONS FACILITY	29.8' MSL
88-860	OFFICE	30.0' MSL
88-861	OFFICE	30.0' MSL
88-862	OFFICE	30.0' MSL

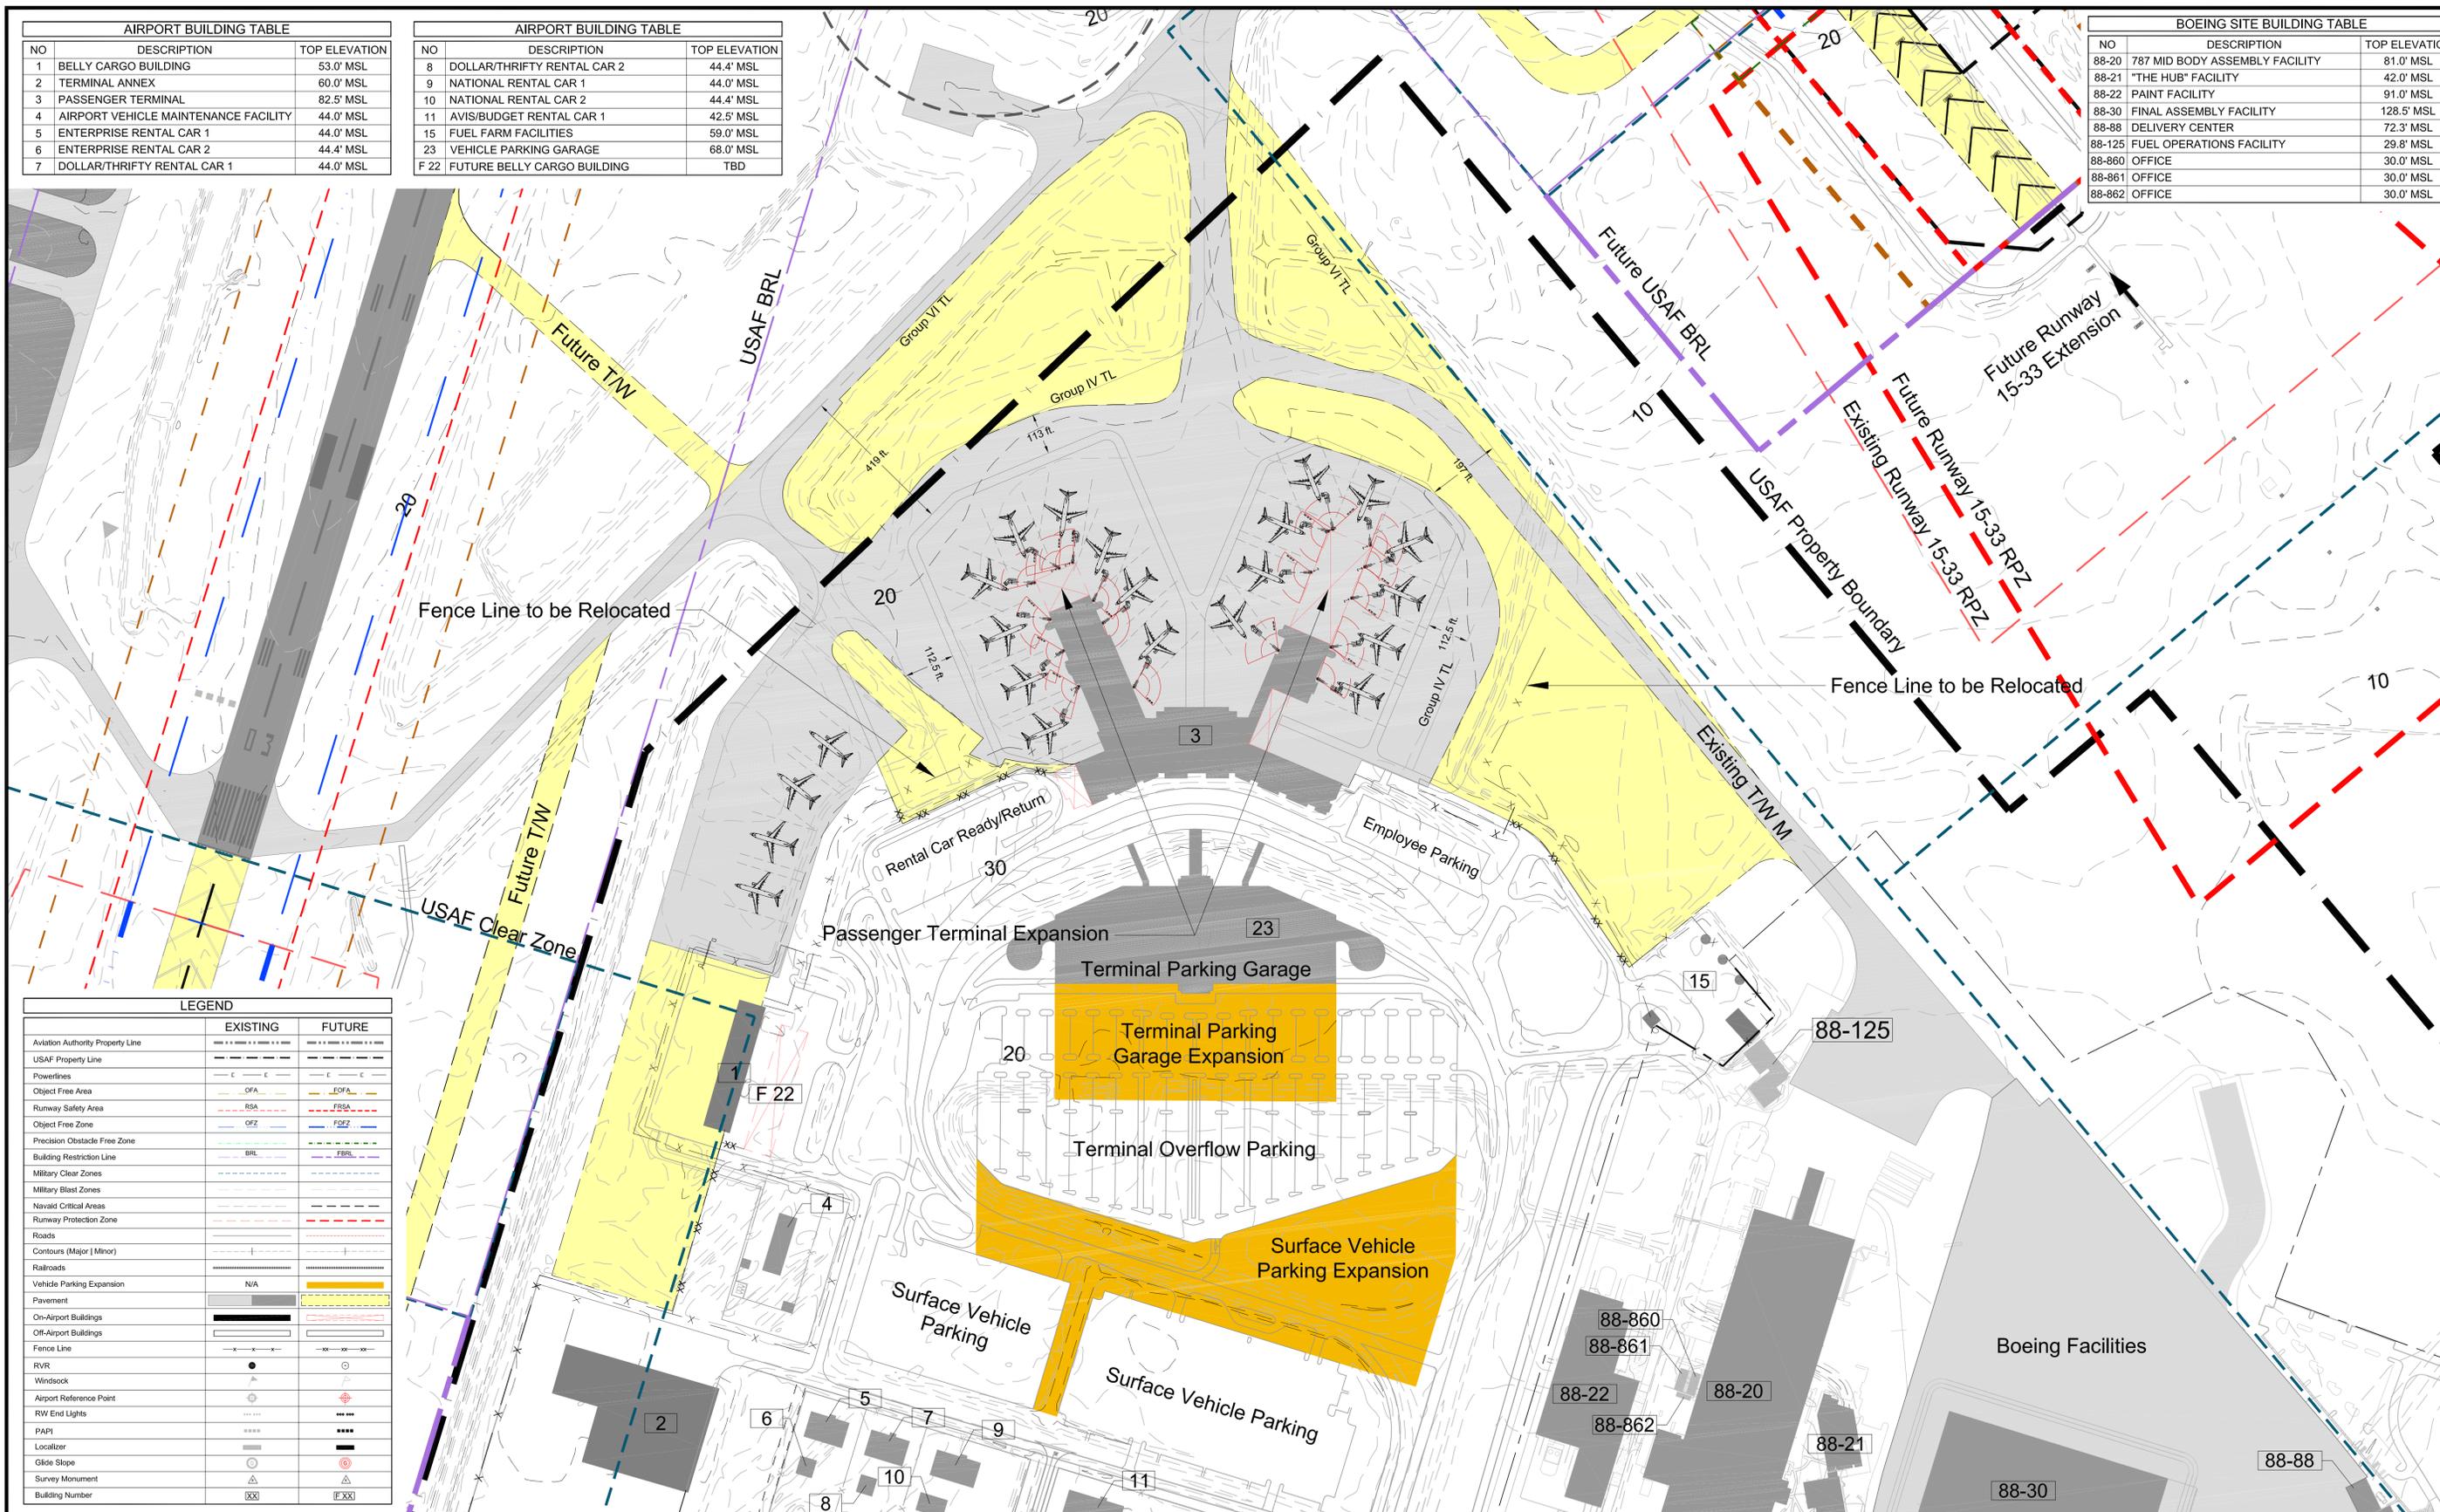

LEGEND		
	EXISTING	FUTURE
Aviation Authority Property Line	---	---
USAF Property Line	---	---
Powerlines	- - - - -	- - - - -
Object Free Area	OFA	EOFA
Runway Safety Area	RSA	FRSA
Object Free Zone	OFZ	FOFZ
Precision Obstacle Free Zone	POFZ	POFZ
Building Restriction Line	BRL	FBRL
Military Clear Zones	---	---
Military Blast Zones	---	---
Naval Critical Areas	---	---
Runway Protection Zone	---	---
Roads	---	---
Contours (Major Minor)	---	---
Railroads	---	---
Vehicle Parking Expansion	N/A	---
Pavement	---	---
On-Airport Buildings	---	---
Off-Airport Buildings	---	---
Fence Line	---	---
RVR	---	---
Windsock	---	---
Airport Reference Point	---	---
RW End Lights	---	---
PAPI	---	---
Localizer	---	---
Glide Slope	---	---
Survey Monument	---	---
Building Number	---	---




CHARLESTON INTERNATIONAL AIRPORT
CHARLESTON, SOUTH CAROLINA

TERMINAL AREA PLAN

FAA DISCLAIMER:
The contents do not necessarily reflect the official views or policy of the FAA. Acceptance of this plan by the FAA does not in any way constitute a commitment on the part of the United States to participate in any development depicted therein nor does it indicate that the proposed development is environmentally acceptable in accordance with appropriate public laws.

APPROVED BY AIRPORT SPONSOR:
Signature: _____
Title: _____
Date: _____

REVISION HISTORY			
NO.	DATE	BY	DESCRIPTION

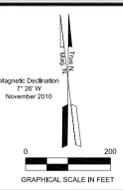

DRAWN BY: MDT
CHECKED BY: SRR
PREPARED BY: Ricondo & Associates, Inc.
DATE: August 2011
SHEET 3