
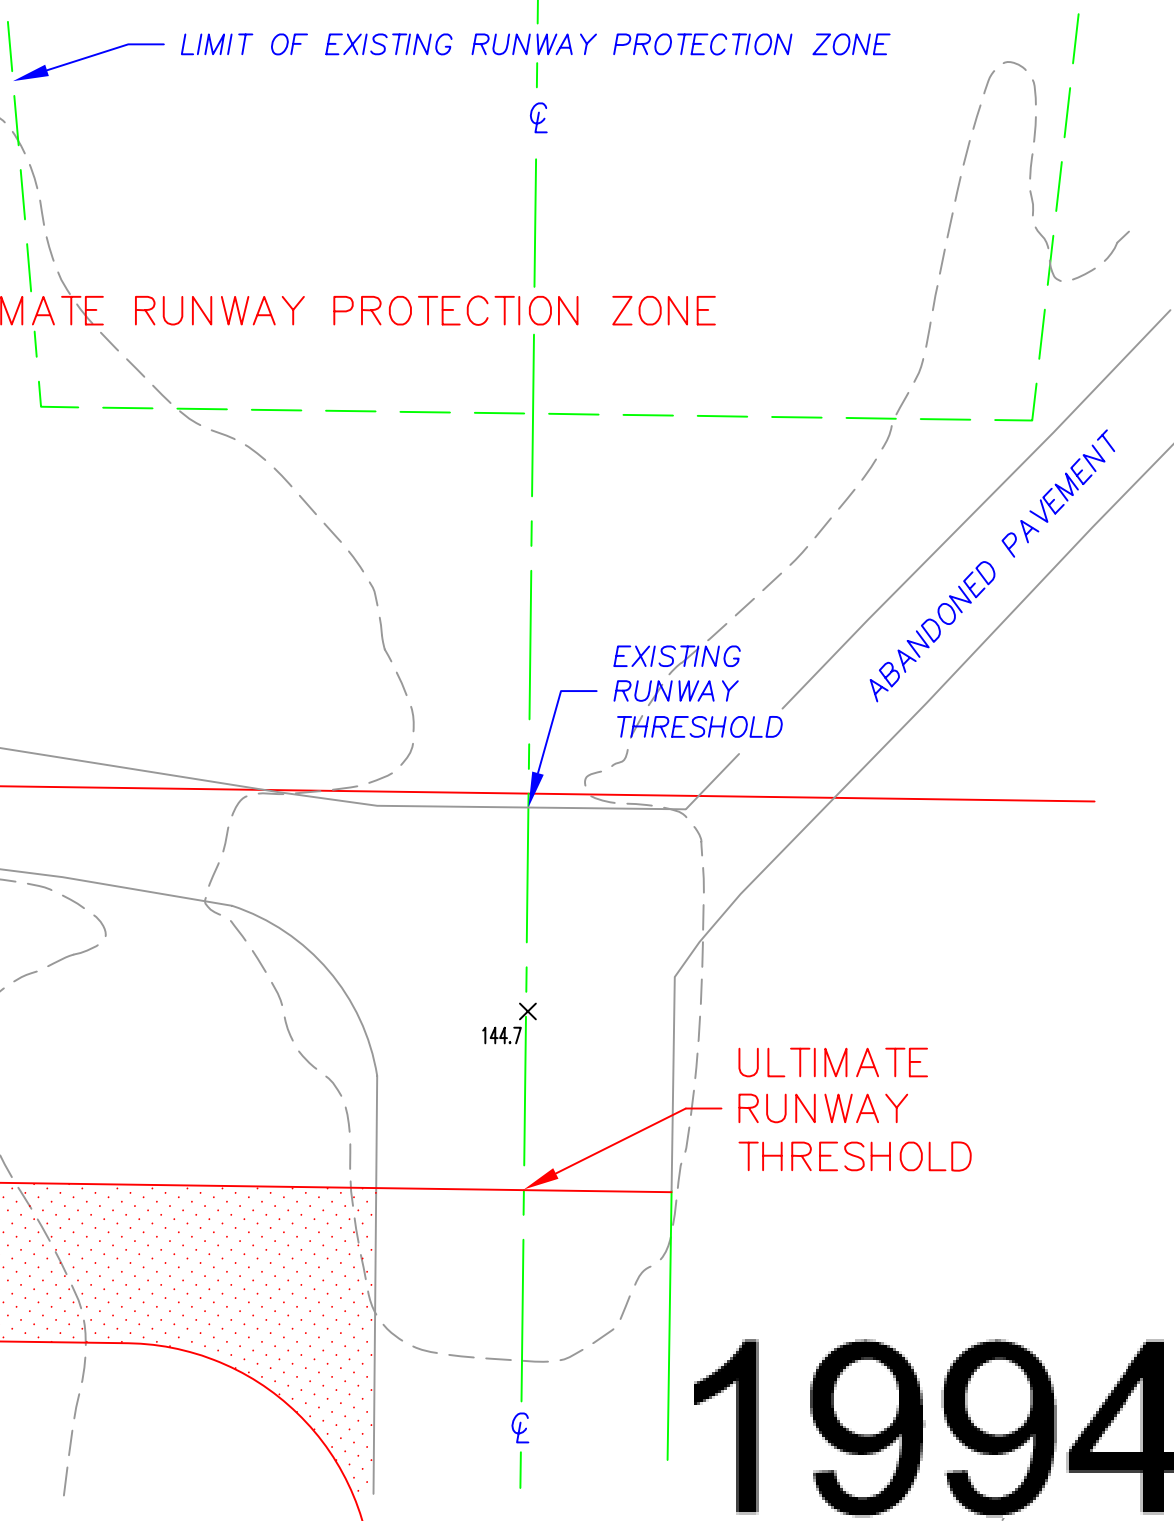


BUILDING TABLE

BLDG. NUM.	DESCRIPTION	TOP ELEV.
1	FBO	167'
2	FBO	172'
3	FBO	171'
4	EXISTING T-HANGAR (TO BE EXTENDED)	164'
5	EXISTING T-HANGAR (TO BE EXTENDED)	161'
6	FBO	191'
7	AIRCRAFT HANGAR (CURRENTLY VACANT)	173'
8	NON-AVIATION LESSEE	163'
9	F.A. TRACON FACILITY	164'
10	AIR TRAFFIC CONTROL TOWER	230'
11	PASSENGER TERMINAL	175'
12	CRASH/FIRE/RESCUE BUILDING	167'
13	AIR CARGO TERMINAL (CURRENTLY VACANT)	165'
14	ULTIMATE T-HANGAR	NA
15	ULTIMATE T-HANGAR	NA
16	ULTIMATE CORPORATE HANGAR	NA
17	ULTIMATE CORPORATE HANGAR	NA
18	ULTIMATE CORPORATE HANGAR	NA
19	ULTIMATE CFR BUILDING RELOCATION	NA

NOTE: BUILDING TOP ELEVATIONS WERE ESTIMATED FROM AERIAL MAPPING AND ARE APPROXIMATE.

- LEGEND**
- PROPERTY LINE
 - FENCE LINE
 - BRL - BUILDING RESTRICTION LINE
 - RSA - RUNWAY SAFETY AREA LINE
 - EXISTING BUILDING
 - PROPOSED AIRPORT BUILDING
 - TREE LINE
 - PROPOSED PAVING
 - ULTIMATE PAVING
 - GROUND SPOT ELEVATION
 - OVERHEAD SPOT ELEVATION

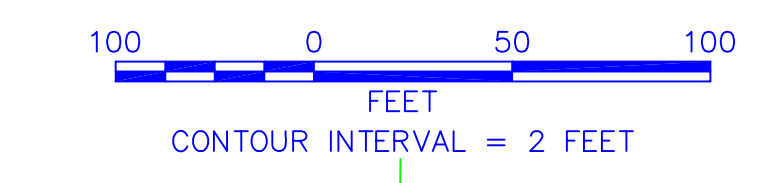

1994

NO.	REVISIONS	BY	APP.	DATE

FLORENCE CITY - COUNTY AIRPORT COMMISSION
FLORENCE REGIONAL AIRPORT
 Florence, South Carolina

TERMINAL AREA PLAN

PEARSON Engineering PLANNERS, ENGINEERS, SURVEYORS
 WEST COLUMBIA, SOUTH CAROLINA

DATE: JUNE 1994 SCALE: 1" = 100' SHEET: 3 OF 8