
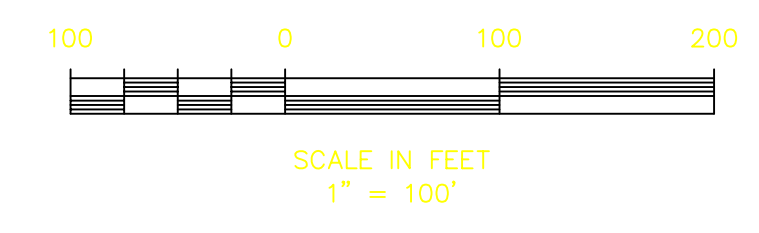


US17 - US701

LEGEND			
ITEM	EXISTING	ULTIMATE	
WOODS LINE	(Symbol)	(Symbol)	
BUILDING / STRUCTURE	(Symbol)	(Symbol)	
ROAD (UNPAVED)	(Symbol)	(Symbol)	
ROAD (PAVED)	(Symbol)	(Symbol)	
AIRPORT BUILDING / STRUCTURE	(Symbol)	(Symbol)	
AIRPORT PAVED AREA	(Symbol)	(Symbol)	
AIRPORT SECURITY FENCING WITH GATE	(Symbol)	(Symbol)	
AIRPORT PROPERTY LINE	(Symbol)	(Symbol)	
AIRPORT BUILDING RESTRICTION LINE	(Symbol)	(Symbol)	
RUNWAY OBSTACLE FREE ZONE	(Symbol)	OFZ	
RUNWAY OBJECT FREE AREA	(Symbol)	ROFA	
RUNWAY SAFETY AREA	(Symbol)	RSA	
TAXIWAY OBJECT FREE AREA	(Symbol)	TOFZ	

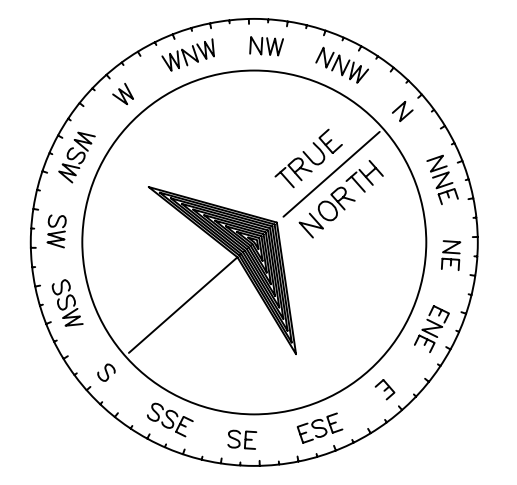

**BUILDINGS**

- ① TERMINAL EL.53.5
  - ② T-HANGAR EL.53.6
  - ③ CORPORATE HANGAR EL.54.6
  - ④ MAINTENANCE HANGAR EL.59.3
  - ⑤ AIRFIELD LIGHTING VAULT EL.49.0
  - ⑥ STORAGE EL.49.8
- NOTE: BUILDING ELEVATIONS FROM SCDC DIVISION OF AVIATION, AERIAL OBSTRUCTION SURVEY 7/5/96

**STAGING**

- (Pink Box) PHASE I 2000-2004
- (Blue Box) PHASE II 2005-2010
- (Green Box) PHASE III 2011-2020

**2005**

AREA RESERVED FOR HANGAR DEVELOPMENT  
NOTE: 2-10 UNIT T-HANGARS AND ASSOCIATED TAXIWAYS WERE CONSTRUCTED IN 2003

AIRPORT ACCESS ROAD

AUTO PARKING

T-HANGAR DEVELOPMENT

COUNTY BUILDINGS

AUTO PARKING

AIRPORT BEACON EL.118.4

AUTO PARKING

APRON EXPANSION

AIRCRAFT PARKING APRON

AIRCRAFT PARKING APRON

CORPORATE HANGAR DEVELOPMENT

50' WIDE PARALLEL TAXIWAY A

50' WIDE PARALLEL TAXIWAY A

35' WIDE TAXIWAY E

50' WIDE TAXIWAY B

35' WIDE TAXIWAY D

RUNWAY 5-23 (6000'X100' ULTIMATE)

120'

120'

525'

66.5'

66.5'

750' BRL

OFZ

RSA

TALBERT & BRIGHT  
ENGINEERING & PLANNING CONSULTANTS  
4810 SHELLEY DRIVE  
WILMINGTON, NC 28405  
PHONE: 910-763-5350  
WWW.TALBERTANDBRIGHT.COM

REVNO	DESCRIPTION	DATE

GEORGETOWN COUNTY AIRPORT (GGE)  
GEORGETOWN, SOUTH CAROLINA  
**TERMINAL AREA DRAWING**

Approved By  
Title  
Date  
GEORGETOWN COUNTY

Date JANUARY 2005  
Scale 1"=100'  
Drawn LSM  
Checked JTT  
Project No. 2601-0004

Sheet No. **2**  
Of FIVE