


LEGEND		
DESCRIPTION	EXISTING	PROPOSED
RUNWAY CENTERLINE		
HOLD LINE		
RUNWAY SAFETY AREA (RSA)		
RUNWAY OBJECT FREE AREA (ROFA)		
RUNWAY PROTECTION ZONE (RPZ)		
OBSTACLE FREE ZONE (OFZ)		
RUNWAY VISIBILITY ZONE (RVZ)		
NAVAID CRITICAL AREA		
BUILDING RESTRICTION LINE - 35' (BRL)		
AIRPORT PAVEMENT		
GROUND VEHICLE PAVEMENT		
TURF RUNWAY		
ON-AIRPORT BUILDINGS		
OFF-AIRPORT BUILDINGS		
TO BE REMOVED		
AIRPORT PROPERTY		
FENCE		

FACILITIES TABLE					
EXISTING			PROPOSED		
ID	FACILITY NAME	TOP ELEV. (AMSL)	ID	FACILITY NAME	
1	ON EAGLE'S WINGS HANGAR	205.8'	A	CONVENTIONAL HANGAR	
2	PRIDE AVIATION HANGAR	UNKNOWN	B	CONVENTIONAL HANGAR	
3	CORPORATE HANGAR	UNKNOWN	C	CONVENTIONAL HANGAR	
4	7-UNIT HANGAR	195.0'	D	CONVENTIONAL HANGAR	
5	10-UNIT HANGAR/EAA	UNKNOWN	E	CONVENTIONAL HANGAR	
6	10-UNIT HANGAR/BOX HANGAR	202.0'	F	CONVENTIONAL HANGAR	
7	CIVIL AIR PATROL	188.0'	G	CONVENTIONAL HANGAR	
8	GENERAL AVIATION TERMINAL	206.2'	H	CONVENTIONAL HANGAR	
9	MED TRANS	UNKNOWN	I	CONVENTIONAL HANGAR	
14	ELECTRICAL VAULT	UNKNOWN	J	CONVENTIONAL HANGAR	
			K	CONVENTIONAL HANGAR	
			L	FBO EXPANSION - 3,940 SF	

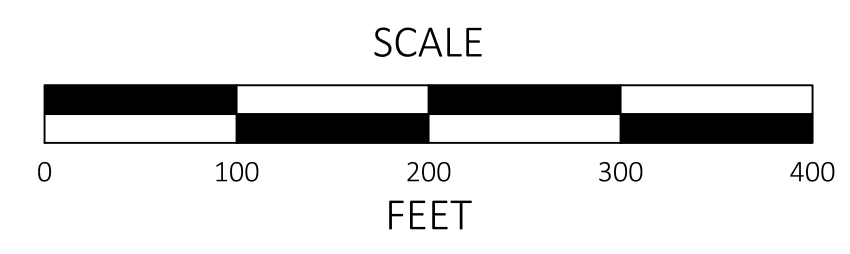

NOTES:
 • ALL POSITIONAL DATA REFERENCES NORTH AMERICAN DATUM OF 1983 (NAD83) AND NORTH AMERICAN VERTICAL DATUM 1988 (NGVD88).

SUMTER AIRPORT SUMTER, SOUTH CAROLINA			
TERMINAL AREA PLAN			
REV	DATE	DESCRIPTION	BY
SCALE: 1" = 100'		DESIGN: ZN	SHEET: 04
DRAWN: NE		PROJECT: 18434.00	
CHECKED: ZN		DATE: OCTOBER 2019	



K:\Sumter County\Airport\18434_00_SMA_AIP_Update\Drawings\Sheet Files\TERMINAL.dwg