


| BUILDING DATA TABLE | | |
|---------------------|------------------------------|-----------------|
| NO. | BUILDING | BUILDING HEIGHT |
| 1 | TERMINAL BUILDING | 28' 2" |
| 2 | SKYTECH HANGAR | 34' 2" |
| 3 | OLD FBO | 13' 0" |
| 4 | FUEL FARM | 15' 0" |
| 5 | EXISTING SHADE PORTS | 23' 6" |
| 6 | EXISTING SHADE PORTS | 17' 2" |
| 7 | EXISTING SHADE PORTS | 17' 2" |
| 8 | PORT-A-PORT | 12' 0" |
| 9 | PROPOSED CONVENTIONAL HANGAR | 23' 6" |
| 10 | PROPOSED T-HANGAR | 23' 6" |

| LEGEND | | | |
|--------------------------------|----------|----------|-----|
| ITEM | EXISTING | ULTIMATE | |
| GROUND CONTOURS | | | 20' |
| WOODED AREA | | | |
| ROADS (UNPAVED) | | | |
| ROADS (PAVED) | | | |
| AIRPORT BUILDINGS / STRUCTURES | | | |
| AIRPORT PAVED AREAS | | | |
| AIRPORT PROPERTY LINE (PL) | | | |
| APPROACH SURFACE | | | |
| RUNWAY OBJECT FREE AREA | | | |
| RUNWAY SAFETY AREA | | | |
| RUNWAY OBSTACLE FREE ZONE | | | |
| BUILDING RESTRICTION LINE | | | |
| PROPOSED FENCE | | | |

| DEVELOPMENT STAGES | |
|--------------------|-------------|
| PHASE I | 2003-2007 |
| PHASE II | 2008-2012 |
| PHASE III | 2013-2022 |
| FUTURE | BEYOND 2022 |

| APPROVALS | | |
|--|-----------|-------|
| CITY OF ROCK HILL | | |
| DATE | SIGNATURE | TITLE |
| | | |
| SOUTH CAROLINA DEPARTMENT OF COMMERCE DIVISION OF AERONAUTICS | | |
| DATE | SIGNATURE | TITLE |
| | | |

MAGNETIC DECLINATION
06-25-28-48' WEST 1/25/2003
SOURCE: CHARLOTTE REGIONAL
AERONAUTICAL CHART 1D EDITION

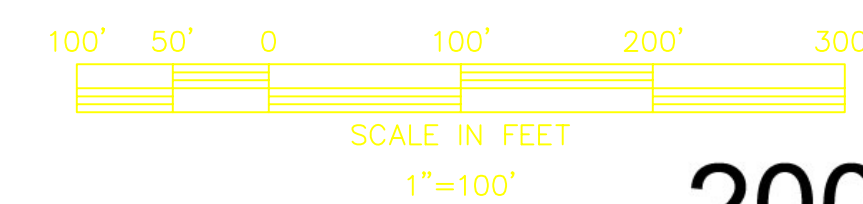

2004

TALBERT & BRIGHT

ENGINEERING & PLANNING CONSULTANTS
4944 PARKWAY PLAZA BOULEVARD, SUITE 350
CHARLOTTE, NORTH CAROLINA 28217
PHONE: 704-426-6070 FAX: 704-426-6080

www.talbertandbright.com

| REVISIONS | DATE |
|-----------|----------|
| 1 | 2/5/2004 |
| 2 | 2/6/2004 |
| 3 | |
| 4 | |
| 5 | |

DESIGNED BY: CBS
PROJECT ENG.: CBS
PROJECT NO.: 3709-0101
DRAWN BY: JMM
CHECKED BY: CBS
DATE ISSUED: AUGUST, 2003

TERMINAL AREA PLAN
AIRPORT MASTER PLAN
SCALE: 1"=100'
FILE NAME: 010TAP.DWG