

**LEGEND**

	EXISTING	ULTIMATE
PROPERTY LINE	---	---
BUILDING RESTRICTION LINE	---	---
RUNWAY PROTECTION ZONE	---	---
PAVEMENT	---	---
BUILDINGS	---	---
EASEMENT LINE	---	---
WOODED AREA	---	N/C
DITCH/CREEK	---	N/C
GROUND CONTOUR	---	N/C
RUNWAY SAFETY AREA (RSA)	---	---
OBJECT FREE AREA (OFA)	---	---
STAGE I	---	---
STAGE II	---	---
STAGE III	---	---

**ULTIMATE BUILDING LEGEND**


IDENTIFICATION	BUILDING TYPE	ROOF TOP ELEV.	AREA	OBSTRUCTION MARKING
(H)	TERMINAL BUILDING	588	2,400 S.F.	NONE
(I)	CONVENTIONAL HANGAR	582	6,400 S.F.	NONE
(J)	CONVENTIONAL HANGAR	582	6,400 S.F.	NONE
(K)	CONVENTIONAL HANGAR	582	6,400 S.F.	NONE
(L)	CONVENTIONAL HANGAR	582	6,400 S.F.	NONE
(M)	CONVENTIONAL HANGAR	577	9,600 S.F.	NONE
(N)	T-HANGAR	569	16,800 S.F.	NONE
(O)	T-HANGAR	569	24,000 S.F.	NONE
(P)	T-HANGAR	569	24,000 S.F.	NONE

**EXISTING BUILDING LEGEND**

IDENTIFICATION	BUILDING TYPE	ROOF TOP ELEV.	AREA	OBSTRUCTION MARKING
(A)	CONVENTIONAL HANGAR	591.1	2,809 S.F.	NONE
(B)	CONVENTIONAL HANGAR	591.5	2,809 S.F.	NONE
(C)	CONVENTIONAL HANGAR	592.4	2,809 S.F.	NONE
(D)	TERMINAL	N/A	745 S.F.	NONE
(E)	10 UNIT T-HANGAR	575.1	10,560 S.F.	NONE
(F)	MEETING ROOM	573.2	620 S.F.	NONE
(G)	MAINTENANCE HANGAR	572.0	6,935 S.F.	NONE

NOTE:  
1. ALL ULTIMATE ROOF TOP ELEVATIONS SHOWN ARE ESTIMATED. PRIOR TO CONSTRUCTION DETAILED SURVEY DATA WILL BE PROVIDED TO THE FAA AS PART OF THE 7460-1 ELEVATION AND DETERMINATION.

**GRAPHIC SCALE**

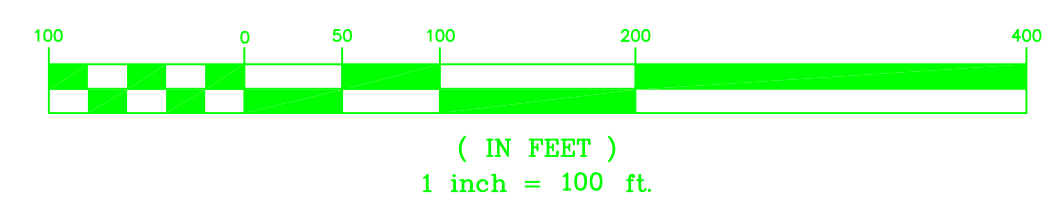

REV. NO.	DESCRIPTION	DATE
2	FAA COMMENTS	1/23/02
1	AIRPORT PROPERTY LINE AND ACREEGE REVISED	9/18/01

PROJECT MANAGER GAV	DRAWING SCALE 1" = 100'
DRAWN BY RBT	PROJECT DATE 7/2001
APPROVED BY GAV	PROJECT NUMBER 00128.30
FILE NAME 00128TAP	PLOT DATE



501 COMMERCE DRIVE NE  
COLUMBIA, SC 29223  
(803) 766-4261

Asheville, NC  
Atlanta, GA  
Roca Raton, FL  
Charlotte, NC

Columbia, SC  
Hickory, NC  
Raleigh, NC  
Wilmington, NC

RELEASED FOR	DATE
APPROVALS	
BIDDING	
CONSTRUCTION	
RECORD DWG.	

**2002**

NEWBERRY COUNTY AIRPORT  
NEWBERRY, SOUTH CAROLINA

TERMINAL AREA PLAN