


BUILDING LEGEND			
IDENTIFICATION	BUILDING TYPE	TOP BUILDING ELEVATION	SIZE (S.F.)
A	TERMINAL BUILDING	115.7	1,225
B	MAINTENANCE HANGAR	119.9	10,457
C	STORAGE HANGAR	124.0	13,324
D	T-HANGAR	123.4	4,554
E	T-HANGAR	121.3	18,445
F	STORAGE SHED	N/A	232
G	FBO BUILDING	119.9	4,405

LEGEND		
	EXISTING	ULTIMATE
PROPERTY LINE	---	---
BUILDING RESTRICTION LINE	---	---
RUNWAY PROTECTION ZONE	---	---
PAVEMENT	---	---
BUILDINGS	---	---
FENCING	---	---
WOODED AREA	---	N/C
DITCH/CREEK	---	N/C
RUNWAY SAFETY AREA (RSA)	---	---
OBJECT FREE AREA (OFA)	---	---
OBSTICAL FREE ZONE	---	---
GROUND CONTOUR	---	---
WETLANDS LINE	---	---
	STAGE I	STAGE II
	+	+

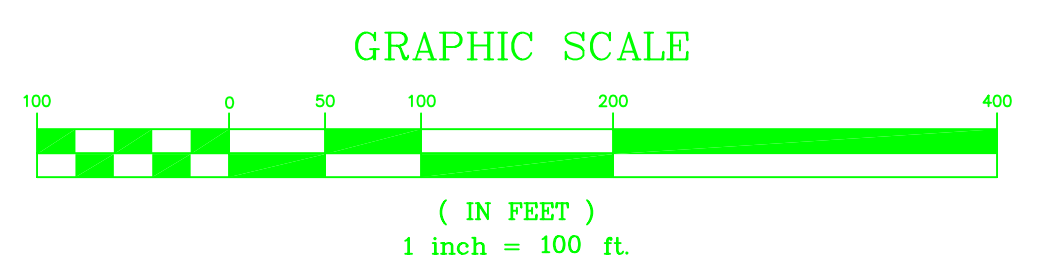

REV. NO.	DESCRIPTION	DATE
1	REVISED TO ADD MRL, MITL, AND PAPI-2 (PROJECT FAA AIP NO. 3-45-0038-02)	10/31/03

PROJECT MANAGER GAV	DRAWING SCALE 1" = 100'
DRAWN BY RBT	PROJECT DATE APRIL 2005
APPROVED BY SEW	PROJECT NUMBER 10178.00.CA
FEE NAME 10178BASE	PLOT DATE

501 COMMERCE DRIVE NE  
COLUMBIA, SC 29223  
(803) 786-4261

Atlanta, GA    Hickory, NC  
Charlotte, NC    Raleigh, NC  
Columbia, SC    Wilmington, NC

Engineers • Planners • Surveyors  
Landscape Architects

RELEASED FOR

APPROVALS

BIDDING

CONSTRUCTION

RECORD DWG.

DATE

2005

Santee Cooper Regional Airport  
Clarendon County  
Manning, South Carolina

TERMINAL AREA PLAN

10  
12

D-4024