
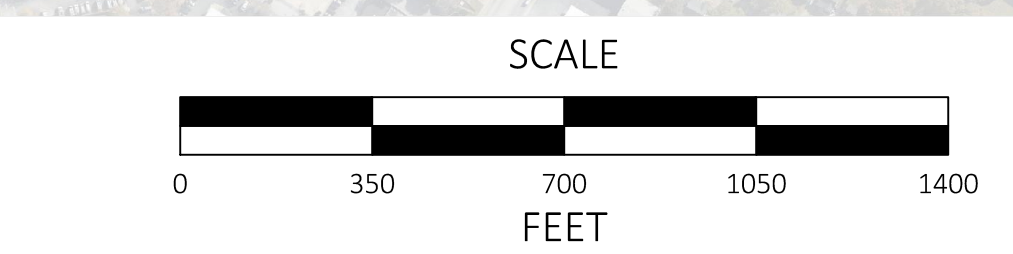


FACILITIES TABLE				
EXISTING		PROPOSED		
ID	FACILITY NAME	ELEVATION	ID	FACILITY NAME
1	GREENVILLE AIRPORT COMMISSION TERMINAL BUILDING	1,089.3'	A	100'x120' HANGAR
2	GREENVILLE JET CENTER (LEASEE)	1,034.7'	B	100'x120' HANGAR
3	AIRFIELD MAINTENANCE SHELTER	1,033.4'	C	100'x120' HANGAR
4	GREENVILLE JET CENTER (LEASEE)	1,047.3'	D	120'x130' HANGAR W/OFFICE
5	GREENVILLE JET CENTER (LEASEE)	1,044.2'	E	120'x130' HANGAR W/OFFICE
6	GREENVILLE JET CENTER (LEASEE)	1,050.9'	F	100'x100' HANGAR
7	GREENVILLE JET CENTER (LEASEE)	1,046.1'	G	100'x120' HANGAR
8	GREENVILLE JET CENTER (LEASEE)	1,062.1'	H	100'x120' HANGAR
9	ELECTRICAL VAULT	1,031.5'	I	100'x120' HANGAR
10	GREENVILLE JET CENTER (LEASEE)	1,057.8'	J	100'x120' HANGAR
11	GREENVILLE JET CENTER (LEASEE)	1,061.6'	K	100'x120' HANGAR
12	GREENVILLE JET CENTER (LEASEE)	1,052.6'	L	100'x120' HANGAR
13	GREENVILLE JET CENTER (LEASEE)	1,052.6'	M	100'x120' HANGAR
14	GREENVILLE JET CENTER (LEASEE)	1,052.2'	N	100'x120' HANGAR
15	GREENVILLE AIRPORT COMMISSION	1,046.6'	O	100'x120' HANGAR
16	GREENVILLE AIRPORT COMMISSION	1,053.3'	P	100'x120' HANGAR
17	GREENVILLE AIRPORT COMMISSION	1,049.4'	Q	100'x120' HANGAR
18	GREENVILLE AIRPORT COMMISSION	1,047.5'	R	100'x120' HANGAR
19	USAFERFLIGHT (LEASEE) / SPECIAL SERVICES CORPORATION (LEASEE)	1,033.1'	S	50'x80' HANGAR W/OFFICE
20	SPECIAL SERVICES CORPORATION (LEASEE)	1,033.1'	T	50'x50' HANGAR
21	GUIDE SLOPE EQUIPMENT SHELTER	992.6'	U	50'x50' HANGAR
22	RUNWAY CAFE	1,024.6'	V	50'x50' HANGAR
23	GREENVILLE JET CENTER (LEASEE)	1,025.7'	W	50'x50' HANGAR
24	GREENVILLE JET CENTER (LEASEE)	1,025.6'	X	50'x50' HANGAR
25	GREENVILLE AIRPORT COMMISSION	1,018.7'	Y	50'x50' HANGAR
26	GREENVILLE JET CENTER (LEASEE)	1,027.2'	Z	50'x50' HANGAR
27	GREENVILLE AIRPORT COMMISSION	1,016.0'	AA	100'x100' HANGAR
28	GREENVILLE AIRPORT COMMISSION	1,015.3'	BB	RELOCATED AIRPORT OBSERVATION AREA
29	GREENVILLE JET CENTER (LEASEE)	1,020.8'	CC	FUTURE TERMINAL EXPANSION
30	GREENVILLE JET CENTER (LEASEE)	1,022.3'		
31	PRIVATELY HELD	1,025.0'		
32	GREENVILLE JET CENTER (LEASEE) / GREENVILLE COUNTY SHERIFF DEPARTMENT SHERIFF (LEASEE)	1,002.9'		
33	PF FLYERS (SUB-LEASE OF GREENVILLE JET CENTER)	1,023.0'		
35	GREENVILLE JET CENTER (LEASEE)	1,036.5'		
36	GREENVILLE AIRPORT COMMISSION	1,029.8'		
37	GREENVILLE AIRPORT COMMISSION	1,013.3'		
38	US MILITARY HISTORY MUSEUM AND EDUCATIONAL CENTER (LEASEE)	1,018.3'		
39	AVENGER AEROSPACE SOLUTION (LEASEE)	1,047.3'		
40	MULTI-USE BUILDING	1,076.6'		
41	DISTINCT CIDER/DISTINCT FITNESS	1,011.1'		
42	HUMANE SOCIETY (LEASEE)	1,002.1'		
43	HUMANE SOCIETY (LEASEE)	1,004.2'		
44	GOLF COURSE EQUIPMENT SHED	1,059.1'		
45	GOLF COURSE CLUB HOUSE	1,060.6'		
46	LOCALIZER EQUIPMENT SHELTER	1,042.8'		

LEGEND			
DESCRIPTION	EXISTING	PROPOSED	FUTURE
RUNWAY CENTERLINE	—	—	—
HOLD LINE	—	—	—
RUNWAY SAFETY AREA (RSA)	—	—	—
RUNWAY OBJECT FREE AREA (ROFA)	—	—	—
RUNWAY PROTECTION ZONE (RPZ)	—	—	—
RUNWAY VISIBILITY ZONE (RVZ)	—	—	—
OBSTACLE FREE ZONE (OFZ)	NOT SHOWN	—	NOT SHOWN
BUILDING RESTRICTION LINE - 35' (BRL)	NOT SHOWN	—	NOT SHOWN
CFR PART 77 APPROACH SURFACE	—	—	—
AIRPORT DESIGN APPROACH SURFACE	NOT SHOWN	—	NOT SHOWN
VERTICAL GUIDANCE SURFACE (VGS)	NOT SHOWN	—	NOT SHOWN
NAVAID CRITICAL AREA	NOT SHOWN	—	SAME
AIRPORT REFERENCE POINT	⊕	⊕	⊕
AIRPORT PAVEMENT	—	—	—
OPTIONAL APRON CONNECTOR	N/A	—	SAME
GROUND VEHICLE PAVEMENT	—	—	SAME
ON-AIRPORT BUILDINGS	—	—	SAME
OFF-AIRPORT BUILDINGS	—	—	SAME
TO BE REMOVED	N/A	—	SAME
AIRPORT PROPERTY	—	—	SAME
AIRPORT EASEMENT	—	—	SAME
AVIATION DEVELOPMENT AREA	N/A	—	SAME
NON-AVIATION DEVELOPMENT AREA	N/A	—	SAME
NGS MONUMENT	⊙	—	SAME
FENCE	—	—	SAME
TREE LINE	—	—	SAME
GROUND ELEVATION CONTOURS (10')	—	—	SAME

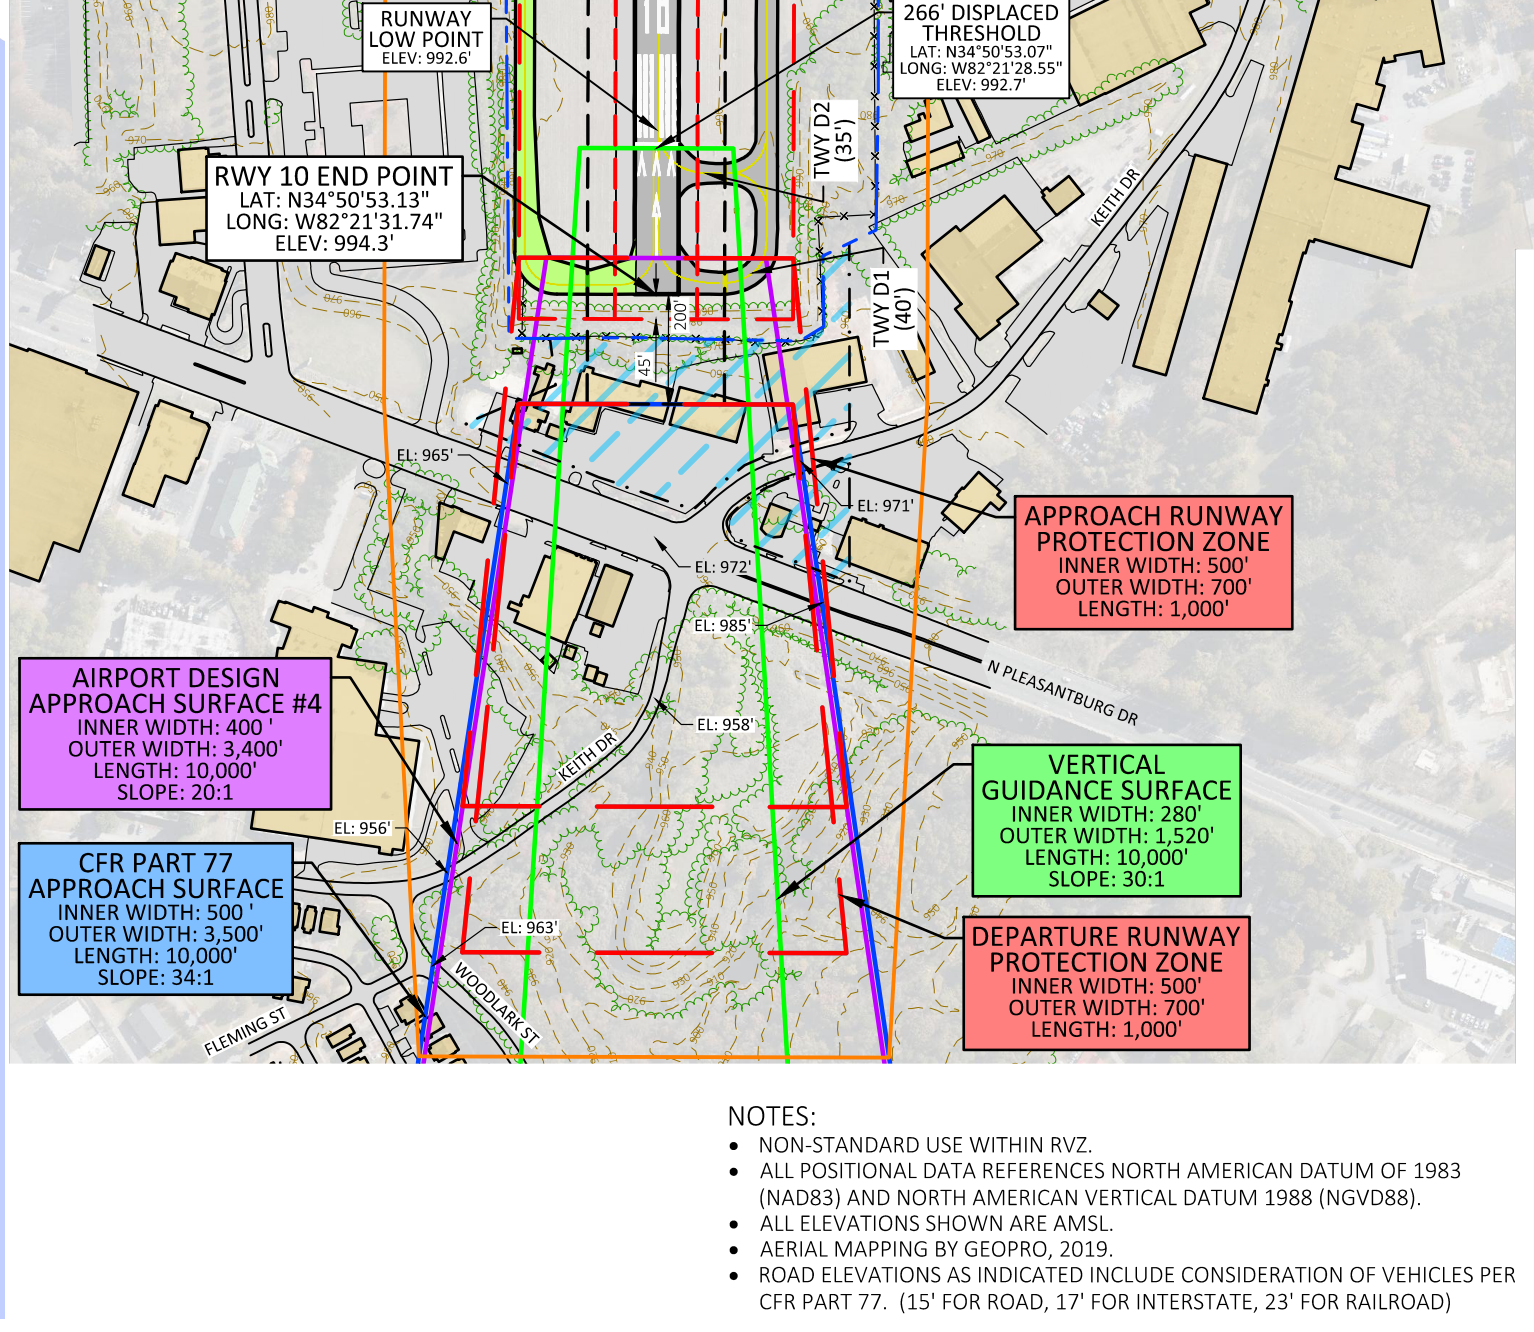

GREENVILLE DOWNTOWN AIRPORT

*JR Frasher* APPROVED 1/31/2022 DATE

FEDERAL AVIATION ADMINISTRATION  
ATLANTA AIRPORTS DISTRICT OFFICE

**CONDITIONALLY APPROVED**

FEDERAL AVIATION ADMINISTRATION  
APPROVAL SUBJECT TO COMMENTS IN APPROVAL LETTER

APPROVING OFFICIAL: \_\_\_\_\_ DATE: \_\_\_\_\_  
ATLANTA AIRPORTS DISTRICT OFFICE

REV	DATE	DESCRIPTION	BY	SPONSOR

GREENVILLE DOWNTOWN AIRPORT  
GREENVILLE, SOUTH CAROLINA

**AIRPORT LAYOUT PLAN**

SCALE: 1" = 350' DESIGN: ZEN SHEET: 2  
DRAWN: NE PROJECT: 18433.00  
CHECKED: DATE: DECEMBER 2021

**McFarland Johnson**  
45 CROWN STREET, SUITE 340  
BINGHAMTON, NEW YORK 13903 www.mjinc.com

NOTES:

- NON-STANDARD USE WITHIN RVZ.
- ALL POSITIONAL DATA REFERENCES NORTH AMERICAN DATUM OF 1983 (NAD83) AND NORTH AMERICAN VERTICAL DATUM 1988 (NGVD88).
- ALL ELEVATIONS SHOWN ARE AMSL.
- AERIAL MAPPING BY GEOPRO, 2019.
- ROAD ELEVATIONS AS INDICATED INCLUDE CONSIDERATION OF VEHICLES PER CFR PART 77. (15' FOR ROAD, 17' FOR INTERSTATE, 23' FOR RAILROAD)