
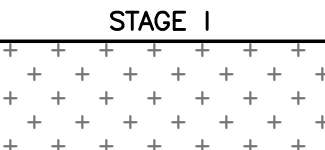
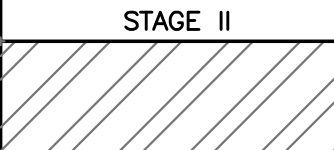
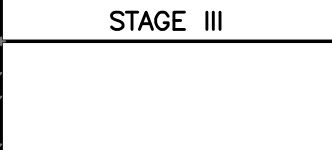


LEGEND

	EXISTING	ULTIMATE
PROPERTY LINE	---	---
BUILDING RESTRICTION LINE	---	BRL BRL
RUNWAY PROTECTION ZONE	---	---
PAVEMENT	---	stage
BUILDINGS	---	stage
FENCING	x x x	x x x
WOODED AREA	---	N/C
DITCH/CREEK	---	N/C
RUNWAY SAFETY AREA (RSA)	SEE ALP SHEET RUNWAY DATA FOR DIMENSIONS	---
OBJECT FREE AREA (OFA)	SEE ALP SHEET RUNWAY DATA FOR DIMENSIONS	---
OBSTICAL FREE ZONE	SEE ALP SHEET RUNWAY DATA FOR DIMENSIONS	---
GROUND CONTOUR	180	---
WETLANDS LINE	---	---
STAGE I	+	+
STAGE II	---	---
STAGE III	---	---

MAG. DEC. 6'00" (W) OCT. 2003
 RATE OF CHANGE = 6 MIN. PER YR.
 TRUE NORTH

LEGEND		
	EXISTING	ULTIMATE
PROPERTY LINE	----	----
BUILDING RESTRICTION LINE	----	BLR BLR
RUNWAY PROTECTION ZONE	----	----
PAVEMENT	----	stage ----
BUILDINGS		
FENCING	x x x x	x x
WOODED AREA		N/C
DITCH/CREEK	----	N/C
RUNWAY SAFETY AREA (RSA)	SEE ALP SHEET RUNWAY DATA FOR DIMENSIONS	----
OBJECT FREE AREA (OFA)	SEE ALP SHEET RUNWAY DATA FOR DIMENSIONS	----
OBSTICAL FREE ZONE	SEE ALP SHEET RUNWAY DATA FOR DIMENSIONS	----
GROUND CONTOUR		----
WETLANDS LINE	----	----
STAGE I	STAGE II	STAGE III
		

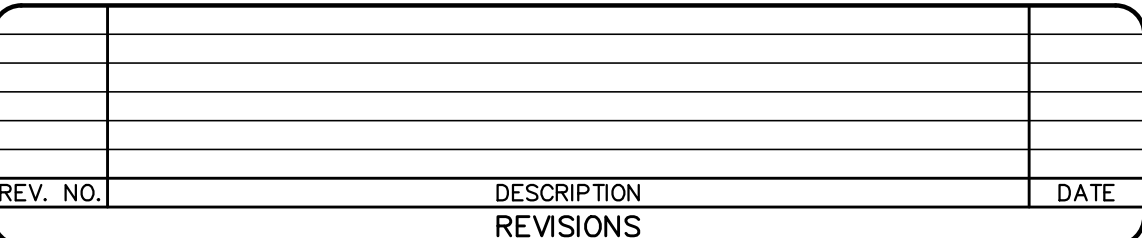

PROJECT MANAGER CAV	DRAWING SCALE 1" = 50'	501 COMMERCE DRIVE NE COLUMBIA, SC 29223 (803) 786-4261		RELEASED FOR	DATE
DRAWN BY RBT	PROJECT DATE MARCH 2005	 WK DICKSON <i>Engineers • Planners • Surveyors</i> <i>Landscape Architects</i>		APPROVALS	
APPROVED BY SEW	PROJECT NUMBER 30410.00.CA			BIDDING	
FILE NAME 30410BASE	PLOT DATE			Atlanta, GA Charlotte, NC Columbia, SC	Hickory, NC Raleigh, NC Wilmington, NC
				CONSTRUCTION	
				RECORD DWG.	

TERMINAL AREA PLAN

D-4099