
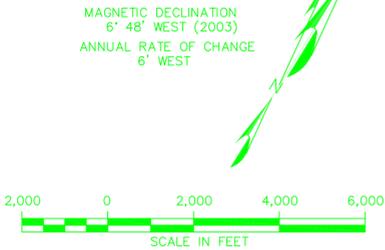


PART 77 AIRPORT AIRSPACE OBSTRUCTION TABLE						
ULTIMATE AIRPORT AIRSPACE BASED ON ONE PART 77 SUBPART C SURFACES						
#	DESCRIPTION (RED W/ MED. WHITE STRIPE)	TOP OF OBJECT ELEV.	MAX. ALLOWABLE HEIGHT	ULTIMATE PART 77 SURFACE ELEV.	ULTIMATE PART 77 SURFACE ELEV.	DISPOSITION
1	TOWER (RED W/ MED. WHITE STRIPE)	809'	809'	809'	809'	NO ACTION
2	TOWER (RED W/ MED. WHITE STRIPE)	750'	711.4'	750'	38.6'	NO ACTION
3	TANK	640'	635.8'	640'	4.2'	LIGHT
4	TOWER (RED W/ MED. WHITE STRIPE)	853'	853'	853'		OUTSIDE OF PART 77.25 SURFACES ACTION
5	TANK	640'	635.8'	640'	4.2'	LIGHT
6	TANK 2	660'	635.8'	660'	24.2'	LIGHT
7	TOWER (RED W/ MED. WHITE STRIPE)	731'	635.8'	731'	95.2'	NO ACTION
8	TANK	710'				OUTSIDE OF PART 77.25 SURFACES ACTION
9	TOWER	728'				OUTSIDE OF PART 77.25 SURFACES ACTION
10	TOWER	588'				OUTSIDE OF PART 77.25 SURFACES ACTION
11	TANK	605'				OUTSIDE OF PART 77.25 SURFACES ACTION
12	TANK	670'				OUTSIDE OF PART 77.25 SURFACES ACTION
13	TOWER (RED W/ MED. WHITE STRIPE)	823'				OUTSIDE OF PART 77.25 SURFACES ACTION
14	TOWER (RED W/ MED. WHITE STRIPE)	751'	1,526.8'			NONE NO ACTION
15	TOWER (RED/MARKED)	855'				OUTSIDE OF PART 77.25 SURFACES ACTION
16	TOWER (RED W/ MED. WHITE STRIPE)	775'				OUTSIDE OF PART 77.25 SURFACES ACTION
17	TOWER (RED/MARKED)	783'				OUTSIDE OF PART 77.25 SURFACES ACTION
18	TOWER (RED/MARKED)	950'				OUTSIDE OF PART 77.25 SURFACES ACTION
19	TOWER (RED/MARKED)	828'				OUTSIDE OF PART 77.25 SURFACES ACTION
20	TOWER (RED W/ MED. WHITE STRIPE)	785'	1,515.6'			NONE NO ACTION
21	TOWER (RED W/ MED. WHITE STRIPE)	765'	1,835.8'			NONE NO ACTION

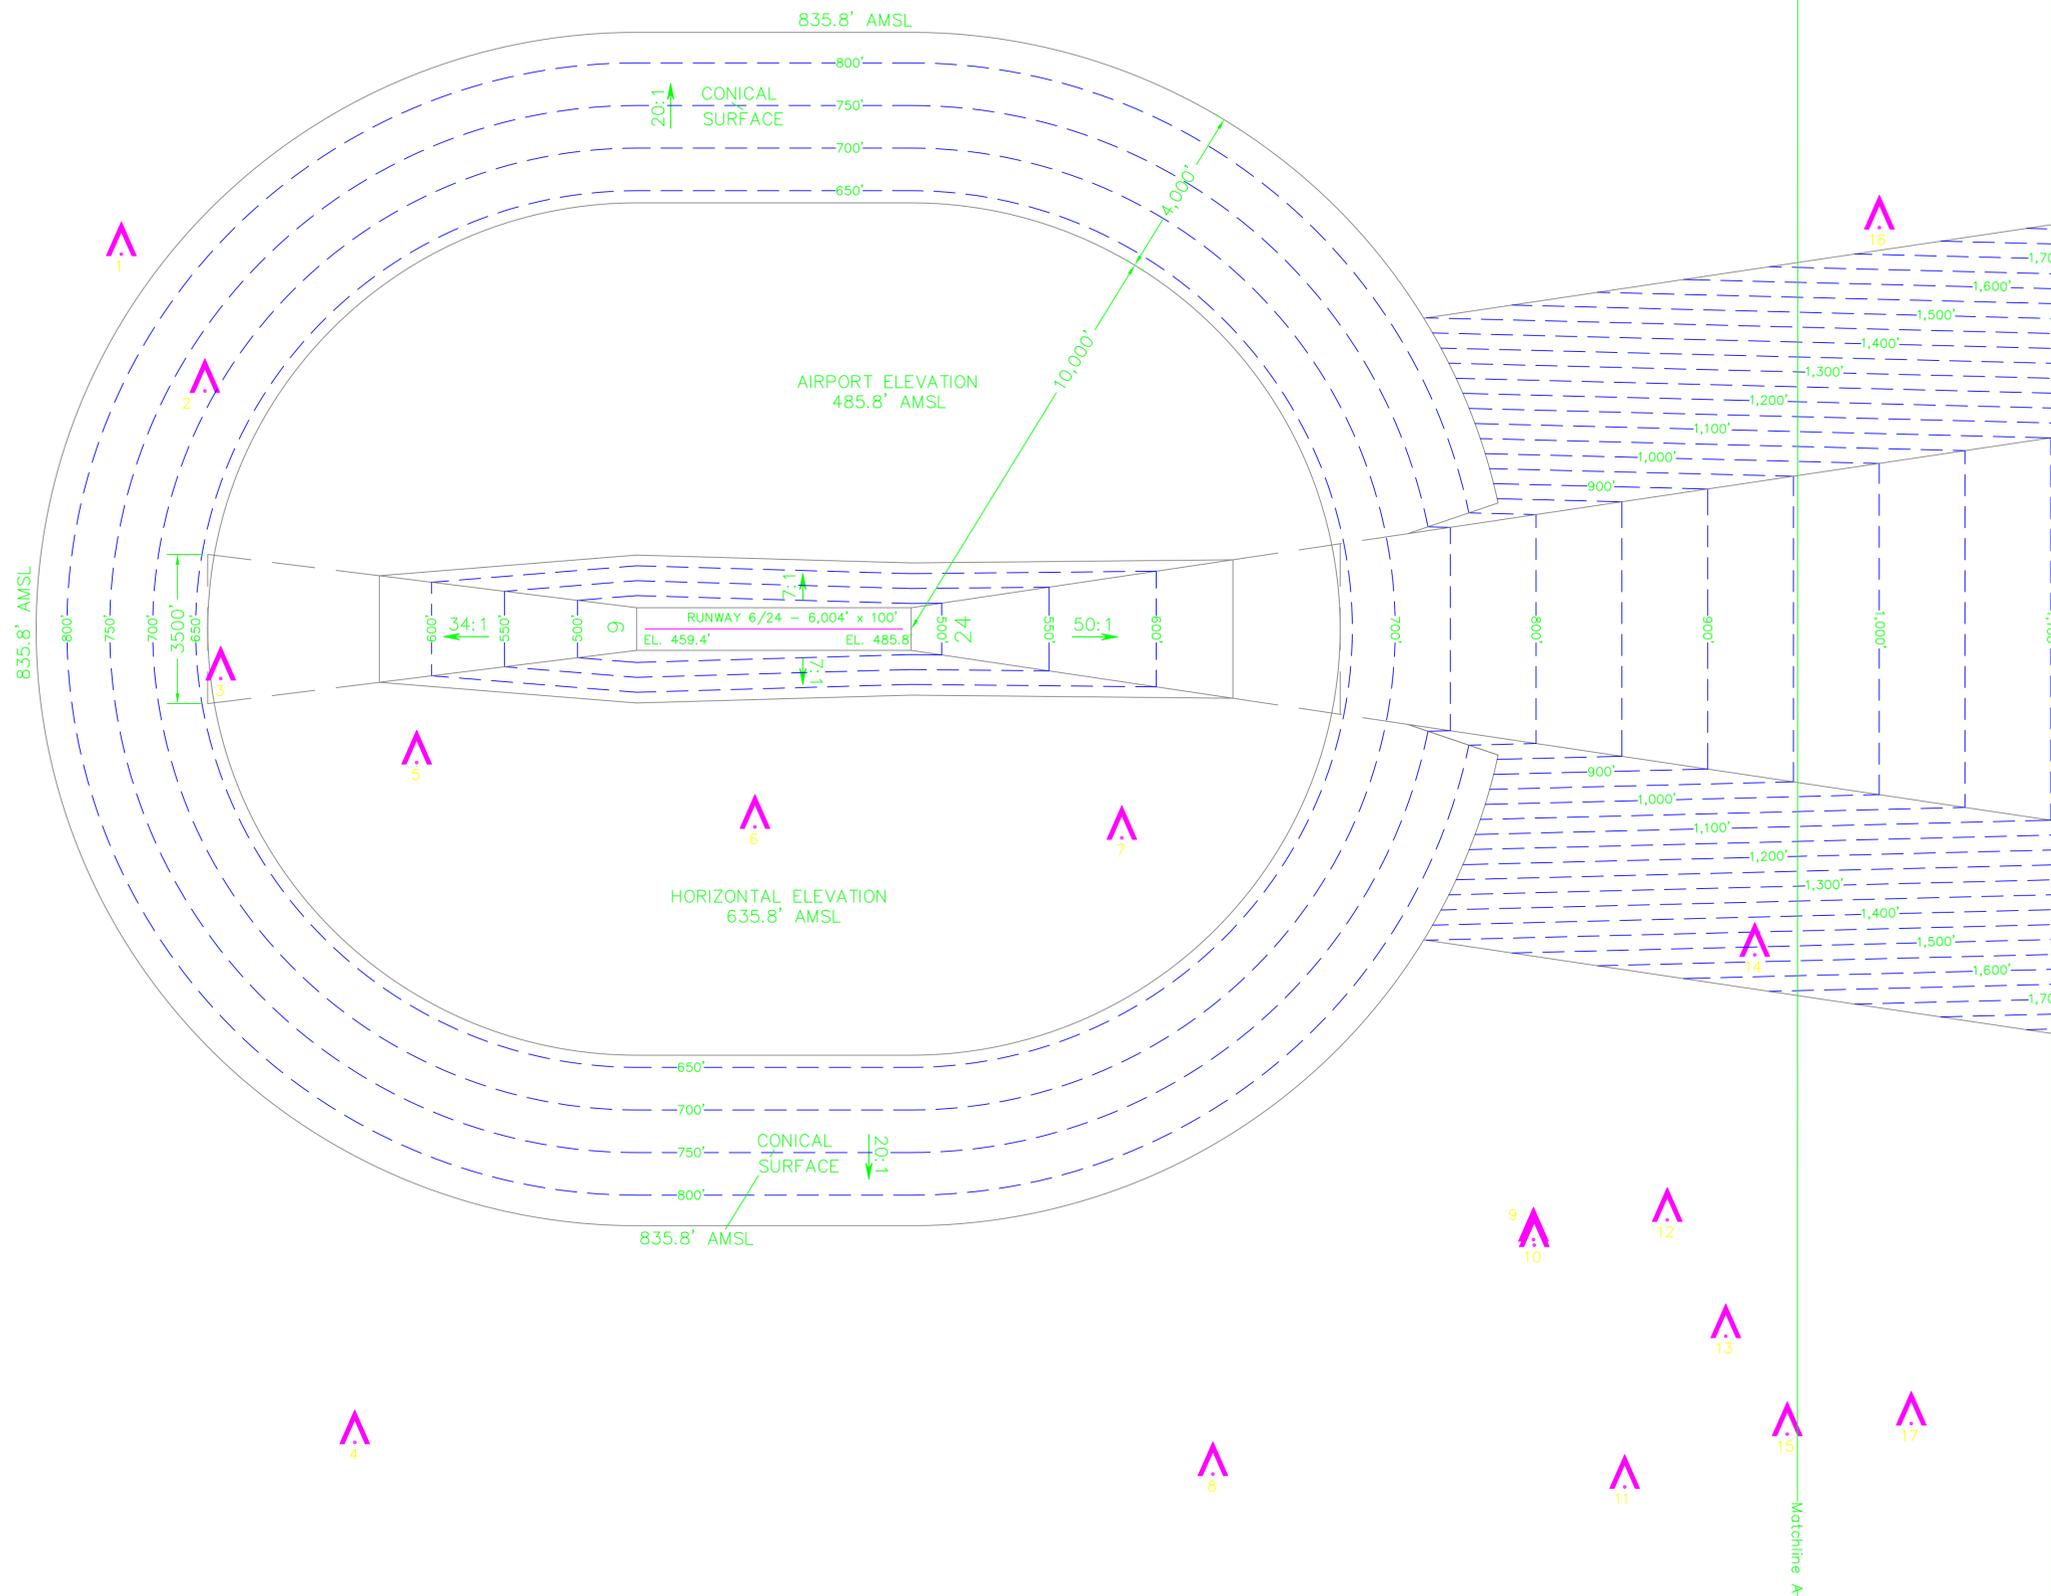

Designer:	TGM
Technician:	TGM
Checked by:	JD
Project Number:	PL474001

- NOTES**
- COORDINATES SHOWN HEREON ARE IN NAD83.
 - ELEVATIONS SHOWN HEREON ARE IN NAVD88 AND ARE ABOVE MEAN SEA LEVEL (AMSL).
 - OBSTACLES TAKEN FROM N.O.A.A. DIGITAL OBSTACLE FILE DATED JUNE 9, 2003.
 - BASE MAP TAKEN FROM THE U.S.G.S. 7.5 MINUTE SERIES QUADS: ANTIOCH, SC 1969; CATAWBA, SC 1968; FORT LAWN, SC 1969; LANCASTER, SC 1969; UNITY, NC-SC 1988; VAN WYCK, NC-SC 1968.
 - REFER TO THE INNER PORTION OF THE APPROACH SURFACE DRAWINGS, PLAN VIEW DETAILS FOR CLOSE-IN OBSTRUCTIONS.
 - EXISTING HEIGHT RESTRICTION ZONING, ORDINANCES, OR STATUTES IN PLACE AROUND THE AIRPORT INCLUDE SECTION 5.6, BUILDING HEIGHT LIMITATIONS, CONTAINED IN THE UNIFIED DEVELOPMENT ORDINANCE OF LANCASTER COUNTY.

REVISIONS			
No.	Description	Date	By

Project Name:
AIRPORT LAYOUT PLAN UPDATE

Drawing Name:
AIRPORT AIRSPACE DRAWING (1 of 2)

FAA A.I.P. Project Number:	
Autocad Drawing Reference:	
Date:	MARCH 2006
Division:	PLANNING
Scale:	1" = 2,000'
Drawing Number:	4

