

AIRPORT BUILDING TABLE		
NO	DESCRIPTION	TOP ELEVATION
1	BELLY CARGO BUILDING	53.0' MSL
2	TERMINAL ANNEX	60.0' MSL
3	PASSENGER TERMINAL	82.5' MSL
4	AIRPORT VEHICLE MAINTENANCE FACILITY	44.0' MSL
5	ENTERPRISE RENTAL CAR 1	44.4' MSL
6	ENTERPRISE RENTAL CAR 2	44.4' MSL
7	DOLLAR/THRIFTY RENTAL CAR 1	44.0' MSL
8	DOLLAR/THRIFTY RENTAL CAR 2	44.4' MSL
9	NATIONAL RENTAL CAR 1	44.0' MSL
10	NATIONAL RENTAL CAR 2	44.4' MSL
11	AVIS/BUDGET RENTAL CAR 1	42.5' MSL
12	AVIS/BUDGET RENTAL CAR 2	42.9' MSL


AIRPORT BUILDING TABLE		
NO	DESCRIPTION	TOP ELEVATION
13	HERTZ RENTAL CAR 1	42.5' MSL
14	HERTZ RENTAL CAR 2	42.9' MSL
15	FUEL FARM FACILITIES	59.0' MSL
16	NATIONAL WEATHER SERVICE	77.5' MSL
17	AIRPORT TRAFFIC CONTROL TOWER	233.0' MSL
18	ATLANTIC AVIATION HANGAR A	78.1' MSL
19	ATLANTIC AVIATION HANGAR B	78.1' MSL
20	ATLANTIC AVIATION HANGAR C	80.3' MSL
21	LANDMARK AVIATION HANGAR	83.0' MSL
22	AIRPORT SURVEILLANCE RADAR (ASR)	17.2' MSL
23	VEHICLE PARKING GARAGE	68.0' MSL
24	ELECTRICAL SUBSTATION	59.5' MSL

BOEING SITE BUILDING TABLE		
NO	DESCRIPTION	TOP ELEVATION
88-19	787 AFT BODY ASSEMBLY FACILITY	81.3' MSL
88-20	787 MID BODY ASSEMBLY FACILITY	81.0' MSL
88-21	"THE HUB" FACILITY	42.0' MSL
88-22	PAINT FACILITY	91.0' MSL
88-23	MAIN ENTRY GUARD POST	21.5' MSL
88-24	OFFICE	30.0' MSL
88-26	OFFICE	30.0' MSL
88-27	FIRE PUMP HOUSE	26.8' MSL
88-30	FINAL ASSEMBLY FACILITY	128.5' MSL
88-32	SITE SUPPORT FACILITY	66.0' MSL
88-33	WELCOME CENTER	52.1' MSL

BOEING SITE BUILDING TABLE		
NO	DESCRIPTION	TOP ELEVATION
88-88	DELIVERY CENTER	72.3' MSL
88-101	FLIGHTLINE OFFICE TRAILER	29.5' MSL
88-102	FLIGHTLINE CREW SHELTER	29.5' MSL
88-103	FLIGHTLINE OFFICE TRAILER	29.5' MSL
88-104	FLIGHTLINE CREW SHELTER	29.5' MSL
88-105	FLIGHTLINE OFFICE TRAILER	29.5' MSL
88-107	FLIGHTLINE OFFICE TRAILER	29.5' MSL
88-111	FLIGHTLINE WORK SHED	28.0' MSL
88-113	FLIGHTLINE WORK SHED	28.0' MSL
88-114	POWER FACILITY (400HZ)	30.0' MSL
88-115	FLIGHTLINE WORK SHED	28.0' MSL

BOEING SITE BUILDING TABLE		
NO	DESCRIPTION	TOP ELEVATION
88-117	FLIGHTLINE WORK SHED	28.0' MSL
88-120	GROUND SUPPORT EQUIPMENT FACILITY	33.5' MSL
88-121	FIRE PUMP HOUSE	28.0' MSL
88-125	FUEL OPERATIONS FACILITY	29.8' MSL
88-130	TRUCK INSPECTION FACILITY	38.8' MSL
88-860	OFFICE	30.0' MSL
88-861	OFFICE	30.0' MSL
88-862	OFFICE	30.0' MSL
88-863	OFFICE	30.0' MSL
88-864	OFFICE	30.0' MSL

FUTURE AIRPORT BUILDING TABLE		
NO	DESCRIPTION	TOP ELEVATION
F 22	FUTURE BELLY CARGO BUILDING	TBD

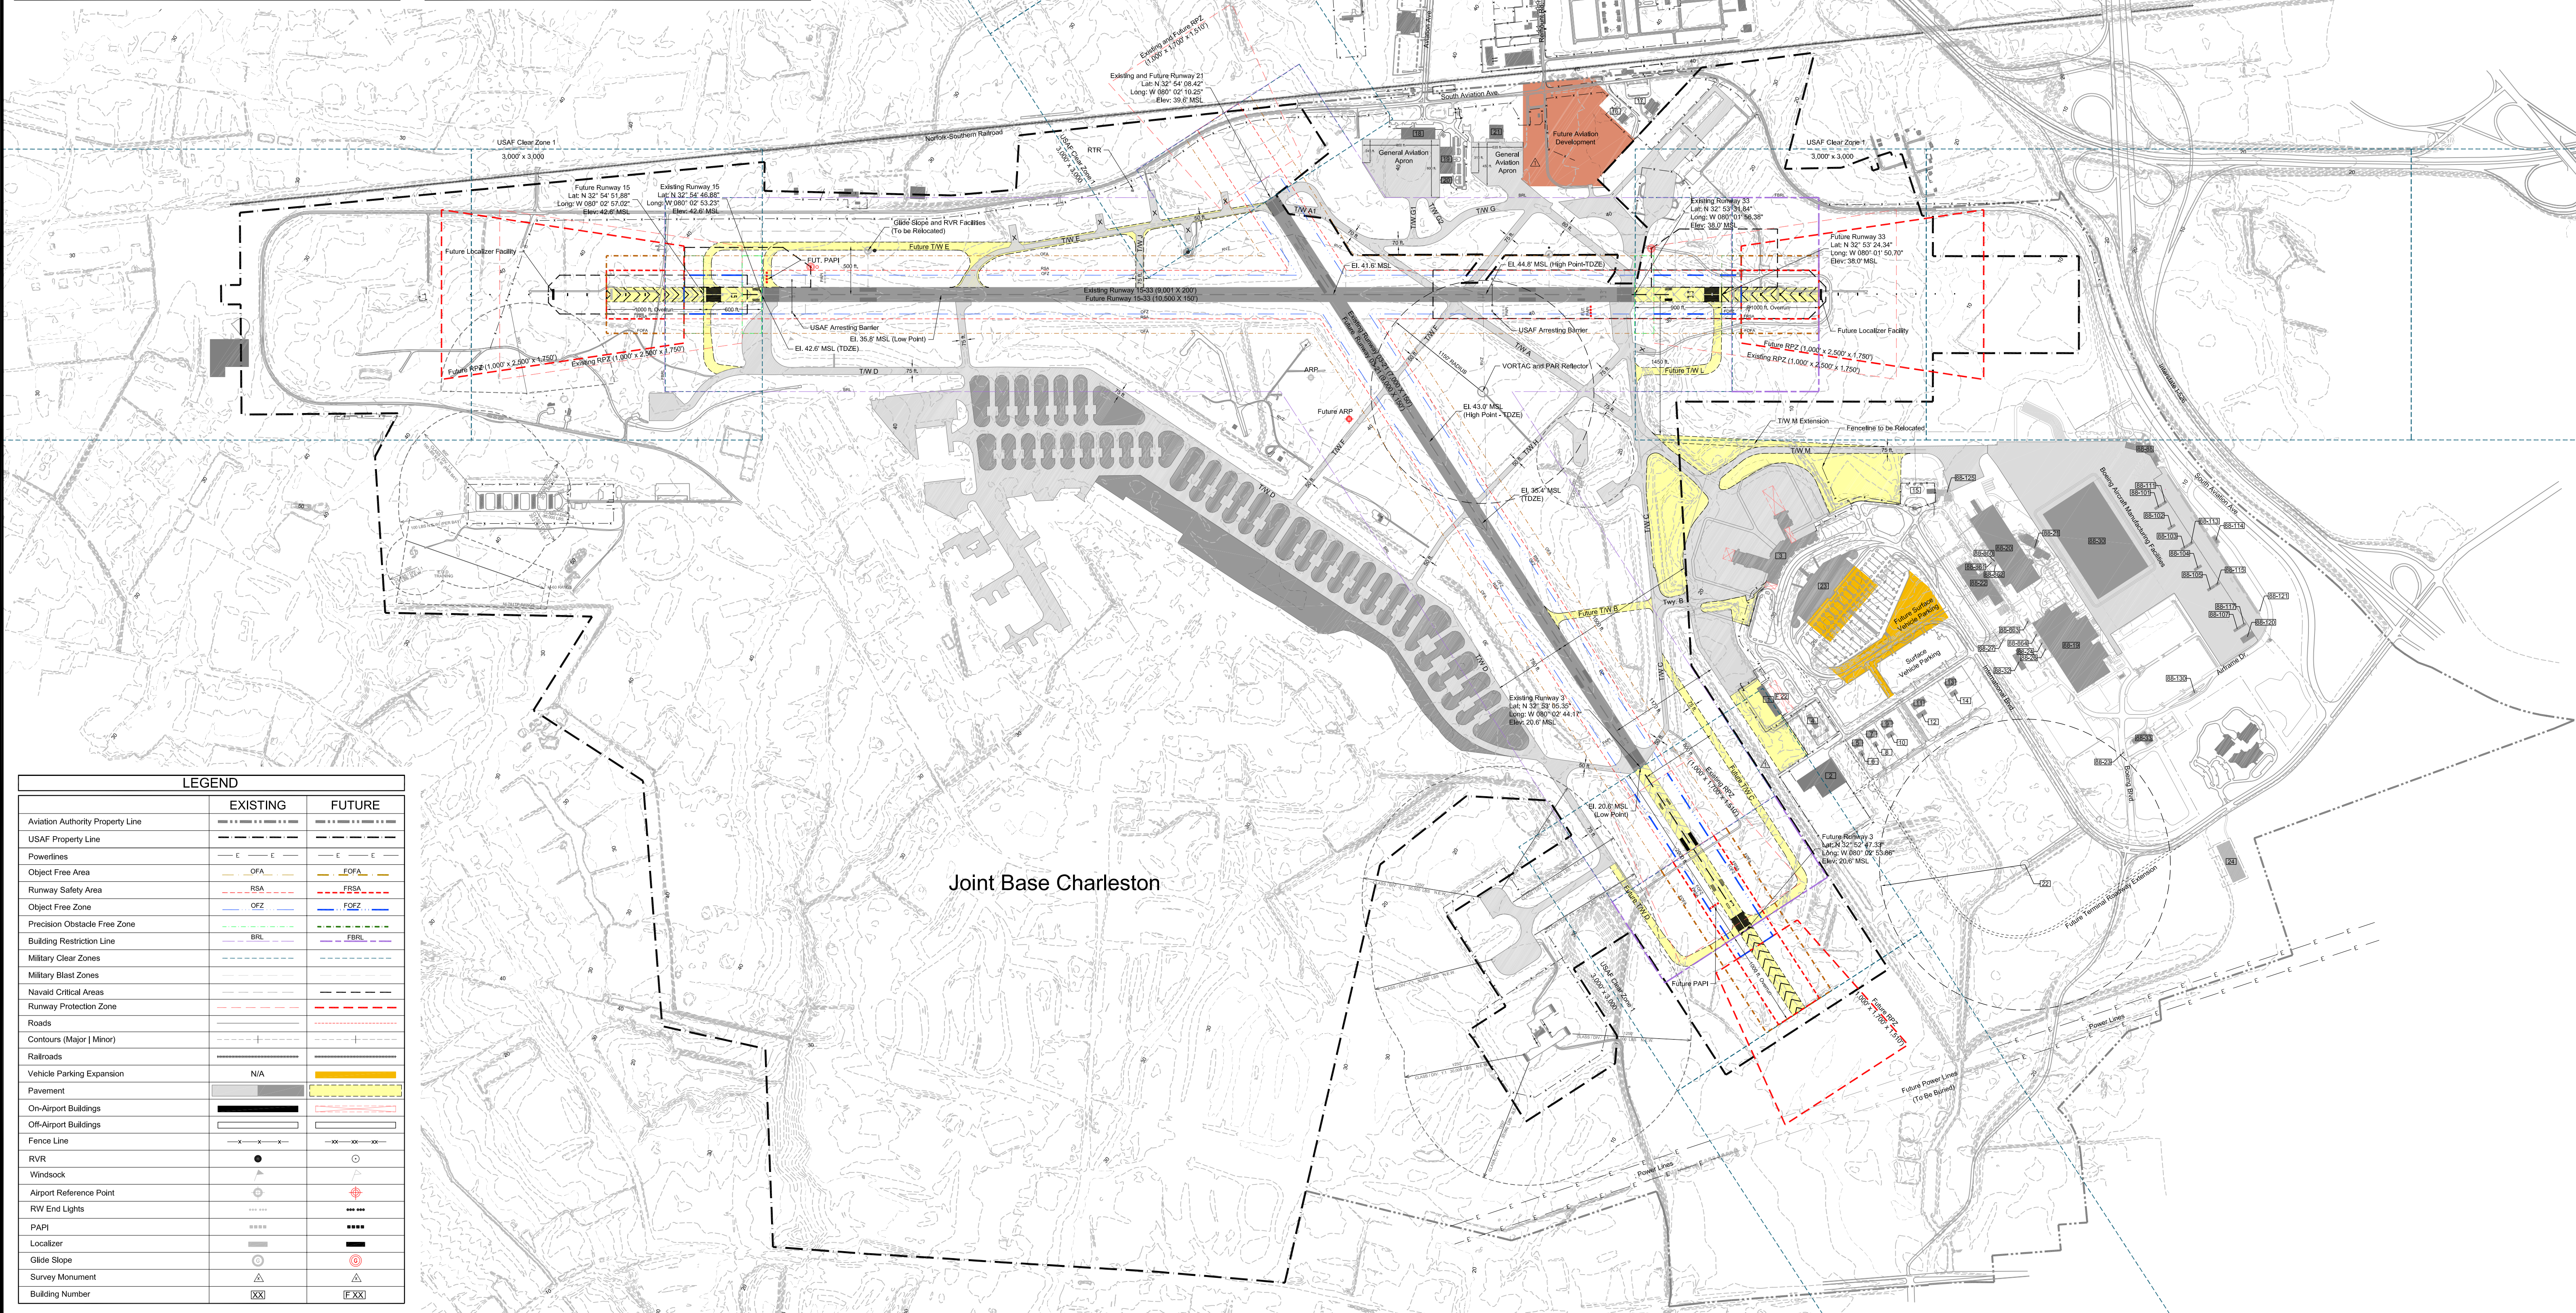

	LEGEND	
	EXISTING	FUTURE
Aviation Authority Property Line	---	---
USAF Property Line	---	---
Powerlines	---	---
Object Free Area	---	---
Runway Safety Area	---	---
Object Free Zone	---	---
Precision Obstacle Free Zone	---	---
Building Restriction Line	---	---
Military Clear Zones	---	---
Military Blast Zones	---	---
Naval Critical Areas	---	---
Runway Protection Zone	---	---
Roads	---	---
Contours (Major Minor)	---	---
Railroads	---	---
Vehicle Parking Expansion	N/A	---
Pavement	---	---
On-Airport Buildings	---	---
Off-Airport Buildings	---	---
Fence Line	---	---
RVR	---	---
Windsock	---	---
Airport Reference Point	---	---
RW End Lights	---	---
PAPI	---	---
Localizer	---	---
Glide Slope	---	---
Survey Monument	---	---
Building Number	[XX]	[XX]

		CHARLESTON INTERNATIONAL AIRPORT CHARLESTON, SOUTH CAROLINA	<h1 style="text-align: center;">AIRPORT LAYOUT PLAN</h1>	FAA DISCLAIMER: The contents do not necessarily reflect the official views or policy of the FAA. Acceptance of this plan by the FAA does not in any way constitute a commitment on the part of the United States to participate in any development depicted therein nor does it indicate that the proposed development is environmentally acceptable in accordance with appropriate public laws.	APPROVED BY AIRPORT SPONSOR: Signature _____ Title _____ Date _____	REVISION HISTORY: <table border="1"> <thead> <tr> <th>NO.</th> <th>DATE</th> <th>BY</th> <th>DESCRIPTION</th> <th>APPD.</th> </tr> </thead> <tbody> <tr><td> </td><td> </td><td> </td><td> </td><td> </td></tr> <tr><td> </td><td> </td><td> </td><td> </td><td> </td></tr> <tr><td> </td><td> </td><td> </td><td> </td><td> </td></tr> </tbody> </table>	NO.	DATE	BY	DESCRIPTION	APPD.																DRAWN BY: MDT CHECKED BY: SRR PREPARED BY: Ricondo & Associates, Inc. DATE: August 2011 SHEET 2
				NO.	DATE	BY	DESCRIPTION	APPD.																			