



THIS DRAWING IS THE PROPERTY OF B.P. BARBER & ASSOCIATES, INC. AND IS NOT TO BE REPRODUCED OR COPIED IN ANY MANNER WITHOUT THE WRITTEN PERMISSION OF B.P. BARBER & ASSOCIATES, INC. IDENTIFIED HEREIN AND IS NOT TO BE USED ON ANY OTHER PROJECT.

N:\Projects\01315\dwg\01315shts3_4.dwg 11/21/2002 10:48:09 AM EST

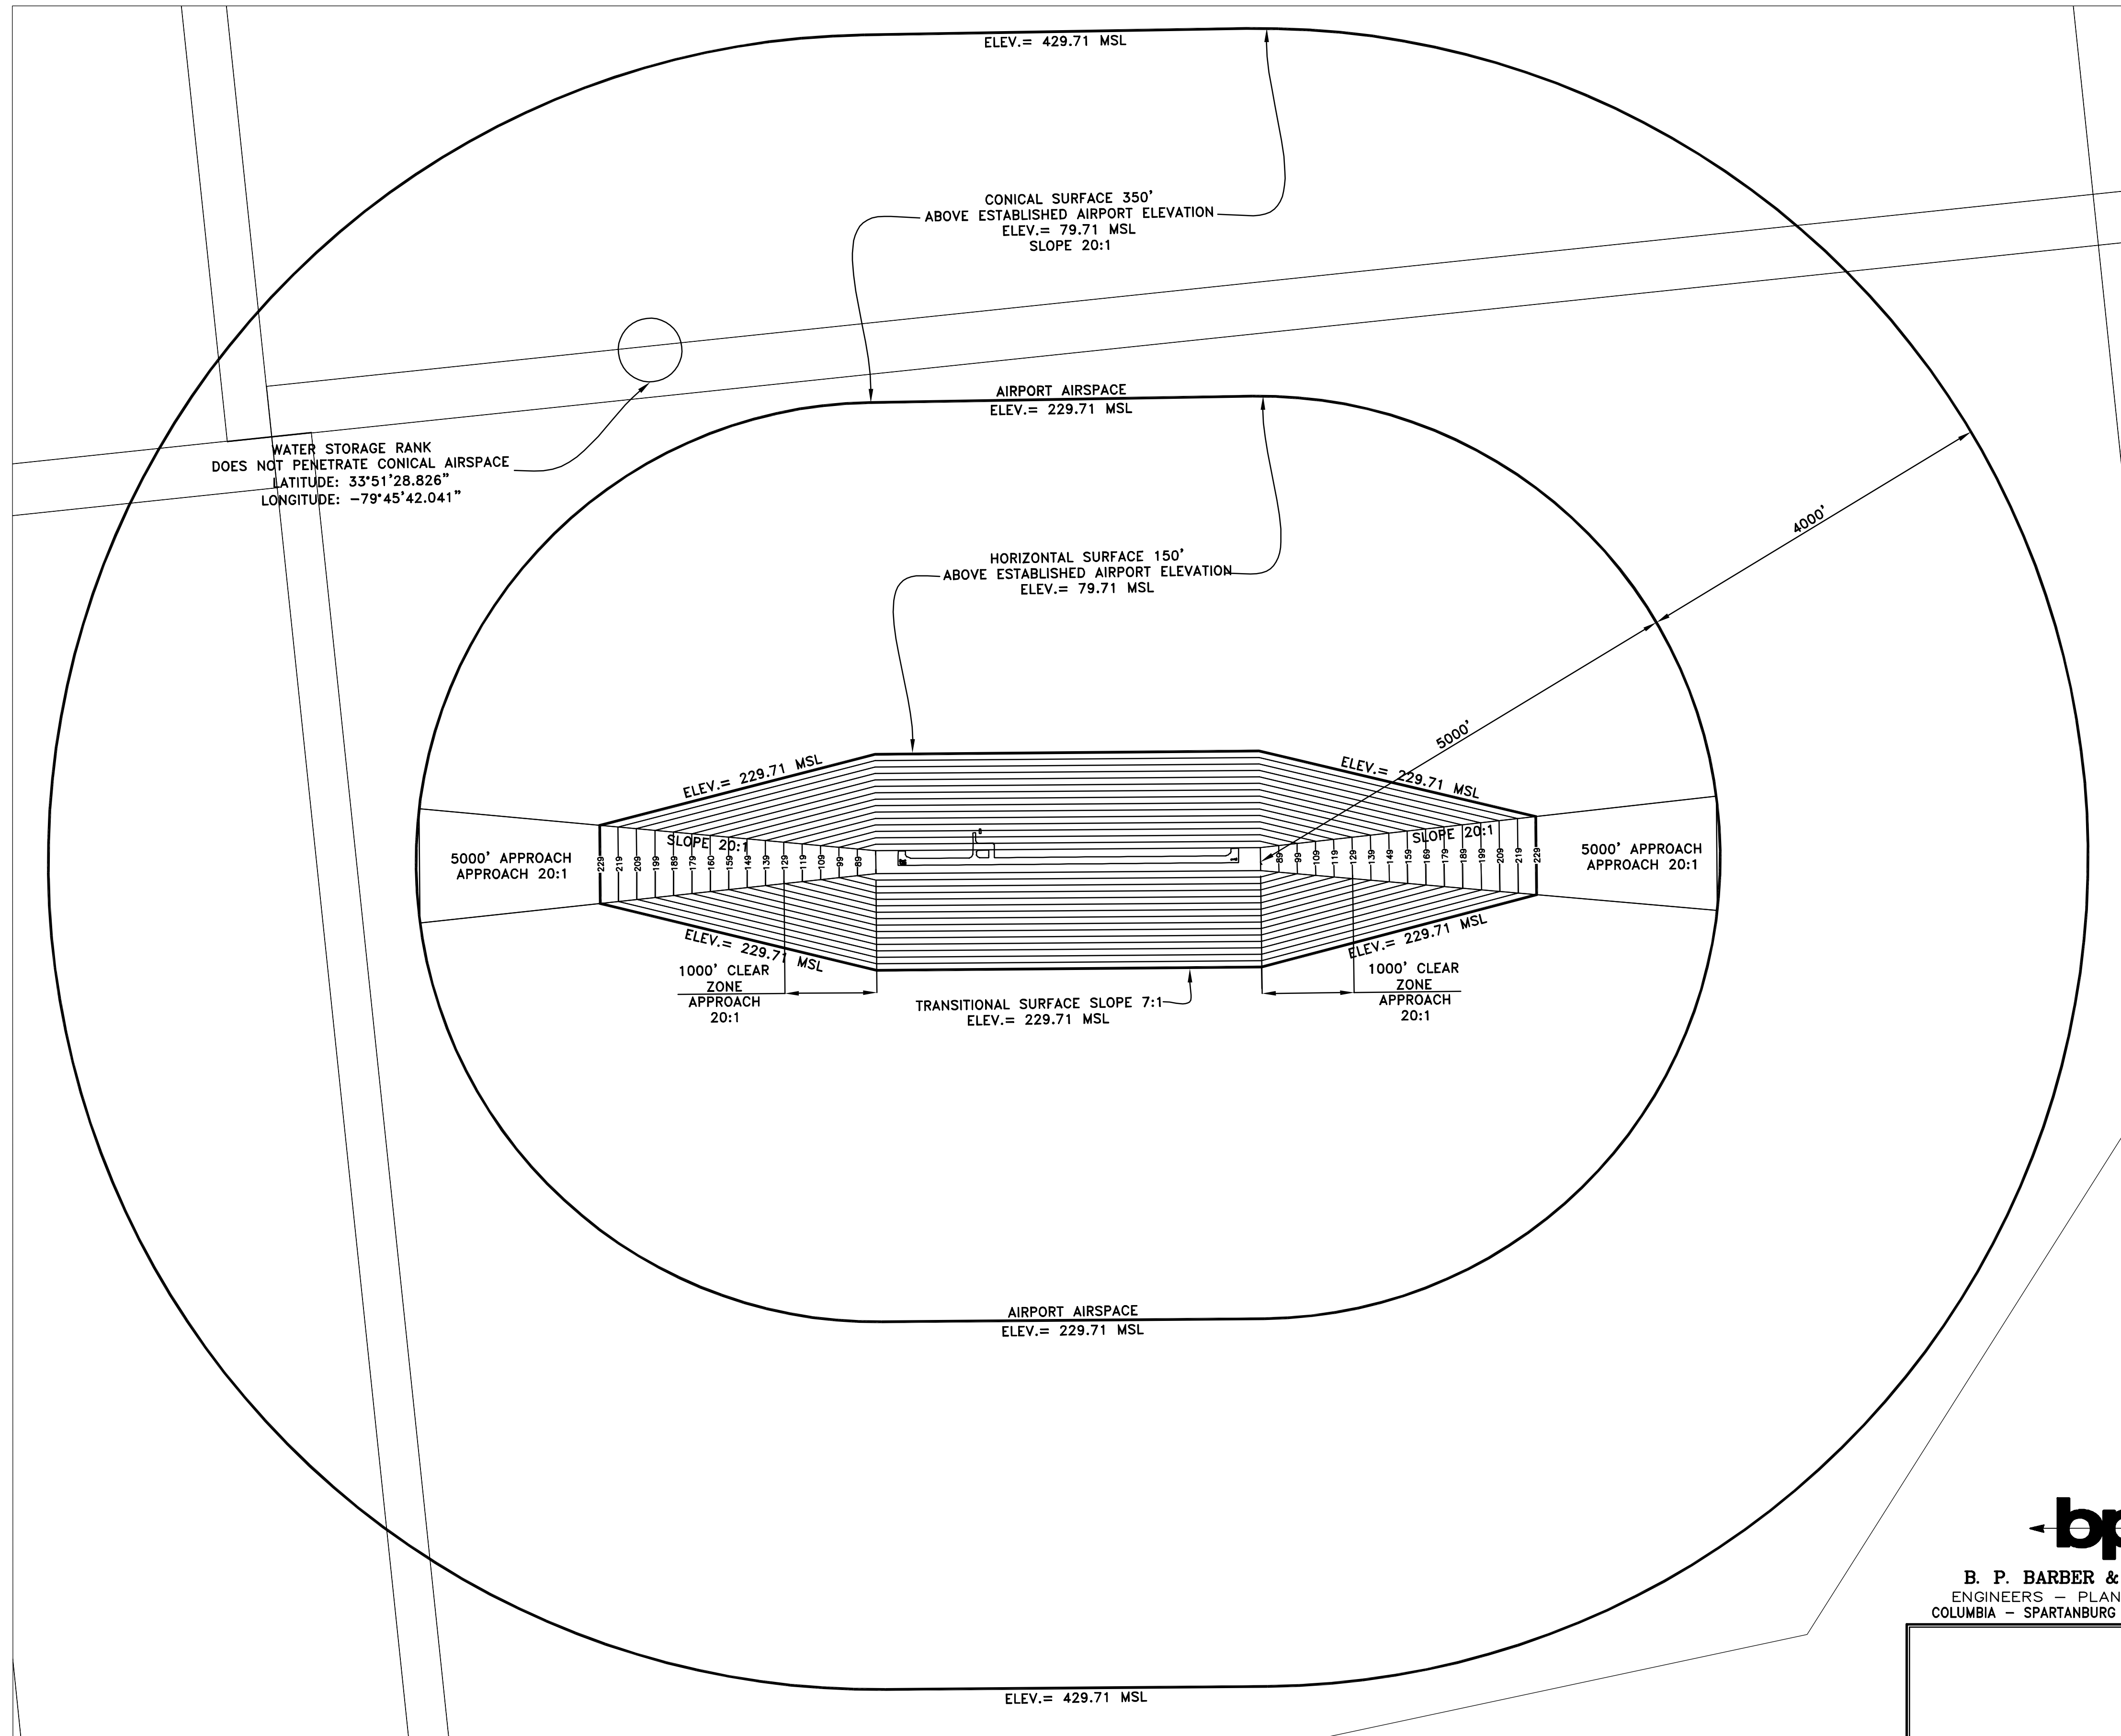

TRUE NORTH
JULY 2001
MAGNETIC DECLINATION
7'16" W

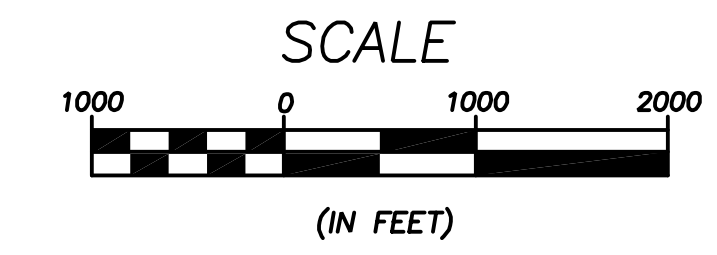

- NOTES:**
- TOPOGRAPHICAL INFORMATION TAKEN FROM USGS QUAD MAPS:
MILL BAY QUADRANGLE, SC DATED: 1990
HEBRON QUADRANGLE, SC DATED: 1990
LAKE CITY EAST QUADRANGLE, SC DATED: 1990
LAKE CITY WEST QUADRANGLE, SC DATED: 1990
 - OBSTRUCTIONS WITHIN INNER AIRSPACE ARE IDENTIFIED ON SHEET 1 OF 4 "AIRPORT LAYOUT PLAN/TERMINAL AREA PLAN/RUNWAY PROTECTION ZONE DRAWING."

2003



B. P. BARBER & ASSOCIATES, INC.
ENGINEERS - PLANNERS - SURVEYORS
COLUMBIA - SPARTANBURG - CHARLESTON - FLORENCE

1	ADDED SHEETS 3 & 4 OF 4	MJF	MAB	11/02
NO.	REVISIONS	BY	APP.	DATE

LAKE CITY MUNICIPAL AIRPORT	
C.J. EVANS FIELD LAKE CITY, SOUTH CAROLINA FAA SITE#: 22362.A	
DATE: AUGUST, 2001	COUNTY: FLORENCE
DRAWING TITLE: AIRPORT AIRSPACE AND VICINITY DRAWING - PLAN	
DESIGNED BY: FI/MJF	CHECKED BY: MAB
DRAWN BY: MJF	APPROVED BY: DJH
PROJECT: 01315	SCALE: AS SHOWN
FILE NO.: C1-13-26	SHEET 3 OF 4

SIGNATURE:

DATE