



SUMMERVILLE AIRPORT
SUMMERVILLE, SOUTH CAROLINA



ATLANTA, GA ? BATON ROUGE, LA ? CHARLESTON, SC
CHARLOTTE, NC ? CHICAGO, IL ? COLUMBIA, SC
GREENSBORO, NC ? JACKSONVILLE, FL ? KNOXVILLE, TN
MOBILE, AL ? ORLANDO, FL ? RALEIGH, NC ? RICHMOND, VA
SARASOTA, FL ? TALLAHASSEE, FL ? TAMPA, FL ? WEST PALM BEACH, FL

Designer:
TGM
Technician:
TGM
Checked by:
RKH
Project Number:
PL010039

NOTES

- COORDINATES SHOWN HEREON ARE IN NAD83.
- ELEVATIONS SHOWN ARE ABOVE MEAN SEA LEVEL (AMSL) AND ARE IN NAVD88.
- OBSTACLES TAKEN FROM N.O.A.A. DIGITAL OBSTACLE FILE DATED JANUARY 20, 2004.
- BASE MAP TAKEN FROM THE U.S.G.S. 7.5 MINUTE SERIES QUADS: CLUBHOUSE CROSSROADS, SC 1979; MAPLE CANE SWAMP, SC 1979; PRINGLETOWN, SC 1979; RIDGEVILLE, SC 1979; SUMMERVILLE, SC 1990; SUMMERVILLE NW, SC 1990.
- REFER TO THE INNER PORTION OF THE APPROACH SURFACE DRAWINGS, PLAN VIEW DETAILS FOR CLOSE-IN OBSTRUCTIONS.
- EXISTING HEIGHT RESTRICTION ZONING, ORDINANCES, OR STATUTES IN PLACE AROUND THE AIRPORT INCLUDE THE DORCHESTER COUNTY AIRPORT ZONING RULES CONTAINED IN THE DORCHESTER COUNTY ZONING AND LAND DEVELOPMENT ORDINANCE 04-13.

REVISIONS

| No. | Description | Date | By |
|-----|-------------|------|----|
| | | | |
| | | | |
| | | | |
| | | | |
| | | | |
| | | | |
| | | | |
| | | | |
| | | | |
| | | | |

Project Name:

AIRPORT
LAYOUT PLAN
UPDATE

Drawing Name:

AIRPORT
AIRSPACE
DRAWING


FAA A.I.P. Project Number:

Autocad Drawing Reference:



Date: FEBRUARY 2007 Division: PLANNING

Scale: HORIZONTAL: 1" = 2,000' Drawing Number: 6

VERTICAL: 1" = 200'

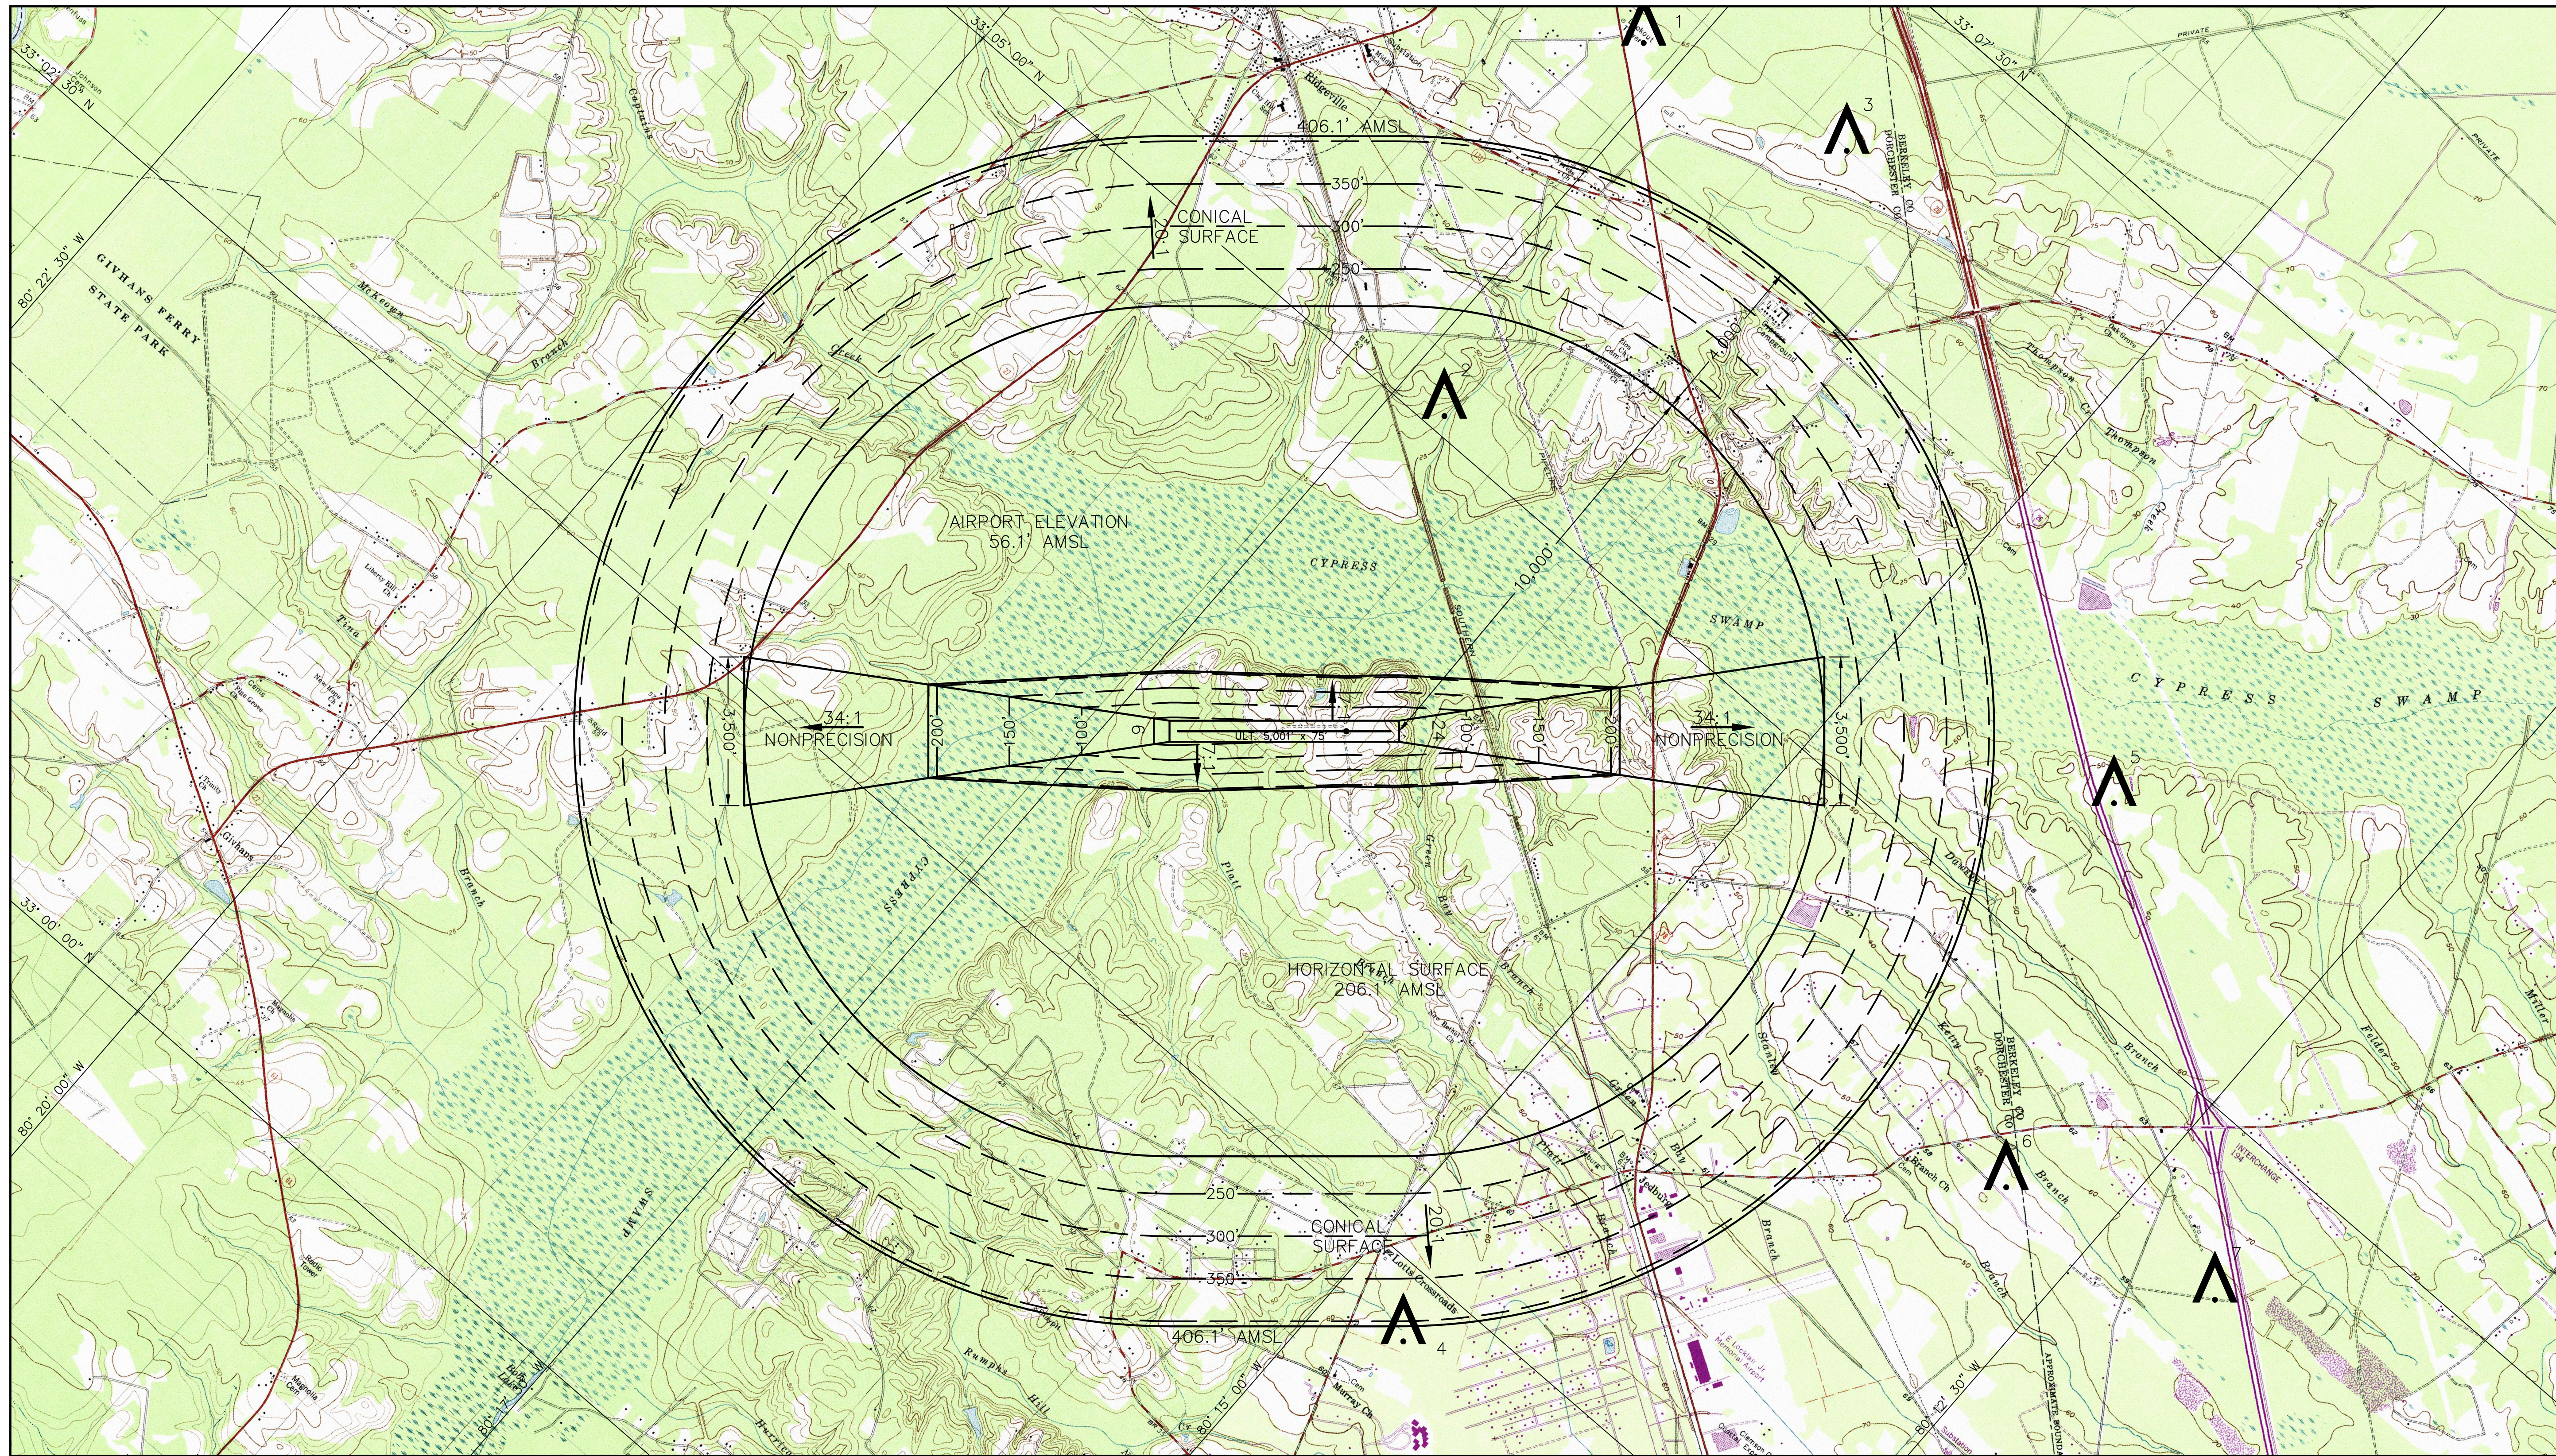

MAGNETIC DECLINATION
6° 57' WEST (2004)
ANNUAL RATE OF CHANGE
06" WEST

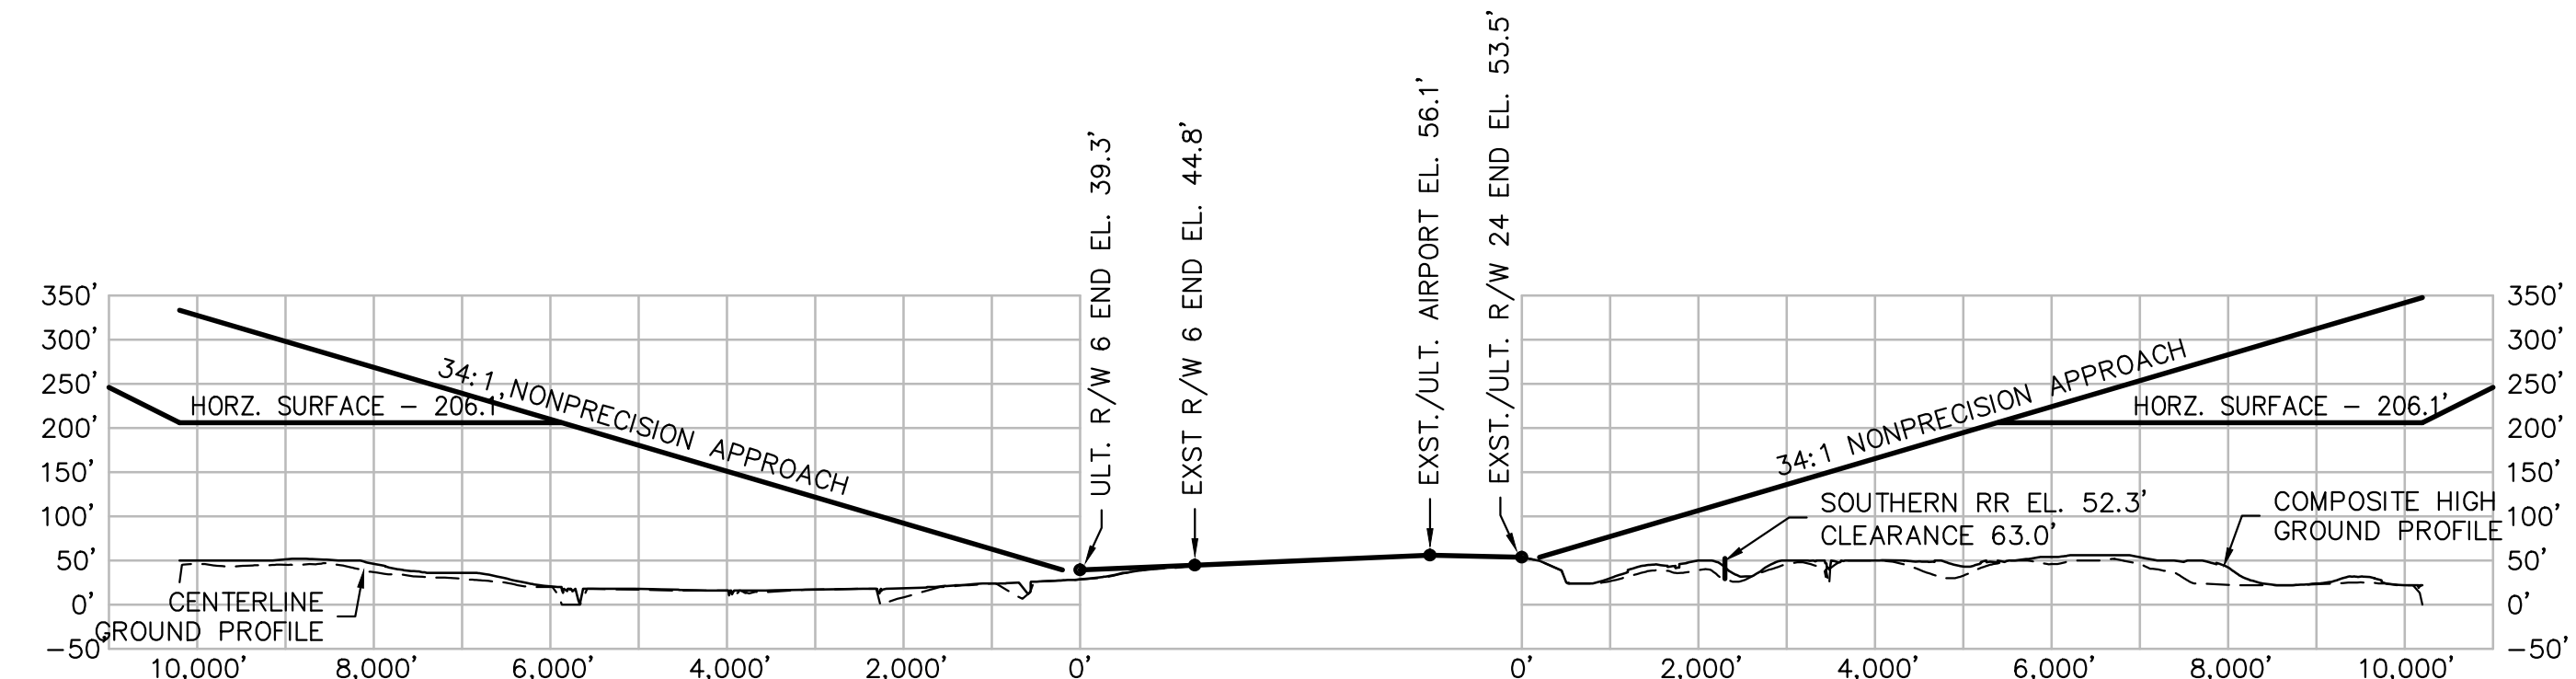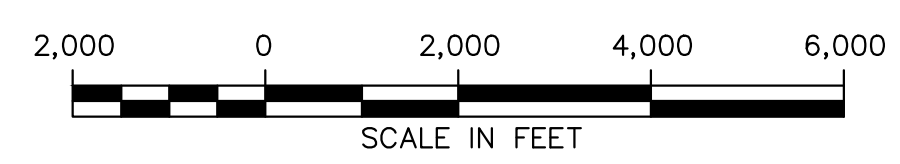

RUNWAY 6
END ELEVATION: 39.3' AMSL
LATITUDE: 33° 03' 27.944" N
LONGITUDE: 80° 17' 13.531" W

RUNWAY 24
END ELEVATION: 53.5' AMSL
LATITUDE: 33° 04' 00.363" N
LONGITUDE: 80° 16' 29.144" W

PART 77 AIRPORT AIRSPACE OBSTRUCTION TABLE
ULTIMATE AIRPORT AIRSPACE BASED ON OUR PART 77 SUBPART C SURFACES

| # | DESCRIPTION (DRAWING MARKING) | TOP OF OBJECT ELEV. | ULTIMATE PART 77 SURFACE ELEV. | ULTIMATE PART 77 MAX. ALLOWED REF. ELEVATION | DISPOSITION |
|---|----------------------------------|---------------------|--------------------------------|--|-------------|
| 1 | TOWER (RED w/ M.D. WHITE STRIKE) | 328' | OUTSIDE OF PART 77.25 SURFACE | | ACTION |
| 2 | TOWER (MARKED) | 558' | 206.1' | 351.9' | LIGHT |
| 3 | TOWER (RED w/ M.D. WHITE STRIKE) | 395' | OUTSIDE OF PART 77.25 SURFACE | | ACTION |
| 4 | TOWER (RED w/ M.D. WHITE STRIKE) | 362' | OUTSIDE OF PART 77.25 SURFACE | | ACTION |
| 5 | TOWER (RED w/ M.D. WHITE STRIKE) | 272' | OUTSIDE OF PART 77.25 SURFACE | | ACTION |
| 6 | TOWER | 191' | OUTSIDE OF PART 77.25 SURFACE | | ACTION |
| 7 | TOWER (RED/MARKED) | 421' | OUTSIDE OF PART 77.25 SURFACE | | ACTION |