



REPRODUCTION OR USE OF THE CONTENTS OF THIS DOCUMENT, WHOLLY OR IN PART, WITHOUT WRITTEN CONSENT OF WK DICKSON & CO., INC. IS PROHIBITED. ONLY COPIES FROM THE ORIGINAL OF THIS DOCUMENT, MARKED WITH AN ORIGINAL SIGNATURE AND SEAL, SHALL BE CONSIDERED TO BE VALID. INCL. COPIES.

NAD 83  
 DATE OF CHANGE: 01 West/Year  
 TRUE

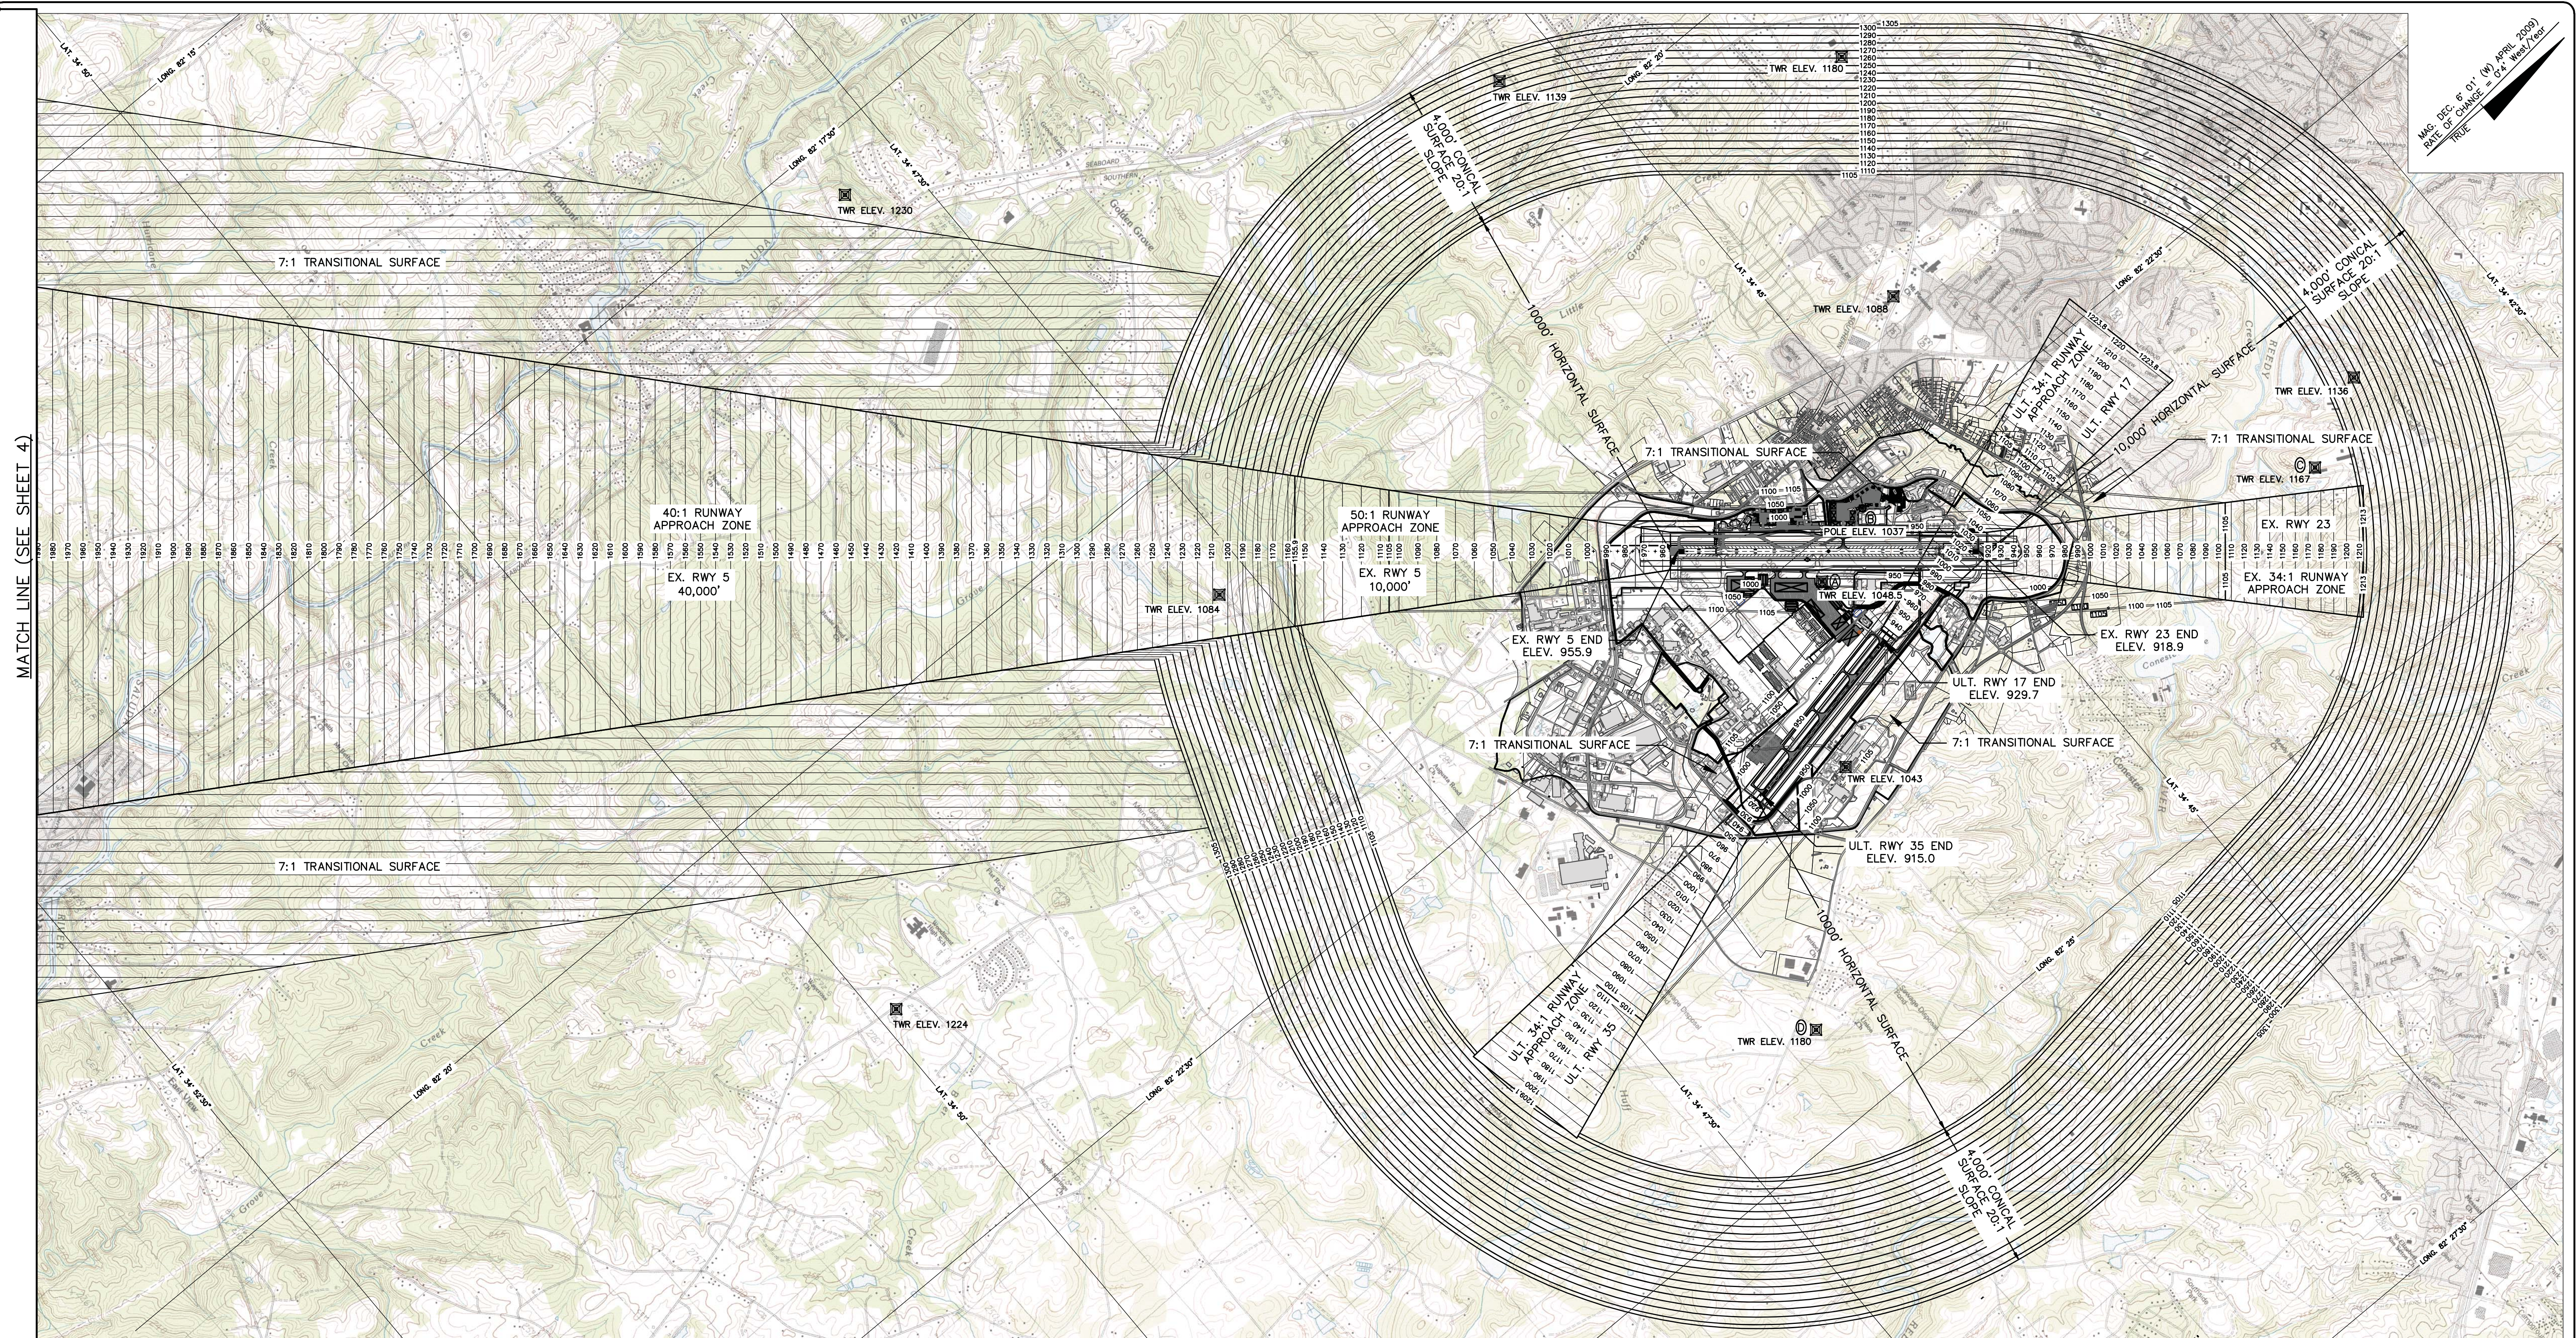

**AIRSPACE  
 PLAN VIEW**  
 SCALE: 1" = 2000'

EXISTING	DESCRIPTION	ULTIMATE
	RUNWAY APPROACH ZONE (RAZ)	
	RUNWAY SAFETY AREA (RSA)	
	AIRPORT PAVEMENT	Stippled
	AIRPORT REFERENCE POINT	Circle with dot
	AIRPORT BUILDINGS	Stippled
	OTHER BUILDINGS	N/A
	AIRPORT PROPERTY LINE	
	AIRPORT EASEMENT LINE	
	OTHER PROPERTY LINES	N/A
	RAILROAD	N/A
	ROADS	Stippled
	WETLANDS	N/A
	180' GROUND ELEVATION CONTOURS	
	DITCH/CREEK	N/A
	TOWER	N/A
	POLE	N/A

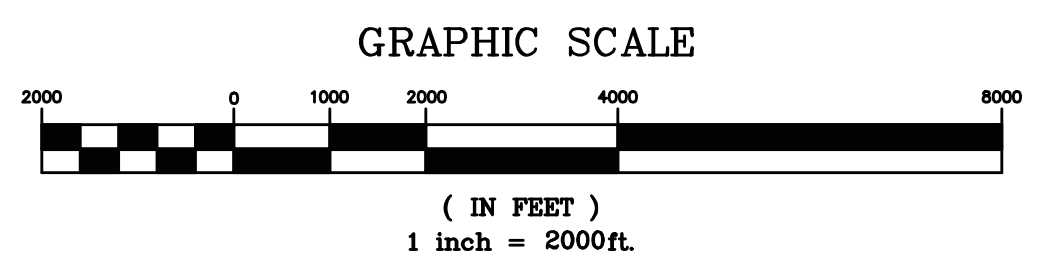

EXISTING OBSTRUCTIONS					
IDENTIFIER NUMBER	LABEL	DESCRIPTION	OBSTRUCTION ELEVATION	APPROACH SLOPE PENETRATION	STROBE INDICATOR
41-2619	A	CONTROL TOWER	978	70.5'	D
41-1513	B	POLE	1028	9'	R
41-1318	C	TOWER	1105	62'	NONE
UNKNOWN	D	TOWER	1180	75'	UNKNOWN

- NOTES:
- TOWER "A" VERIFICATION STATUS IS U (UNVERIFIED).
  - TOWERS B AND C VERIFICATION STATUS IS V (VERIFIED).
  - "D" - (DUAL RED WITH MEDIUM INTENSITY WHITE STROBE).
  - "R" - (RED LIGHT).

- NOTES:
- ALL TOWER LOCATIONS AND ELEVATIONS ARE APPROXIMATE AND PROVIDED BY THE FAA NATIONAL AERONAUTICAL CHARTING OFFICE. (2/13/07 - 4/9/07)
  - TOWER LOCATIONS ARE BASED ON NAD 83 INFORMATION, AND TOWER ELEVATIONS ARE BASED ON NAVD 88 INFORMATION.
  - FOR CLOSE-IN OBSTRUCTIONS REFER TO "INNER APPROACH & DEPARTURE SURFACE DRAWINGS." ALL OTHER KNOWN OBSTRUCTIONS ARE ILLUSTRATED HERE.
  - USGS 7.5 MINUTE QUAD MAP WAS USED TO PREPARE THIS DRAWING.
  - GREENVILLE COUNTY CURRENTLY HAS HEIGHT AND HAZARD ZONING IN PLACE.

REV. NO.	DESCRIPTION	DATE

PROJECT MANAGER  
 JUB  
 DRAWN BY  
 RBT  
 PROJECT DATE  
 OCT. 2011  
 PROJECT NUMBER  
 80463.00.CA  
 FILE NAME  
 80463 ALP UPDATE 09



1320 MAIN STREET  
 SUITE 400  
 COLUMBIA, SC 29201  
 (803) 786-4261  
 Office Locations:  
 North Carolina Georgia  
 South Carolina  
 RELEASED FOR  
 APPROVALS  
 BIDDING  
 CONSTRUCTION  
 RECORD DWG.

DONALDSON FIELD AT THE  
 SOUTH CAROLINA  
 TECHNOLOGY & AVIATION CENTER (SCTAC)  
 GREENVILLE, SOUTH CAROLINA

AIRPORT AIRSPACE PLAN (1)