


LEGEND		
DESCRIPTION	EXISTING	ULTIMATE
PROPERTY LINE	---	---
BUILDINGS	[Symbol]	[Symbol]
PAVEMENT	---	---
RUNWAY MARKINGS	---	---
APPROACH RPZ	---	---

LAND USE LEGEND	
LABEL	DESCRIPTION
(RES)	RESIDENTIAL
(PUB)	PUBLIC
(UND)	UNDEVELOPED

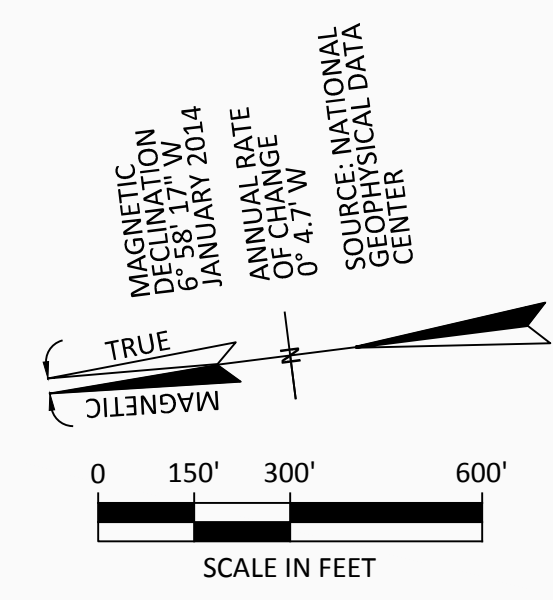

Designer: <b>APN</b>	Checked by: <b>RWO</b>
Technician: <b>APN</b>	Project Number: <b>133234</b>


**NOTES:**

**GENERAL NOTES:**

- BASE MAPPING SOURCE: OBTAINED FROM SOUTH CAROLINA AERONAUTICS COMMISSION (SCAC) AND 1994 AIRPORT LAYOUT PLAN (ALP) UPDATE.
- THE JASPER COUNTY CODE OF ORDINANCES DESCRIBES LAND USE AND HEIGHT RESTRICTIONS AROUND EXISTING RUNWAYS/AIRPORTS AS PART OF A SPECIAL PURPOSE DISTRICT REFERRED TO AS AN AIRPORT COMPATIBILITY OVERLAY DISTRICT (ACOD). THE SAME RESTRICTIONS MAY APPLY AROUND FUTURE RUNWAYS/AIRPORTS THROUGH AN AMENDMENT TO THE ORDINANCE.

**PLAN REFERENCED NOTES:**

- FOLLOWING THE CONSTRUCTION OF ULTIMATE RUNWAY 18-36, EXISTING RUNWAY 3-21 WILL BE CLOSED AND UTILIZED AS A TAXIWAY.
- EXISTING RUNWAY MARKINGS TO BE REMOVED IN CONJUNCTION WITH CLOSURE OF RUNWAY 3-21.

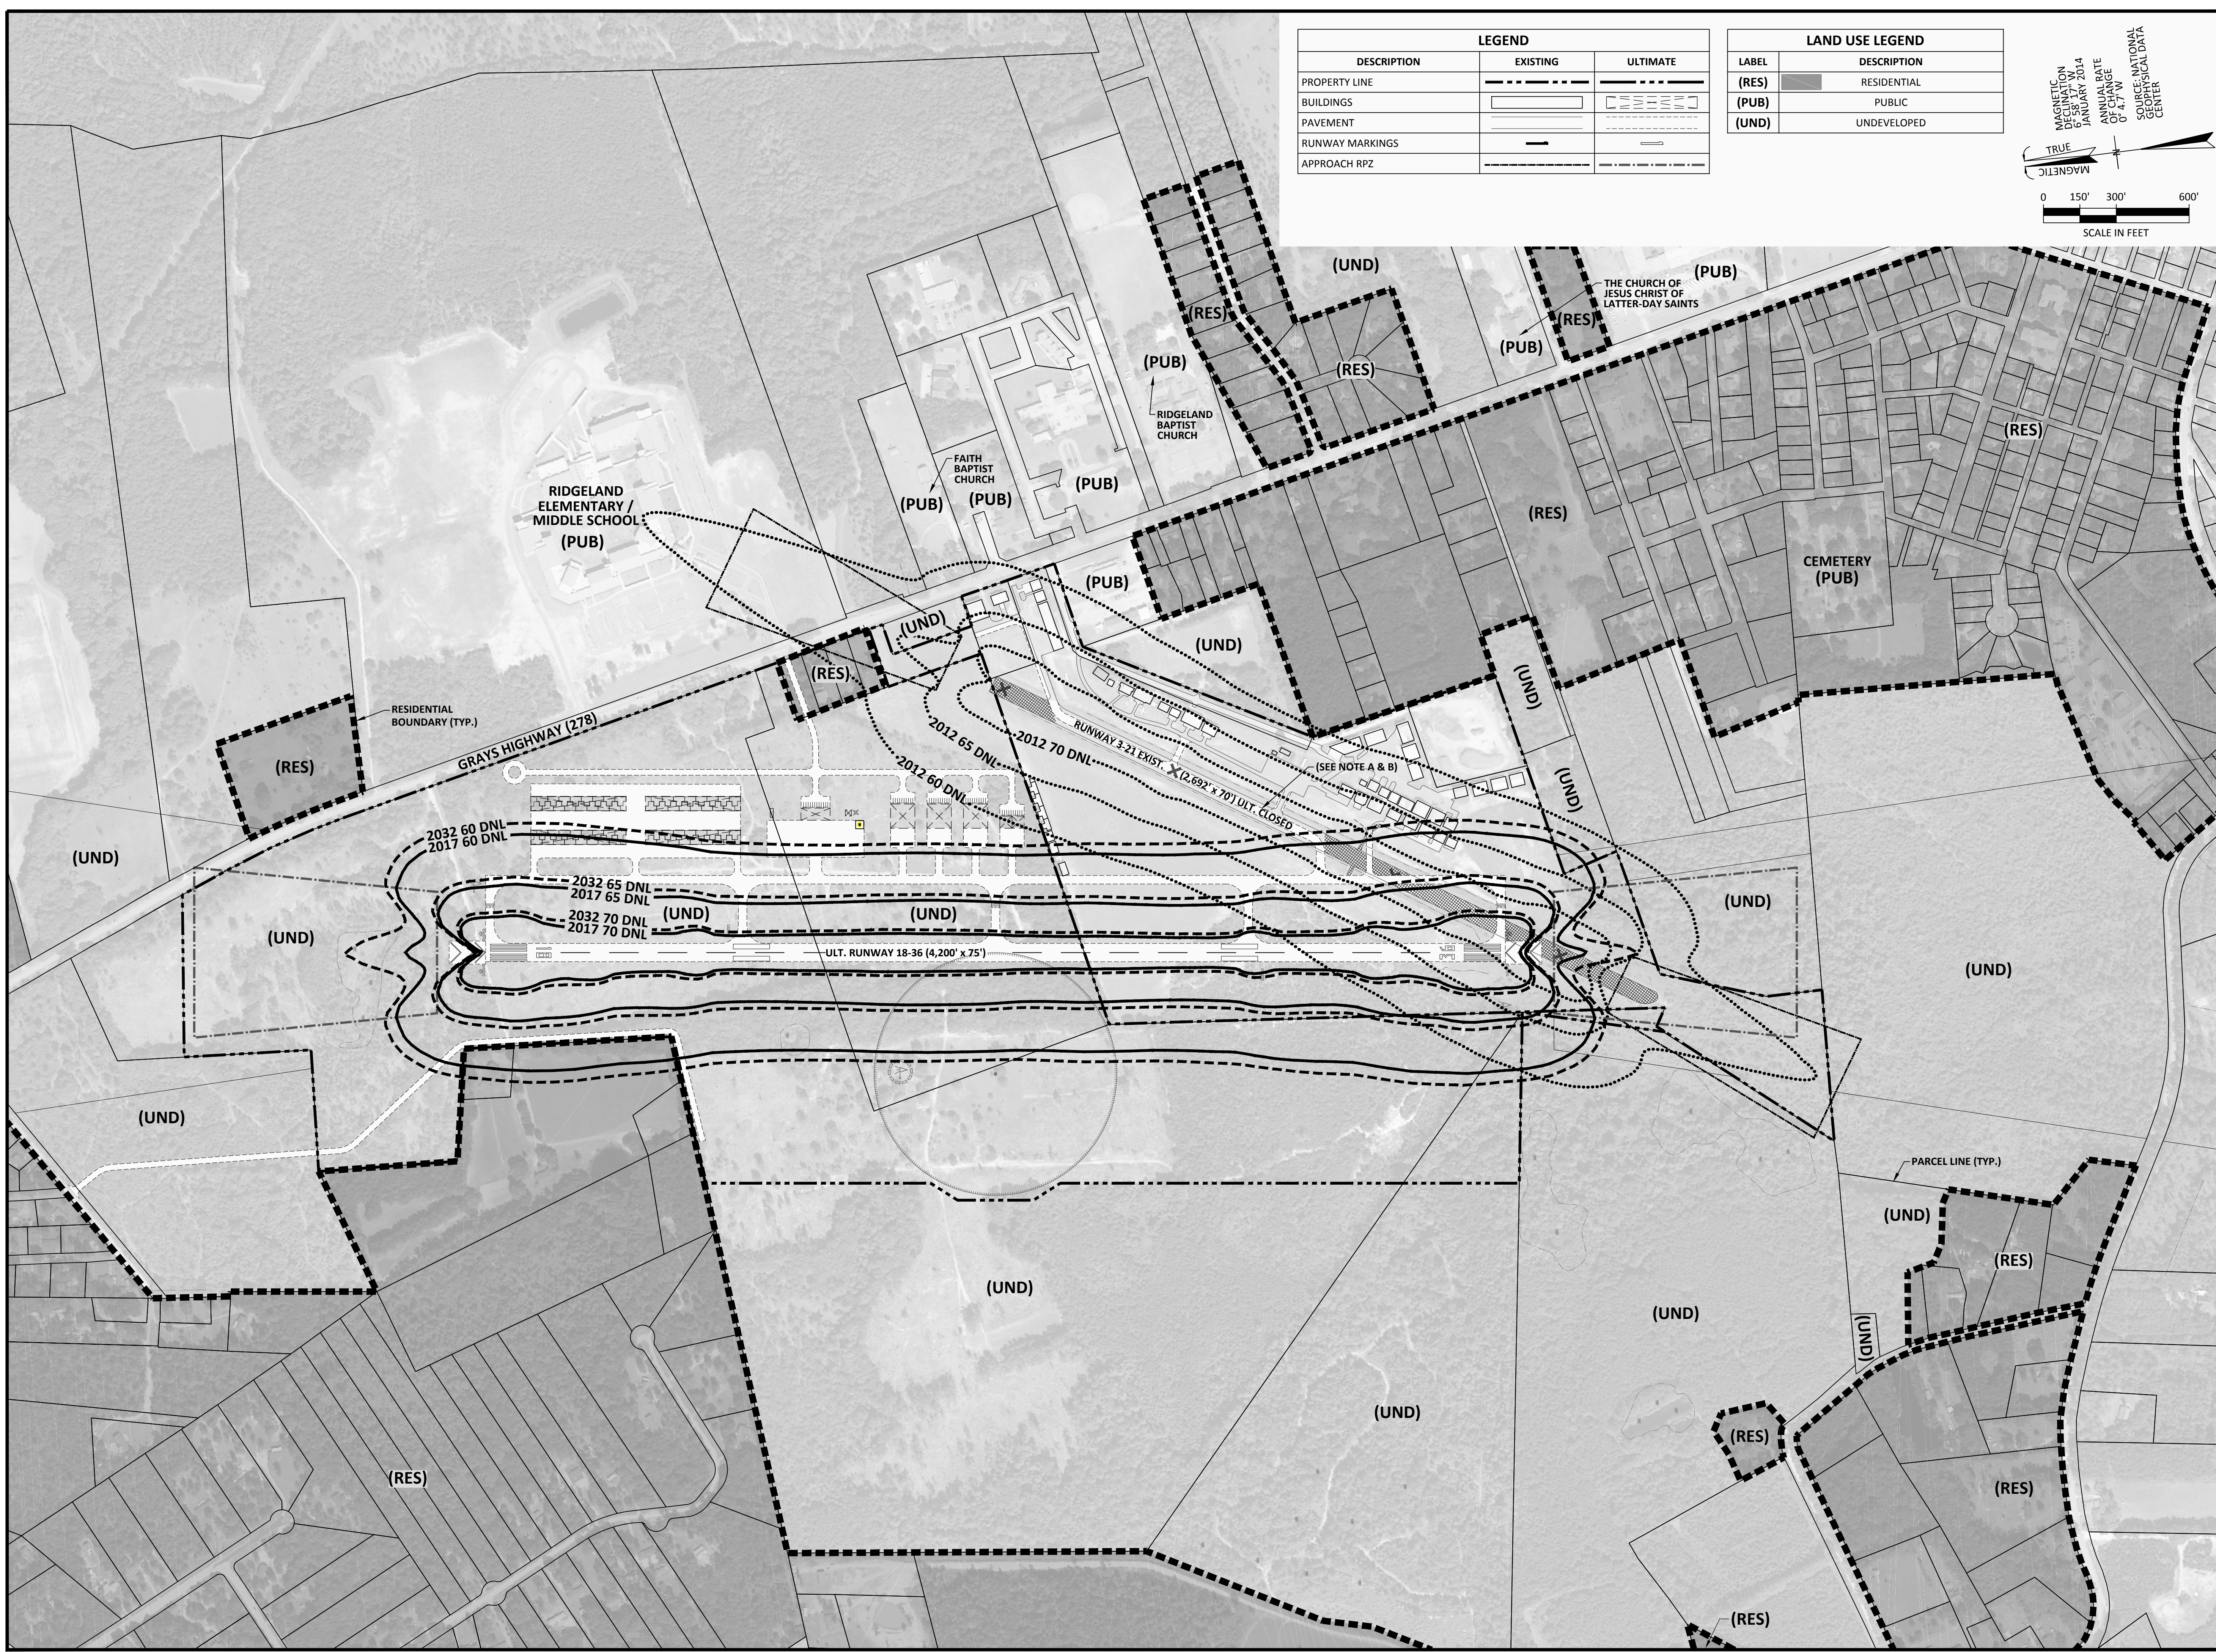

REVISIONS			
NO.	DESCRIPTION AND ITEMS ADDED / REVISED	DATE APPROVED	APPROVED BY

Project Name:  
**RIDGELAND AIRPORT (3J1)  
AIRPORT LAYOUT  
PLAN UPDATE**

Drawing Name:  
**LAND USE  
DRAWING**

State Grant Number: <b>13-004</b>	
Date: <b>JUNE 2014</b>	Division: <b>PLANNING</b>
Scale: (24X36) <b>1" = 300'</b>	Drawing Number: <b>9</b>

Y:\Planning\3J1 - Ridgeland Airport\3J1 ALP Update - 133234\Drawings\ALP Set\09-3J1-Land Use.dwg Modified: Jun 17, 2014 - 3:56pm Plotted: Jun 17, 2014 - 3:56pm aprazarkewych