


REV. NO.	DESCRIPTION	DATE

LAND USE PLAN
 AIRPORT MASTER PLAN
 UPDATE
 CHESTER MUNICIPAL AIRPORT

Designed	JEL
Date	MARCH 2004
Scale	1"=400'
Drawn	JMM
Checked	JAS
Project No.	2228-0302
Sheet No.	9

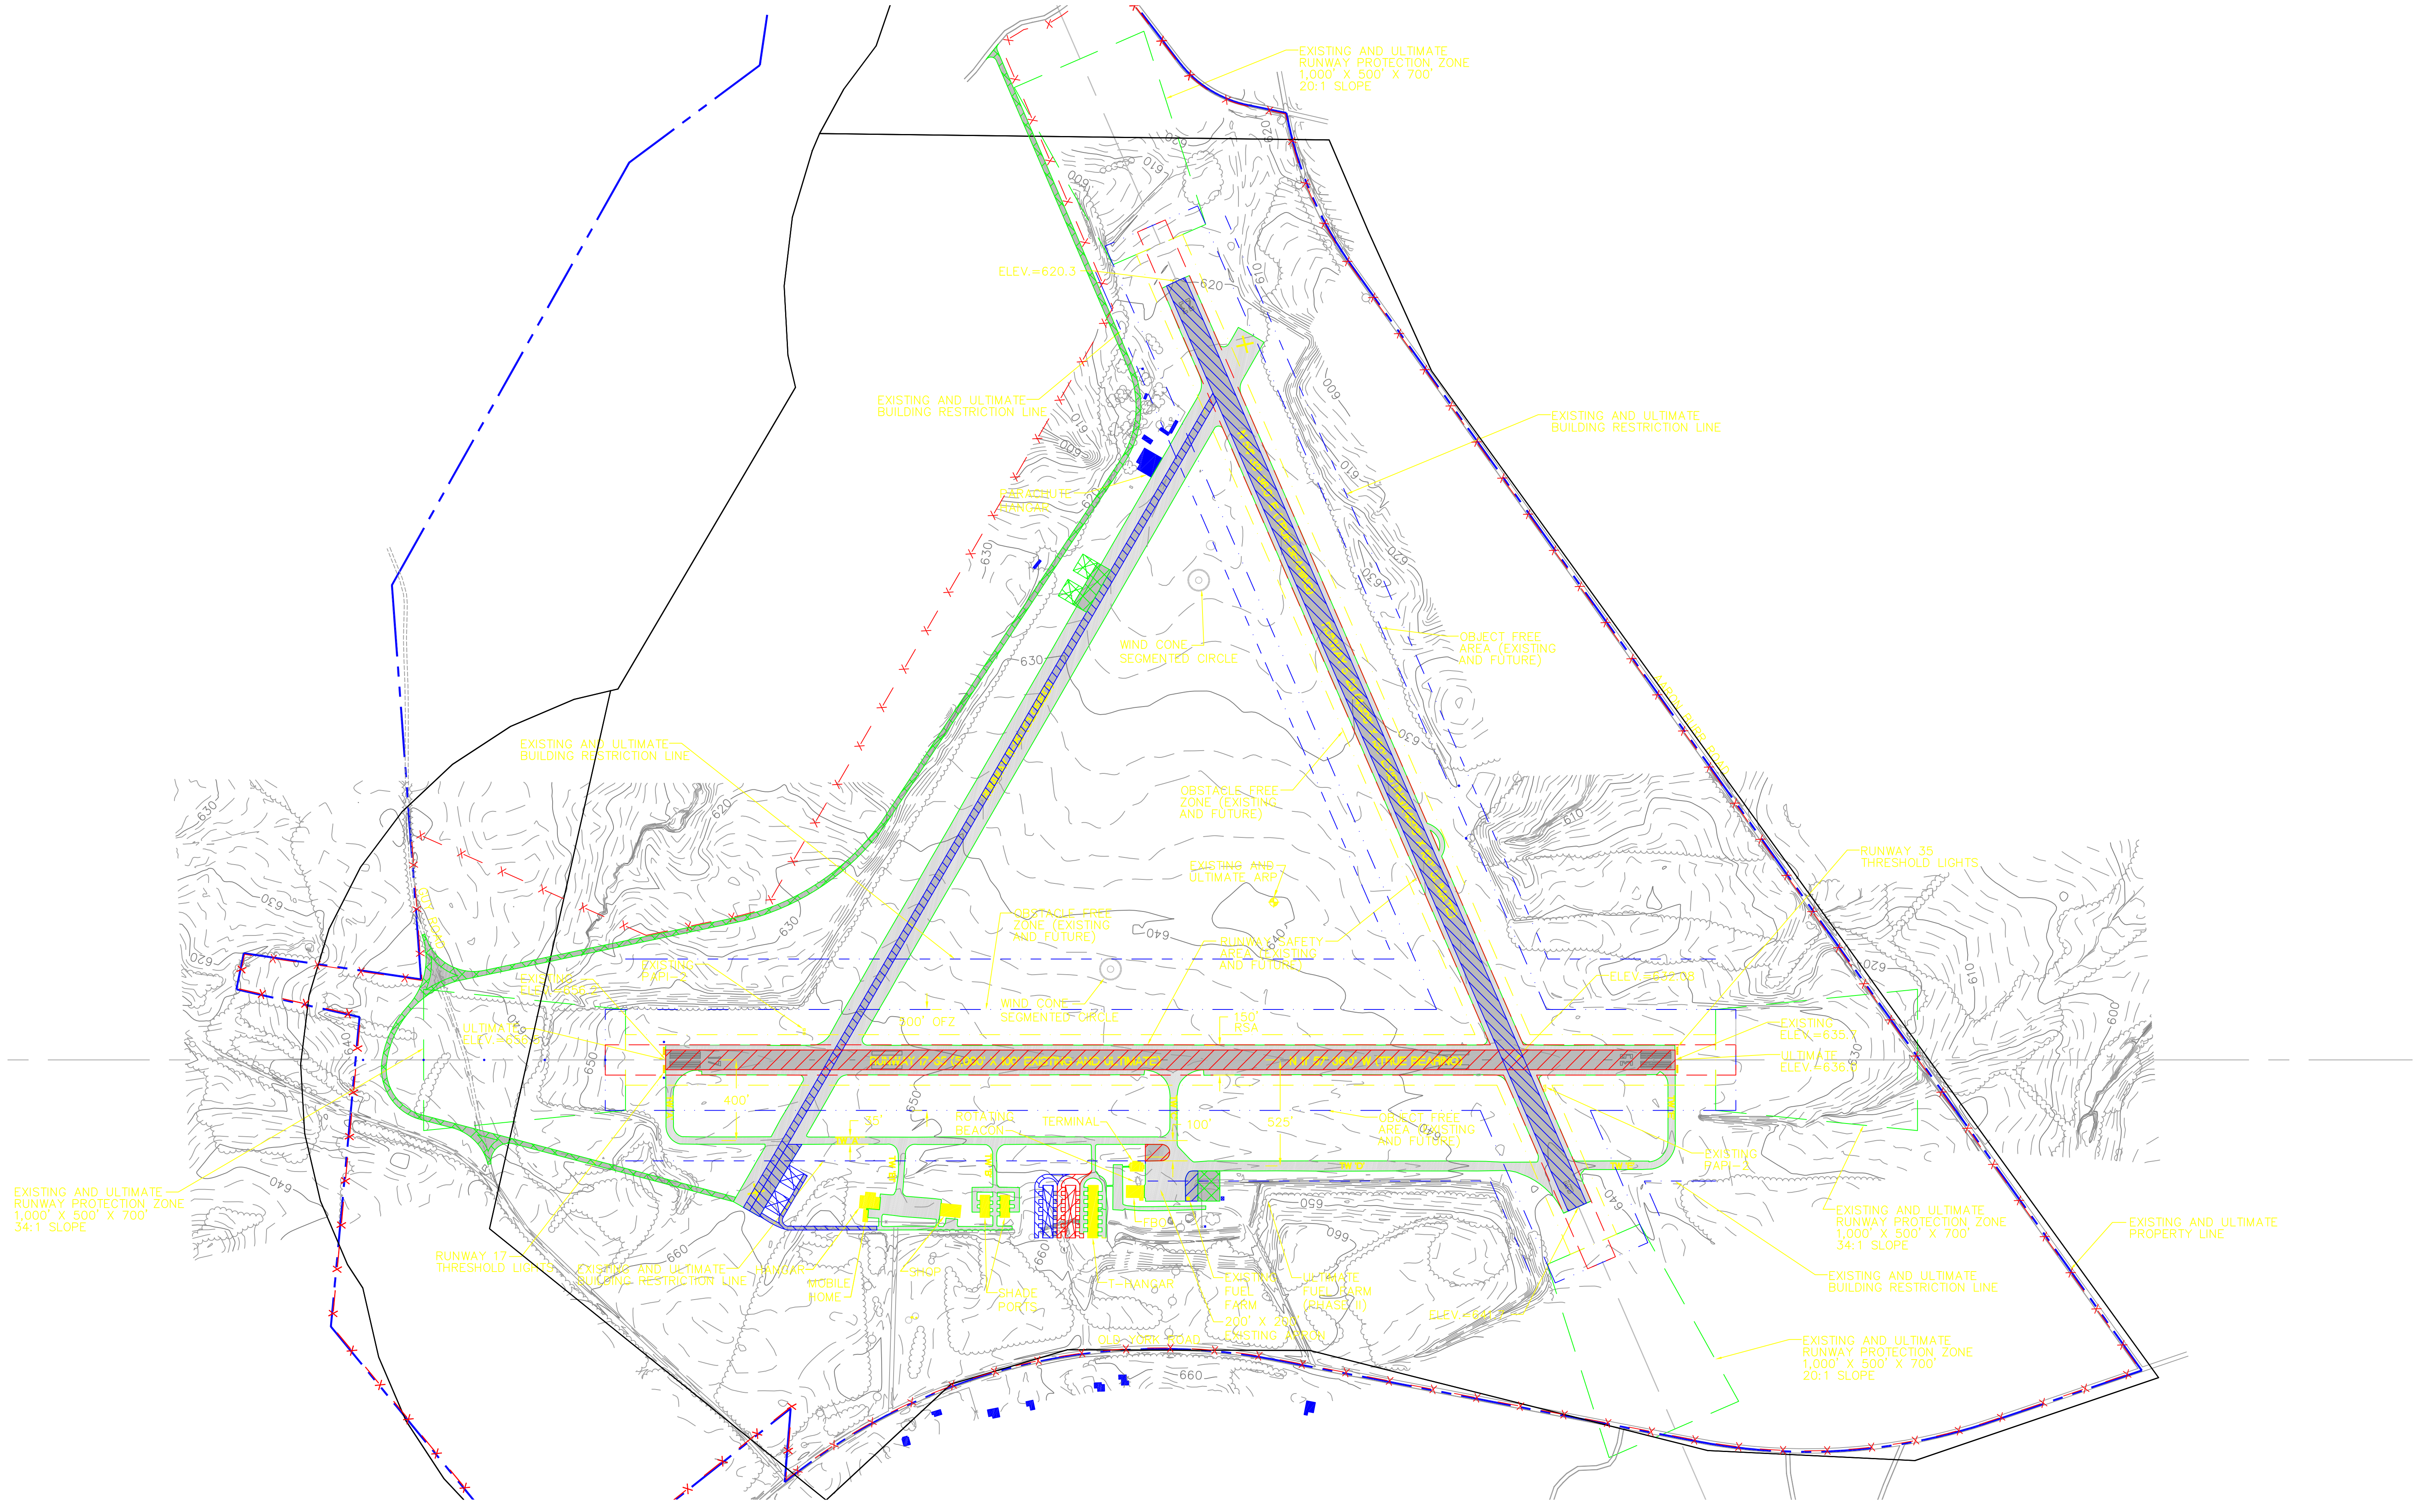

ZONING LEGEND

	RESIDENTIAL
	RURAL
	INDUSTRIAL

DEVELOPMENT STAGES

PHASE I	2004-2008	
PHASE II	2009-2013	
PHASE III	2014-2024	
FUTURE	BEYOND 2024	

APPROVALS

CHESTER COUNTY AIRPORT COMMISSION		
DATE	SIGNATURE	TITLE
SOUTH CAROLINA DEPARTMENT OF COMMERCE DIVISION OF AERONAUTICS		
DATE	SIGNATURE	TITLE

