

LEGEND

- PL Existing Airport Property Line
- 65dnl Existing 65dnl Noise Contour

ON AIRPORT LAND USE

- Airfield
- Aviation Use
- Non-Aviation
- Airfield Support
- Cultural Resource
- Green Space
- Deed Restricted Wetland

CH1972 Cultural Resource Area ID

NOTE: CULTURAL RESOURCE AREA ID CORRESPONDS WITH RESOURCES OUTLINED IN THE 2011 S&ME REPORT TITLED "ASSESSMENT OF ARCHAEOLOGICAL SITES AT JOHNS ISLAND EXECUTIVE AIRPORT CHARLESTON COUNTY, SOUTH CAROLINA".

OFF AIRPORT LAND USE

City of Charleston Land Use

- C - Commercial
- LI - Light Industrial
- PUD - Planned Unit Development
- C (Landmark) -
- RR-1 - Residential
- No Land Use Identified

NOTE: OFF AIRPORT LAND USE PROVIDED BY THE CITY OF CHARLESTON (2011) & COUNTY OF CHARLESTON.

NOTE: NO LOCAL AIRPORT RELATED HEIGHT, HAZARD, AND COMPATIBLE LAND USE ORDINANCES OR ZONING LAWS IN PLACE.

Charleston County Land Use


- AG-8 - Agricultural Preservation
- OG - General Office
- R4 - Residential (Single Family)
- S3 - Special Management D3
- AGR - Agricultural / Residential

DECLINATION 7° 32' W
MAGNETIC
TRUE NORTH

REFERENCE DATUM FOR ALL COORDINATES & ELEVATIONS
NAD 83/NAVD 88

0 500' 1000'

MARCH 2013
ANNUAL RATE OF CHANGE
0" 4" W

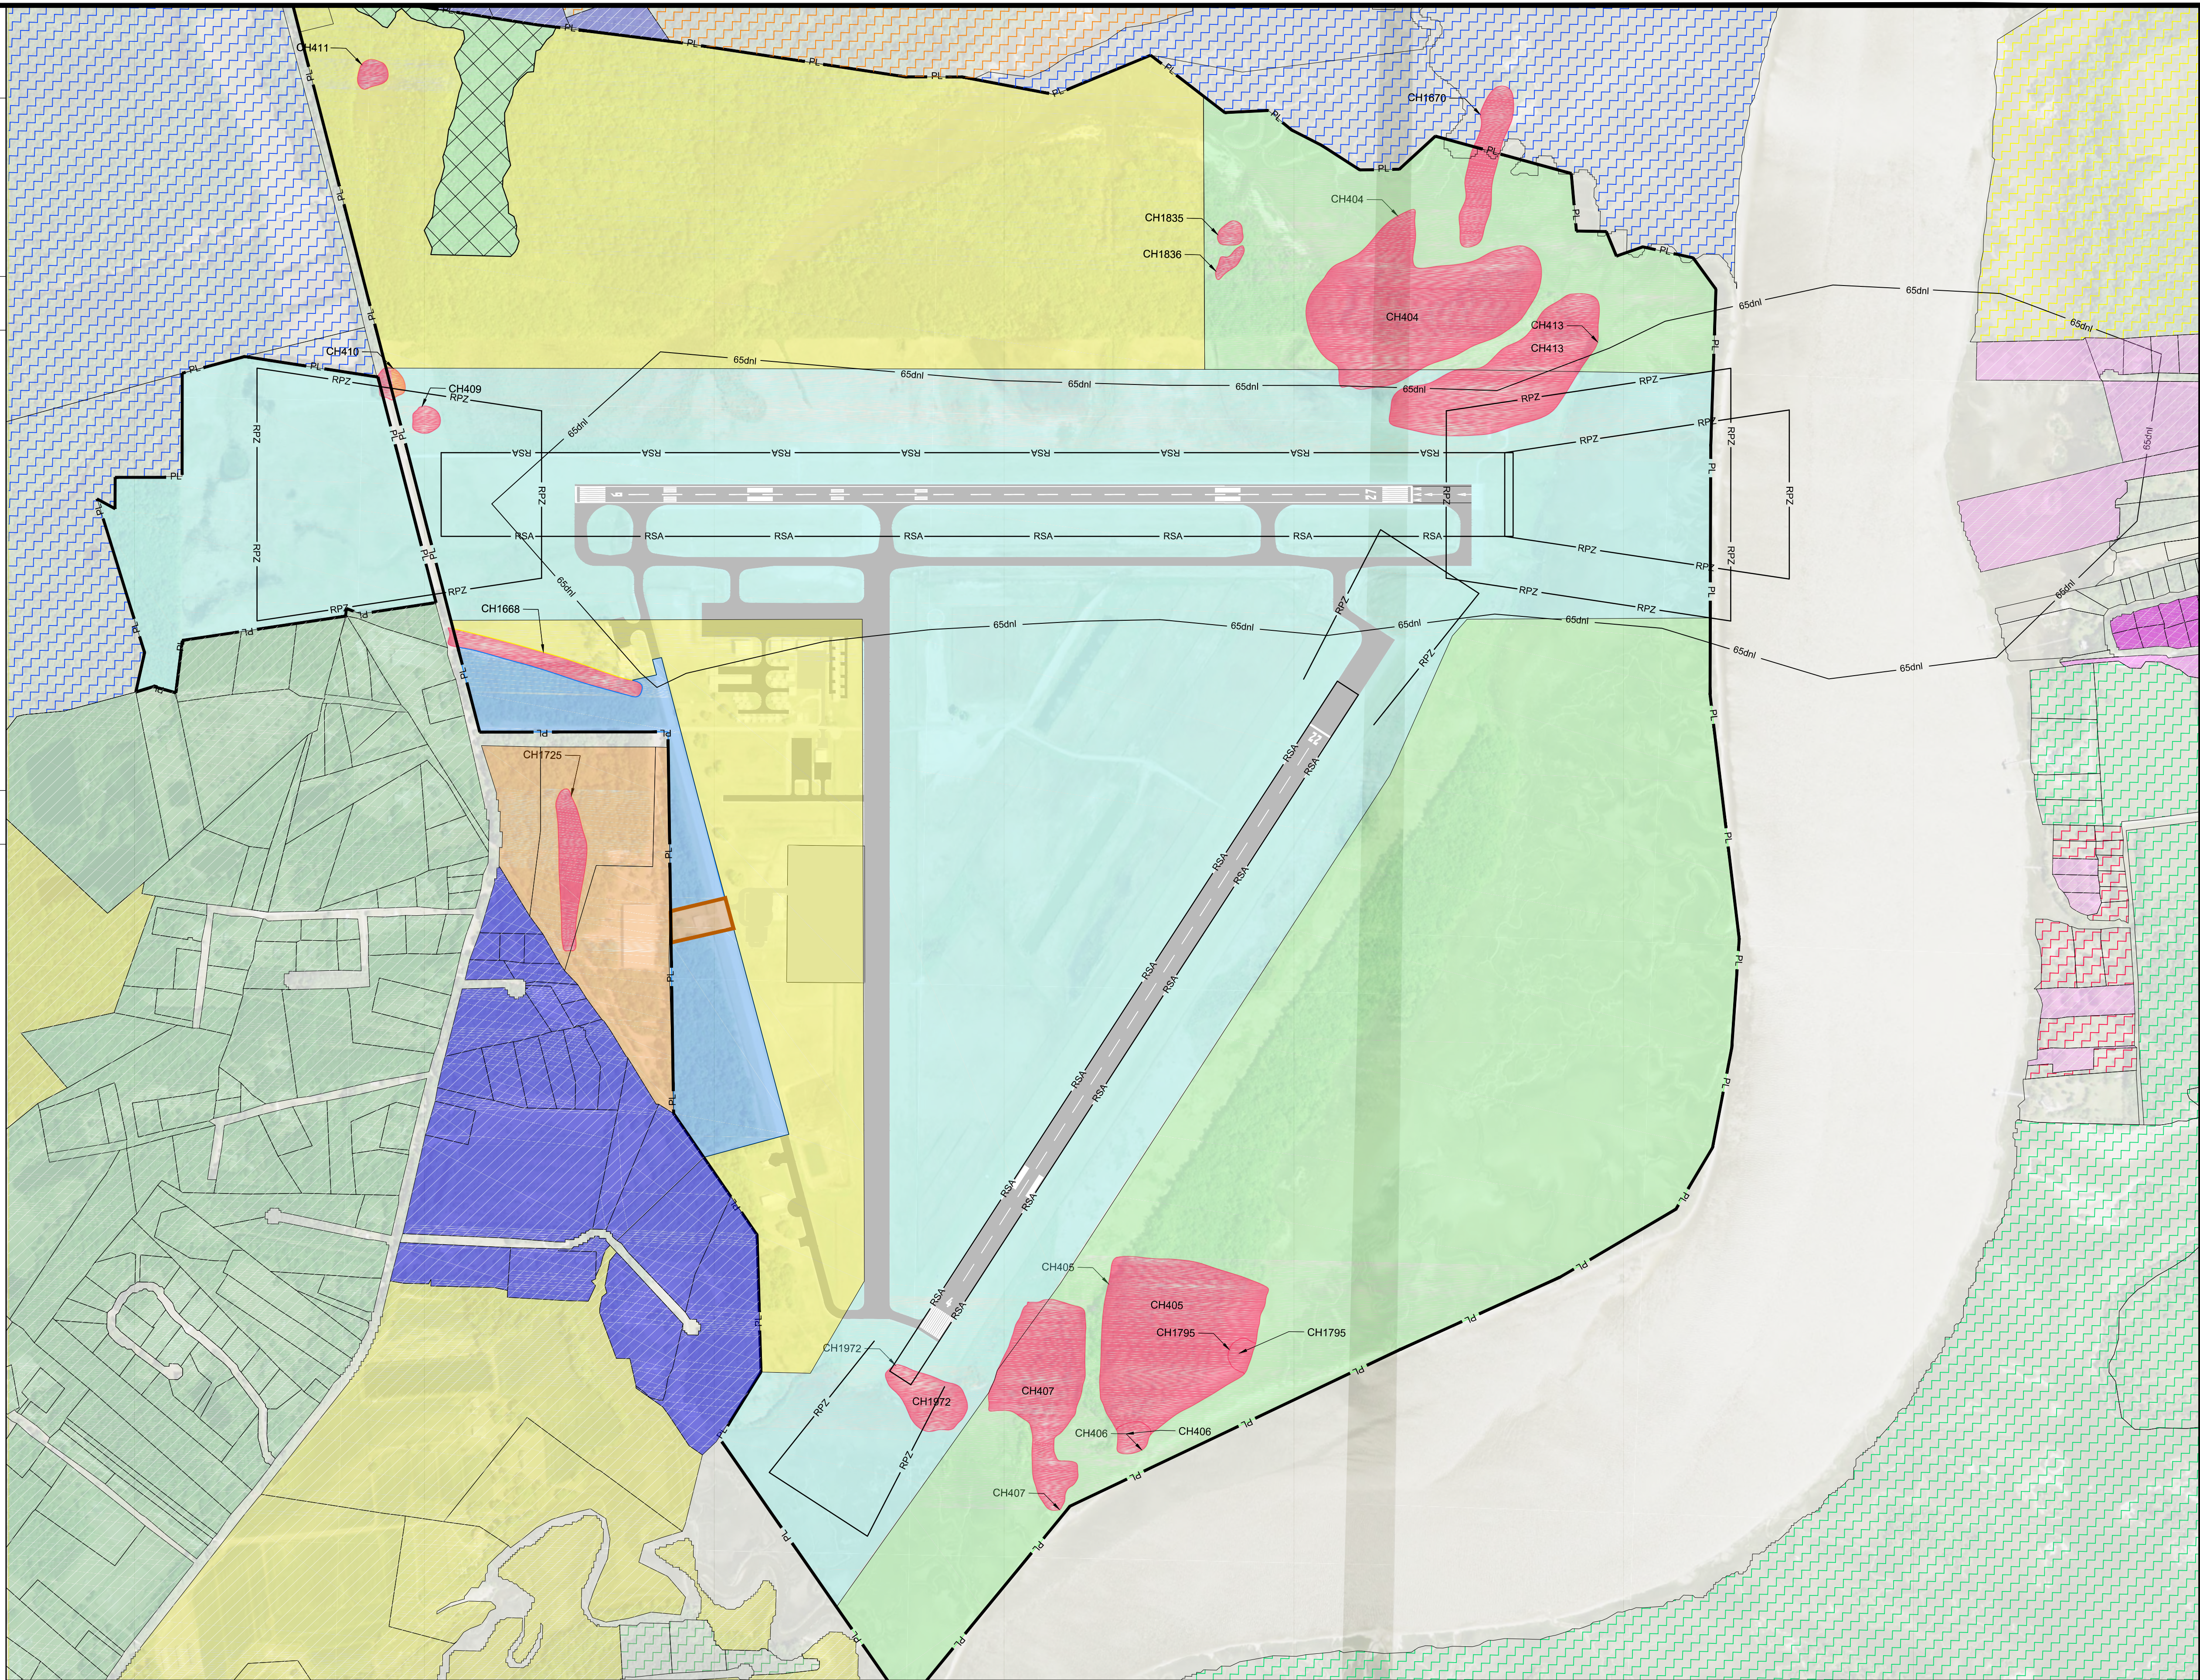

C:\pwworkspace\1246501.dwg Mar 26, 2013 3:25pm Plotted By: 24650

REVISIONS	
DATE	DESCRIPTION

CLIENT

PROJECT

**CHARLESTON EXECUTIVE AIRPORT
CHARLESTON, SOUTH CAROLINA
AIRPORT LAYOUT PLAN**

SHEET TITLE

DRAFT

EXISTING AIRPORT LAND USE PLAN

482 South Keller Road | Tel. (407) 647-7275
Orlando, Florida 32810 | Fax (407) 806-4500
www.atkinsglobal.com/northamerica

JOB NO.: 063028502
DRAWN: AMM
DESIGN: AMM
CHECKED: JDH
DATE: MARCH 2012

SHEET 12 OF 13