

LAND USE LEGEND	
ITEM	EXISTING
COMMERCIAL	[Red]
RELIGIOUS	[Blue]
INDUSTRIAL	[Yellow]
INSTITUTIONAL	[Purple]
AGRICULTURAL / TIMBER	[Green]
RESIDENTIAL	[Light Green]
ON-AIRPORT - MOVEMENT AREA	[Orange]
ON-AIRPORT - NON-MOVEMENT AREA	[Light Orange]
ON-AIRPORT - ACTIVE AIRFIELD	[Hatched]
ON-AIRPORT - AERONAUTICAL RELATED	[Diagonal Hatched]
ON-AIRPORT - GENERAL AVIATION	[Cross-hatched]

LEGEND		
ITEM	EXISTING	ULTIMATE
GROUND CONTOURS	[Dashed Line]	[Solid Line]
WOOD AREA	[Wavy Line]	[Blue Area]
ROADS (PAVED)	[Grey Line]	[Blue Line]
WATER FEATURE	[Blue Area]	[Blue Area]
FENCE	[Dashed Line]	[Dashed Line]
AIRPORT BUILDINGS / STRUCTURES	[Grey Area]	[Blue Area]
AIRPORT PAVED AREAS	[Grey Area]	[Blue Area]
AIRPORT PROPERTY LINE (PL)	[Dashed Line]	[Dashed Line]
RUNWAY OBJECT FREE AREA	[Dashed Line]	[Dashed Line]
RUNWAY OBSTACLE FREE ZONE	[Dashed Line]	[Dashed Line]
RUNWAY SAFETY AREA	[Dashed Line]	[Dashed Line]
RUNWAY PROTECTION ZONE	[Dashed Line]	[Dashed Line]
BUILDING RESTRICTION LINE	[Dashed Line]	[Dashed Line]
APPROACH SURFACE	[Dashed Line]	[Dashed Line]
DEPARTURE SURFACE	[Dashed Line]	[Dashed Line]
PART 77 APPROACH SURFACE	[Dashed Line]	[Dashed Line]
GLIDE PATH QUALIFICATION SURFACE (GQS)	[Dashed Line]	[Dashed Line]
AIRPORT REFERENCE POINT (ARP)	[Circle]	[Circle]
NAVAID CRITICAL AREA	[Dashed Line]	[Dashed Line]
PAVEMENT REMOVAL	[Hatched]	[Hatched]

DATE	REVISIONS
	1
	2
	3
	4
	5

DESIGNED BY:	TGM
PROJECT ENG.:	JAS
PROJECT NO.:	3509-2001
DRAWN BY:	TGM
CHECKED BY:	JAS
DATE ISSUED:	MAY 14, 2021




PAGELAND AIRPORT

AIRPORT LAYOUT
PLAN UPDATE
LAND USE DRAWING


SCALE: 1" = 300'

FILE NAME: 2001-PYG-14-Land Use.dwg

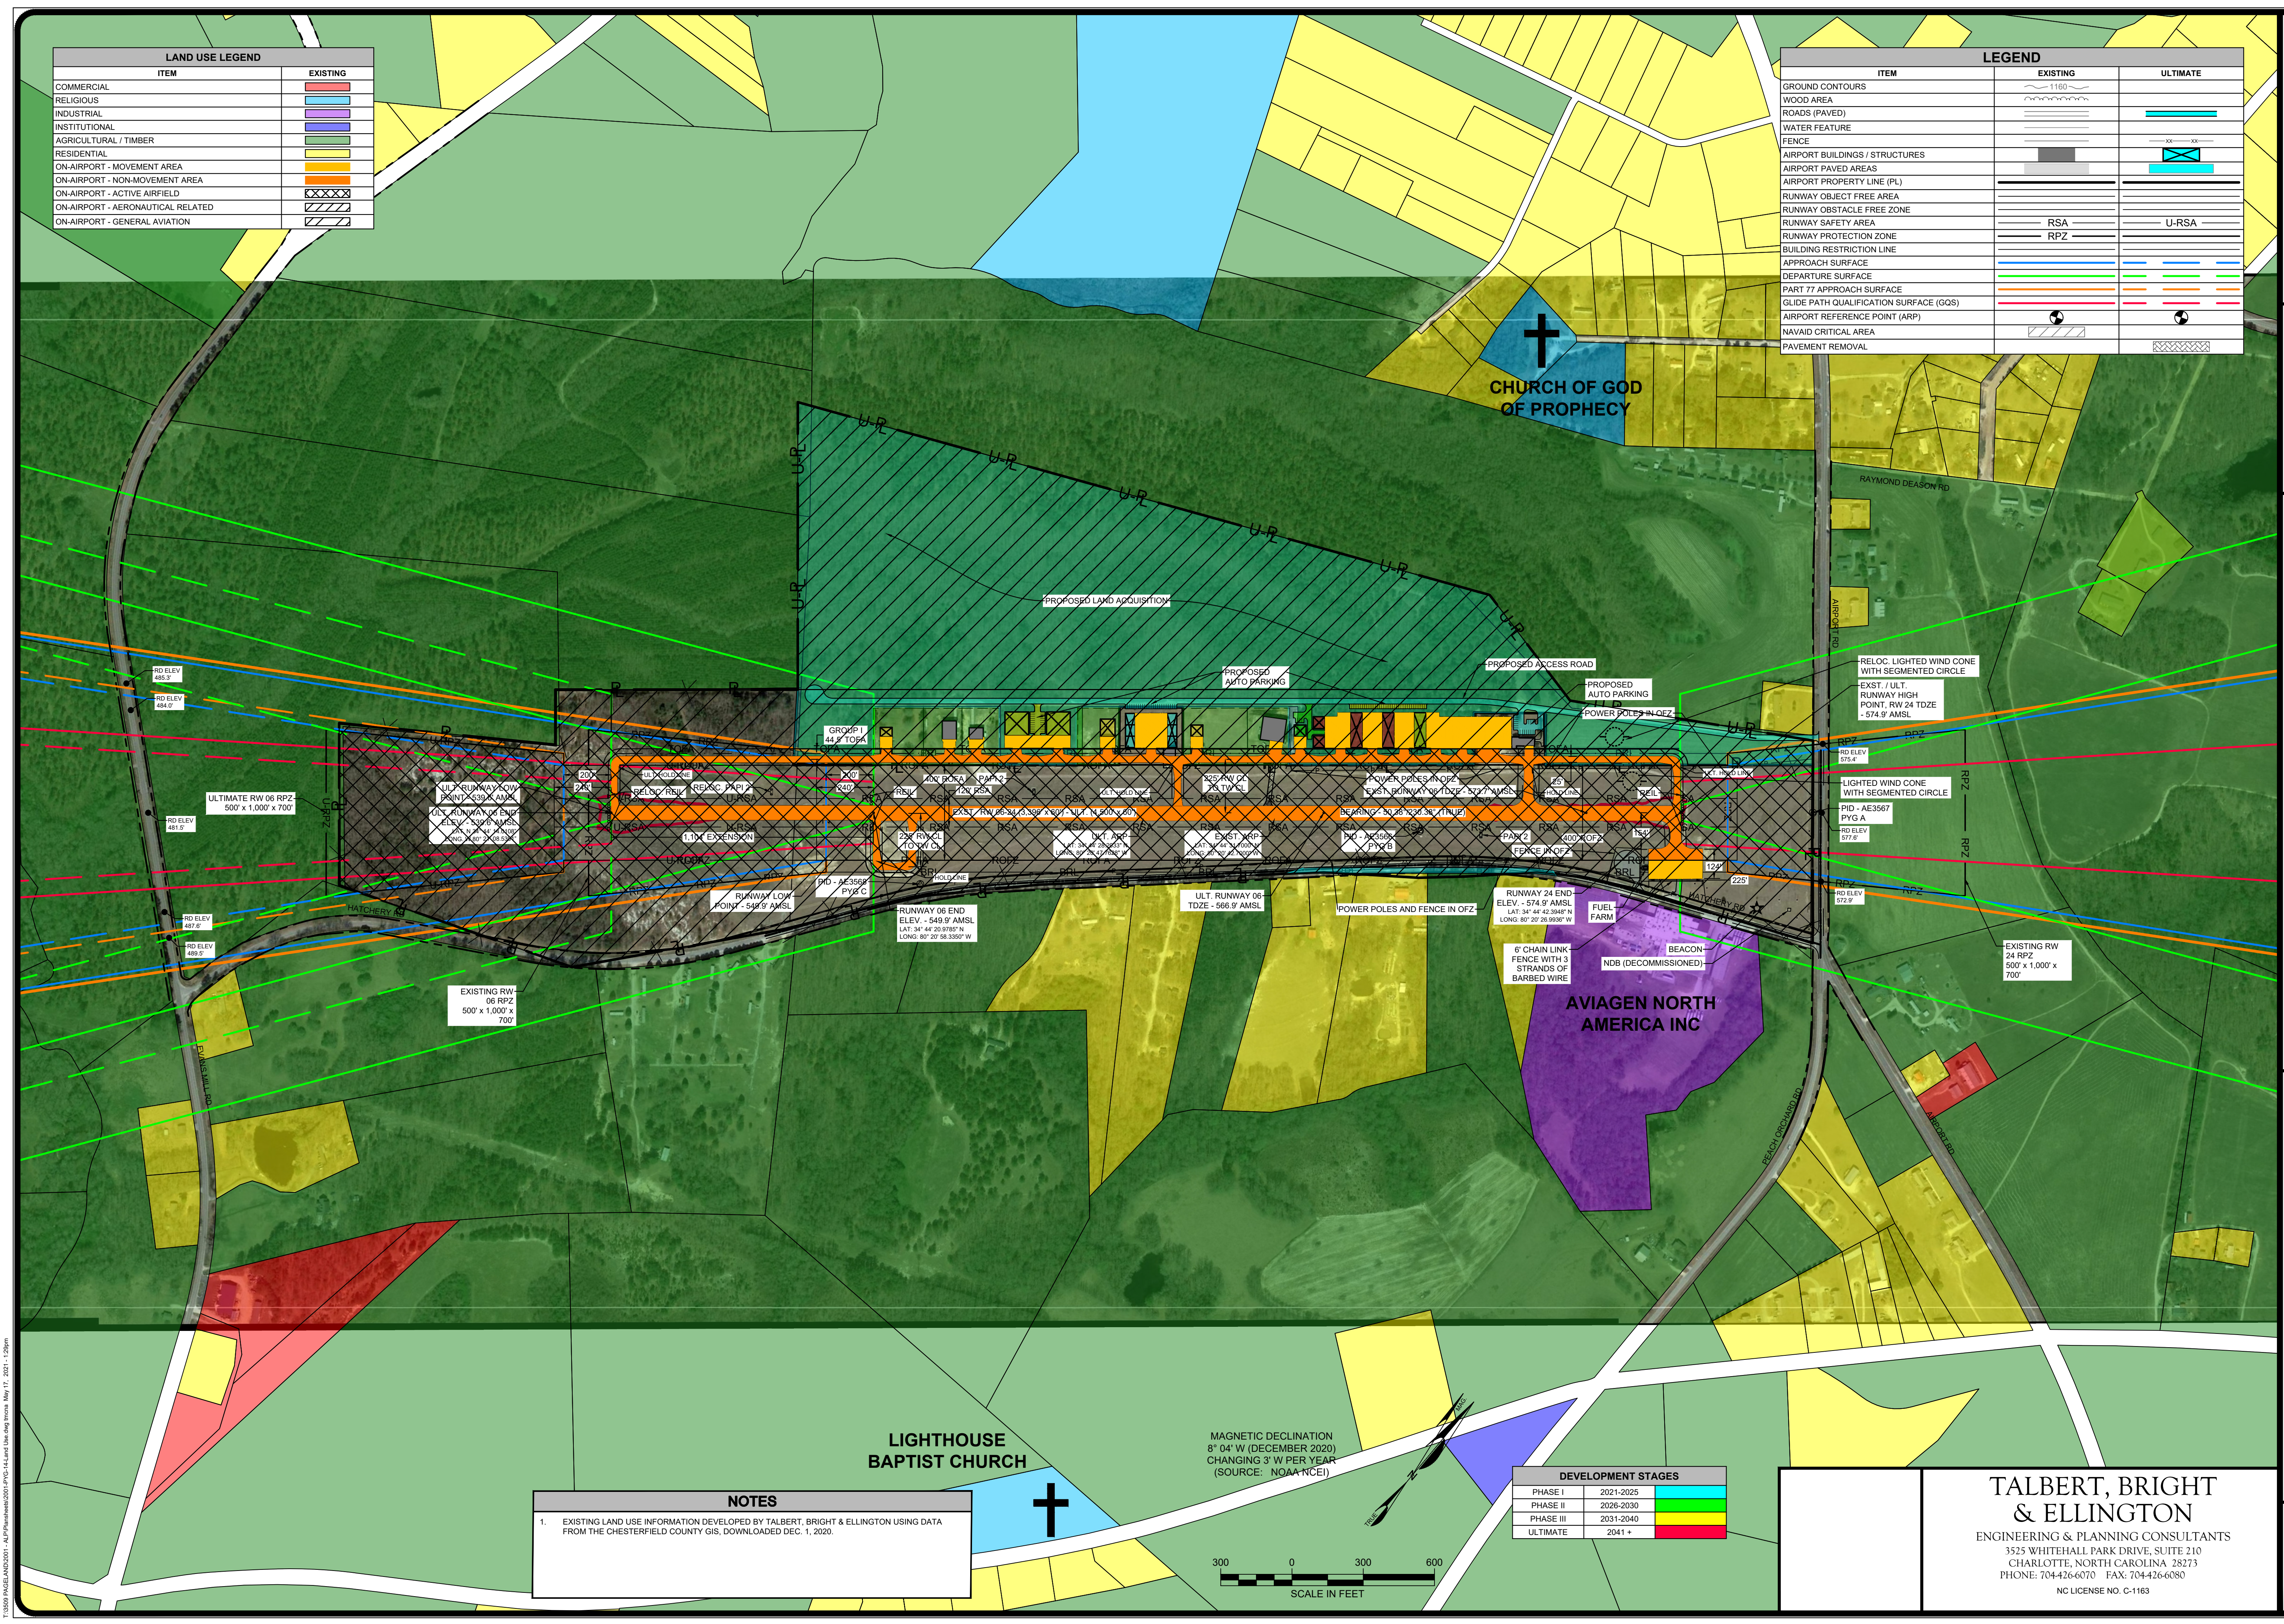

NOTES

1. EXISTING LAND USE INFORMATION DEVELOPED BY TALBERT, BRIGHT & ELLINGTON USING DATA FROM THE CHESTERFIELD COUNTY GIS, DOWNLOADED DEC. 1, 2020.

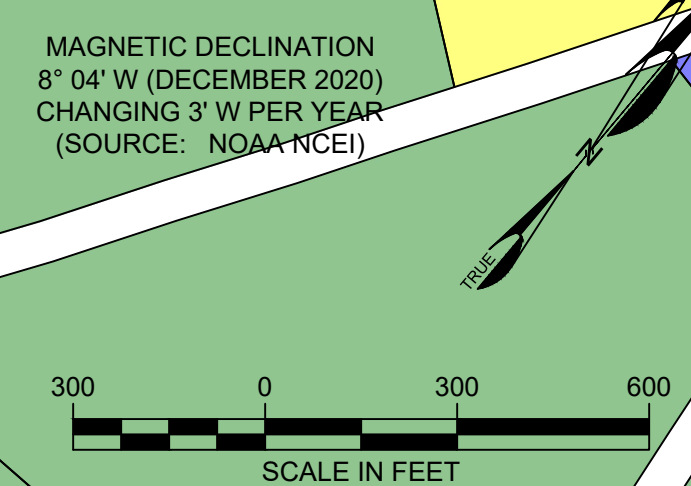

DEVELOPMENT STAGES	
PHASE I	2021-2025
PHASE II	2026-2030
PHASE III	2031-2040
ULTIMATE	2041 +

TALBERT, BRIGHT & ELLINGTON
ENGINEERING & PLANNING CONSULTANTS
3525 WHITEHALL PARK DRIVE, SUITE 210
CHARLOTTE, NORTH CAROLINA 28273
PHONE: 704-426-6070 FAX: 704-426-6080
NC LICENSE NO. C-1163

T:\2001-PAGELAND\2001-ALP-PAGELAND-2001-PYG-14-Land Use.dwg Issues: May 17, 2021, 1:28pm