



NOTES and REFERENCES				
No.	GRANTOR	DATE	DESCRIPTION	FAA PROJECT No.
1	William S. Home	August 1, 1966	108.6 Acres	9-38-035-0601

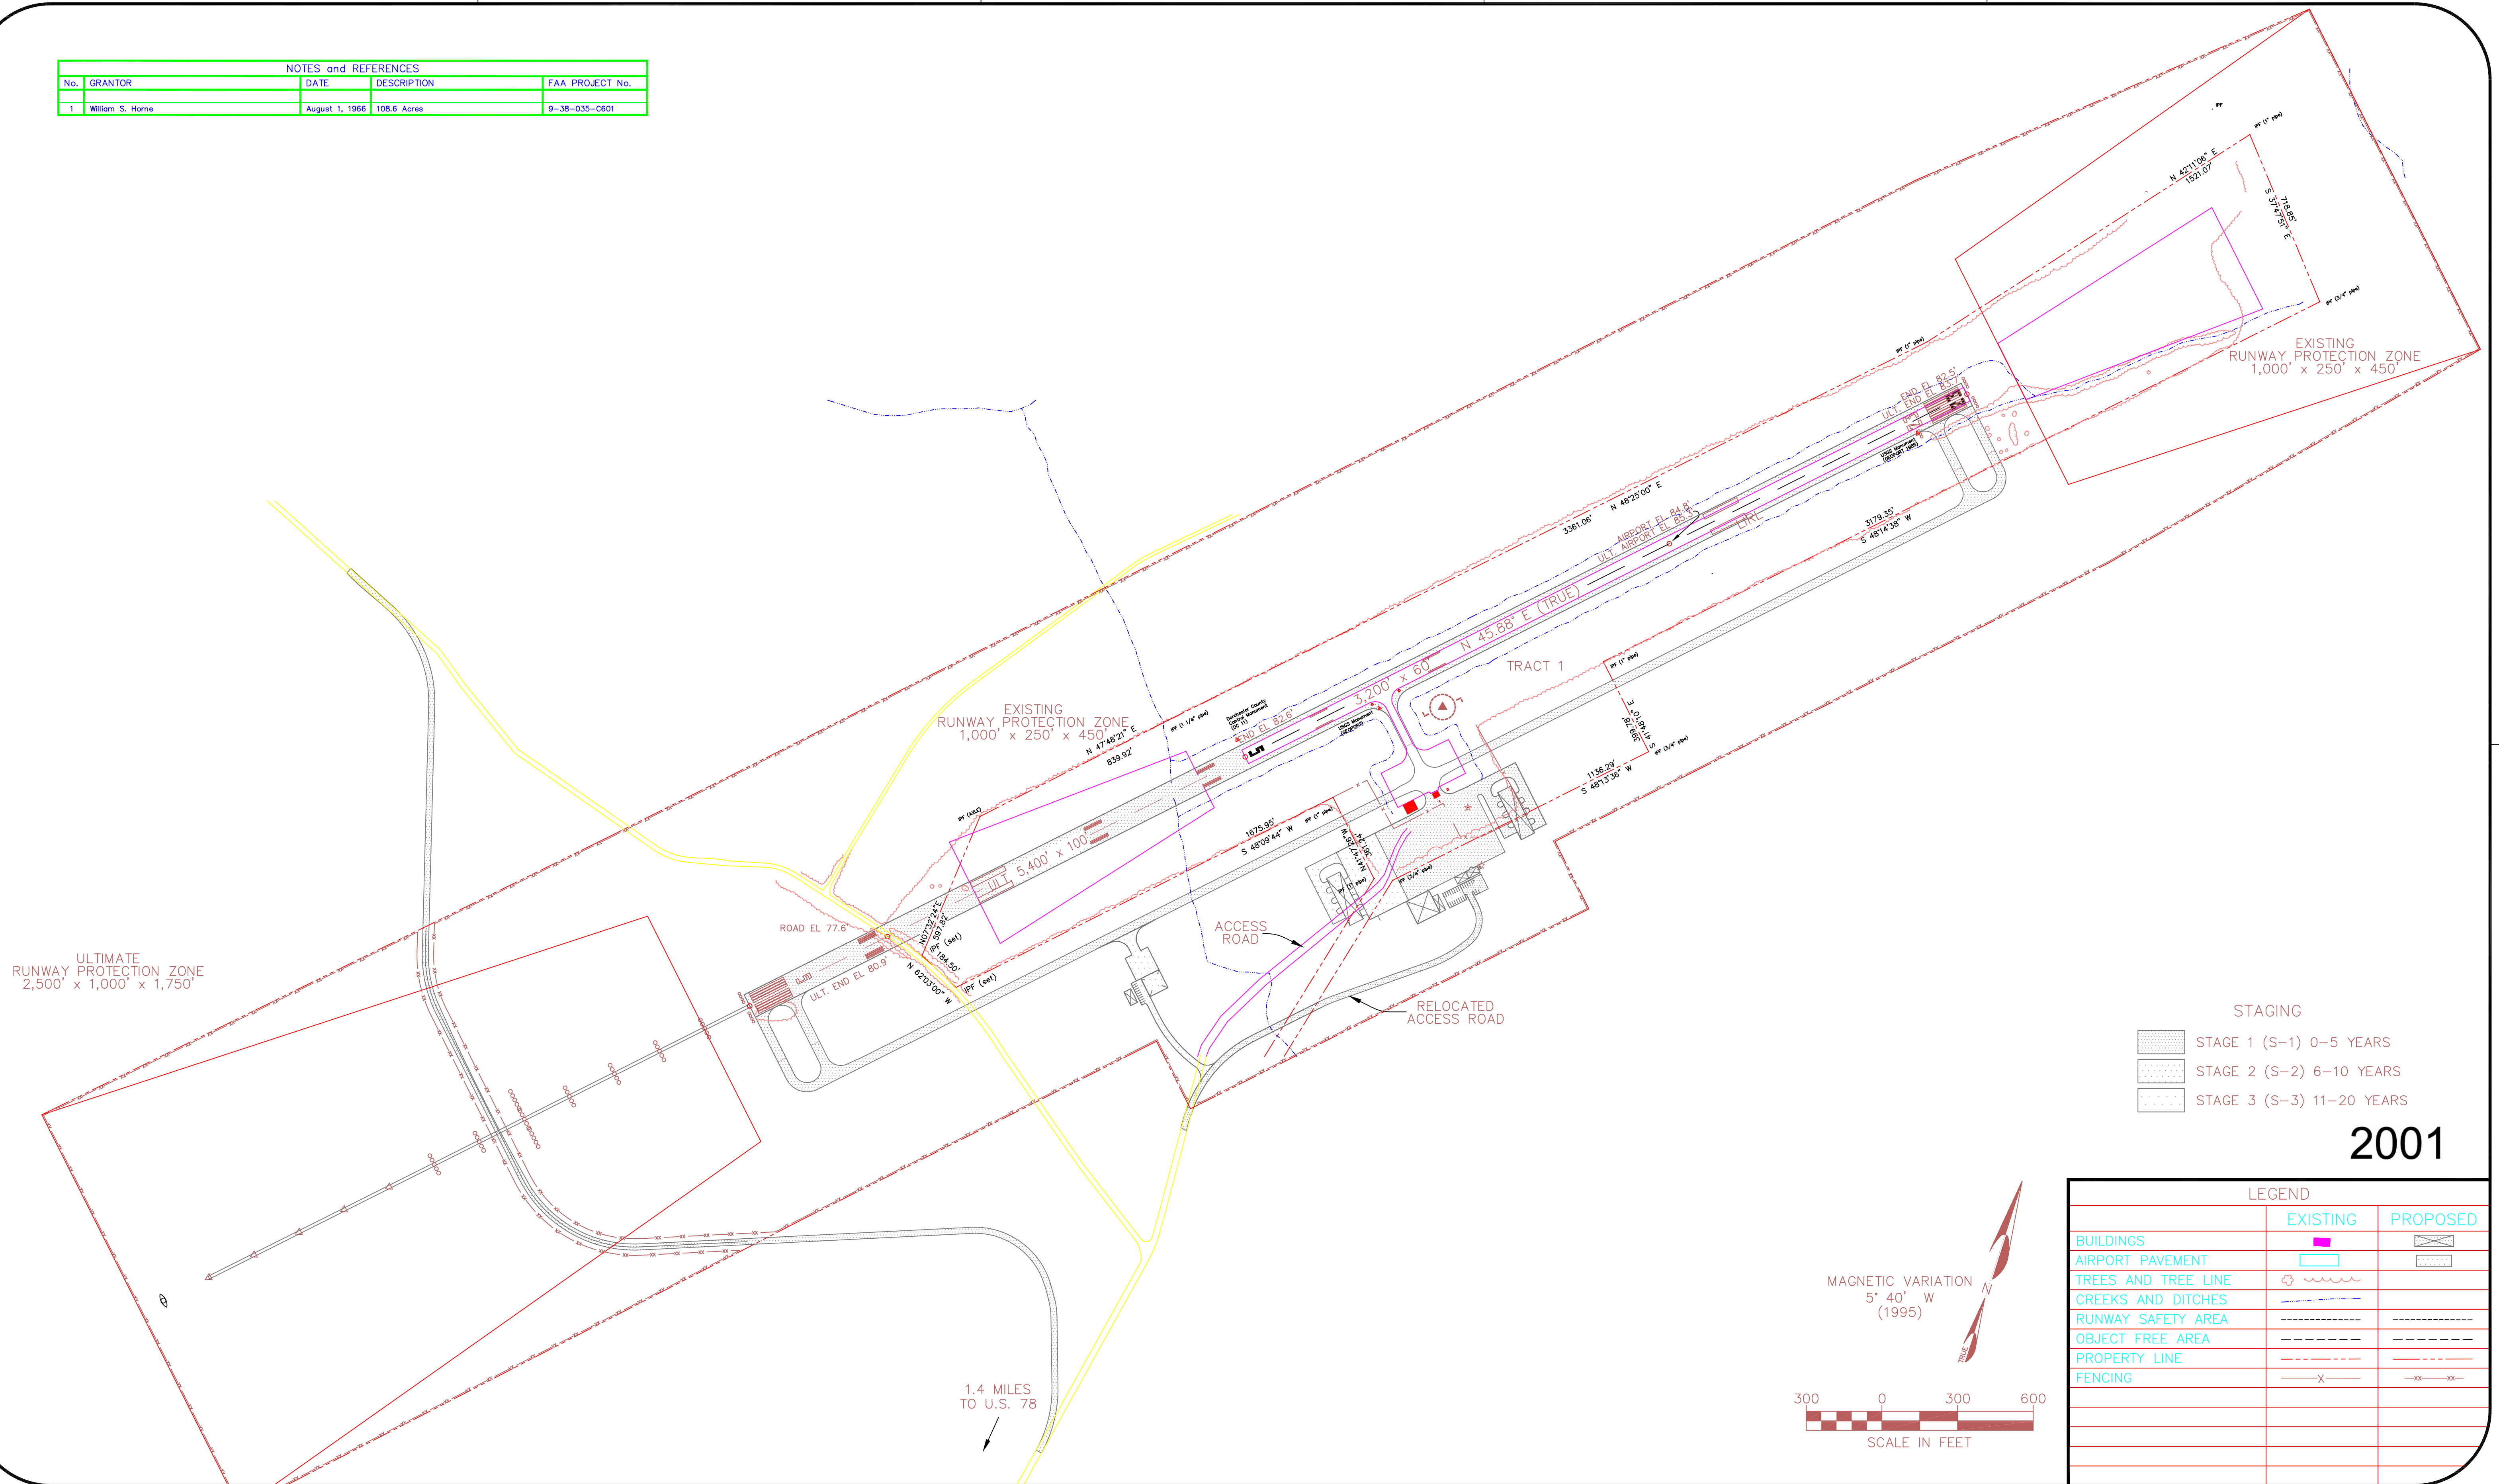

STAGING

	STAGE 1 (S-1) 0-5 YEARS
	STAGE 2 (S-2) 6-10 YEARS
	STAGE 3 (S-3) 11-20 YEARS

2001

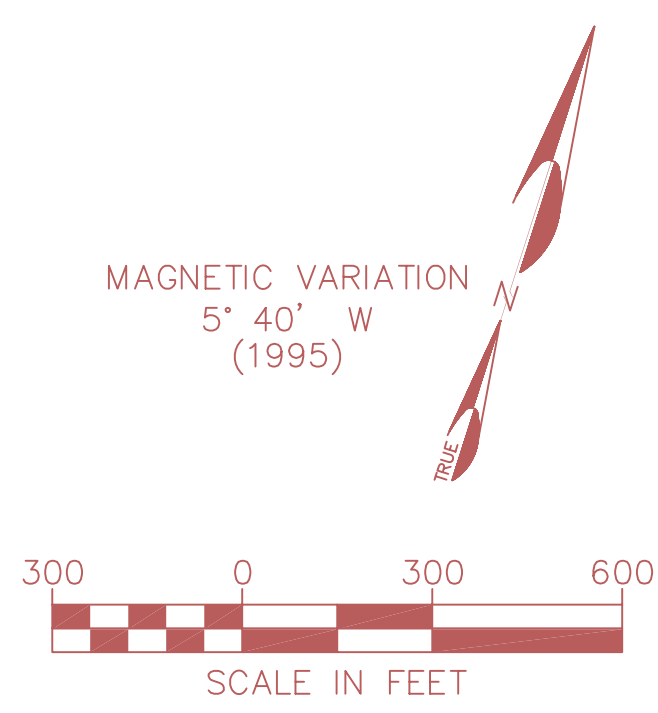

LEGEND		
	EXISTING	PROPOSED
BUILDINGS		
AIRPORT PAVEMENT		
TREES AND TREE LINE		
CREEKS AND DITCHES		
RUNWAY SAFETY AREA		
OBJECT FREE AREA		
PROPERTY LINE		
FENCING		

**THE LPA GROUP**

THE LPA GROUP INCORPORATED  
TRANSPORTATION CONSULTANTS

ATLANTA, GA • CHARLESTON, SC • CHARLOTTE, NC • CHICAGO, IL • COLUMBIA, SC  
GREENSBORO, NC • KNOXVILLE, TN • MOBILE, AL • MYRTLE BEACH, SC  
RALEIGH, NC • RICHMOND, VA • TALLAHASSEE, FL • TAMPA, FL



ST. GEORGE AIRPORT  
ST. GEORGE, SOUTH CAROLINA

AIRPORT LAYOUT PLAN UPDATE STUDY

**AIRPORT PROPERTY MAP**

DESIGN	TGM	DRAWN	TGM	CHECK		PROJECT NO.	CP010031
REVISION	DATE	DESCRIPTION	BY	DATE			

SPONSOR APPROVAL	DATE
COLIN L. MARTIN COUNTY ADMINISTRATOR	JULY 31, 2001
DORCHESTER COUNTY AERONAUTICS BOARD	7
DATE: _____	DRAWING NO.