


PARCEL NO.	OWNER	FROM	DATE	TYPE	ACREAGE	REMARKS
▲	WILLIAMSBURG REGIONAL AIRPORT	W.H. COX	1973	FEE SIMPLE	148.25	FAAP PROJECT NO. 7-45-0033-01
▲	WILLIAMSBURG REGIONAL AIRPORT	PEEDEE PRODUCTION CREDIT ASSOCIATION	1973	FEE SIMPLE	20.94	FAAP PROJECT NO. 7-45-0033-01
▲	W.H. COX	WILLIAMSBURG REGIONAL AIRPORT	1986	TRADE	1.17	
▲	WILLIAMSBURG REGIONAL AIRPORT	W.H. COX	1986	TRADE	1.40	
AVIGATION EASEMENTS						
Ⓐ	DALE McKENZIE	PEEDEE PRODUCTION CREDIT ASSOCIATION	1973		48.13	7-45-0033-01
Ⓑ	WILLIAMSBURG COUNTY ECONOMIC DEVELOPEMENT	W.H. COX	2003		42.63	7-45-0033-01
Ⓒ	HARRY McKENZIE	W.H. COX	1973		93.66	7-45-0033-01
Ⓓ	W.C. GANDY		1973		1.52	7-45-0033-01
Ⓔ	ROSCOE HINSON		1973		1.68	7-45-0033-01
Ⓕ	M. CARLYLE ROBINSON		1973		0.05	7-45-0033-01
Ⓖ	AMANDA McFADDEN	MARION MOUZON	1973		53.16	7-45-0033-01
Ⓕ	MARION MOUZON		1973		1.87	7-45-0033-01
Ⓛ	LELAND A. BROWN		1973		1.66	7-45-0033-01
Ⓜ	MARTIN KEELS ESTATE		1973		0.43	7-45-0033-01
Ⓚ	SHARPER PENDERGRASS		1973		0.07	7-45-0033-01
Ⓛ	GUY E. McCLARY	W.H. COX	2003		2.11	
Ⓜ	WILLIAMSBURG COUNTY ECONOMIC DEVELOPEMENT	W.H. COX	1989		64.521	

MEAD WESTVACO, LLC

- EASEMENT "A"**
(BEARING) (DIST.)
A1 - S45°05' W1010.00'
A2 - S51°48' E 994.10'
A3 - S48°21' W 417.00'
A4 - N41°18' W2035.00'
A5 - N45°05' E 675.00'
A6 - N61°49' E 718.20'
A7 - S48°32' E 1922.00'
A8 - S48°21' W 400.00'
A9 - N39°42' W1037.10'
- EASEMENT "B"**
(BEARING) (DIST.)
B1 - N51°20' E 957.80'
B2 - S44°05' W 359.80'
B3 - N44°55' W 420.00'
B4 - N45°05' E 131.50'
B5 - N53°24' W 890.80'
B6 - N44°55' W 798.90'
B7 - N39°42' W 670.40'
B8 - N48°21' E 400.00'
B9 - S48°32' E 648.00'
B10 - S44°55' W 4047.50'
- EASEMENT "C"**
(BEARING) (DIST.)
C1 - S51°48' E 718.20'
C2 - S44°55' E 3450.00'
C3 - S45°05' W 150.00'
C4 - S44°55' E 300.00'
C5 - N45°05' E 150.00'
C6 - S44°55' E 1650.00'
C7 - S38°02' E 1712.30'
C8 - N45°05' E 464.90'
C9 - S10°25' E 490.00'
C10 - S84°08' W 373.50'
- EASEMENT "C" (CONTINUED)**
(BEARING) (DIST.)
C11 - N19°49' W 39.50'
C12 - S67°05' W 105.00'
C13 - S72°47' W 60.00'
C14 - N48°28' W 769.90'
C15 - N44°55' W 400.00'
C16 - N41°18' W 737.30'
C17 - N48°21' E 417.00'
- EASEMENT "D"**
(BEARING) (DIST.)
D1 - S75°37' W 302.80'
D2 - N27°45' W 255.70'
D3 - N76°54' E 240.60'
D4 - S41°22' E 272.30'
- EASEMENT "E"**
(BEARING) (DIST.)
E1 - N75°37' E 302.80'
E2 - S41°22' E 176.60'
E3 - S04°50' W 78.40'
E4 - S85°43' W 347.70'
E5 - N22°09' W 176.20'
- EASEMENT "F"**
(BEARING) (DIST.)
F1 - S41°22' W 99.00'
F2 - S85°43' W 59.00'
F3 - S04°50' W 78.40'
- EASEMENT "G"**
(BEARING) (DIST.)
G1 - N10°25' W 1198.00'
G2 - N10°25' W 273.00'
G3 - N11°20' W 274.00'
G4 - N16°41' W 274.00'
G5 - N85°43' E 438.00'
G6 - S41°22' E 1469.00'
G7 - S45°05' W 1350.00'
G8 - N48°28' W 69.40'
- EASEMENT "H"**
(BEARING) (DIST.)
H1 - S10°25' E 453.20'
H2 - N48°28' W 584.40'
H3 - N08°49' E 360.40'
- EASEMENT "I"**
(BEARING) (DIST.)
I1 - S10°25' E 196.50'
I2 - S80°49' W 336.00'
I3 - N19°49' W 222.00'
I4 - N84°08' E 373.50'
- EASEMENT "J"**
(BEARING) (DIST.)
J1 - S19°49' E 261.50'
J2 - S80°49' W 24.40'
J3 - N48°28' W 179.40'
J4 - N15°39' W 99.00'
J5 - N67°05' E 150.00'
- EASEMENT "K"**
(BEARING) (DIST.)
K1 - N48°28' W 110.50'
K2 - S15°39' E 99.00'
K3 - N72°47' E 60.00'
- EASEMENT "L"**
(BEARING) (DIST.)
L1 - S24°18' E 1080.80'
L2 - N44°39' W 856.20'
L3 - N05°35' E 294.70'
- EASEMENT "M"**
(BEARING) (DIST.)
M1 - S01°23' W 393.07'
M2 - S01°27' E 147.10'
M3 - S05°57' E 107.31'
M4 - S10°16' E 95.61'
M5 - S14°01' E 97.89'
M6 - S14°10' E 301.47'
M7 - N45°55' W 1740.09'
M8 - N45°55' W 147.80'
M9 - S52°30' W 338.12'
M10 - N37°31' W 1273.80'
M11 - N52°29' E 131.49'
M12 - N46°00' W 890.94'
M13 - N37°30' W 574.08'
M14 - N33°56' E 497.68'
M15 - S45°54' E 4061.09'

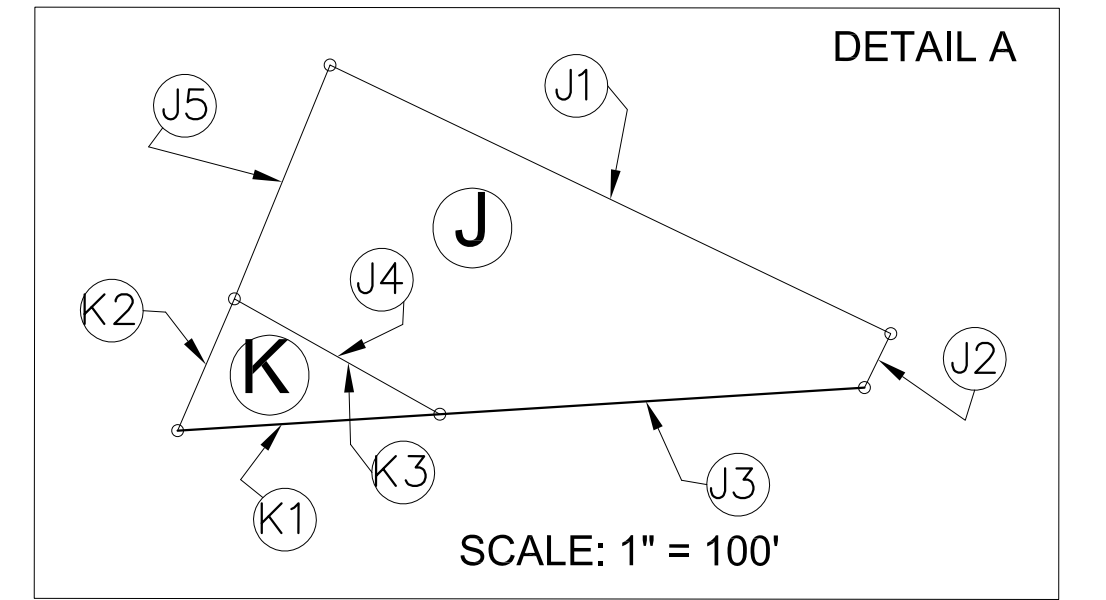

- REFERENCES:
- PLAT BY D.C. BARBOT & ASSOCIATES, INC. DATED OCTOBER, 1972 RECORDED PLAT BOOK 2 PAGE 94.
 - MAP BY E.H. HADDOCK, JR. R.L.S. DATED OCTOBER 21, 1975 RECORDED PLAT BOOK 26, PAGE 88
 - PLAT BY JENKINSON & ELLIS SURVEYING KINGSTREE, SC, H.M. JENKINSON, R.L.S. DATED JANUARY 10, 1989

LEGEND		
NO.	LINE TYPE	LINE DESCRIPTION
1	PROPERTY LINE	—
2	EASEMENT LINE	—
3	EXISTING RPZ	— E-RPZ
4	ULTIMATE RPZ	— U-RPZ
5	AIRPORT PROPERTY	▲
6	AVIGATION EASEMENT	Ⓚ

REV. NO.	DATE	DESCRIPTION OF REVISION

0 400 800 1200 1600

SCALE: 1" = 400'

DESIGNED BY GTC DATE FEB. 16, 2004

DRAWN BY JCL DATE FEB. 16, 2004

CHECKED BY JNW DATE FEB. 16, 2004

APPROVALS:

2004

TITLE	DATE

PLANS PREPARED BY

ENGINEERS PLANNERS ECONOMISTS

PLANS PREPARED FOR

WILLIAMSBURG REGIONAL AIRPORT
WILLIAMSBURG, SC

PROJECT NO. (CLIENT)	PROJECT NO. (WSA)
03-45-0033-005	388460

EXHIBIT "A"
PROPERTY MAP

DATE: FEBRUARY 16, 2004
FILE: I:\422\CKIMASTER\MASTERPLAN_07
PROPERTY LINE DRAWING.DGN

NO. 8 OF 8