


EXISTING BUILDING TABLE			ULTIMATE BUILDING TABLE		
#	DESCRIPTION	TOP ELEV.	#	DESCRIPTION	TOP ELEV.
(1)	AIR CARGO BLDG. - FEDEX	261.3' AMSL	(26)	MESA (DOOLITTLE HANGAR) - HANGAR	243.1' AMSL
(2)	AIR CARGO BLDG. - U.S. POST OFFICE	264.7' AMSL	(27)	BERRY'S AIR FREIGHT	232.0' EST.
(3)	GENERATOR BUILDING	231.7' EST.	(28)	S.C. AERONAUTICS COMMISSION - HANGAR	240.0' AMSL
(4)	AIRPORT MAINTENANCE FACILITY BUILDINGS	304.0' AMSL	(29)	NATIONAL GUARD - OPERATIONS SUPPORT AIRLIFT	224.0' EST.
(5)	AIRPORT SURVEILLANCE RADAR	396.5' AMSL	(30)	S.C. AERONAUTICS COMMISSION - HANGAR/OFFICE	282.3' AMSL
(6)	BUDGET RENTAL CAR MAINTENANCE FACILITY	295.9' EST.	(31)	U.S. CUSTOMS - PORT OF COLUMBIA	231.4' AMSL
(7)	AVIS RENTAL CAR MAINTENANCE FACILITY	292.9' EST.	(32)	BELL AVIATION - HANGAR	241.1' AMSL
(8)	ALAMO NATIONAL RENTAL CAR MAINT. FACILITY	285.7' EST.	(33)	BELL AVIATION - HANGAR	231.0' AMSL
(9)	HERTZ RENTAL CAR MAINTENANCE FACILITY	285.3' EST.	(34)	BELL AVIATION - OFFICE	221.4' AMSL
(10)	THRIFTY RENTAL CAR MAINTENANCE FACILITY	270.6' EST.	(35)	COLUMBIA AVIATION - HANGAR/OFFICE	230.5' AMSL
(11)	AIRPORT ADMINISTRATION/OFA OFFICE	279.0' AMSL	(36)	COLUMBIA AVIATION - HANGAR	231.1' AMSL
(12)	PASSENGER TERMINAL (TO BE EXPANDED)	310.2' AMSL	(37)	COLUMBIA AVIATION - 7-BAY SHADE PORT	223.9' AMSL
(13)	PARKING LOT TOLL OFFICE & BOOTHS	254.5' EST.	(38)	FTZ - MULTIPLE TENANTS	203.9' AMSL
(14)	NATIONAL WEATHER SERVICE	254.7' EST.	(39)	FTZ - MULTIPLE TENANTS	208.5' AMSL
(15)	ARFF (TO BE RELOCATED)	286.4' AMSL	(40)	FTZ - MULTIPLE TENANTS	209.5' AMSL
(16)	EAGLE AVIATION - HANGAR/MAINT. SHOP	260.2' EST.	(41)	FTZ - MULTIPLE TENANTS	212.4' AMSL
(17)	EAGLE AVIATION - HANGAR/MAINT. SHOP	264.9' EST.	(42)	UPS REMOTE FACILITIES BUILDING	229.1' EST.
(18)	EAGLE AVIATION - CORPORATE HANGAR	254.0' AMSL	(43)	UPS WASH FACILITY	229.1' EST.
(19)	EAGLE AVIATION - CORPORATE HANGAR	254.0' AMSL	(44)	GENERATOR BUILDINGS	213.4' EST.
(20)	EAGLE AVIATION - CORPORATE HANGAR	254.0' AMSL	(45)	SOUTH ELECTRICAL VAULT	274.4' AMSL
(21)	EAGLE AVIATION - 16-UNIT T-HANGAR	248.8' EST.	(46)	PARKING GARAGE	313.0' AMSL
(22)	EAGLE AVIATION - 15-BAY SHADE PORT	250.5' EST.	(47)	EAGLE AVIATION - 8-UNIT T-HANGAR	242.7' EST.
(23)	FAA - OFFICE BUILDING	248.0' AMSL	(48)	EAGLE AVIATION - CORPORATE HANGAR	247.6' EST.
(24)	FAA - ATCT (TOP OF ANTENNA)	354.2' AMSL	(49)	SCANA HANGAR	250.0' AMSL
(25)	NORTH ELECTRICAL VAULT	240.0' AMSL	(50)	COLUMBIA AVIATION - HANGAR	232.0' AMSL
(26)	EAGLE AVIATION - 10-UNIT T-HANGAR	241.5' EST.	(51)	COLUMBIA AVIATION - HANGAR	232.0' AMSL
(27)	EAGLE AVIATION - TERMINAL BUILDING	248.2' AMSL	(52)	BELL AVIATION - HANGAR	231.6' AMSL
(28)	EAGLE AVIATION - PAINT SHOP	249.2' EST.	(53)	BANK AIR - CARPORT	214.7' AMSL


#	DESCRIPTION	TOP ELEV.	#	DESCRIPTION	TOP ELEV.
(A)	HANGAR - 16,300 SF (2)	215.0'-225.0' AMSL	(B)	HANGAR - 12,020 SF (5)	230.0' AMSL
(C)	HANGAR - 43,200 SF	225.0' AMSL	(D)	HANGAR - 13,800 SF (2)	220.0' AMSL
(E)	HANGAR - 30,000 SF (2)	220.0' AMSL	(F)	HANGAR - 7,800 SF (15)	215.0' AMSL
(G)	HANGAR - 11,500 SF (3)	225.0' AMSL	(H)	HANGAR - 81,100 SF	225.0' AMSL
(I)	ATCT - 16,400 SF (TOP OF ANTENNA)	314.2' AMSL	(J)	ARFF - 16,400 SF	286.4' AMSL
(K)	RELOCATED NATIONAL WEATHER SERVICE	255.0' AMSL	(L)	AIR CARGO - 30,750 SF	261.3' AMSL

NOTE:
ULTIMATE BUILDING TOP ELEVATIONS WERE ESTIMATED BASED ON EXISTING GROUND ELEVATION IN VICINITY PLUS ANTICIPATED CONSTRUCTION HEIGHT.

NOTE:
EXISTING BUILDING TOP ELEVATIONS WERE TAKEN FROM THE PREVIOUS AIRPORT LAYOUT PLAN AS WELL AS INFORMATION PROVIDED BY THE ENGINEERING DEPARTMENT OF COLUMBIA METROPOLITAN AIRPORT DATED 05/13/2010.

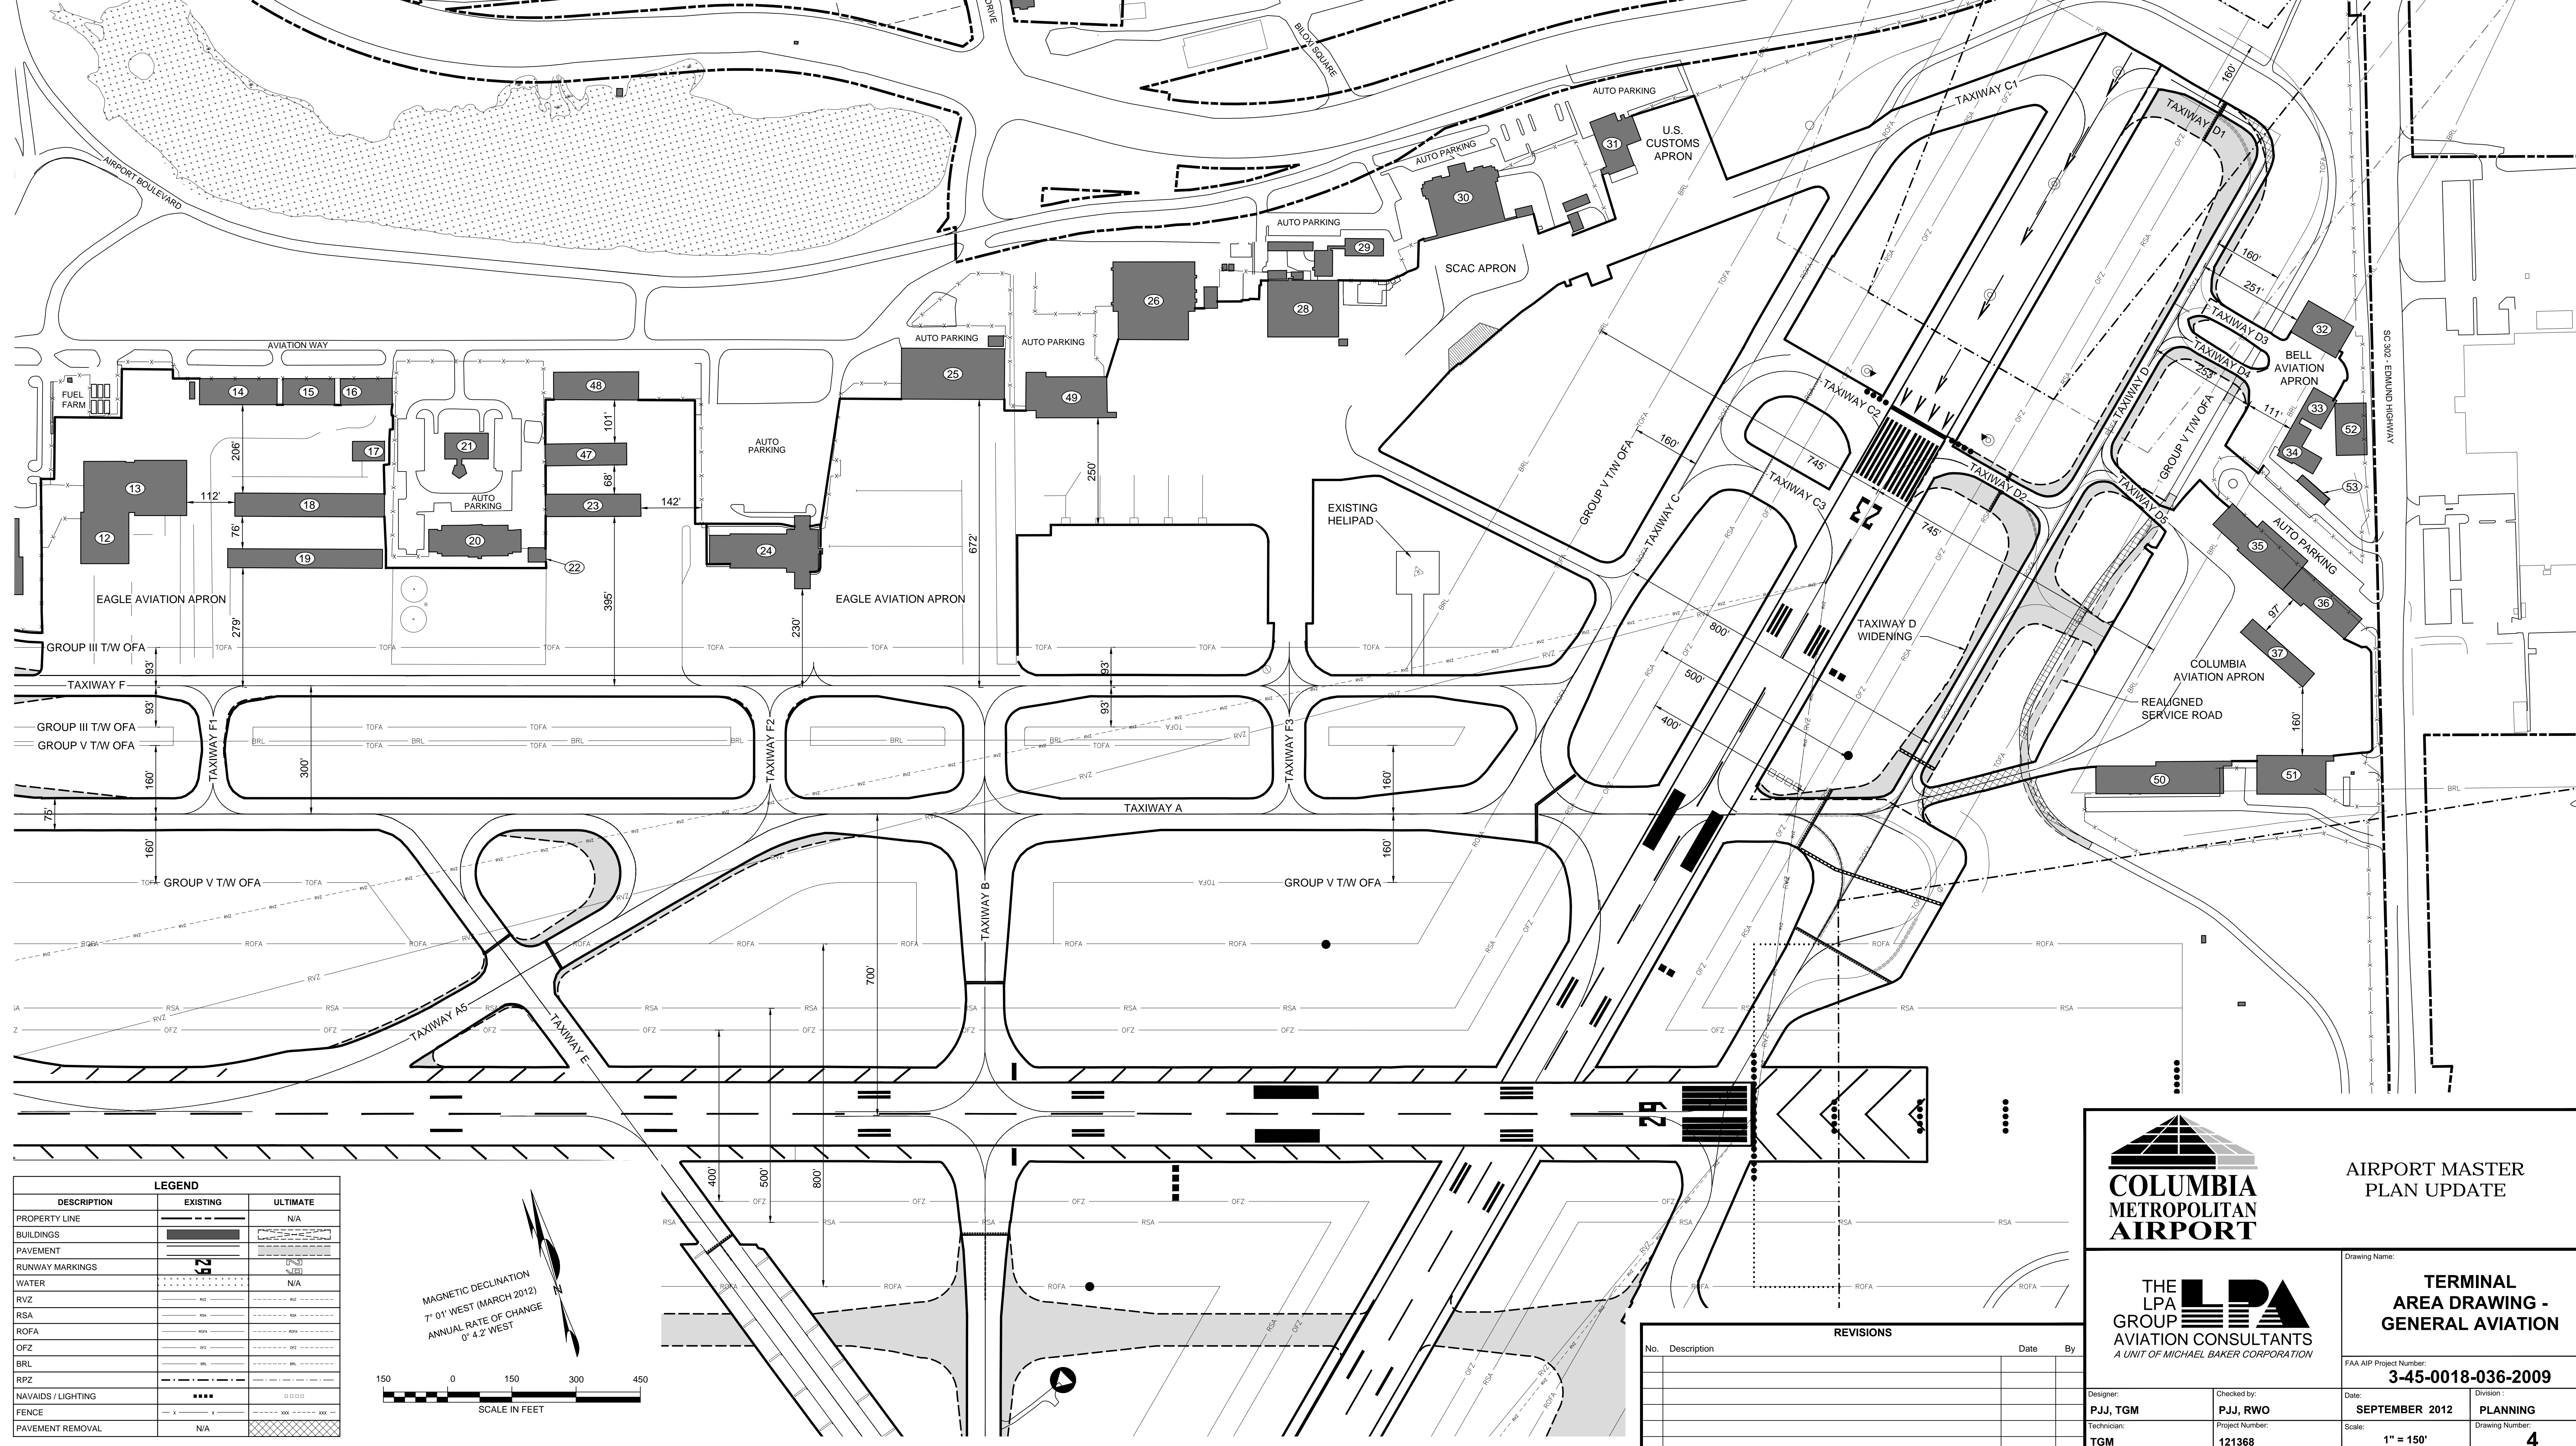

LEGEND		
DESCRIPTION	EXISTING	ULTIMATE
PROPERTY LINE	---	N/A
BUILDINGS	[Solid Black]	[Dotted]
PAVEMENT	[Dotted]	[Dotted]
RUNWAY MARKINGS	[Dashed]	[Dashed]
WATER	[Wavy]	N/A
RVZ	[Dotted]	[Dotted]
RSA	[Dotted]	[Dotted]
ROFA	[Dotted]	[Dotted]
OFZ	[Dotted]	[Dotted]
BRL	[Dotted]	[Dotted]
RPZ	[Dotted]	[Dotted]
NAVAIDS / LIGHTING	[Dotted]	[Dotted]
FENCE	[Dotted]	[Dotted]
PAVEMENT REMOVAL	[Dotted]	[Dotted]

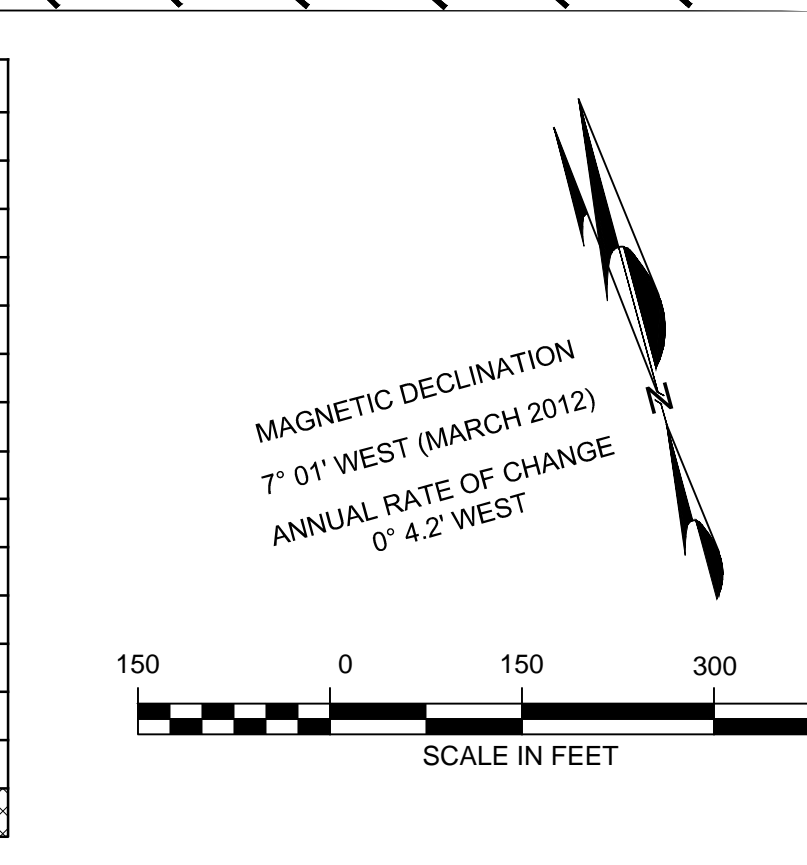

REVISIONS			
No.	Description	Date	By

AIRPORT MASTER PLAN UPDATE

A UNIT OF MICHAEL BAKER CORPORATION

TERMINAL AREA DRAWING - GENERAL AVIATION


FAA AIP Project Number: **3-45-0018-036-2009**

Designer: P.J.J. TGM	Checked by: P.J.J. RWO	Date: SEPTEMBER 2012	Division: PLANNING
Tech: TGM	Project Number: 121368	Scale: 1" = 150'	Drawing Number: 4


Y:\Planning\CAE - Columbia Metro\CAE - Master Plan Update\Drawings\2009\ALP\036-036-036-TerminalAreaDrawing.dwg, Sep 21, 2012, 10:45am, P:\tgm

EXISTING BUILDING TABLE			ULTIMATE BUILDING TABLE		
#	DESCRIPTION	TOP ELEV.	#	DESCRIPTION	TOP ELEV.
(1)	AIR CARGO BLDG - FEDEX	261.3 AMSL	(26)	MESA (DOOLITTLE HANGAR) - HANGAR	243.1 AMSL
(2)	AIR CARGO BLDG - U.S. POST OFFICE	264.7 AMSL	(27)	BERRY'S AIR FREIGHT	232.0 EST.
(3)	GENERATOR BUILDING	291.7 EST.	(28)	S.C. AERONAUTICS COMMISSION - HANGAR	240.0 AMSL
(4)	AIRPORT MAINTENANCE FACILITY BUILDINGS	304.0 AMSL	(29)	NATIONAL GUARD - OPERATIONS SUPPORT AIRLIFT	224.0 EST.
(5)	AIRPORT SURVEILLANCE RADAR	396.5 AMSL	(30)	S.C. AERONAUTICS COMMISSION - HANGAR/OFFICE	282.3 AMSL
(6)	BUDGET RENTAL CAR MAINTENANCE FACILITY	295.9 EST.	(31)	U.S. CUSTOMS - PORT OF COLUMBIA	231.4 AMSL
(7)	AVIS RENTAL CAR MAINTENANCE FACILITY	292.9 EST.	(32)	BELL AVIATION - HANGAR	241.1 AMSL
(8)	ALAMO NATIONAL RENTAL CAR MAINT. FACILITY	285.7 EST.	(33)	BELL AVIATION - HANGAR	231.0 AMSL
(9)	HERTZ RENTAL CAR MAINTENANCE FACILITY	285.3 EST.	(34)	BELL AVIATION - OFFICE	221.4 AMSL
(10)	THRIFTY RENTAL CAR MAINTENANCE FACILITY	270.6 EST.	(35)	COLUMBIA AVIATION - HANGAR/OFFICE	230.5 AMSL
(11)	AIRPORT ADMINISTRATION/OFFICE	279.0 AMSL	(36)	COLUMBIA AVIATION - HANGAR	231.1 AMSL
(12)	PASSENGER TERMINAL (TO BE EXPANDED)	310.2 AMSL	(37)	COLUMBIA AVIATION - 7-BAY SHADE PORT	223.9 AMSL
(13)	PARKING LOT TOLL OFFICE & BOOTHS	254.5 EST.	(38)	FTZ - MULTIPLE TENANTS	203.9 AMSL
(14)	NATIONAL WEATHER SERVICE	254.7 EST.	(39)	FTZ - MULTIPLE TENANTS	208.5 AMSL
(15)	ARRFF (TO BE RELOCATED)	286.4 AMSL	(40)	FTZ - MULTIPLE TENANTS	209.5 AMSL
(16)	EAGLE AVIATION - HANGAR/MAINT. SHOP	260.2 EST.	(41)	FTZ - MULTIPLE TENANTS	212.4 AMSL
(17)	EAGLE AVIATION - HANGAR/MAINT. SHOP	254.3 EST.	(42)	UPS REMOTE FACILITIES BUILDING	234.5 AMSL
(18)	EAGLE AVIATION - CORPORATE HANGAR	254.0 AMSL	(43)	UPS WASH FACILITY	229.1 EST.
(19)	EAGLE AVIATION - CORPORATE HANGAR	254.0 AMSL	(44)	GENERATOR BUILDINGS	213.4 EST.
(20)	EAGLE AVIATION - CORPORATE HANGAR	254.0 AMSL	(45)	SOUTH ELECTRICAL VAULT	214.4 AMSL
(21)	EAGLE AVIATION - 16-UNIT T-HANGAR	248.8 EST.	(46)	PARKING GARAGE	313.0 AMSL
(22)	EAGLE AVIATION - 15-BAY SHADE PORT	250.5 EST.	(47)	EAGLE AVIATION - 8-UNIT T-HANGAR	242.7 EST.
(23)	FAA - OFFICE BUILDING	248.0 AMSL	(48)	EAGLE AVIATION - CORPORATE HANGAR	247.6 EST.
(24)	FAA - ATCT (TOP OF ANTENNA)	354.2 AMSL	(49)	SCANA HANGAR	250.0 AMSL
(25)	NORTH ELECTRICAL VAULT	240.0 AMSL	(50)	COLUMBIA AVIATION - HANGAR	232.0 AMSL
(26)	EAGLE AVIATION - 10-UNIT T-HANGAR	241.5 EST.	(51)	COLUMBIA AVIATION - HANGAR	232.0 AMSL
(27)	EAGLE AVIATION - TERMINAL BUILDING	248.2 AMSL	(52)	BELL AVIATION - HANGAR	231.6 AMSL
(28)	EAGLE AVIATION - PAINT SHOP	249.2 EST.	(53)	BANK AIR - CARPORT	214.7 AMSL

NOTE:
EXISTING BUILDING TOP ELEVATIONS WERE TAKEN FROM THE PREVIOUS AIRPORT LAYOUT PLAN AS WELL AS INFORMATION PROVIDED BY THE ENGINEERING DEPARTMENT OF COLUMBIA METROPOLITAN AIRPORT DATED 05/13/2010.

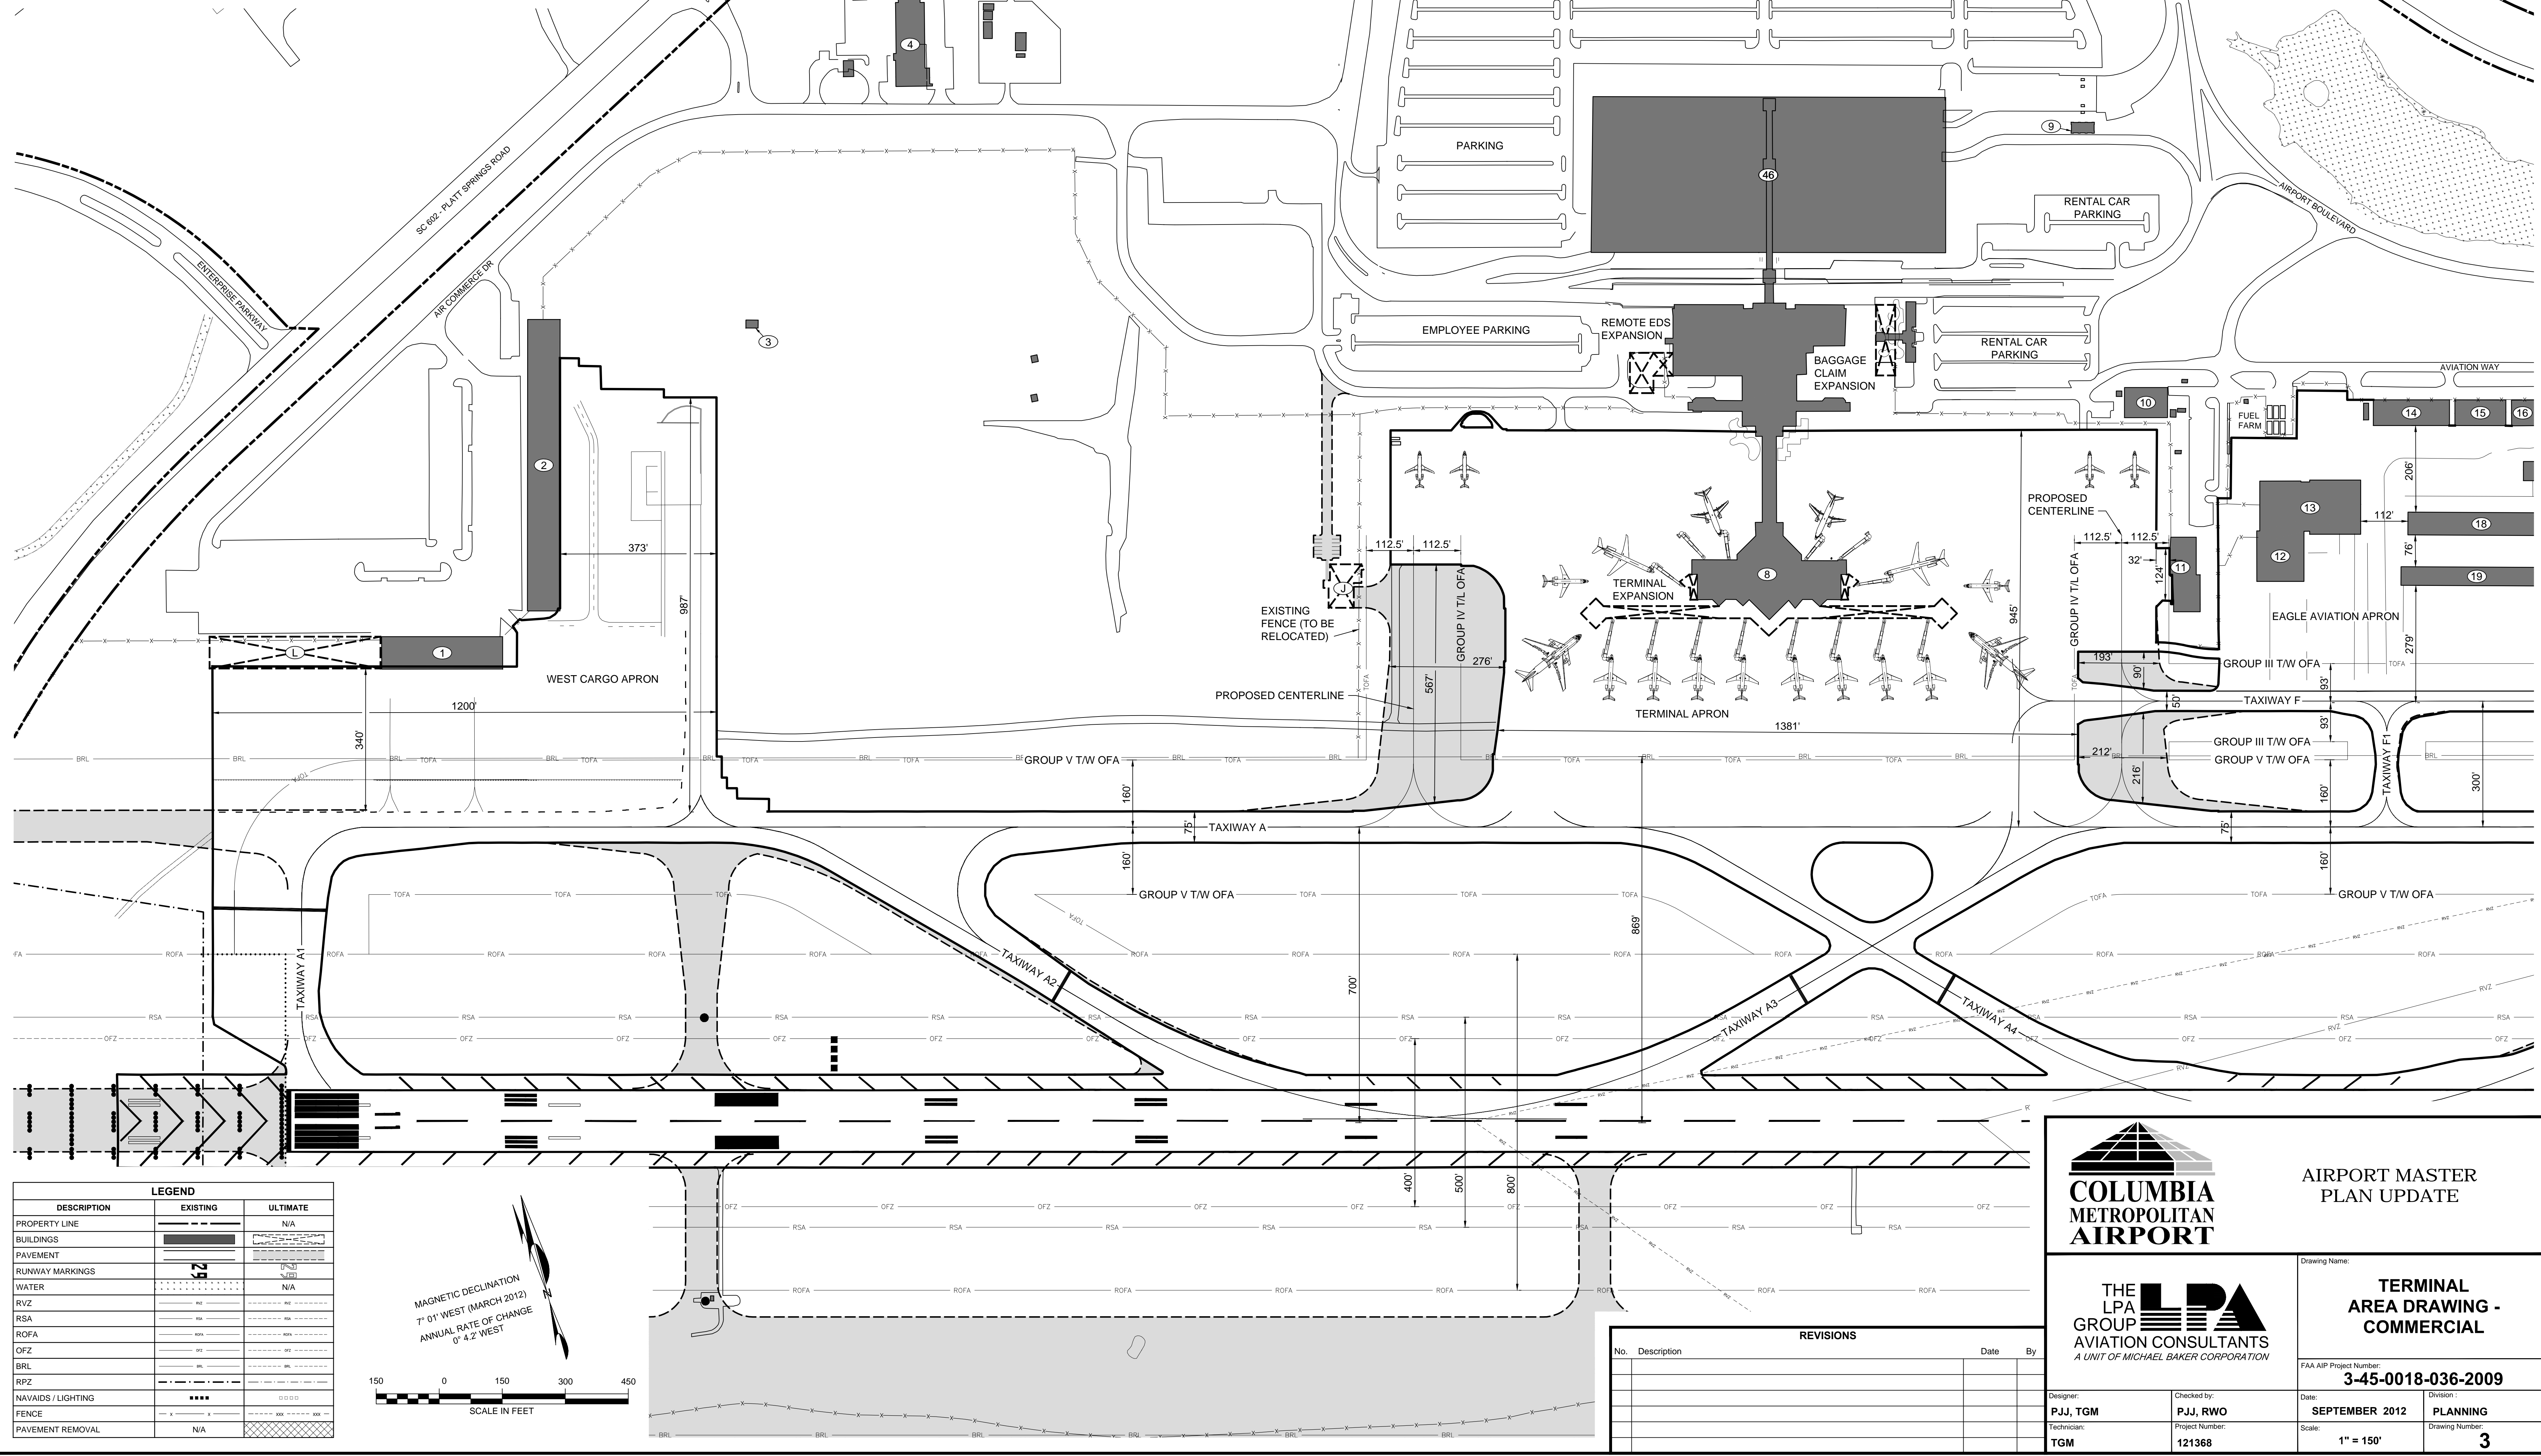

LEGEND		
DESCRIPTION	EXISTING	ULTIMATE
PROPERTY LINE	---	N/A
BUILDINGS	█	█
PAVEMENT	▨	▨
RUNWAY MARKINGS	—+—+—	—+—+—
WATER	~~~~~	N/A
RVZ	----	----
RSA	----	----
ROFA	----	----
OFZ	----	----
BRL	----	----
RPZ	----	----
NAVAIDS / LIGHTING	•••••	•••••
FENCE	----	----
PAVEMENT REMOVAL	▩	▩

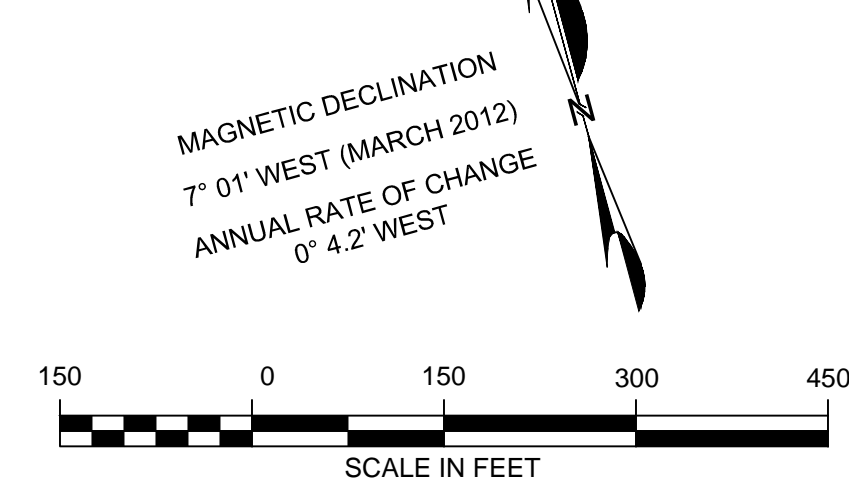

REVISIONS			
No.	Description	Date	By



COLUMBIA METROPOLITAN AIRPORT

AIRPORT MASTER PLAN UPDATE



THE LPA GROUP
AVIATION CONSULTANTS
A UNIT OF MICHAEL BAKER CORPORATION

TERMINAL AREA DRAWING - COMMERCIAL

FAA AIP Project Number:
3-45-0018-036-2009

Designer: PJJ, TGM	Checked by: PJJ, RWO	Date: SEPTEMBER 2012	Division: PLANNING
Tech: TGM	Project Number: 121368	Scale: 1" = 150'	Drawing Number: 3

Y:\Planning\CAE - Columbia Metro CAE - Master Plan Update\Drawings\2009\AIP\036-0018-036-Terminal Area Drawing Modified: Sep 21, 2012 - 10:45am PJJ:raj Sep 21, 2012 - 11:05am PJJ:raj