


MAG. DEC. 7, 03 BY (M) JUNE 2009  
 RATE OF CHANGE = 0.53 IN/YR  
 TRUE

LEGEND		
	EXISTING	ULTIMATE
PROPERTY LINE	---	N/C
EASEMENT LINE	---	N/C
BUILDING RESTRICTION LINE (BRL)	---	---
PAVEMENT	---	SEE STAGING
BUILDINGS	---	SEE STAGING
FENCING	---	---
GROUND CONTOUR	---	N/C
WOODED AREA	---	N/C
UNDERGROUND DRAINAGE PIPE	---	N/C
DITCH/CREEK	---	N/C
AIRPORT REFERENCE POINT	---	---
RUNWAY SAFETY AREA (RSA)	---	N/C
OBSTACLE FREE ZONE (OFZ)	---	N/C
OBJECT FREE AREA (OFA)	---	N/C
RUNWAY APPROACH ZONE (RAZ)	---	N/C
THRESHOLD LIGHTS	---	---
	STAGE I	STAGE II
	---	---

BUILDING LEGEND				
IDENTIFICATION	BUILDING TYPE	TOP BUILDING ELEVATION	SIZE (S.F.)	OBSTRUCTION MARKING
(A)	TERMINAL BUILDING	328.0	5,000	NONE
(B)	HANGAR	323.4	5,854	NONE
(C)	HANGAR	334.3	23,997	NONE
(D)	HANGAR	334.3	8,708	NONE
(E)	STORAGE BUILDING	N/A	600	NONE
(F)	OFFICE BUILDING	N/A	790	NONE
(G)	HANGAR	331.7	26,059	NONE
(H)	HANGAR	N/A	3,900	NONE
(I)	HANGAR	N/A	3,920	NONE
(J)	HANGAR	N/A	3,038	NONE
(K)	HANGAR	N/A	3,773	NONE
(L)	MAINTENANCE BUILDING	N/A	757	NONE
(M)	CONCRETE BLOCK BUILDING	N/A	112	NONE
(N)	10 UNIT HANGAR	N/A	12,630	NONE

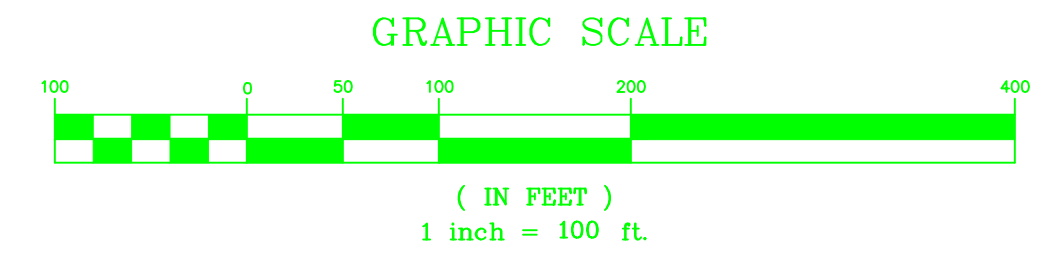

REV. NO.	DESCRIPTION	DATE
4	UPDATED FOR AIP 3-45-0011-14	FEB. 2008
3	UPDATED FOR AIP 3-45-0011-13	JULY 2006
2	REVISED PER FAA COMMENTS	4/13/04
1	REVISED PER FAA REVIEW OF DRAFT	12/23/03

PROJECT MANAGER  
 GAV  
 DRAWN BY  
 RBT  
 APPROVED BY  
 SEW  
 FILE NAME  
 20018.BASE



1001 PINNACLE POINT DRIVE  
 SUITE 110  
 COLUMBIA, SC 29223  
 (803) 786-4261  
 Office Locations:  
 North Carolina  
 South Carolina  
 Georgia  
 Florida

RELEASED FOR	DATE
APPROVALS	
BIDDING	
CONSTRUCTION	
RECORD DWG.	

WOODWARD FIELD  
 KERSHAW COUNTY  
 CAMDEN, SOUTH CAROLINA

TERMINAL AREA PLAN