
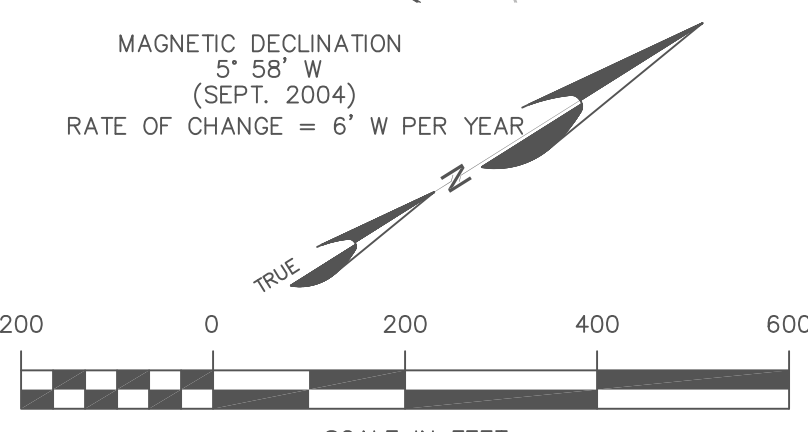


P:\Airport Development\SPARTANBURG INTL - CSP DRAWINGS\AUP2007 - JAP\Mapa_2007_Terminal Area.dwg, Last Modified: May 06, 2008 - 4:55pm, Plotter: on, May 02, 2014 - 5:45pm by dvestin

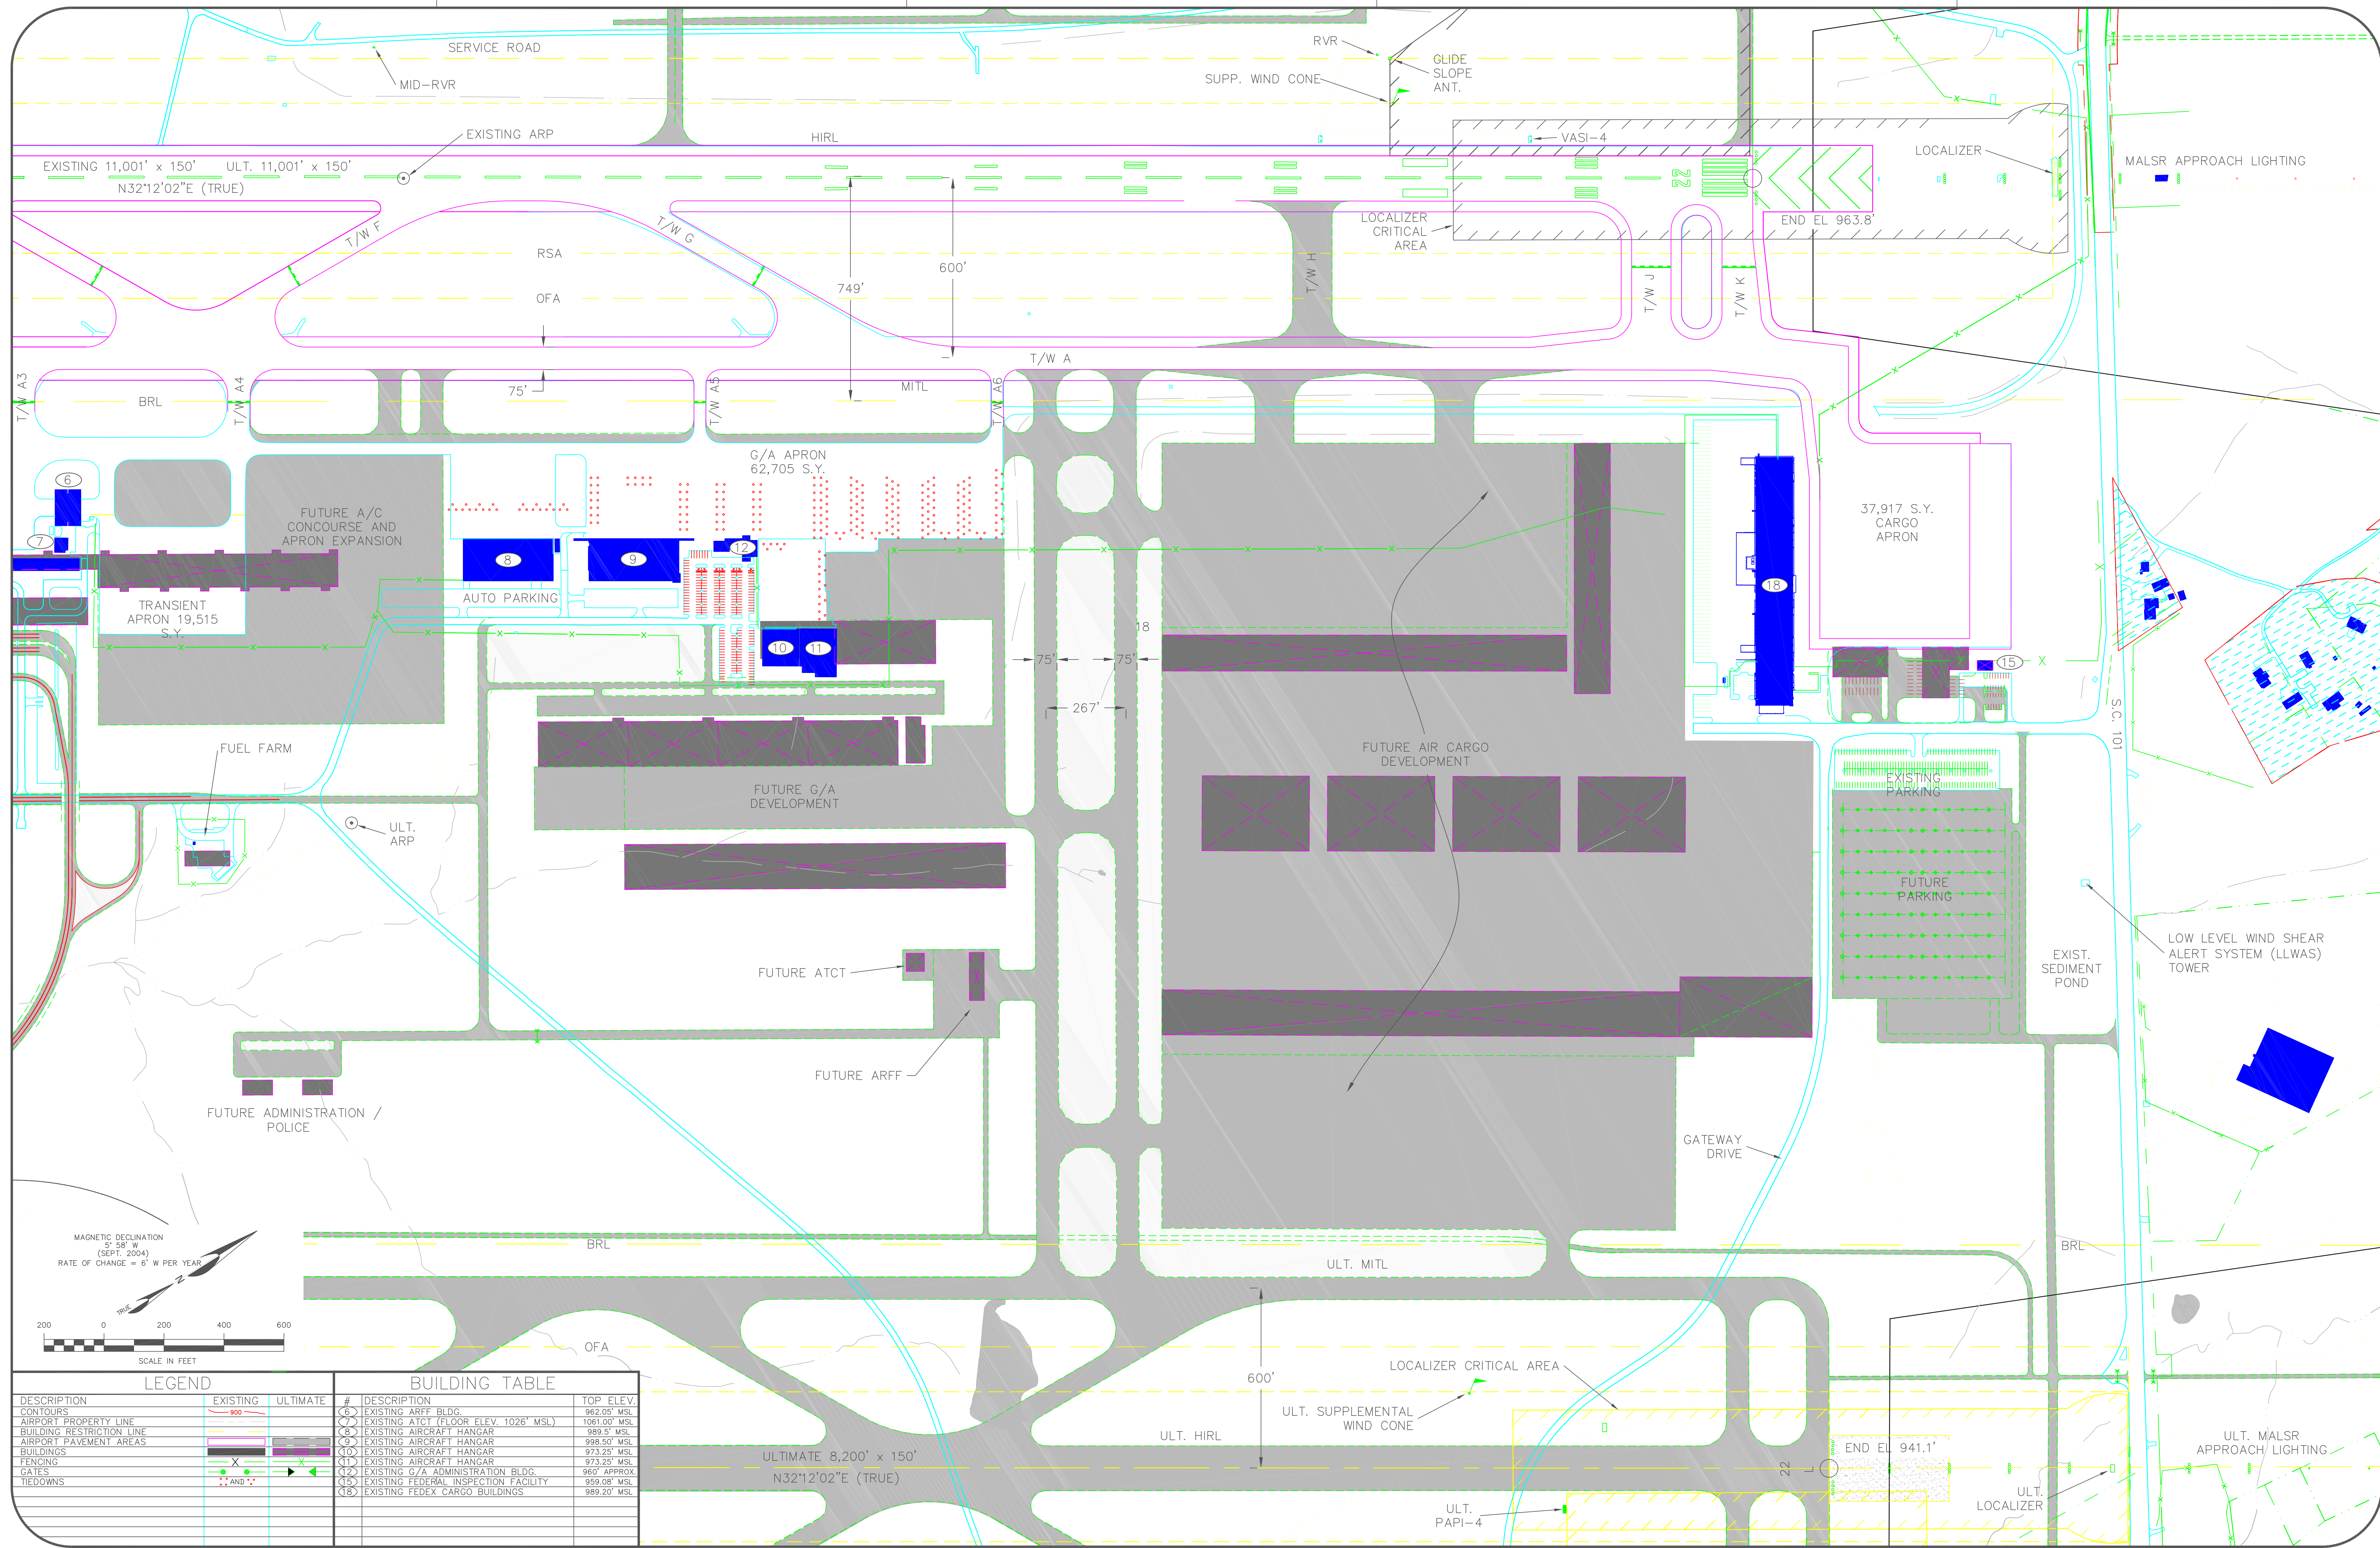

DESCRIPTION	EXISTING	ULTIMATE	#	DESCRIPTION	TOP ELEV.
CONTOURS	900		(6)	EXISTING ARFF BLDG.	962.05' MSL
AIRPORT PROPERTY LINE			(7)	EXISTING ATCT (FLOOR ELEV. 1026' MSL)	1061.00' MSL
BUILDING RESTRICTION LINE			(8)	EXISTING AIRCRAFT HANGAR	989.5' MSL
AIRPORT PAVEMENT AREAS			(9)	EXISTING AIRCRAFT HANGAR	998.50' MSL
BUILDINGS			(10)	EXISTING AIRCRAFT HANGAR	973.25' MSL
FENCING	X	X	(11)	EXISTING AIRCRAFT HANGAR	973.25' MSL
GATES			(12)	EXISTING G/A ADMINISTRATION BLDG.	990' APPROX.
TIEDOWNS			(13)	EXISTING FEDERAL INSPECTION FACILITY	959.08' MSL
			(14)	EXISTING AIRCRAFT HANGAR	973.25' MSL
			(15)	EXISTING FEDERAL INSPECTION FACILITY	959.08' MSL
			(16)	EXISTING AIRCRAFT HANGAR	973.25' MSL
			(17)	EXISTING AIRCRAFT HANGAR	973.25' MSL
			(18)	EXISTING FEDEX CARGO BUILDINGS	989.20' MSL

THE LPA GROUP
THE LPA GROUP INCORPORATED
TRANSPORTATION CONSULTANTS

ATLANTA, GA ? BATON ROUGE, LA ? CASHIERS, NC ? CHARLESTON, SC ? CHARLOTTE, NC ? COLUMBIA, SC ? DAYTONA BEACH, FL ? GREENSBORO, NC ? JACKSONVILLE, FL ? KNOXVILLE, TN ? LITTLE ROCK, AR ? MEMPHIS, TN ? MILWAUKEE, WI ? ORLANDO, FL ? RALEIGH, NC ? SARASOTA, FL ? TALLAHASSEE, FL ? TAMPA, FL ? WEST PALM BEACH, FL

CSP INTERNATIONAL AIRPORT
 MILLIKEN FIELD

GREENVILLE-SPARTANBURG INTERNATIONAL AIRPORT
 GREER, SOUTH CAROLINA
 GENERAL AVIATION TERMINAL AREA DRAWING

DESIGN TGM	DATE	DESCRIPTION	BY	DATE	DESCRIPTION
4	4/16/07	UPDATE OF PROPOSED IMPROVEMENTS	TGM		
3	10/3/07	UPDATE OF PROPOSED IMPROVEMENTS	TGM		
2	9/21/05	UPDATE OF PROPOSED IMPROVEMENTS	TGM		
1	10/30/92	EXTENSION OF EXISTING RUNWAY	TGM		

SPONSOR APPROVAL	DATE
J. Garrett Jackson Executive Director Greenville-Spartanburg Airport Commission	DEC. 9, 1991

REVISION	DATE	DESCRIPTION	BY	DATE	DESCRIPTION