


LEGEND

- EXISTING AIRPORT PROPERTY LINE
- EXISTING FENCE LINE
- OVERHEAD SPOT ELEVATION
- GROUND SPOT ELEVATION
- EXISTING N.G.S. SL
- EXISTING GROUND CONTOUR
- EXISTING BUILDING RESTRICTION LINE
- ULTIMATE BUILDING RESTRICTION LINE
- EXISTING BUILDING
- PROPOSED BUILDING (SHORT TERM)
- ULTIMATE BUILDING (LONG TERM)
- BUILDING NUMBER (SEE TABLE)

**BUILDING TABLE**

BLDG. NUM.	DESCRIPTION	TOP ELEV.
1	EXISTING HANGAR	113.9
2	EXISTING T-HANGAR	104.8
3	EXISTING T-HANGAR	105±
4	EXISTING HANGAR	109.9
5	EXISTING TERMINAL BUILDING	112.2
6	EXISTING HANGAR	112.4
7	FUEL TANKS	N/A
8	EXISTING OFFICE (MOBILE HOME)	104.0
9	EXISTING HANGAR	112.7
10	ABANDONED ELECTRIC VAULT	102±
11	EXISTING RESIDENCE (MOBILE HOME)	97.6
12	DAYCO MFG. CO.	121.0
13	TRAILERS	102.9
14	EXISTING HANGAR	116±

NOTE BUILDING TOP ELEVATIONS WERE ESTIMATED BY PHOTOGRAMMETRY AND ARE APPROXIMATE.

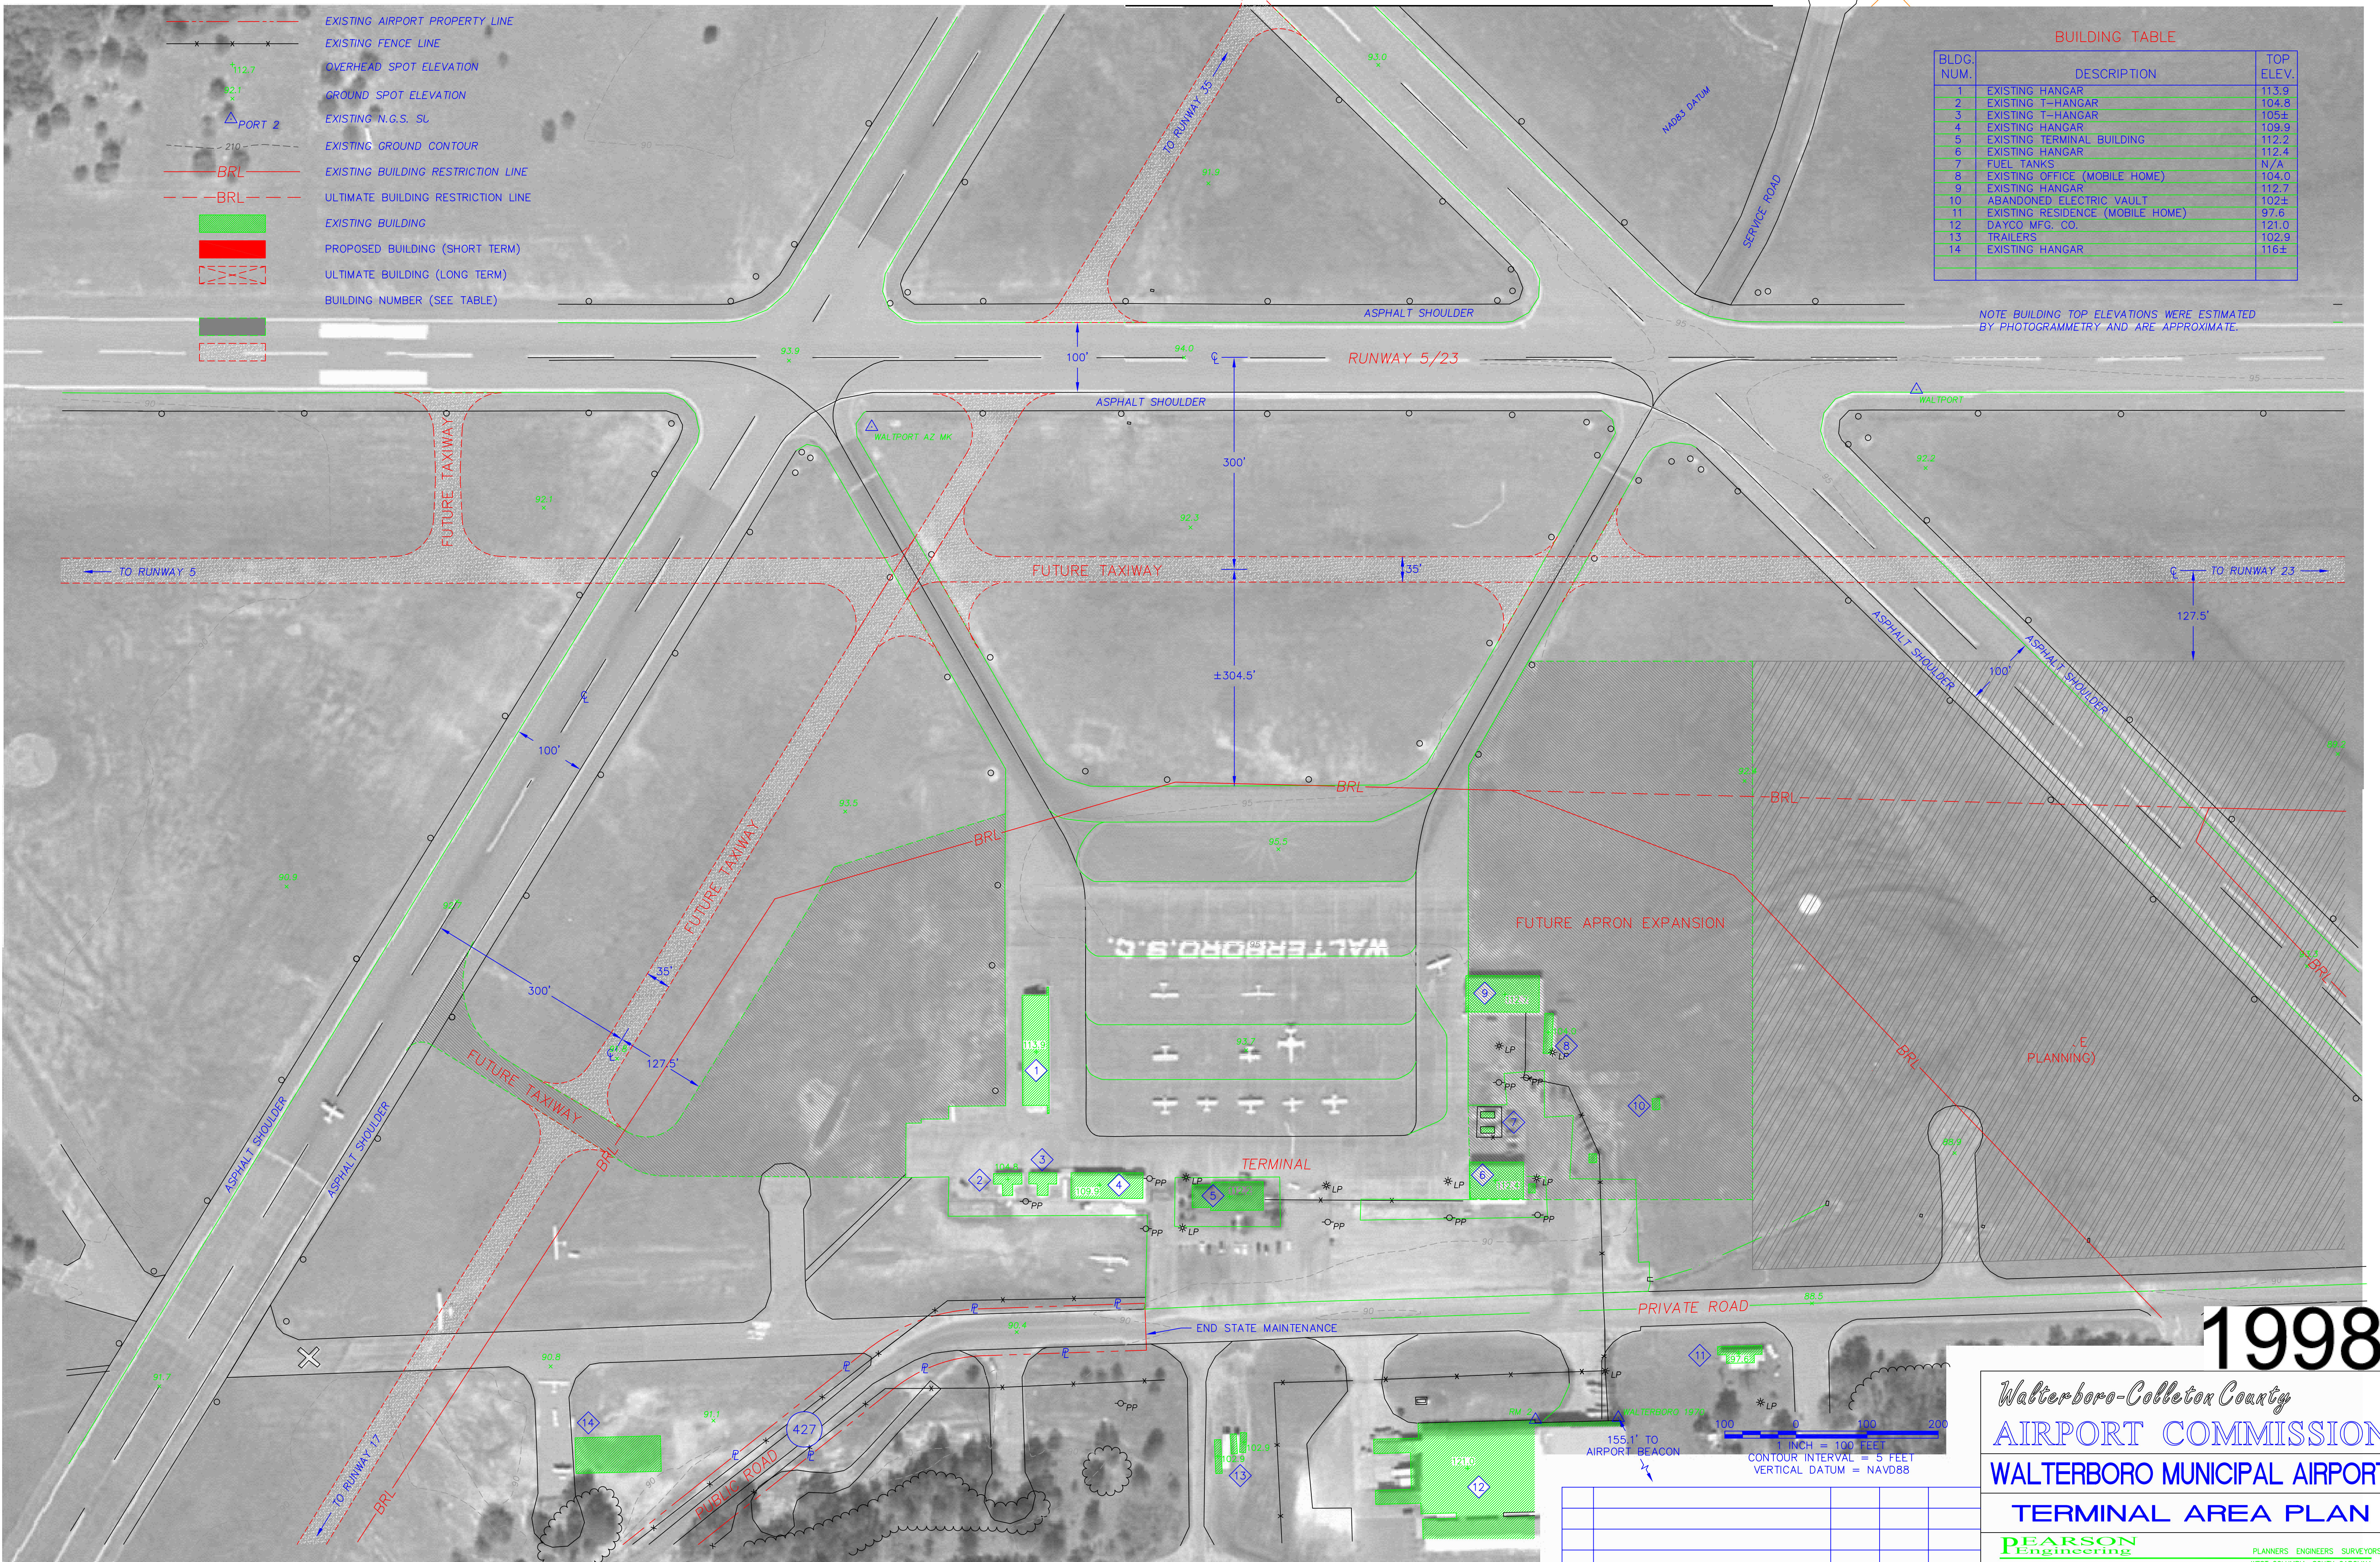

1998

Walterboro-Colleton County  
**AIRPORT COMMISSION**  
**WALTERBORO MUNICIPAL AIRPORT**

**TERMINAL AREA PLAN**

**PEARSON Engineering** PLANNERS, ENGINEERS, SURVEYORS  
WEST COLUMBIA, SOUTH CAROLINA

155.1' TO AIRPORT BEACON  
1" = 100 FEET  
CONTOUR INTERVAL = 5 FEET  
VERTICAL DATUM = NAVD88

NO.	REVISIONS	BY	APP.	DATE