


5996' x 100' HIRL 46.07 E (TRUE)

EXISTING ARP

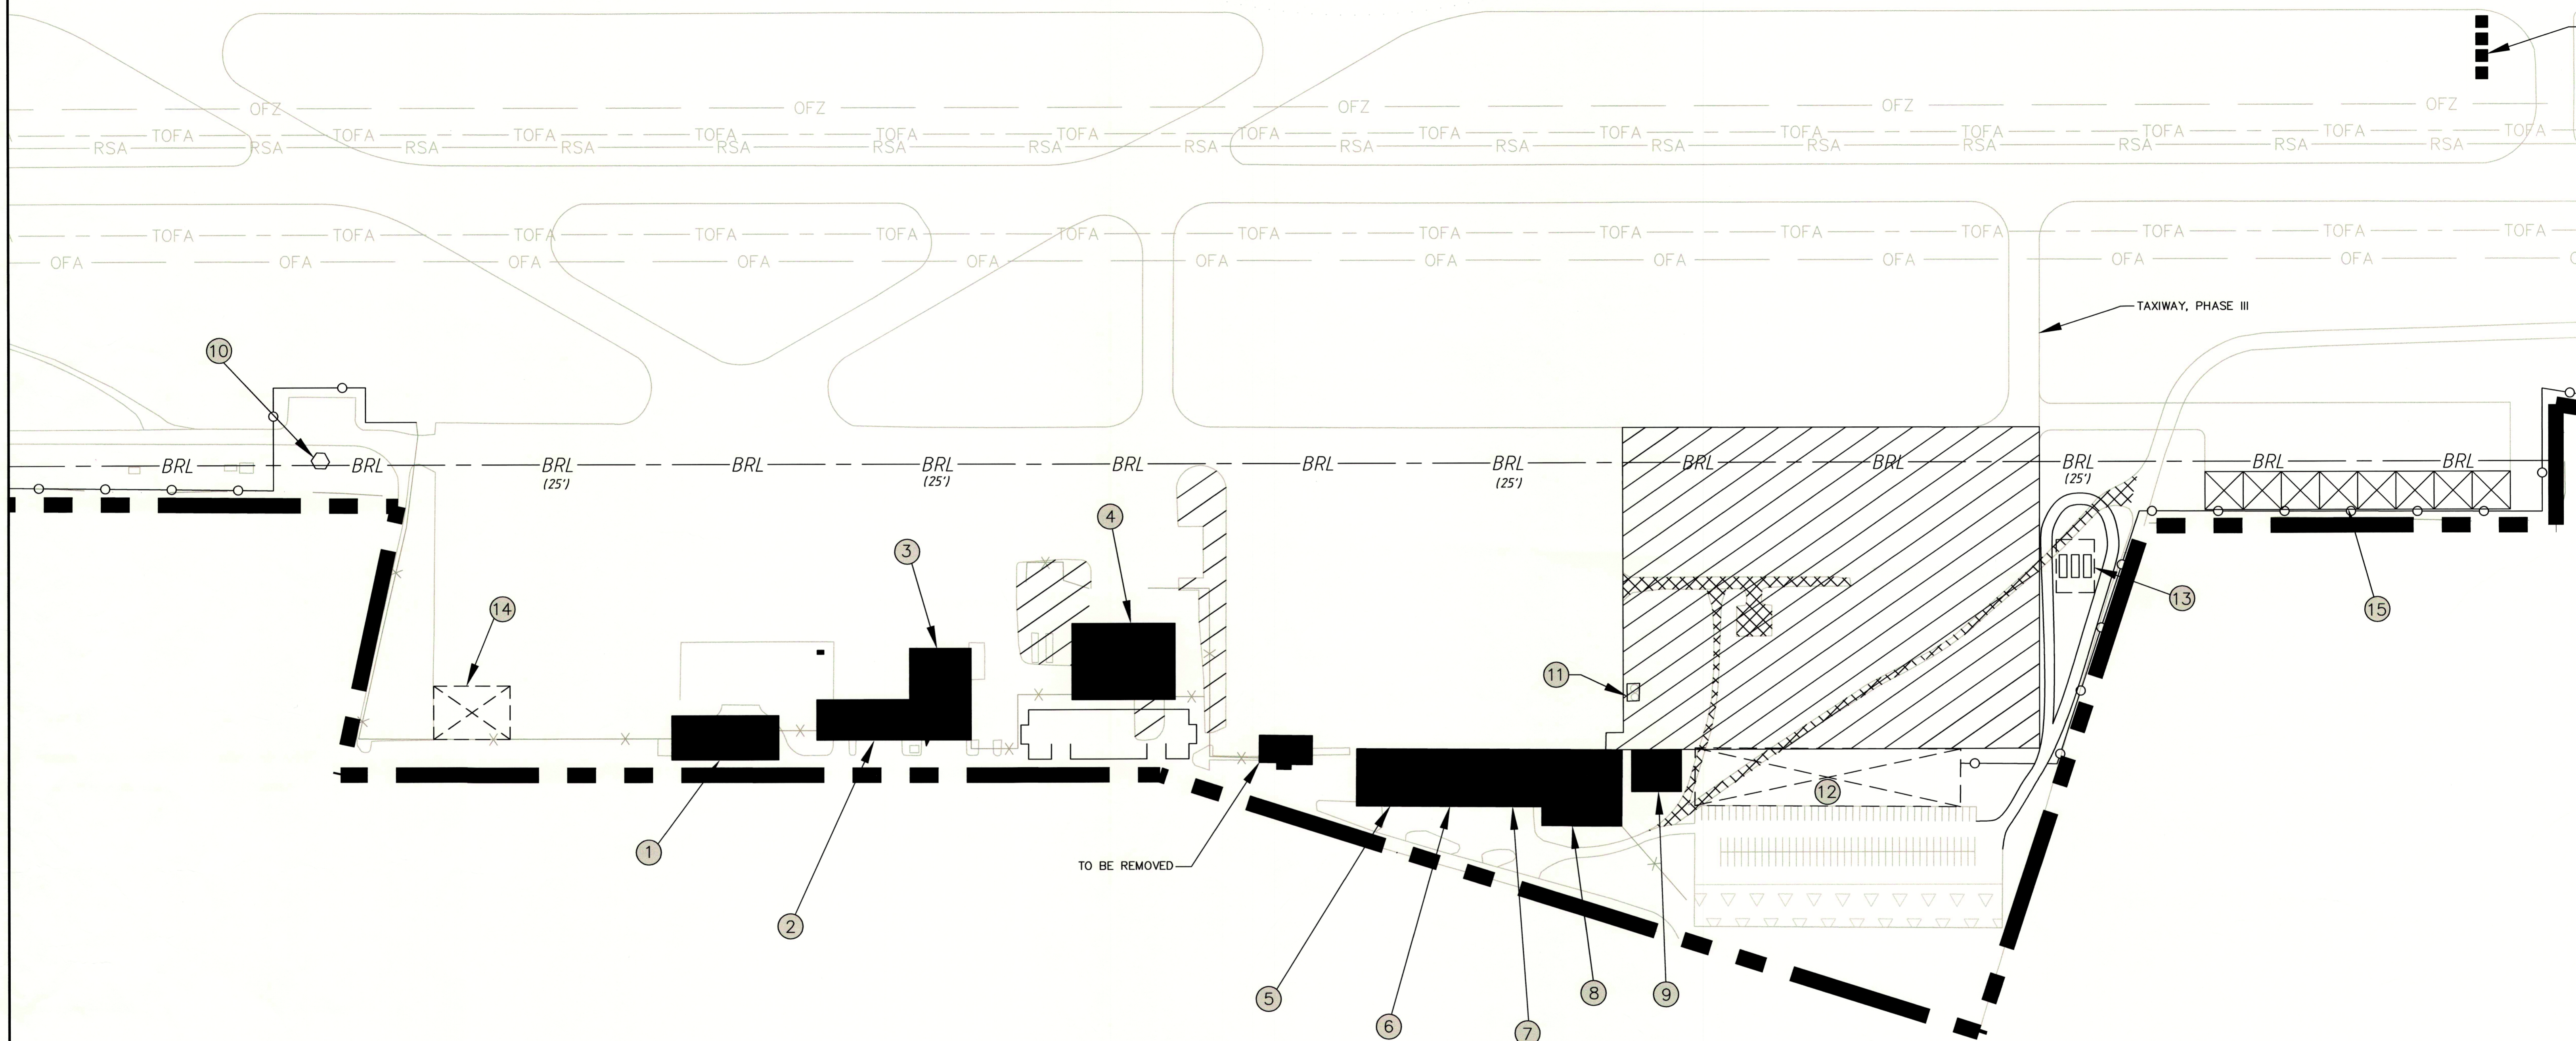

TAXIWAY, PHASE III

TO BE REMOVED

**FACILITIES INDEX**

EXISTING	
①	STORAGE HANGAR 1
②	BARNSTORMER HANGAR
③	OLD LARGE HANGAR
④	RAMP 86 TERMINAL/HANGAR 4
⑤	MAINTENANCE HANGAR
⑥	HANGAR 6
⑦	LARGE HANGAR 7
⑧	HANGAR 8
⑨	SHEPHERD HANGAR 9
⑩	CONTROL TOWER
⑪	FUEL FARMS
PROPOSED	
⑫	HANGAR
⑬	FUEL FARM
⑭	HANGAR
⑮	SMALL HANGARS (HEIGHT <25')

**LEGEND**

	EXISTING	FUTURE
RUNWAY OBJECT FREE AREA	OFZ	OFZ
RUNWAY SAFETY AREA	RSA	RSA
TAXIWAY OBJECT FREE AREA	TOFA	TOFA
BUILDING RESTRICTION LINE	BRL	SAME
OBJECT FREE ZONE	OFZ	N/A
AIRPORT PROPERTY LINE	APL	APL
SECURITY FENCE	X	X
BUILDINGS	①	②
APRON EXPANSION		
DEMOLITION/RELOCATION		
VORTAC CRITICAL AREA		
OBSTRUCTION LIGHTS		
ROTATING BEACON		
GLIDESLOPE/LOCALIZER CRITICAL AREA		
R/W END IDENTIFIER LIGHTS (EIL)		
AIRPORT REFERENCE POINT		
WIND CONE SEGMENTED CIRCLE		
ULTIMATE CONSTRUCTION		



PRELIMINARY CRE-TAP-01.DWG TAP

**TERMINAL AREA PLAN**

GRAND STRAND AIRPORT  
MYRTLE BEACH, SOUTH CAROLINA



DRAWN BY: MEB SCALE: 1"=100'  
CHECKED BY: BJM DATE: JULY 2002

EXHIBIT  
2-3

NO.	REVISIONS	BY	APP.	DATE