

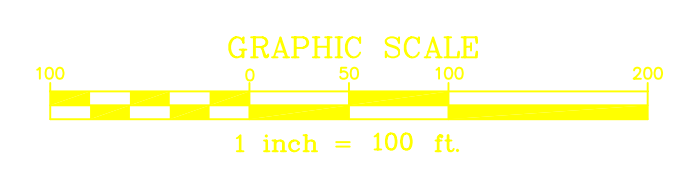
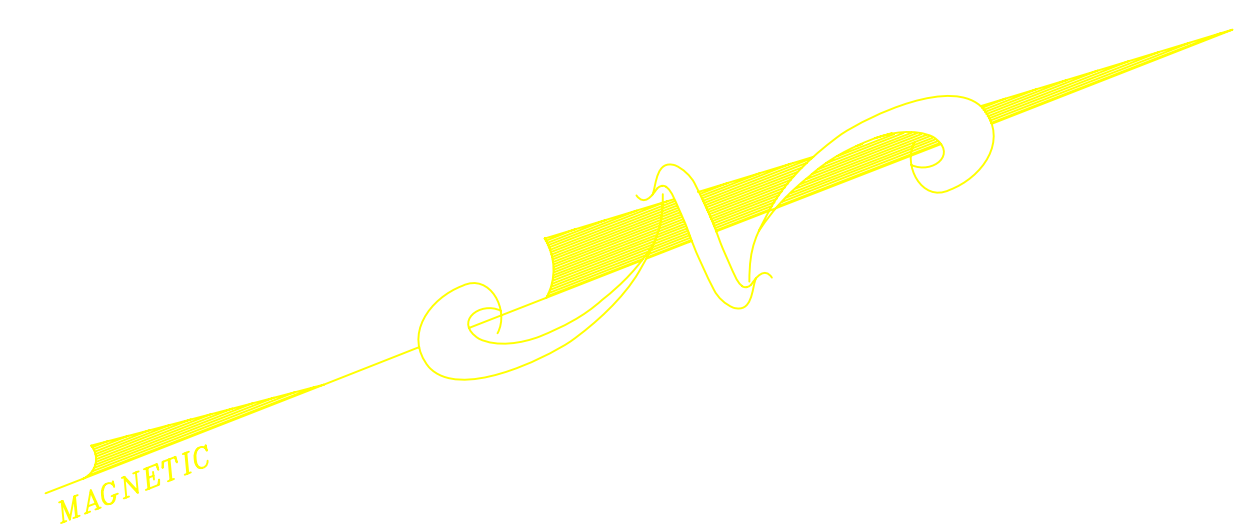


100

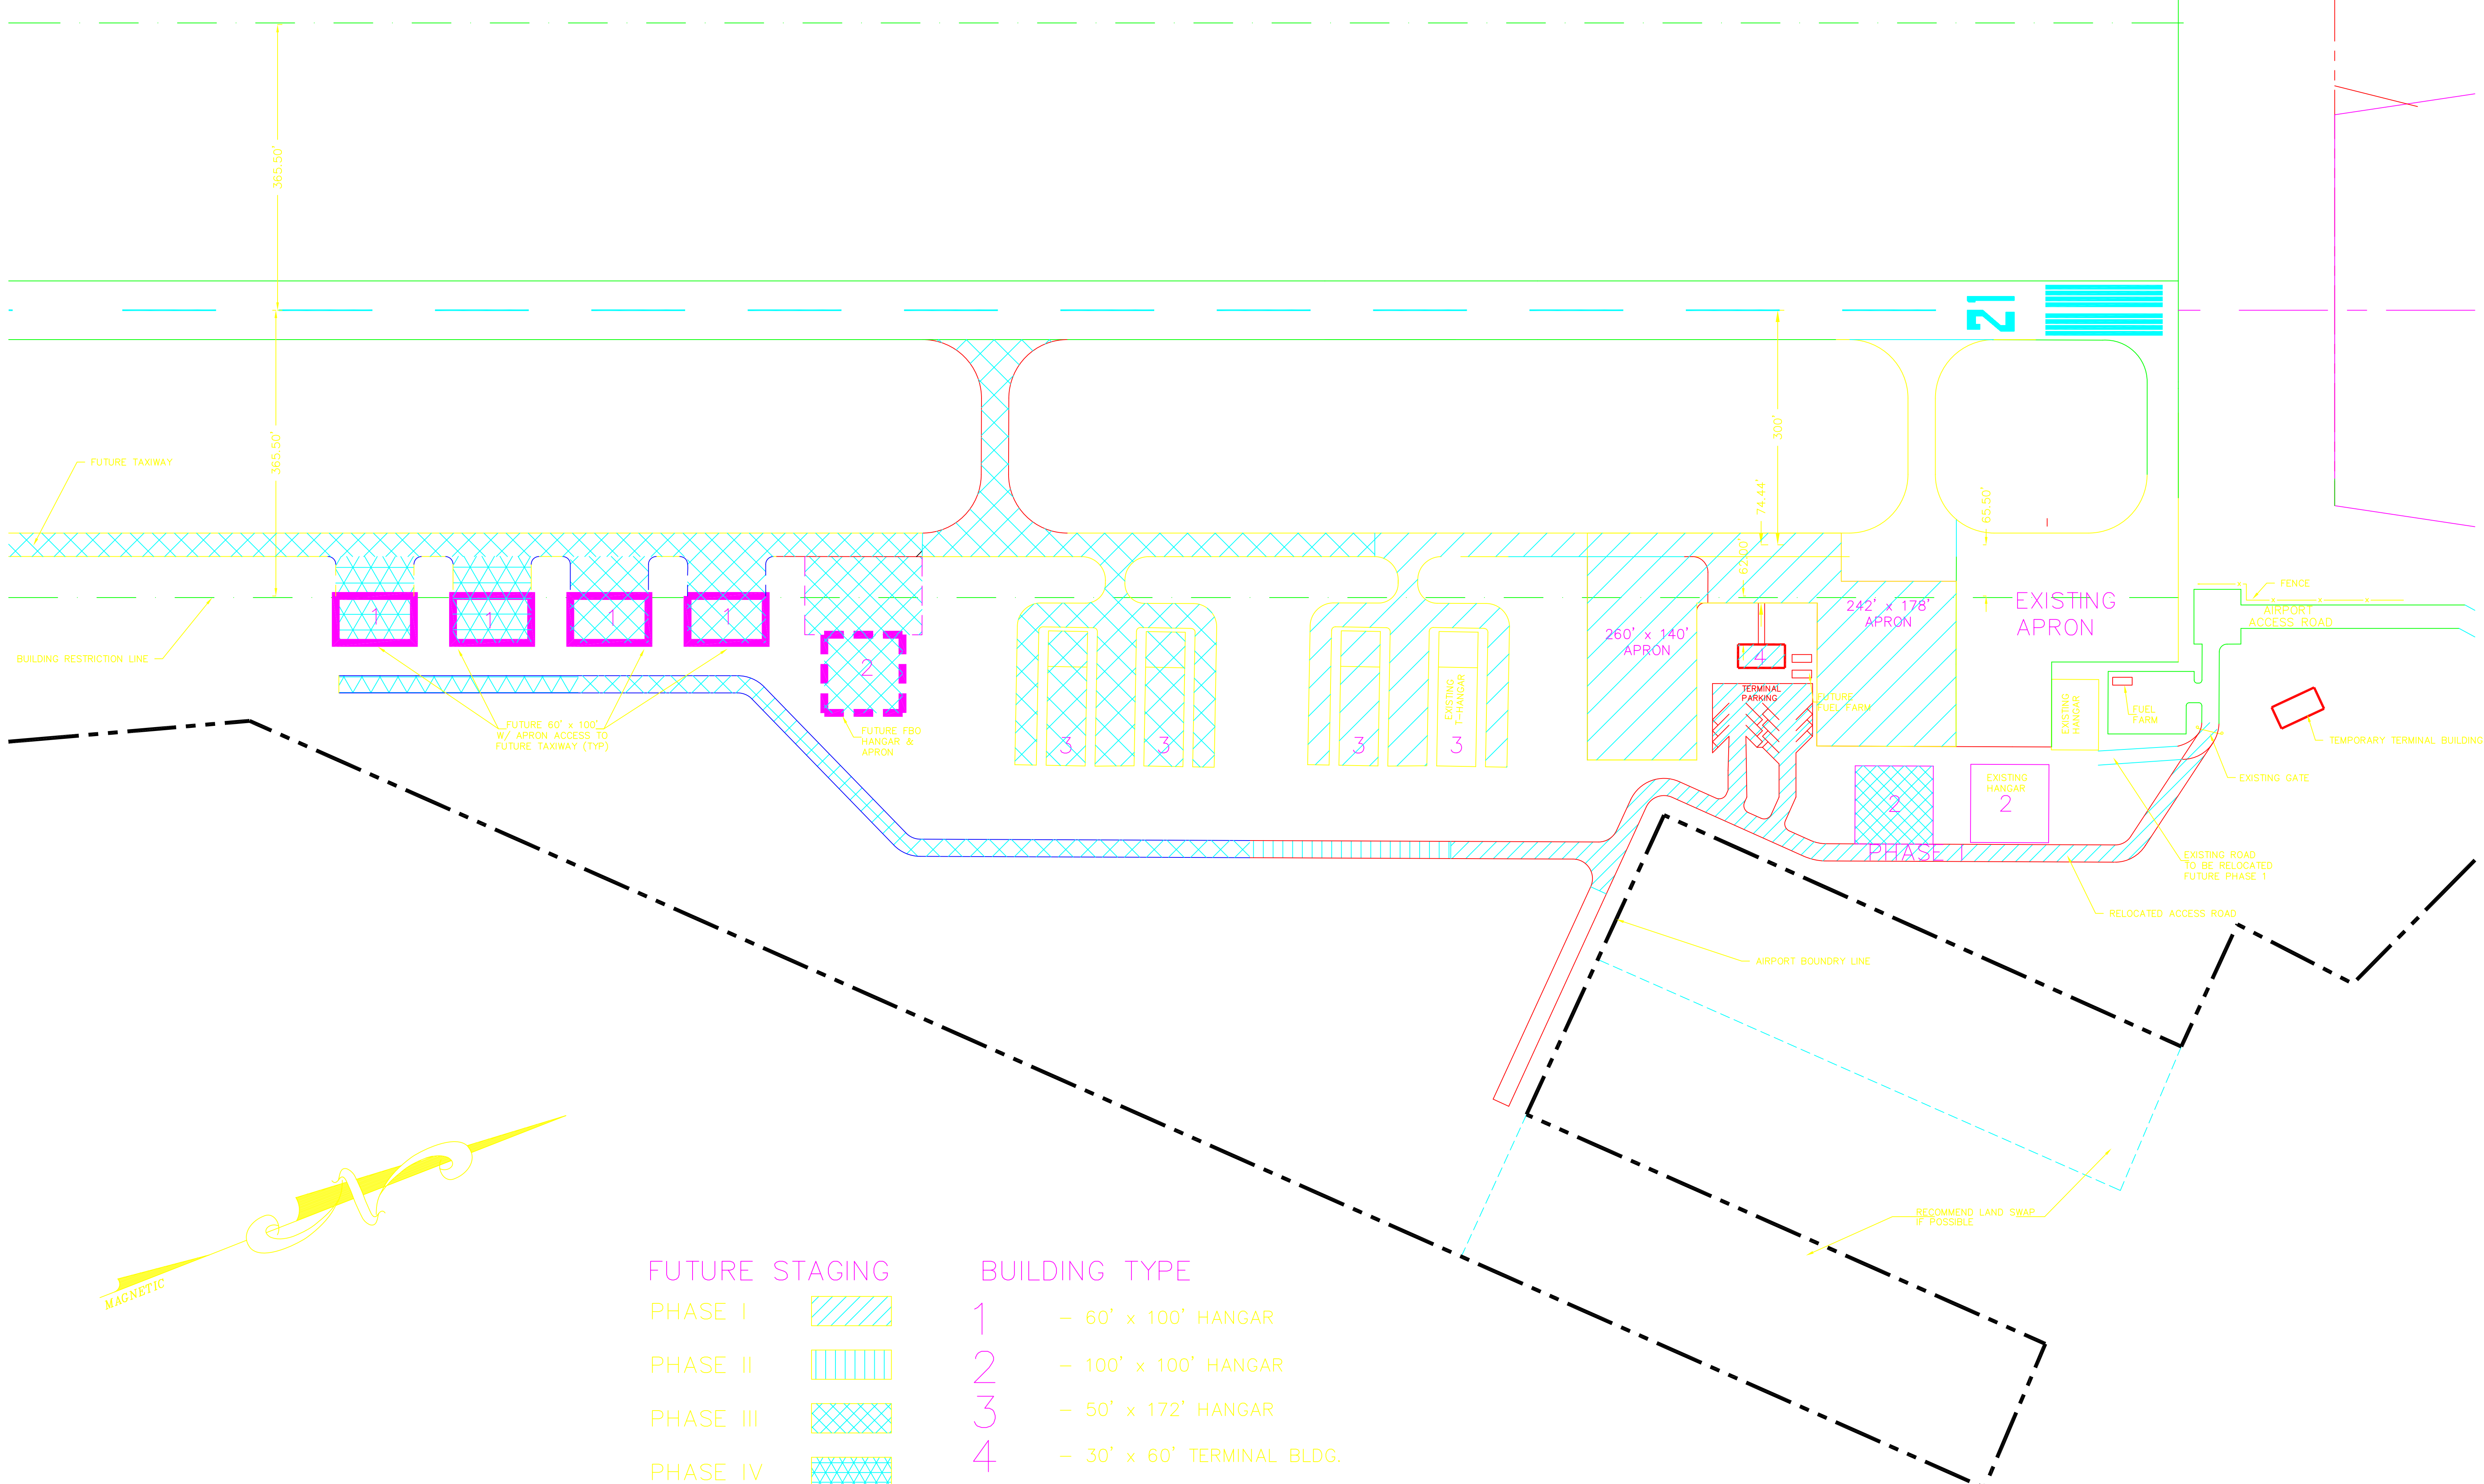

- | | | | |
|-----------------------|--|----------------------|----------------------------|
| FUTURE STAGING | | BUILDING TYPE | |
| PHASE I | | 1 | - 60' x 100' HANGAR |
| PHASE II | | 2 | - 100' x 100' HANGAR |
| PHASE III | | 3 | - 50' x 172' HANGAR |
| PHASE IV | | 4 | - 30' x 60' TERMINAL BLDG. |

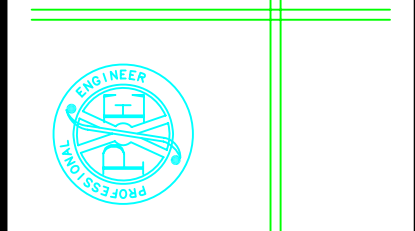

1997

DATE	REVISIONS	APPROVED	DESIGNED BY	CHECKED BY	DWG NAME
11/97	REVISED PHASES		C.S.B./JR.	C.S.B./JR.	ALP
			C.S.B./JR.		FLD BK--PG
					SCR FILE
					DATE
					MARCH 1996
					SCALE
					1" = 100'
DESCRIPTION					
HARTSVILLE MUNICIPAL A/P					
PHASING PLAN					
PROJECT NO.					
9306					
4					