
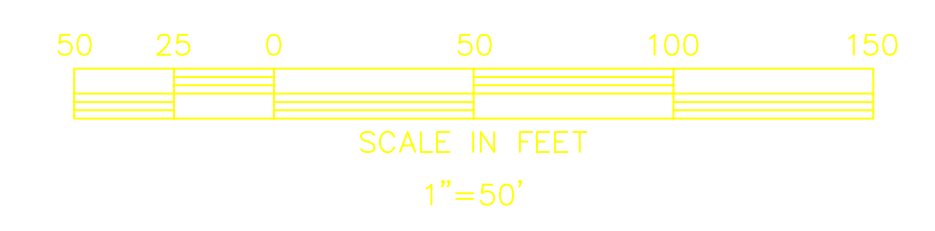


DEVELOPMENT STAGES	
PHASE I	1999-2004
PHASE II	2005-2009
PHASE III	2010-2019
ULTIMATE	BEYOND 2019

APPROVALS		
CITY OF PAGELAND		
DATE	SIGNATURE	TITLE
SOUTH CAROLINA DEPARTMENT OF COMMERCE / DIVISION OF AERONAUTICS		
DATE	SIGNATURE	TITLE
FEDERAL AVIATION ADMINISTRATION		
DATE	SIGNATURE	TITLE

LEGEND		
ITEM	EXISTING	ULTIMATE
GROUND CONTOURS	~ 20	
WOODED AREA		
ROADS (UNPAVED)		
ROADS (PAVED)		
AIRPORT BUILDINGS / STRUCTURES		
AIRPORT PAVED AREAS		
AIRPORT PROPERTY LINE (PL)		
APPROACH SURFACE		
RUNWAY OBJECT FREE AREA		ROFA
TAXIWAY OBJECT FREE AREA		TOFA

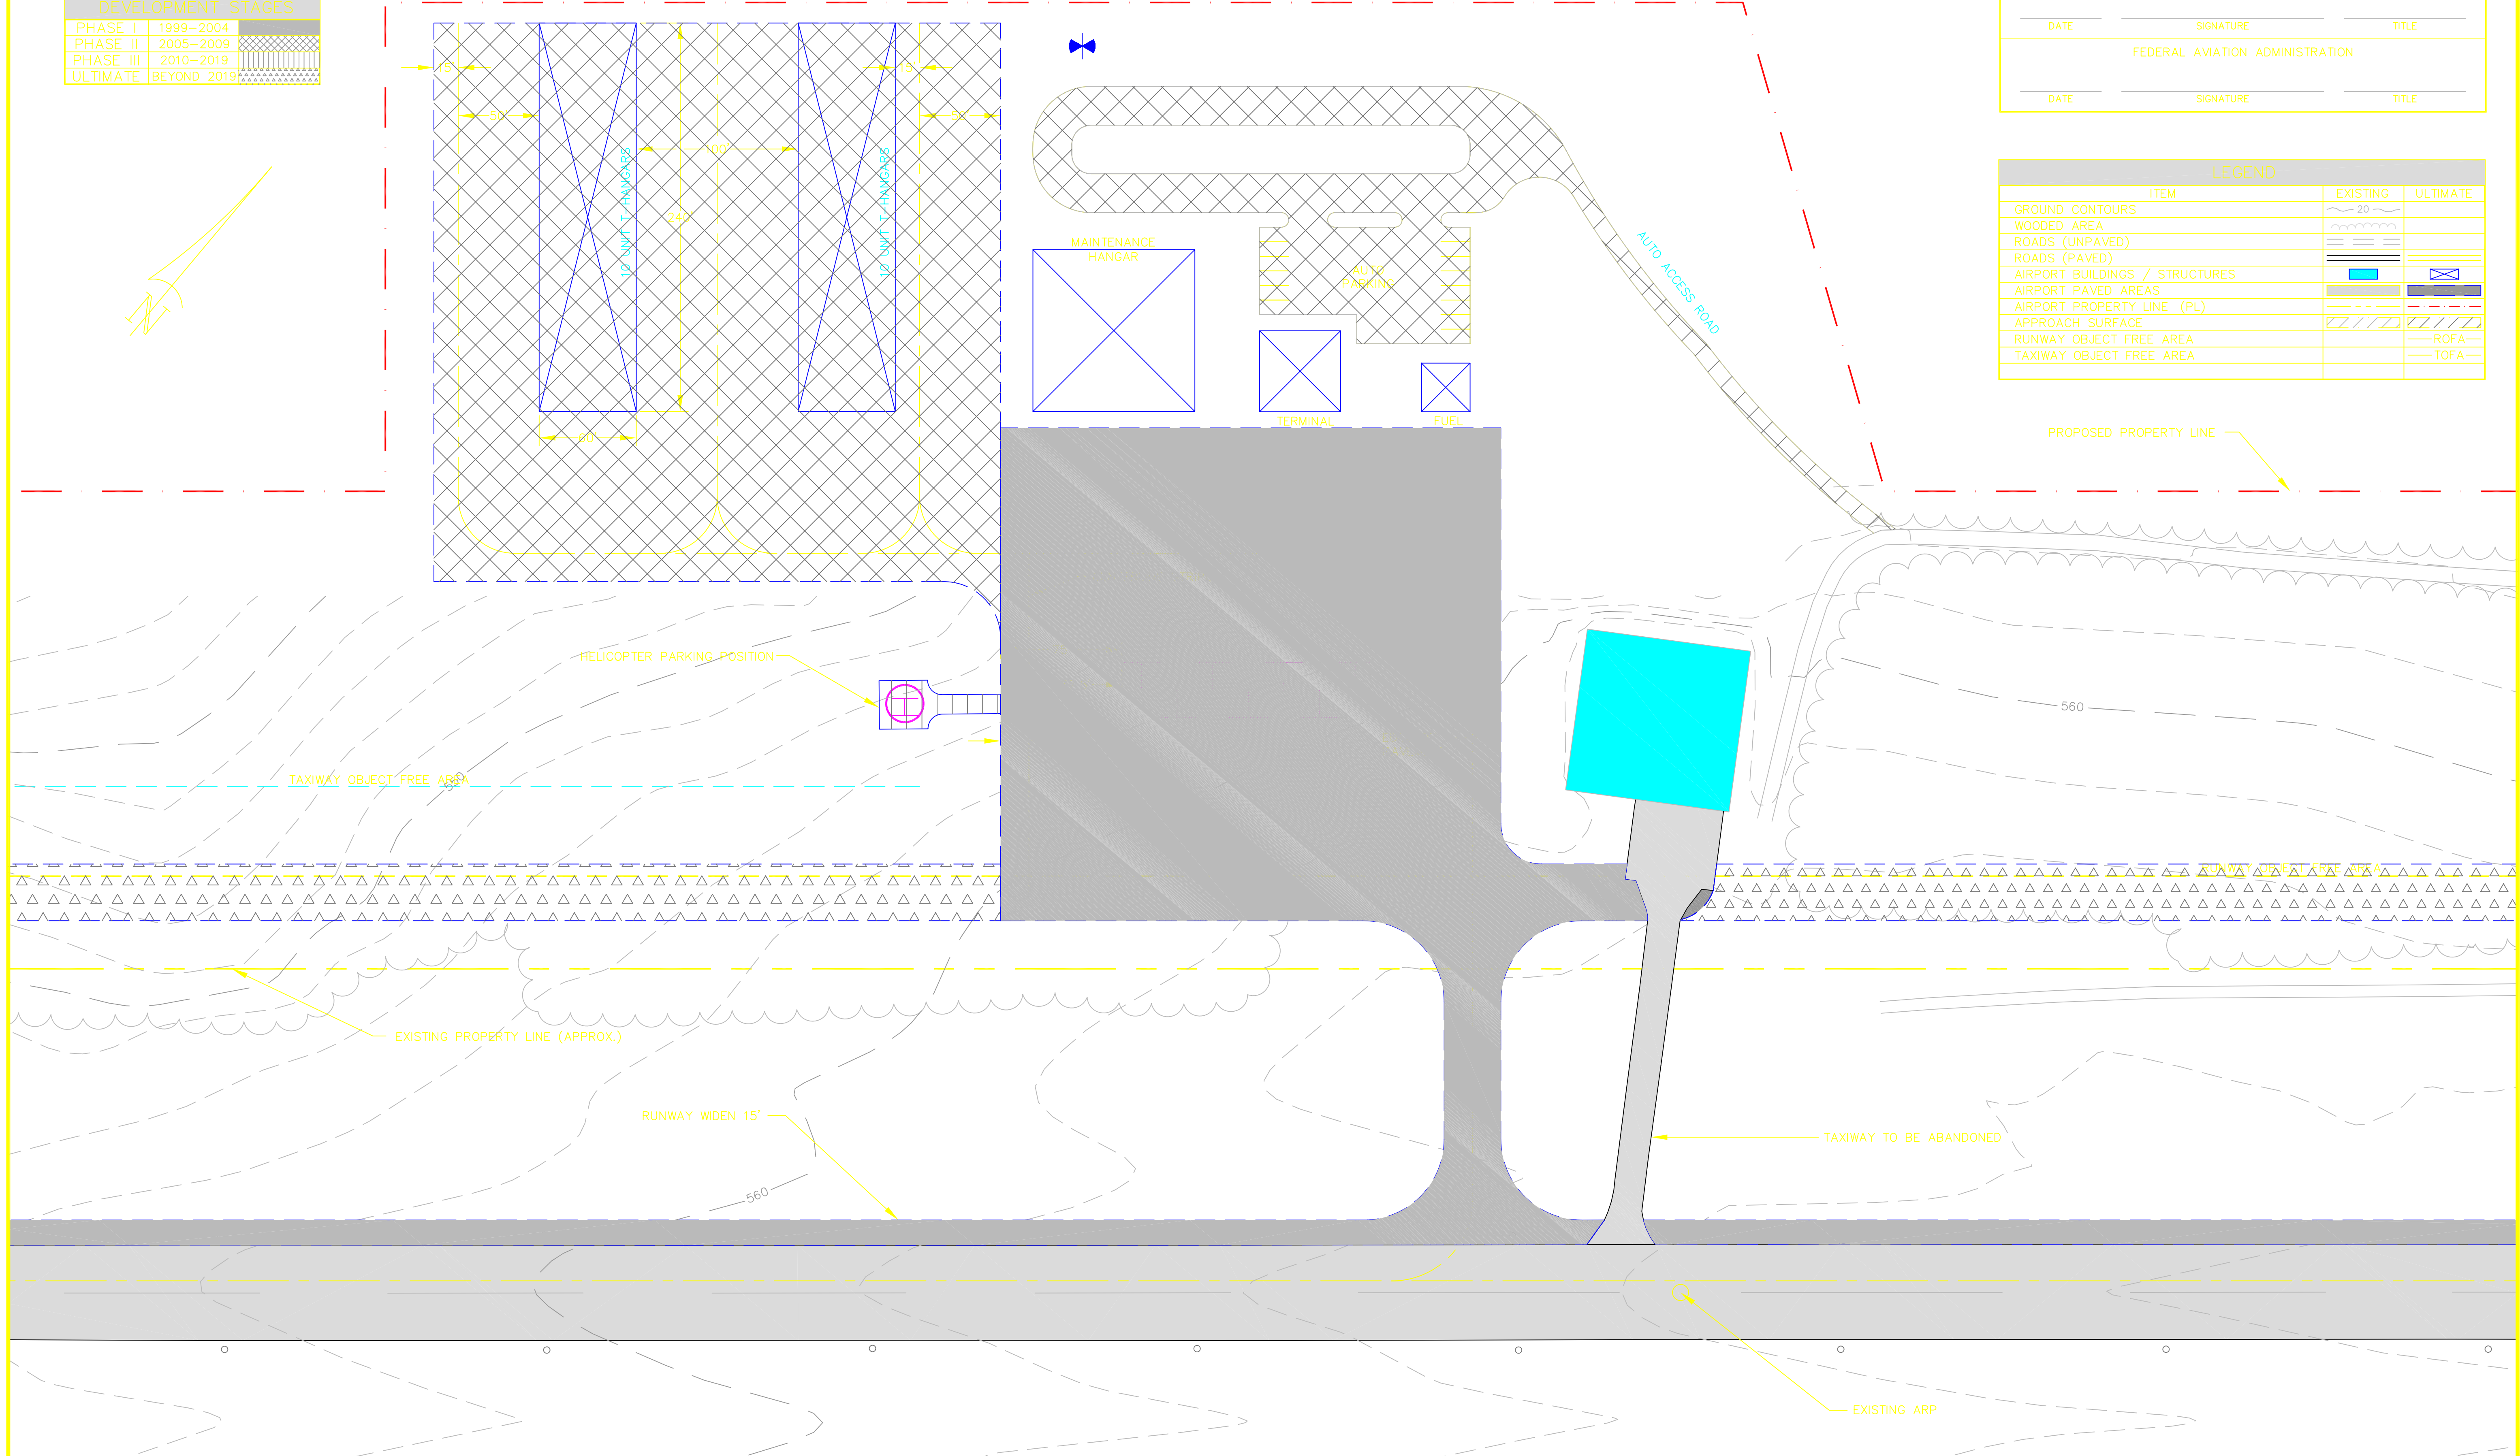

**TALBERT & BRIGGETT, INC.**  
 engineering & planning consultants  
 Charlotte, NC 28227  
 4400-B Morris Park Drive  
 Tel. 704-573-1978 Fax. 704-573-2383

REV. NO.	DESCRIPTION	DATE

PAGELAND AIRPORT  
 PAGELAND, SOUTH CAROLINA  
 TERMINAL AREA PLAN

FINAL COPY  
**1999**

Designed	CBS
Date	DECEMBER 1999
Scale	1"=50'
Drawn	RCW
Checked	MDK
Project No.	3509/9801
Sheet No.	