


EXHIBIT "A" PROPERTY MAP

FAA AIP PROJECT NO. 3-45-0003-015-2018 - SCAC NO. 19-006
ALLENDALE COUNTY AIRPORT
FAIRFAX, SOUTH CAROLINA

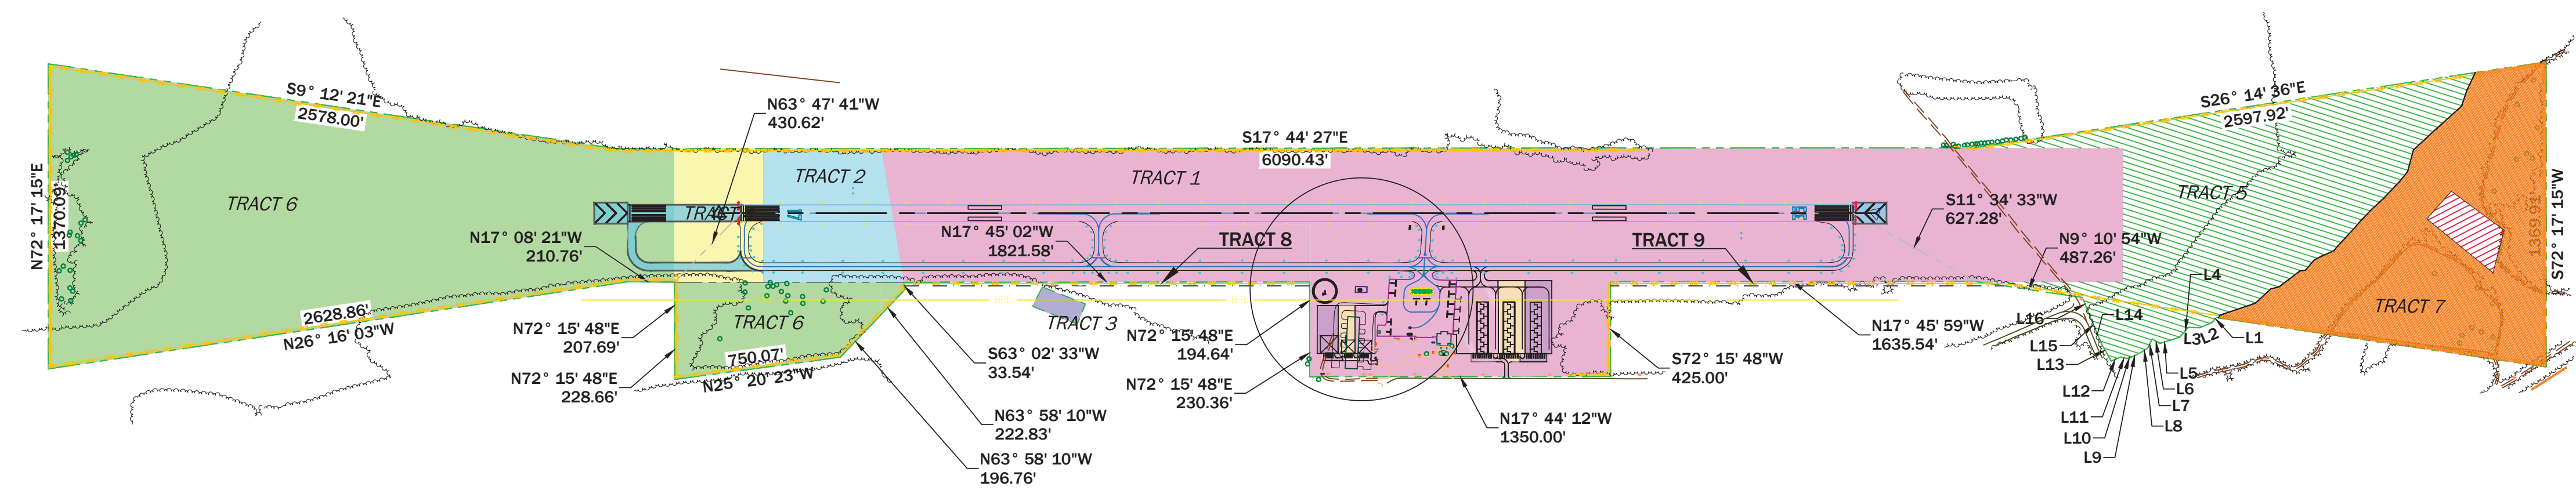


- REFERENCES:**
1. PLAT PREPARED FOR ALLENDALE COUNTY AIRPORT, BY WK DICKSON, DATED OCTOBER 20, 1999.
 2. PLAT OF (TRACT 4) 27.22 ACRES PREPARED FOR ALLENDALE COUNTY AIRPORT, BY WK DICKSON, DATED SEPTEMBER 29, 1999.
 3. PLAT OF (TRACT 5) 20.02 ACRES PREPARED FOR ALLENDALE COUNTY AIRPORT, BY WK DICKSON, DATED FEBRUARY 4, 2000.
 4. A PORTION OF TRACT #7 (TMA #122-00-00-011) 22.02 ACRES DOES NOT INCLUDE CEMETARY.

LEGEND		
EXISTING PROPERTY LINE	---	
ULTIMATE PROPERTY LINE	---	
ADJOINING PROPERTY LINE	---	
EXISTING RUNWAY PROTECTION ZONE	RPZ	
ULTIMATE RUNWAY PROTECTION ZONE	RPZ	
STAGE I	STAGE II	STAGE III

PROPERTY ACQUISITION			
TRACT NO.	INTEREST	DEVELOPMENT STAGE	ACREAGE
6	FEE SIMPLE	STAGE 1	0.671
7	FEE SIMPLE	STAGE 1	0.719

EXISTING PROPERTY TABLE								
TRACT #	GRANTOR	GRANTEE	DEED BOOK/PAGE NO.	DATE ACQUIRED	ACRES	INTEREST	FAA AIP NO.	
1	NEWMAN HARTER	COUNTY OF ALLENDALE	040 / 231	12/19/1967	89.27	FEE	N/A	
2	ELIZABETH O. JOHNS, W.R. JOHNS, JR. AND ELIZABETH J. LIND	ALLENDALE COUNTY	040 / 260	11/30/1967	7.92	FEE	N/A	
3	NEWMAN HARTER	ALLENDALE COUNTY	045 / 285	9/26/1972	0.49	FEE	N/A	
4	ELIZABETH O. JOHNS, W.R. JOHNS, JR. AND ELIZABETH J. LIND	ALLENDALE COUNTY AERONAUTICS COMMISSION	061 / 296	6/10/1980	5.51	FEE	N/A	
5	DOROTHY W. HARTER	COUNTY OF ALLENDALE	132 / 169	12/1/1999	27.22	FEE	AIP 3-45-0003-02	
6	EVELINA JOHNS, ELIZABETH J. LIND AND ANN C. LAFFITTE	COUNTY OF ALLENDALE	133 / 069	12/28/1999	69.22	FEE	AIP 3-45-0003-02	
7	ROBERT MARION ZEIGLER, EDWARD T. ZEIGLER, WILLIAM R. SPEAKS AND VIRGINIA Z. DELOACH	COUNTY OF ALLENDALE	135 / 013	4/12/2000	22.02	FEE	AIP 3-45-0003-02	

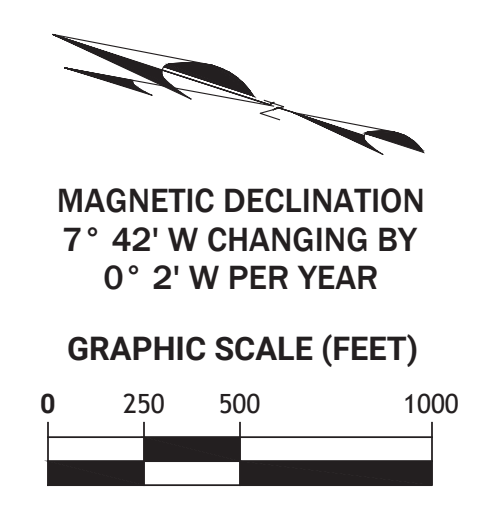

Parcel Line and Curve Table		
Line #/Curve #	Length	Bearing/Delta
L1	25.34	N67° 12' 15.00"W
L2	59.92	N40° 28' 30.00"W
L3	50.71	N15° 59' 07.00"W
L4	59.42	N66° 14' 44.00"W
L5	95.01	N34° 57' 30.00"W
L6	37.27	N16° 24' 35.00"E
L7	48.12	N79° 39' 29.00"W
L8	32.79	N49° 28' 20.00"W
L9	44.18	N45° 11' 49.00"W
L10	29.65	N32° 56' 08.00"W
L11	23.36	N1° 18' 27.00"W
L12	48.91	N39° 19' 34.00"W
L13	94.90	S43° 50' 26.00"W
L14	75.67	N49° 12' 53.00"E
L15	80.49	N50° 16' 52.00"E
L16	62.24	N49° 56' 39.00"E

NOTE:
1. THIS IS A COMPOSITE DRAWING OF ALLENDALE COUNTY AIRPORT LAND TITLE OWNERSHIP, AND IS NOT AN ACTUAL GROUND SURVEY. THEREFORE THIS DRAWING DOES NOT MEET THE MINIMUM STANDARDS THAT ARE REQUIRED FOR RECORDATION AND IS NOT A RECORDABLE PLAT.

DR.	CHK.	DATE	DESCRIPTION