



REV. NO.	DESCRIPTION	DATE

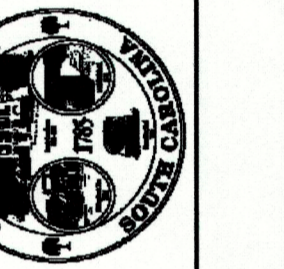

**LAND USE PLAN  
 AIRPORT MASTER PLAN  
 UPDATE  
 CHESTER MUNICIPAL AIRPORT**



Designed	JEL
Date	MARCH 2004
Scale	1"=400'
Drawn	JMM
Checked	JAS
Project No.	2228-0302
Sheet No.	

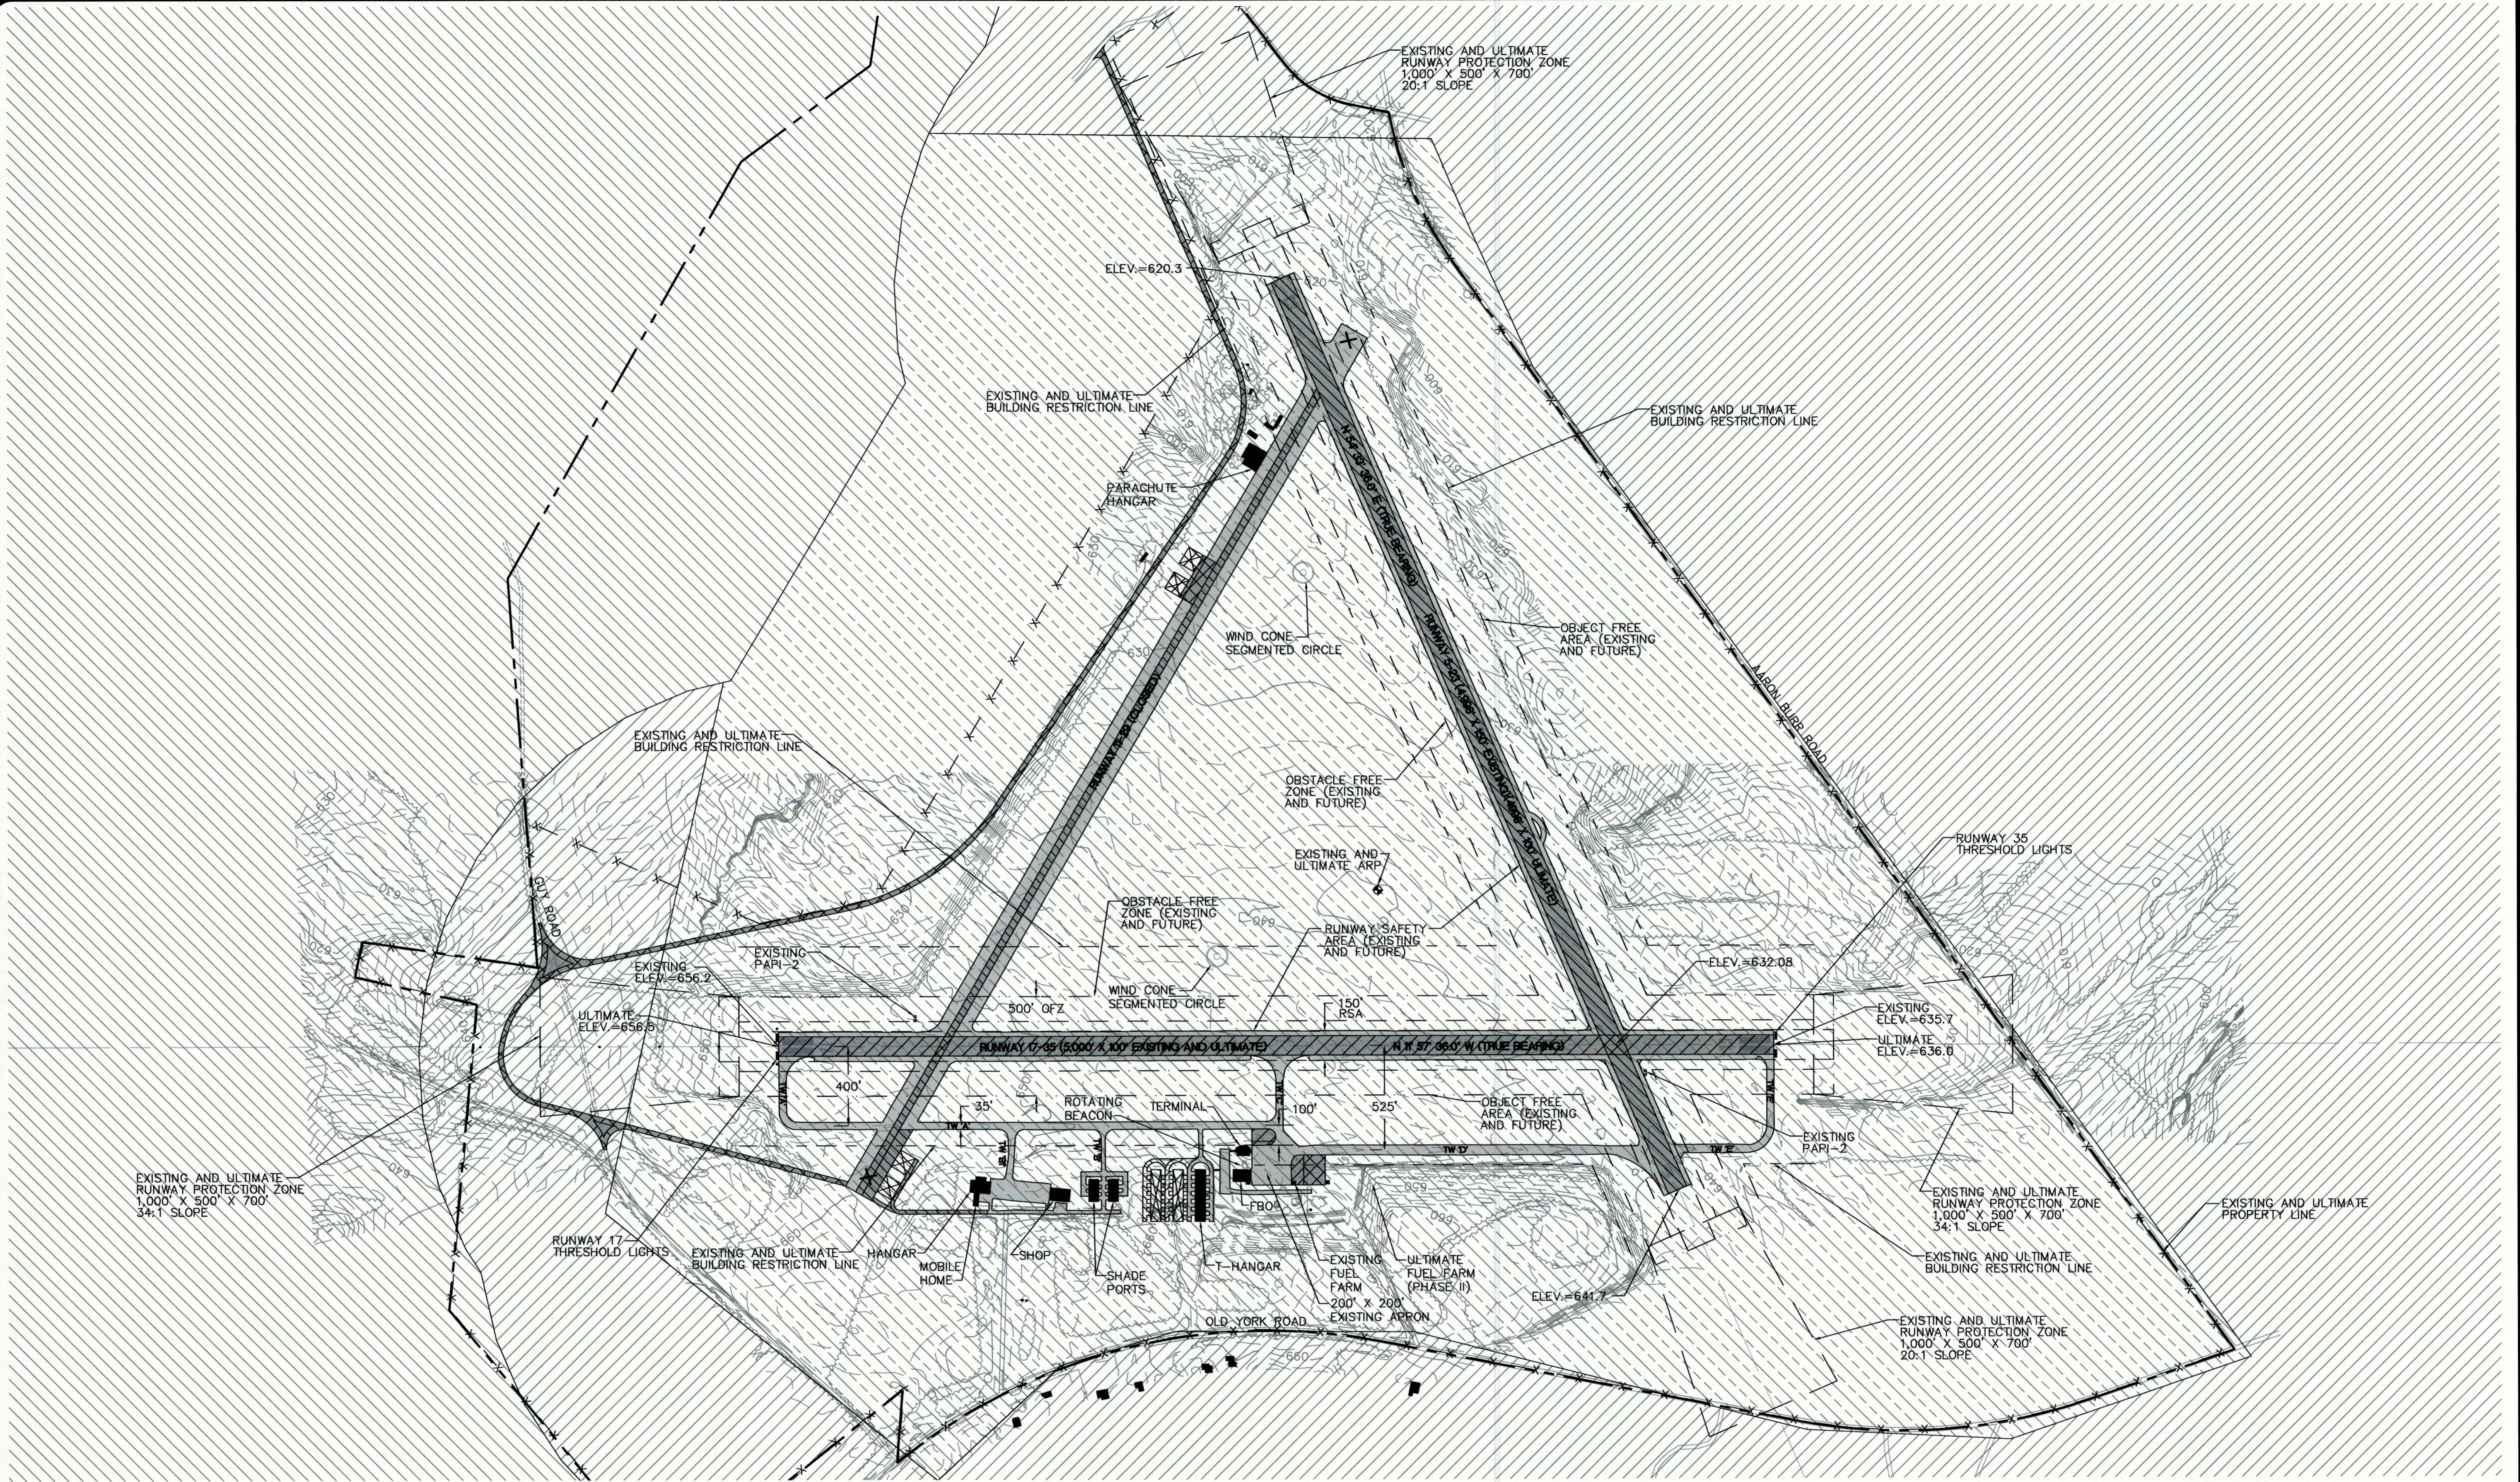

**ZONING LEGEND**

	RESIDENTIAL
	RURAL
	INDUSTRIAL

**DEVELOPMENT STAGES**

PHASE I	2004-2008
PHASE II	2009-2013
PHASE III	2014-2024
FUTURE	BEYOND 2024

**APPROVALS**

CHESTER COUNTY AIRPORT COMMISSION		
DATE	SIGNATURE	TITLE
SOUTH CAROLINA DEPARTMENT OF COMMERCE DIVISION OF AERONAUTICS		
DATE	SIGNATURE	TITLE

