


FACILITIES TABLE				
EXISTING		PROPOSED		
ID	FACILITY NAME	ELEVATION	ID	FACILITY NAME
1	GREENVILLE AIRPORT COMMISSION TERMINAL BUILDING	1,089.3'	F	100'x100' HANGAR
2	GREENVILLE JET CENTER (LEASEE)	1,034.7'	G	100'x120' HANGAR
3	AIRFIELD MAINTENANCE SHELTER	1,033.4'	H	100'x120' HANGAR
4	GREENVILLE JET CENTER (LEASEE)	1,047.3'	I	100'x120' HANGAR
5	GREENVILLE JET CENTER (LEASEE)	1,044.2'	J	100'x120' HANGAR
6	GREENVILLE JET CENTER (LEASEE)	1,050.9'	K	100'x120' HANGAR
7	GREENVILLE JET CENTER (LEASEE)	1,046.1'	L	100'x120' HANGAR
8	GREENVILLE JET CENTER (LEASEE)	1,062.1'	S	50'x80' HANGAR W/OFFICE
9	ELECTRICAL VAULT	1,031.5'	T	50'x50' HANGAR
22	RUNWAY CAFE	1,024.6'	CC	FUTURE TERMINAL EXPANSION
23	GREENVILLE JET CENTER (LEASEE)	1,025.7'		
24	GREENVILLE JET CENTER (LEASEE)	1,025.6'		
25	GREENVILLE AIRPORT COMMISSION	1,018.7'		
27	GREENVILLE AIRPORT COMMISSION	1,016.0'		
28	GREENVILLE AIRPORT COMMISSION	1,015.3'		
29	GREENVILLE JET CENTER (LEASEE)	1,020.8'		
30	GREENVILLE JET CENTER (LEASEE)	1,022.3'		
31	PRIVATELY HELD	1,025.0'		
32	GREENVILLE JET CENTER (LEASEE) / GREENVILLE COUNTY SHERIFF DEPARTMENT	1,015.1'		
35	GREENVILLE JET CENTER (LEASEE)	1,036.5'		
36	GREENVILLE AIRPORT COMMISSION	1,029.8'		
42	HUMANE SOCIETY (LEASEE)	1,002.1'		

LEGEND		
DESCRIPTION	EXISTING	PROPOSED / FUTURE
RUNWAY CENTERLINE		SAME
HOLD LINE		
RUNWAY SAFETY AREA (RSA)		
RUNWAY OBJECT FREE AREA (ROFA)		
RUNWAY VISIBILITY ZONE (RVZ)		
OBSTACLE FREE ZONE (OFZ)	NOT SHOWN	
TAXIWAY SAFETY AREA (TSA)	NOT SHOWN	
TAXIWAY OBJECT FREE AREA (TOFA)	NOT SHOWN	
BUILDING RESTRICTION LINE - 35' (BRL)	NOT SHOWN	
NAVAID CRITICAL AREA	NOT SHOWN	
AIRPORT PAVEMENT		
OPTIONAL APRON CONNECTOR	N/A	
GROUND VEHICLE PAVEMENT		
ON-AIRPORT BUILDINGS		
OFF-AIRPORT BUILDINGS		SAME
TO BE REMOVED	N/A	
AIRPORT PROPERTY		SAME
AVIATION DEVELOPMENT AREA	N/A	
FENCE		
STORM WATER INLET		SAME

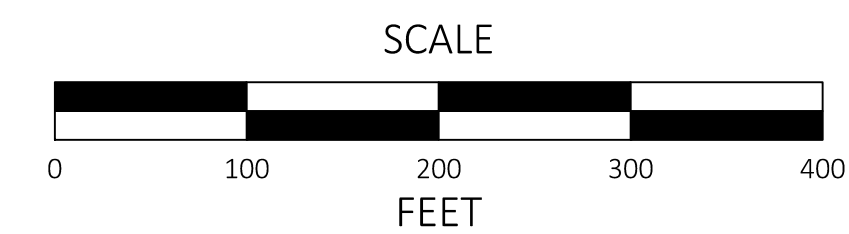

- NOTES:
- ALL POSITIONAL DATA REFERENCES NORTH AMERICAN DATUM OF 1983 (NAD83) AND NORTH AMERICAN VERTICAL DATUM 1988 (NGVD88).
 - ALL ELEVATIONS SHOWN ARE AMSL.
 - AERIAL MAPPING BY GEOPRO, 2019.

REV	DATE	DESCRIPTION	BY	SPONSOR

GREENVILLE DOWNTOWN AIRPORT
GREENVILLE, SOUTH CAROLINA

TERMINAL AREA PLAN

SCALE: 1" = 100'
DESIGN: ZEN
DRAWN: NE
PROJECT: 18433.00
CHECKED: DATE: DECEMBER 2021

SHEET: **4**

