

COUNTY AIRPORT PROPERTY					
TRACT No.	ACQUIRED FROM	DATE	INTEREST	ACREAGE	PROJECT No.
1	JAMES M. SPROTT	6/26/65	FEE SIMPLE	67.76	AIP
2	CARL D. COKER	N/A	FEE SIMPLE	24.60	LOCAL
3	JAMES E. ROBINSON	N/A	FEE SIMPLE	34.29	LOCAL
4	JAMES M. SPROTT, JR. & JEAN R. SPROTT	11/24/97	FEE SIMPLE	6.42	LOCAL
5	FOREST VILLA, INC.	N/A	FEE SIMPLE	4.23	LOCAL
6	FOREST VILLA, INC.	1/06/99	FEE SIMPLE	26.59	LOCAL

TOTAL ACREAGE OF PROPERTY OWNED BY COUNTY = 163.89 ACRES


PROPERTY NEEDED FOR NEW RUNWAY		
TRACT No.	TO BE ACQUIRED FROM	±ACREAGE
A	JAMES M. SPROTT	152.72
P	WILLIAM JAMES RAWLINSON	39.64
Z	CONNIE JOHNSON	1.00
BB	SHIPERY STUKES	1.00
CC	RUFUS STUKES	3.11

TOTAL ACREAGE OF PROPERTY TO BE ACQUIRED = 197.47 ACRES

LEGEND

	EXISTING	ULTIMATE
PROPERTY LINE	---	---
FENCING	---X---	---X---
INDIVIDUAL TRACT LINE	---	---
RUNWAY SAFETY AREA (RSA)	---	---
OBJECT FREE AREA (OFA)	---	---
RUNWAY PROTECTION ZONE (RPZ)	---	---
BUILDING RESTRICTION LINE (BRL)	---	---
CONTOUR LINE	95	N/C
WOODED AREA	~~~~~	N/C
AIRPORT REFERENCE POINT	⊙	⊙
BUILDINGS	▭	▭

ADJACENT PROPERTY				
TRACT No.	OWNER	TMS PARCEL	DEED BOOK	PLAT BOOK
A	JAMES M. SPROTT, JR.	193-00-02-010	A 134, pg. 326	NO CALL
B	PRECISION AIR, INC.	193-00-02-019	A 269, pg. 194	548 pg. 46
C	PRECISION AIR, INC.	193-00-02-009	A 110, pg. 010	38 pg. 105
D	PRECISION AIR, INC.	193-00-02-022	A 321, pg. 052	548 pg. 623
E	UNION CYPRESS CHURCH	193-00-03-008	C 16, pg. 352	015 pg. 095
F	GEORGE ROBINSON	193-00-03-023	86 CP 14-7	JR 16 pg. 846
G	MARY R. MCKNIGHT	193-00-02-011	86 CP pg. 075	JR 16 pg. 846
H	GEORGE ROBINSON, JR.	193-00-02-016	91-C 14-4	91-C 14-4
I	ALBERTIS CARTER	193-00-02-017	A 438, pg. 226	CP 91 14-44
J	EVELYN COOPER	193-00-02-015	91-C 14-4	91-C 14-4
K	NED OR DEBORAH MCINTOSH	193-00-02-014	A 459 pg. 186	551 pg. 13
L	NED OR DEBORAH MCINTOSH	193-00-02-025	A 395 pg. 217	NO CALL
M	HARRISON L. MCINTOSH, III	193-00-02-024	A 449 pg. 062	550 pg. 062
N	WILSON ROBINSON	193-00-02-013	91-C 14-4	91-C 14-4
O	WYBOO GOLF CLUB L.P.	163-00-01-159	PA 39 pg. 3247	A 59 pg. 010
P	WILLIAM JAMES RAWLINSON	163-00-02-001	A 293 pg. 516	NO CALL
Q	NO CALL	163-00-02-002	NO CALL	NO CALL
R	RUFUS STUKES, est.	163-00-02-003	NO CALL	A 15 pg. 048
S	SHIPERY STUKES	163-00-02-004	A 203 pg. 093	A 200 pg. 03
T	CARL & CELIA HORNE EZZELL	164-00-03-047	A 317 pg. 064	45 pg. 032
U	RUTH BELTON & ARNOLD CAIN	164-00-03-017	A 142 pg. 594	11 pg. 06
V	ANTIOCH BAPTIST CHURCH	164-00-03-022		
W	LEON DIXON, et al.	164-00-03-023		
X	CURTIS M. & TRACY M. WELCH	164-00-03-079		
Y	CURTIS M. & TRACY M. WELCH	164-00-03-078		
Z	CONNIE JOHNSON			
AA	JAMES W. & MARY K. STOIA	193-00-02-007	A 317 pg. 064	45 pg. 032
BB	SHIPERY STUKES	163-00-02-004		
CC	RUFUS STUKES	163-00-02-003		

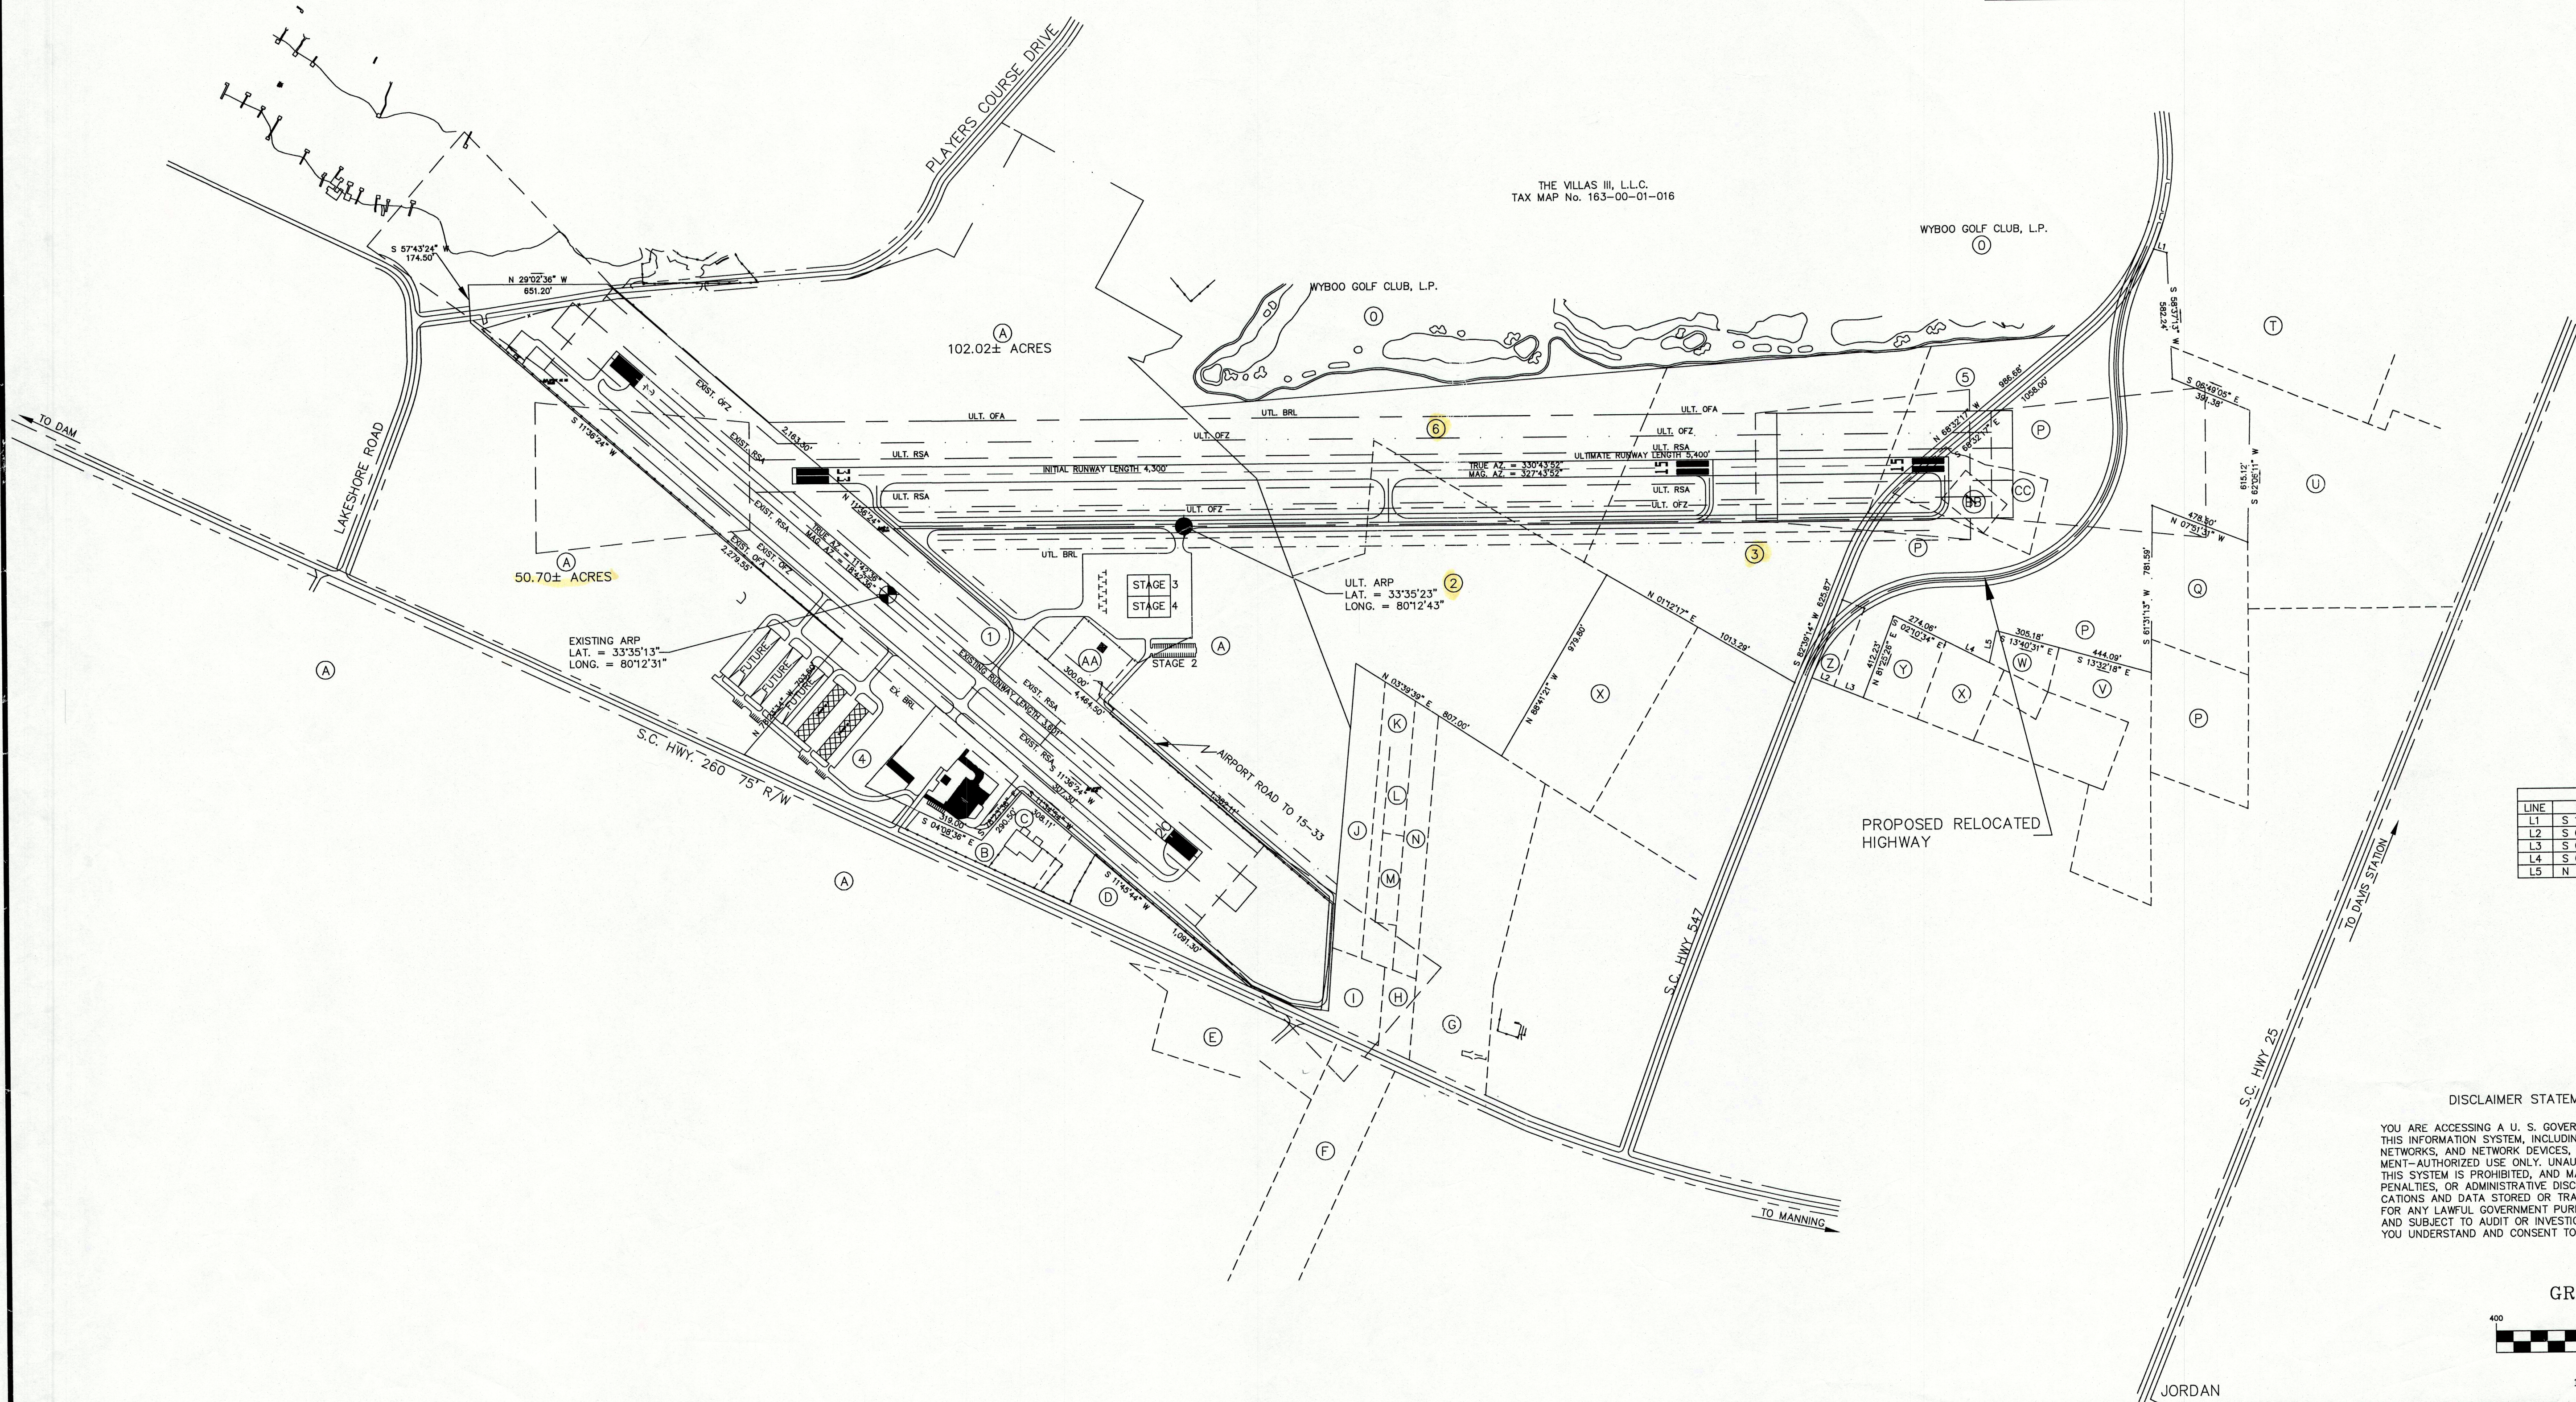


LINE TABLE		
LINE	BEARING	DISTANCE
L1	S 12°55'08" E	63.51'
L2	S 07°18'54" E	111.01'
L3	S 07°04'28" E	147.14'
L4	S 02°10'34" E	225.10'
L5	N 73°32'47" E	153.47'

DISCLAIMER STATEMENT


YOU ARE ACCESSING A U. S. GOVERNMENT INFORMATION SYSTEM. THIS INFORMATION SYSTEM, INCLUDING ALL RELATED EQUIPMENT, NETWORKS, AND NETWORK DEVICES, IS PROVIDED FOR U. S. GOVERNMENT-AUTHORIZED USE ONLY. UNAUTHORIZED OR IMPROPER USE OF THIS SYSTEM IS PROHIBITED, AND MAY RESULT IN CIVIL AND CRIMINAL PENALTIES, OR ADMINISTRATIVE DISCIPLINARY ACTION. THE COMMUNICATIONS AND DATA STORED OR TRANSITING THIS SYSTEM MAY BE, FOR ANY LAWFUL GOVERNMENT PURPOSE, MONITORED, RECORDED, AND SUBJECT TO AUDIT OR INVESTIGATION. BY USING THIS SYSTEM, YOU UNDERSTAND AND CONSENT TO SUCH TERMS.

GRAPHIC SCALE

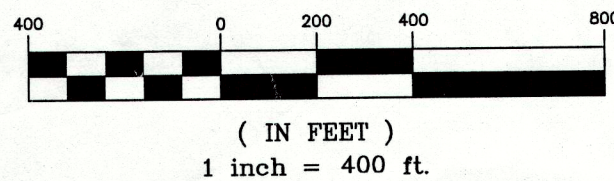

ENGINEERING CONSULTANTS INC.


CIVIL ENGINEERS • LAND SURVEYORS

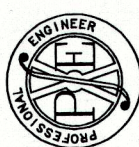

Santee Cooper Regional Airport

CLARENDON COUNTY, S.C.

AIRPORT PROPERTY MAP-EXHIBIT "A"

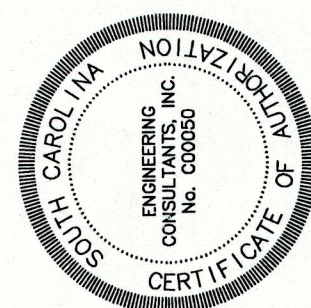

APPROVED		REVIEWS		DATE		DESCRIPTION	
DATE		DESIGNED BY		CHECKED BY		DATE	
9/12/11		SHOW ULTIMATE RUNWAY		C.S.B.J.R.		9/12/11	
				C.S.B.J.R.			
				DATE		DATE	
				FID BK-PG		SCR FILE	
				DECEMBER 2011			
				1" = 400'			