


CURVE TABLE					LINE TABLE					LINE TABLE				
CURVE	RADIUS	LENGTH	CH BEARING	CH LENGTH	DELTA	LINE	BEARING	LENGTH	LINE	BEARING	LENGTH	LINE	BEARING	LENGTH

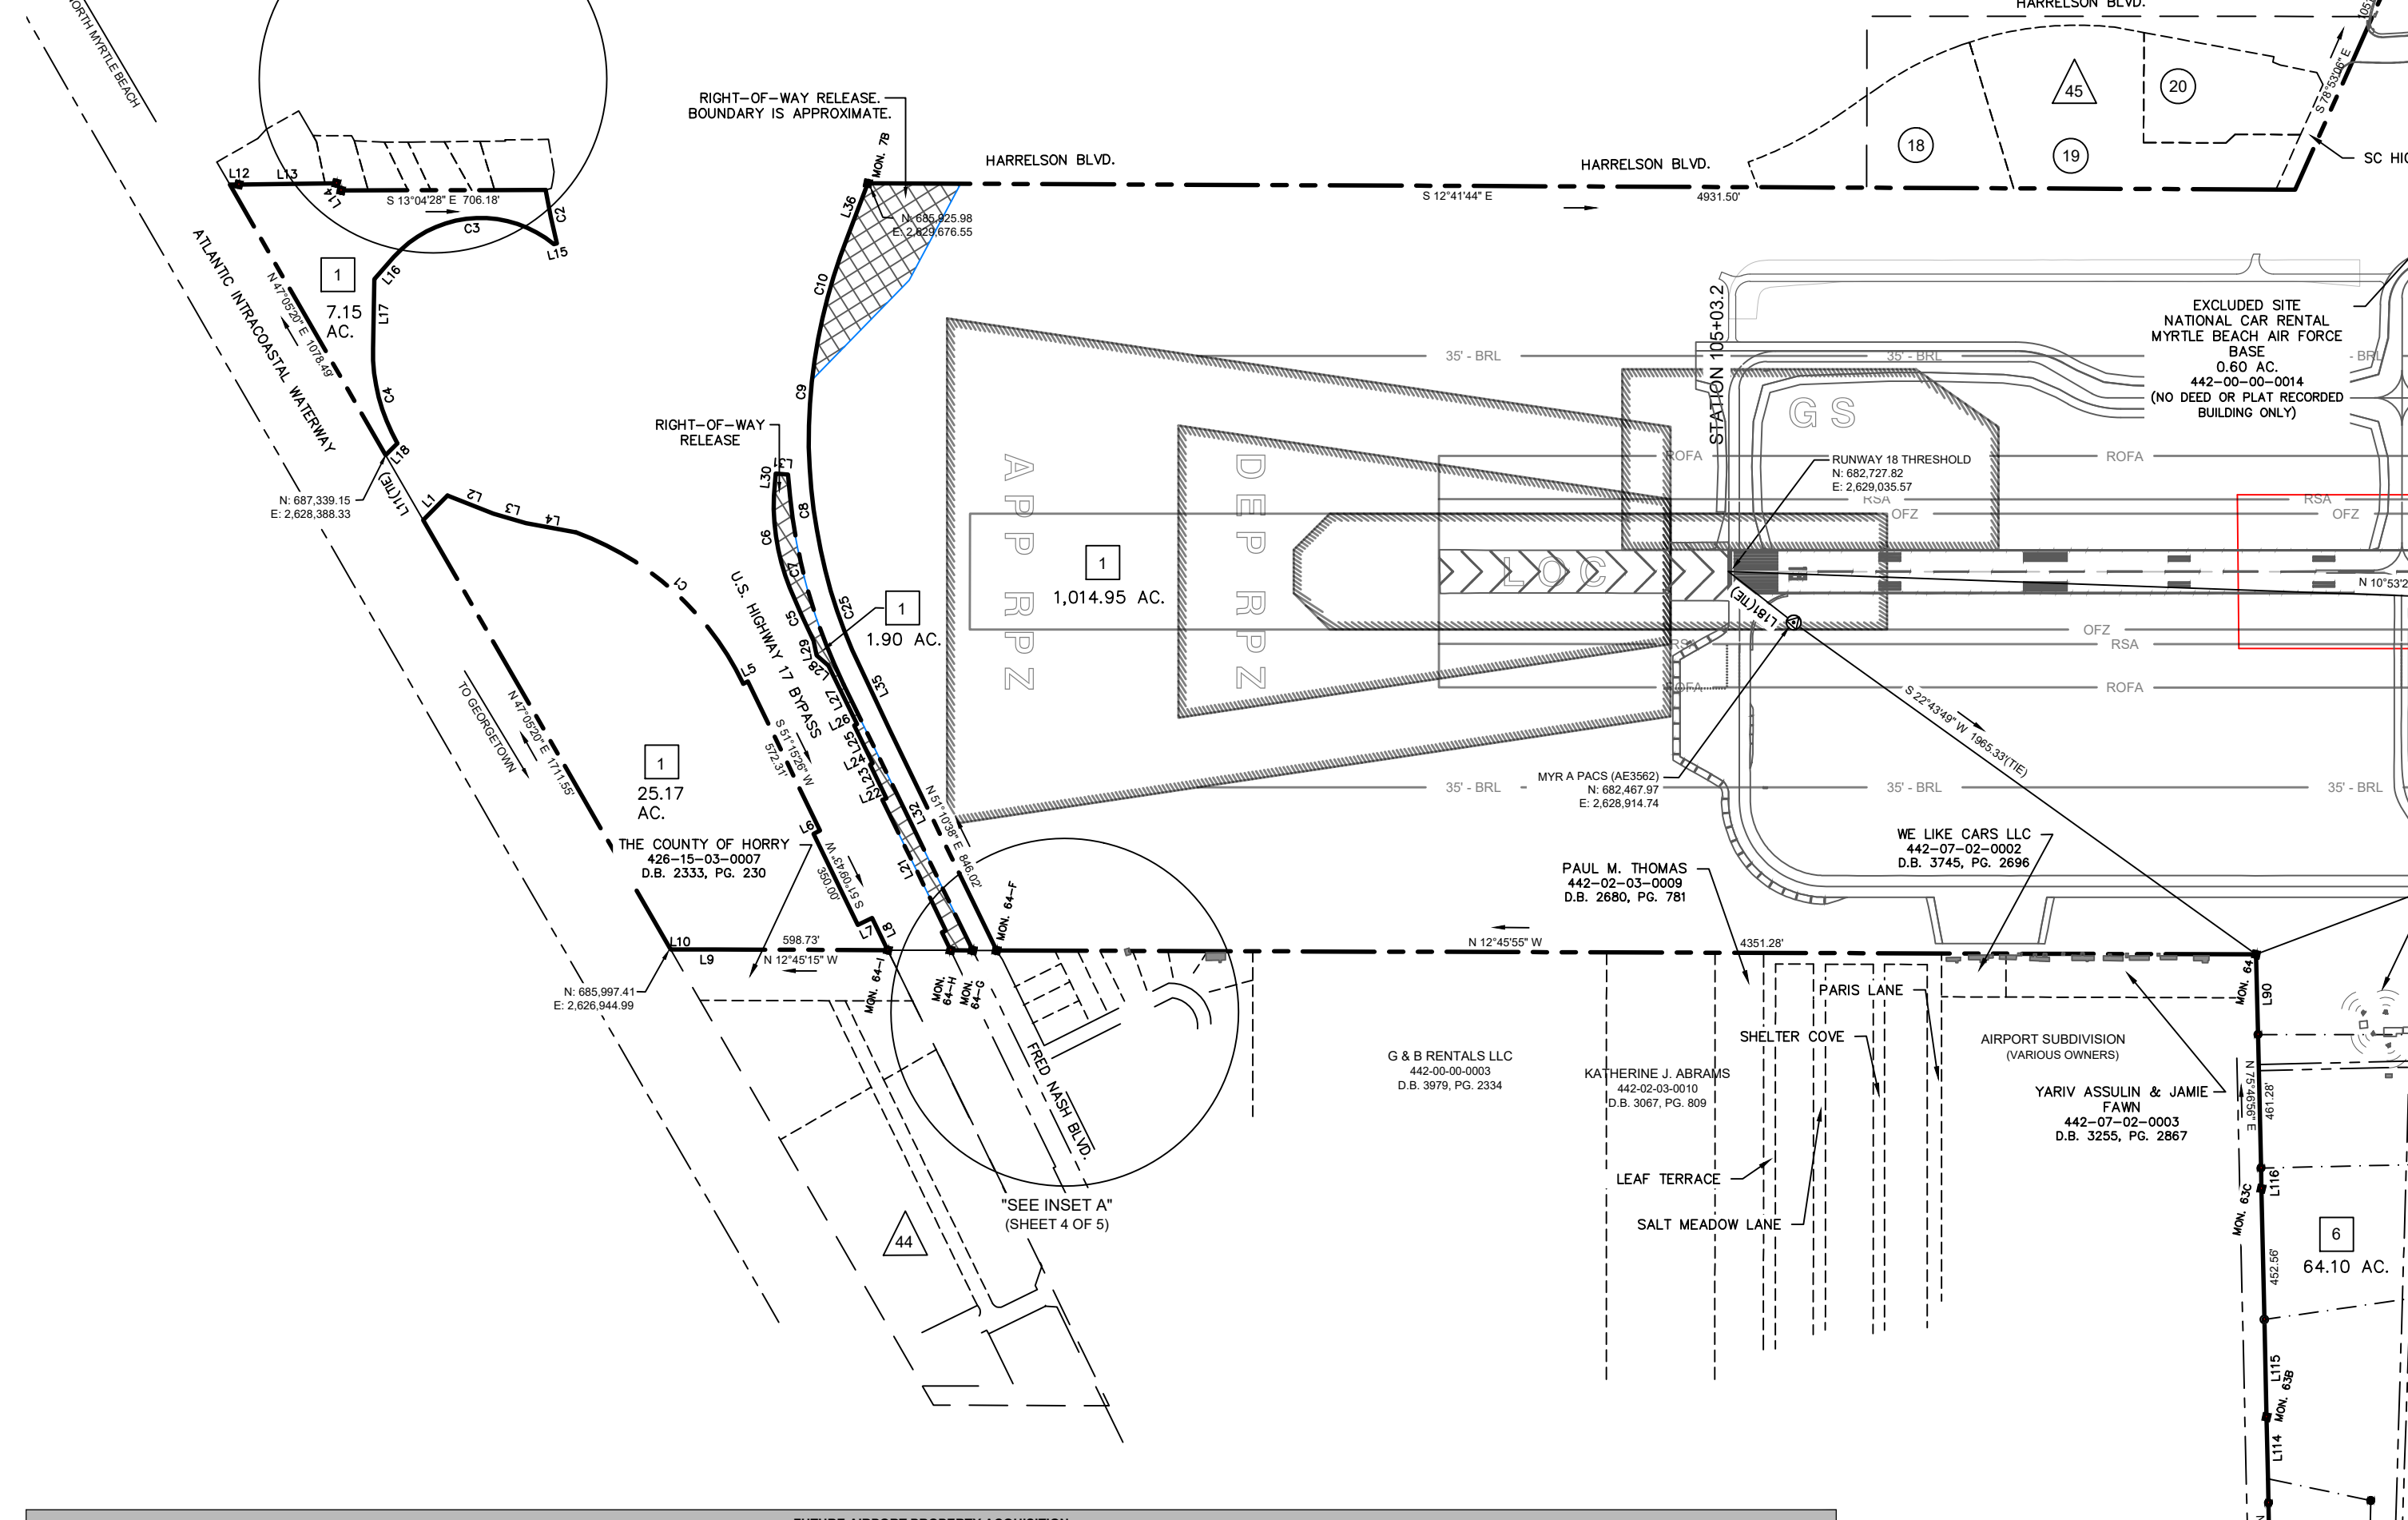

FUTURE AIRPORT PROPERTY ACQUISITION										
NOTES										
(1) ALL PARCEL AREAS ARE ESTIMATES FROM THE SOURCE'S PROPERTY DRAWINGS										
(2) APPROXIMATELY 1.57 AC. OF THIS PARCEL WILL BE SET ASIDE AS OPEN SPACE TO EXTEND PROTECTION FOR THE 1997 36 RD										
(3) APPROXIMATELY 0.46 AC. OF THIS PARCEL WILL BE SET ASIDE AS OPEN SPACE TO EXTEND PROTECTION FOR THE 1997 36 RD										