



MATCH LINE SHEET 4

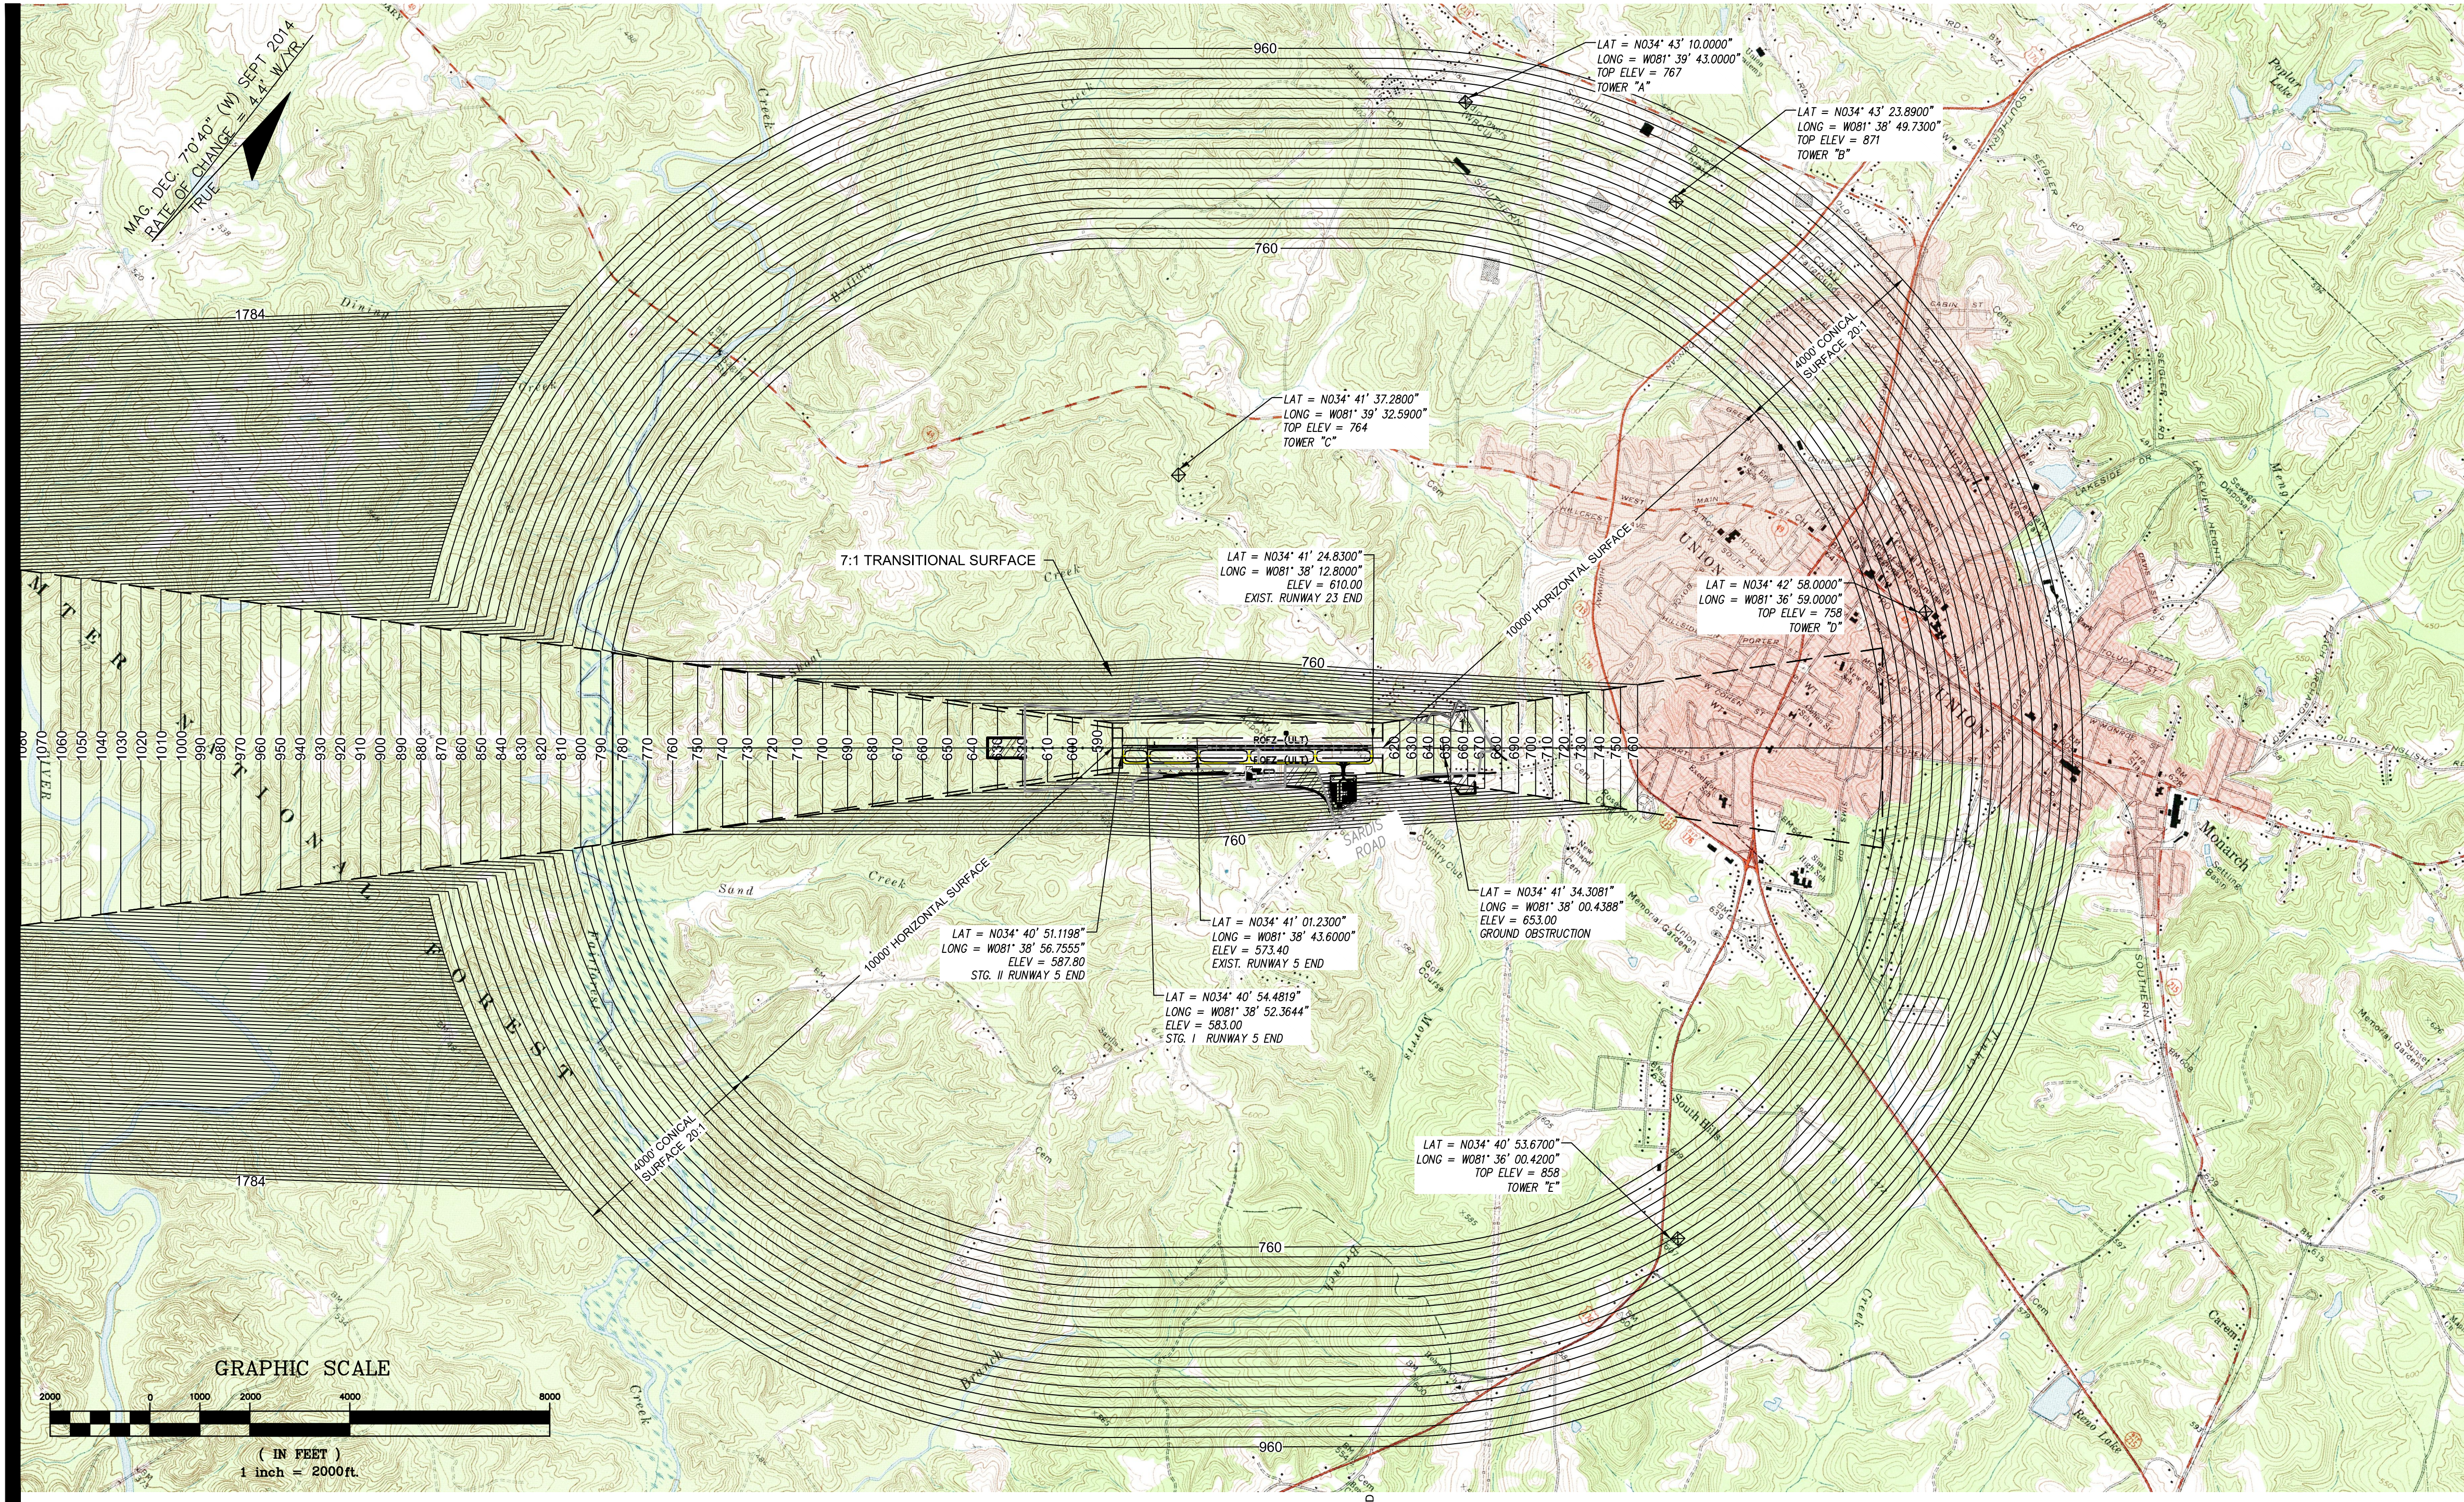

NOTES:

- ALL TOWER LOCATIONS AND ELEVATIONS ARE APPROXIMATE AND PROVIDED BY THE FAA NATIONAL AERONAUTICAL CHARTING OFFICE (9/3/15).
- TOWER LOCATIONS ARE BASED ON NAD 83 INFORMATION, AND TOWER ELEVATIONS ARE BASED ON NAVD 88 INFORMATION.
- FOR CLOSE-IN OBSTRUCTIONS REFER TO "INNER APPROACH AND DEPARTURE SURFACE PLANS". ALL OTHER KNOWN OBSTRUCTIONS ARE SHOWN HERE.
- USGS 7.5 MINUTE QUAD MAP WAS USED TO PREPARE THIS PLAN.
- UNION COUNTY HEIGHT AND HAZARD RESTRICTION ZONING IS IN PLACE (ARTICLE II, AIRPORT ZONING WITHIN THE CONTROL OF HAZARDS).
- PLANIMETRICS/OBSTRUCTION DATA WERE OBTAINED AUGUST 2014 BY QUANTUM SPATIAL.

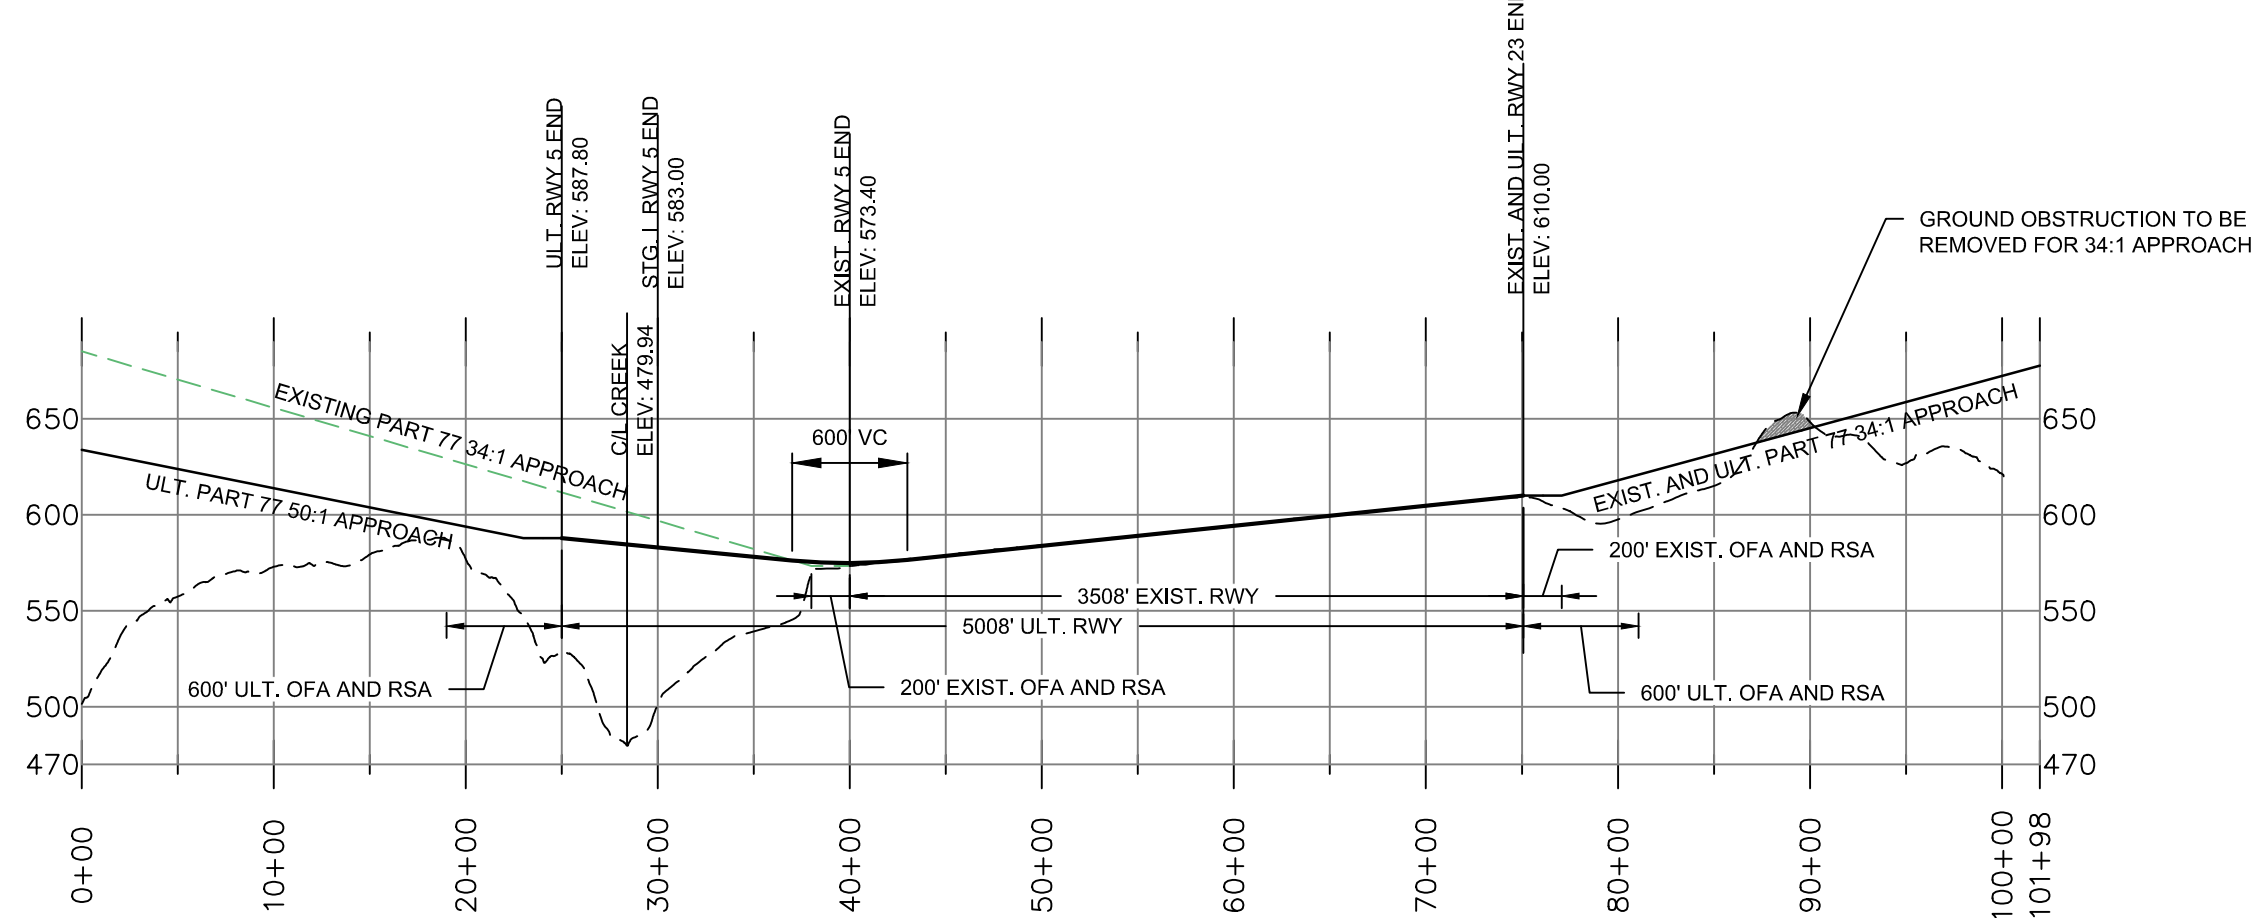

C/L AIRSPACE

SCALE: HOR 1"=1000'; VERT 1"=100'

EXISTING OBSTRUCTIONS

DESCRIPTION	OBSTRUCTION ELEVATION	AIRSPACE PENETRATION	STROBE INDICATOR
TOWER "A"	767	NONE	NONE
TOWER "B"	871	NONE	D
TOWER "C"	764	4'	D
TOWER "D"	758	NONE	NONE
TOWER "E"	858	NONE	NONE
GROUND	653	8'	NONE

NOTES:


- STROBE INDICATOR "D" (DUAL RED WITH MEDIUM INTENSITY WHITE STROBE)
- GROUND WILL BE REMOVED, NO STROBE INDICATOR NEEDED.

PLANNING DOCUMENT - FINAL



1320 MAIN STREET
SUITE 400
COLUMBIA, SC 29201
(803) 786-4261
(803) 786-4263

WWW.WKDICKSON.COM

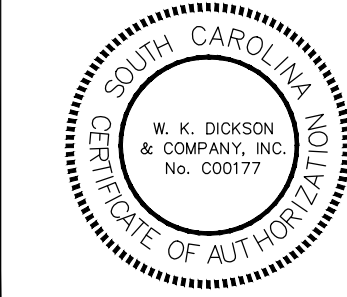

PROFESSIONAL SEAL

REVISION RECORD	DATE	DESCRIPTION
1	2-25-2020	REVISED TO SHOW PROPERTY ACQUISITION AIP GRANT #3-45-0056-011-2019
2		
3		
4		
5		
6		
7		
8		
9		
10		

UNION COUNTY
AIRPORT LAYOUT PLAN
UNION, SOUTH CAROLINA

AIRSPACE PLAN


PROJECT NAME:

DRAWING TITLE:

PROJ. MGR.: JJB
DESIGN BY: JJB / FDL
DRAWN BY: FDL
PROJ. DATE: 10-28-2015
DRAWING NUMBER:

3 OF 13

WKD PROJ. NO.:
20130154.00.CA

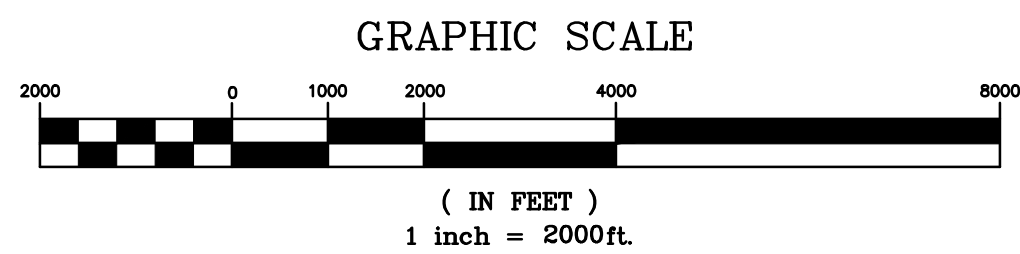

MATCH LINE

- WK
DICKSON**
community infrastructure consultants
- 1320 MAIN STREET
SUITE 400
COLUMBIA, SC 29201
(t)803-786-4261
(f)803-786-4263
- WWW.WKDICKSON.COM

[illegible]

PLANNING DOCUMENT - FINAL

UNION COUNTY
AIRPORT LAYOUT PLAN
UNION, SOUTH CAROLINA

AIRSPACE PLAN

PROJECT NAME:

DRAWING TITLE:

PROJ. MGR.:	JJB
DESIGN BY:	JJB / FDL
DRAWN BY:	FDL
PROJ. DATE:	10-28-2015
DRAWING NUMBER:	

4 OF 13

WKD PROJ. NO.:
20130154.00.CA