



NOTES

1. ALL ELEVATIONS SHOWN ARE ABOVE MEAN SEA LEVEL.
2. RUNWAY END ELEVATIONS ARE BASED ON TOPOGRAPHIC MAPPING, DATED JULY 19, 1985.
3. BASE MAP TAKEN FROM THE U.S.G.S. 7.5 MINUTE SERIES QUADS: GROVER, SC PROVISIONAL EDITION 1982; HARLEYVILLE, SC 1973; HOLLY HILL, SC 1979 PHOTOINSPECTED 1987; MAPLE CANE SWAMP, SC 1979; REEVESVILLE, SC PROVISIONAL EDITION 1982; ST GEORGE, SC PROVISIONAL EDITION 1982; ST GEORGE SW, S.C. PROVISIONAL EDITION 1982
4. RUNWAY COORDINATES SHOWN ARE NAD 83.

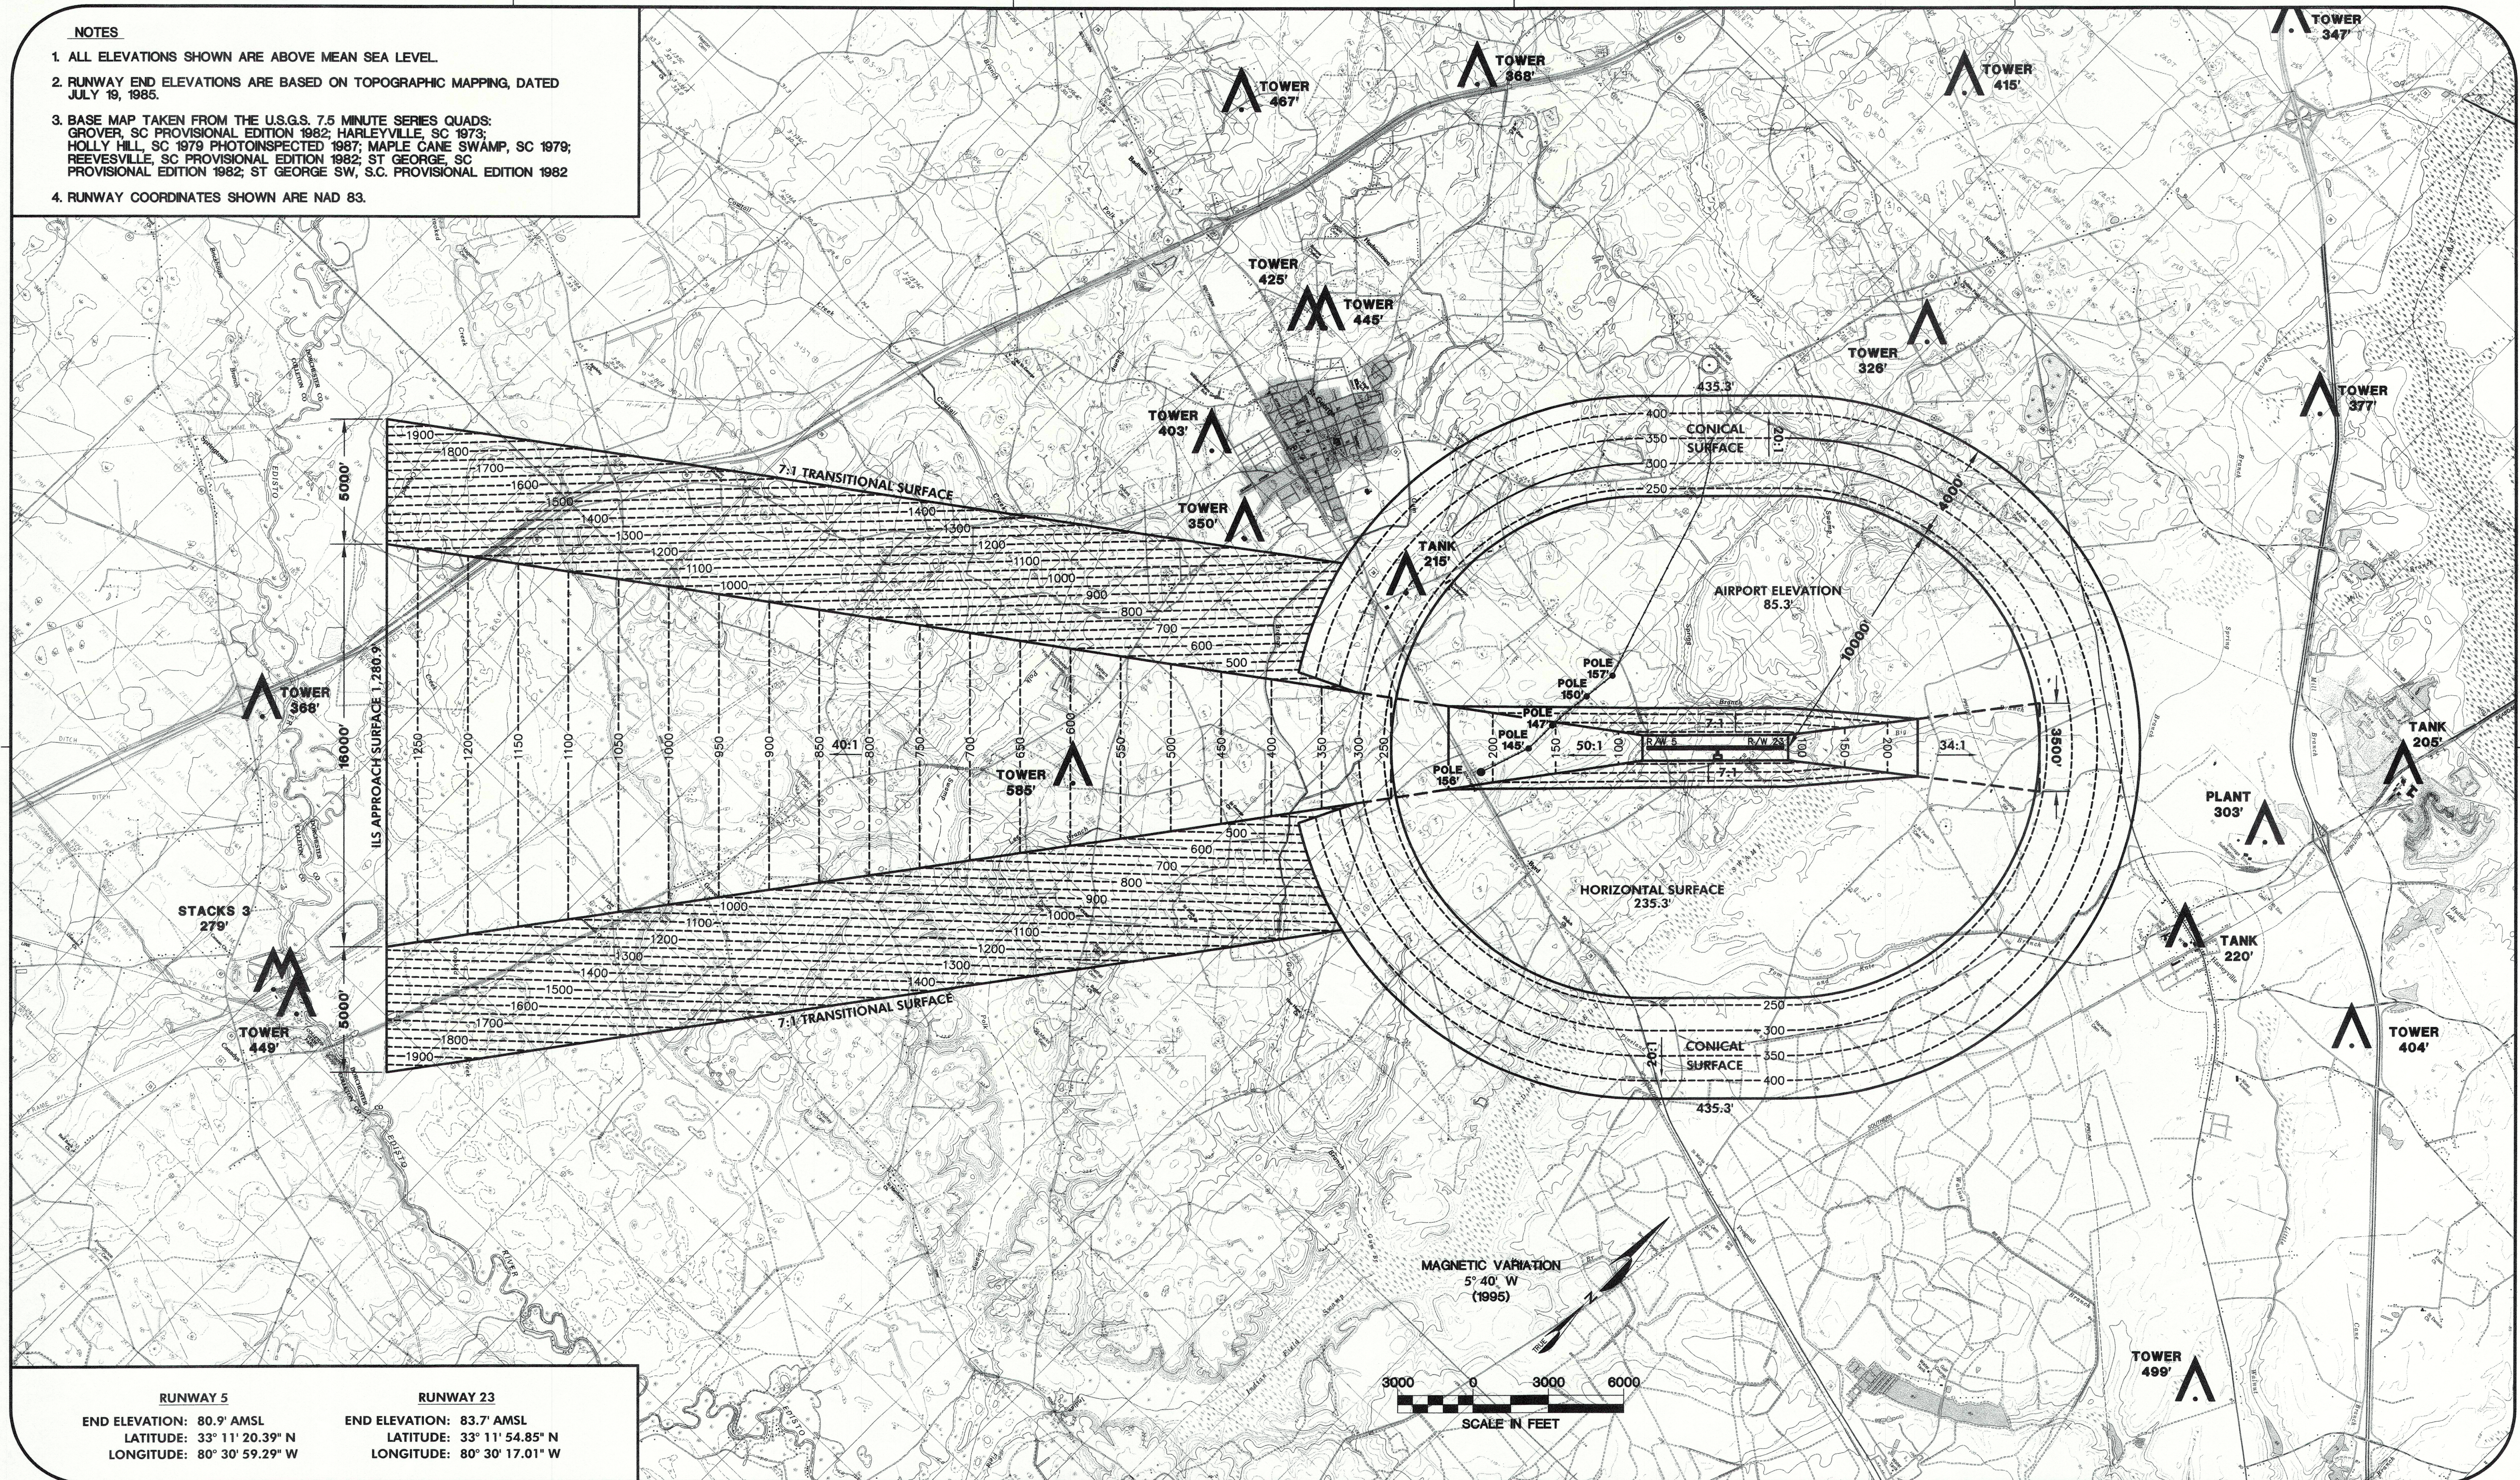

RUNWAY 5	RUNWAY 23
END ELEVATION: 80.9' AMSL	END ELEVATION: 83.7' AMSL
LATITUDE: 33° 11' 20.39" N	LATITUDE: 33° 11' 54.85" N
LONGITUDE: 80° 30' 59.29" W	LONGITUDE: 80° 30' 17.01" W

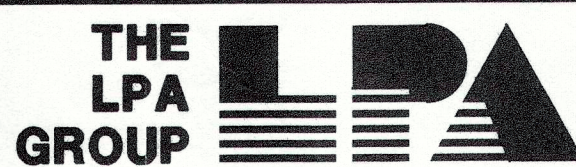

THE LPA GROUP INCORPORATED
TRANSPORTATION CONSULTANTS

ATLANTA, GA • CHARLESTON, SC • CHARLOTTE, NC • CHICAGO, IL • COLUMBIA, SC
GREENSBORO, NC • KNOXVILLE, TN • MOBILE, AL • MYRTLE BEACH, SC
RALEIGH, NC • RICHMOND, VA • TALLAHASSEE, FL • TAMPA, FL



ST. GEORGE AIRPORT
ST. GEORGE, SOUTH CAROLINA
AIRPORT LAYOUT PLAN UPDATE STUDY

AIRPORT AIRSPACE PLAN

DESIGN TGM	DRAWN TGM	CHECK <i>[Signature]</i>	PROJECT NO. CP010031	SPONSOR APPROVAL <i>[Signature]</i> COLIN L. MARTIN COUNTY ADMINISTRATOR	DATE JULY 31, 2001
REVISION	DATE	DESCRIPTION	BY	DATE: 8/16/01	DRAWING NO. 5