


NOTES and REFERENCES			
No.	GRANTOR	DATE	DESCRIPTION
1	William S. Home	August 1, 1966	108.6 Acres
			FAA PROJECT No.
			9-38-035-C601

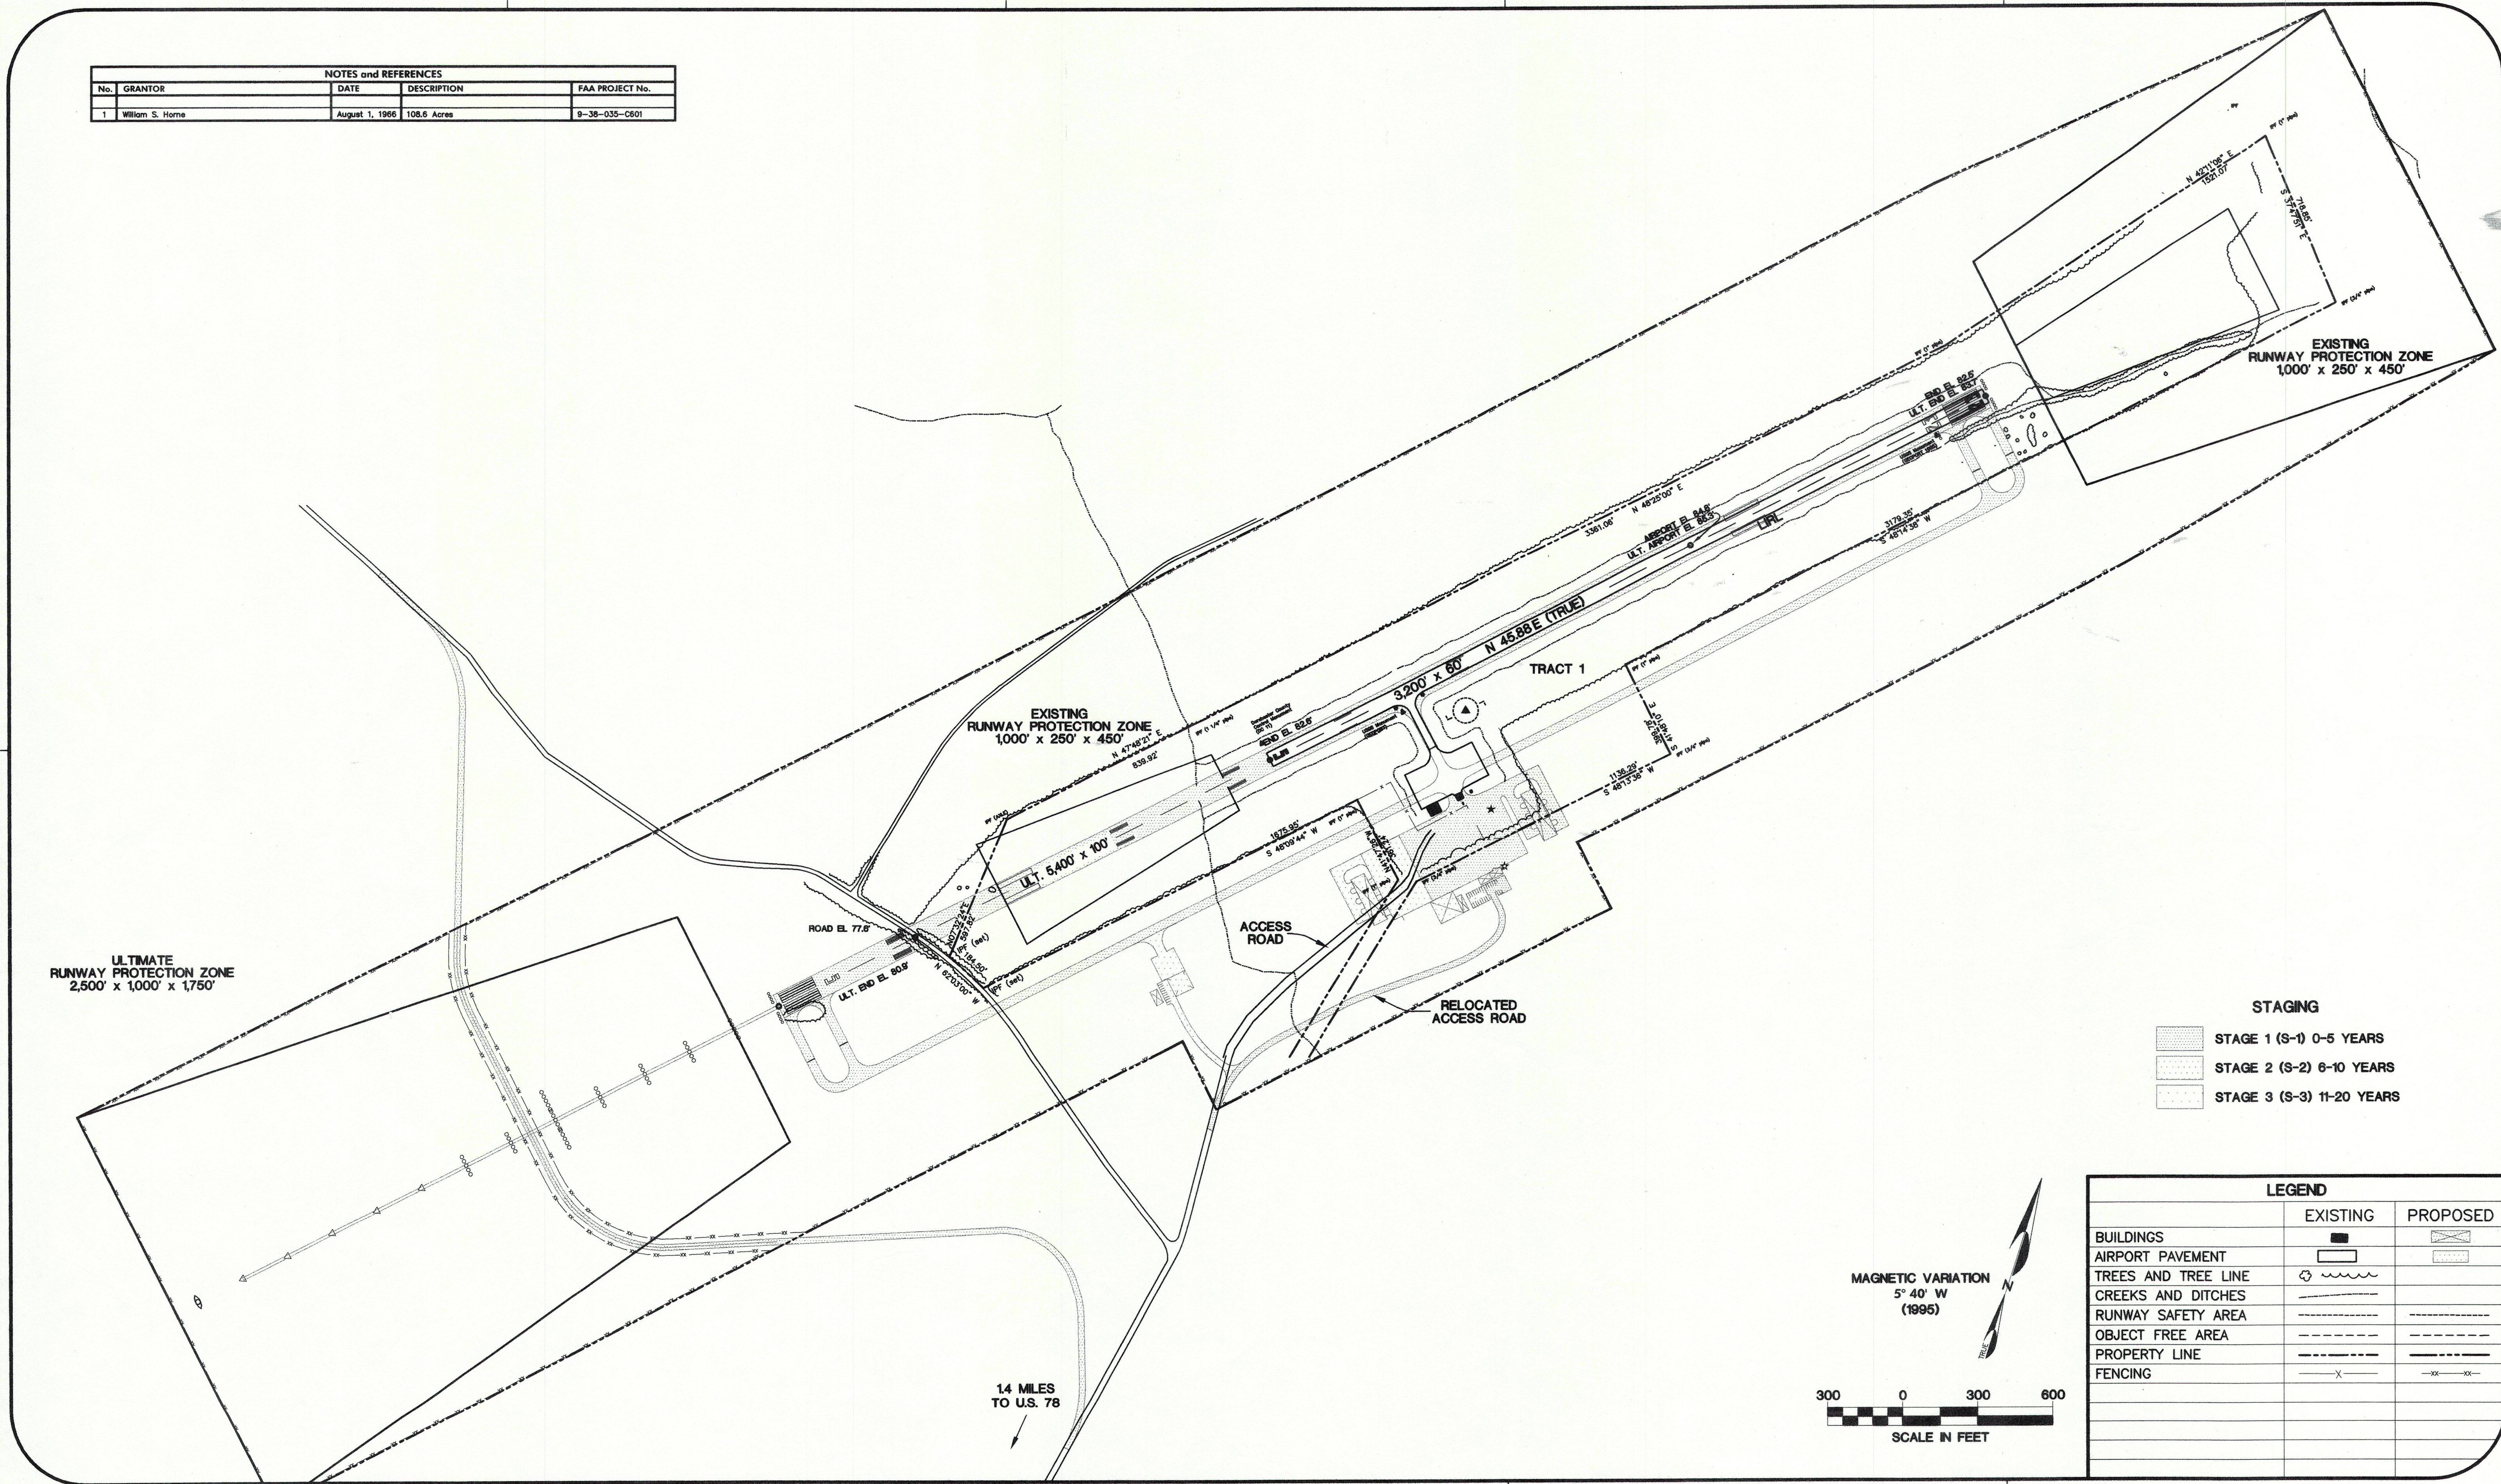

THE LPA GROUP INCORPORATED
TRANSPORTATION CONSULTANTS

ATLANTA, GA • CHARLESTON, SC • CHARLOTTE, NC • CHICAGO, IL • COLUMBIA, SC
GREENSBORO, NC • KNOXVILLE, TN • MOBILE, AL • MYRTLE BEACH, SC
RALEIGH, NC • RICHMOND, VA • TALLAHASSEE, FL • TAMPA, FL

ST. GEORGE AIRPORT
ST. GEORGE, SOUTH CAROLINA
AIRPORT LAYOUT PLAN UPDATE STUDY

AIRPORT PROPERTY MAP

DESIGN TGM	DRAWN TGM	CHECK <i>KA</i>	PROJECT NO. CP010031
REVISION	DATE	DESCRIPTION	BY

SPONSOR APPROVAL

Colin L. Martin
COLIN L. MARTIN
COUNTY ADMINISTRATOR

DORCHESTER COUNTY AERONAUTICS BOARD

DATE: 8/18/01

DATE
JULY 31, 2001

7

DRAWING NO.