


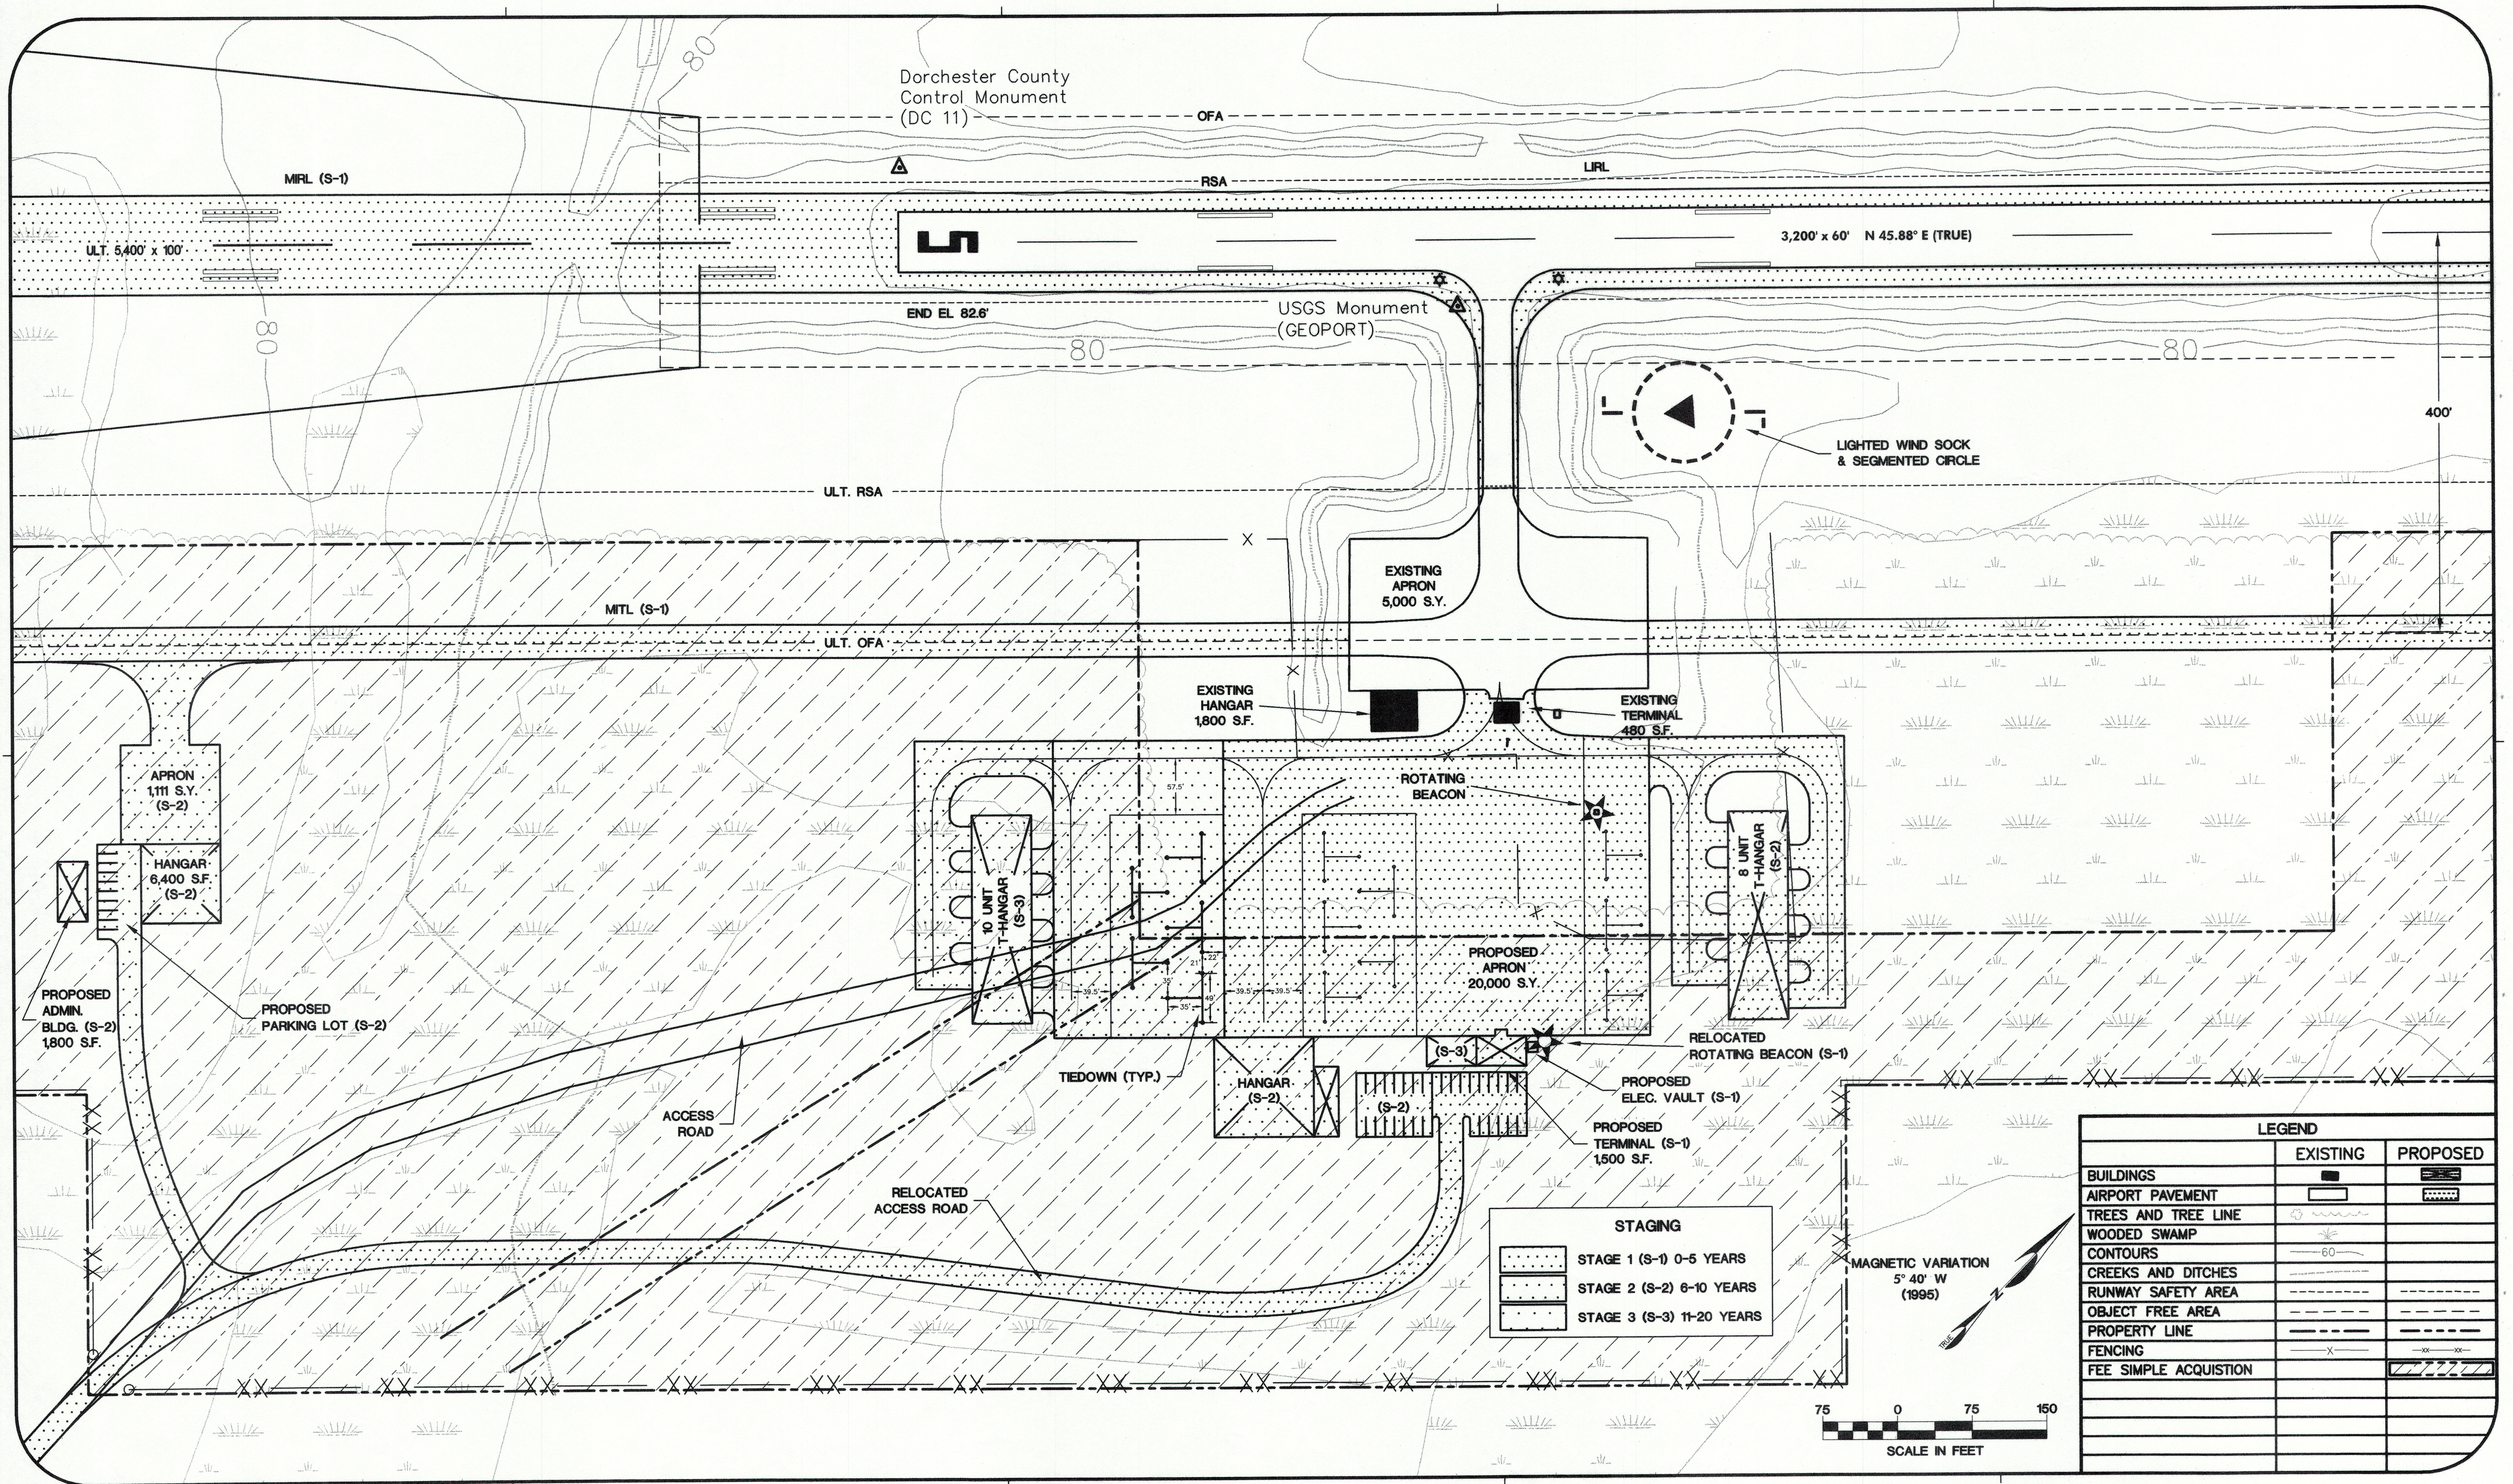

THE LPA GROUP INCORPORATED
TRANSPORTATION CONSULTANTS

ATLANTA, GA • CHARLESTON, SC • CHARLOTTE, NC • CHICAGO, IL • COLUMBIA, SC
GREENSBORO, NC • KNOXVILLE, TN • MOBILE, AL • MYRTLE BEACH, SC
RALEIGH, NC • RICHMOND, VA • TALLAHASSEE, FL • TAMPA, FL



ST. GEORGE AIRPORT
ST. GEORGE, SOUTH CAROLINA
AIRPORT LAYOUT PLAN UPDATE STUDY

TERMINAL AREA PLAN

DESIGN TGM	DRAWN TGM	CHECK <i>[Signature]</i>	PROJECT NO. CP010031	SPONSOR APPROVAL <i>[Signature]</i> COLIN L. MARTIN COUNTY ADMINISTRATOR	DATE JULY 31, 2001
REVISION	DATE	DESCRIPTION	BY	DORCHESTER COUNTY AERONAUTICS BOARD DATE: 8/16/01	DRAWING NO. 3