


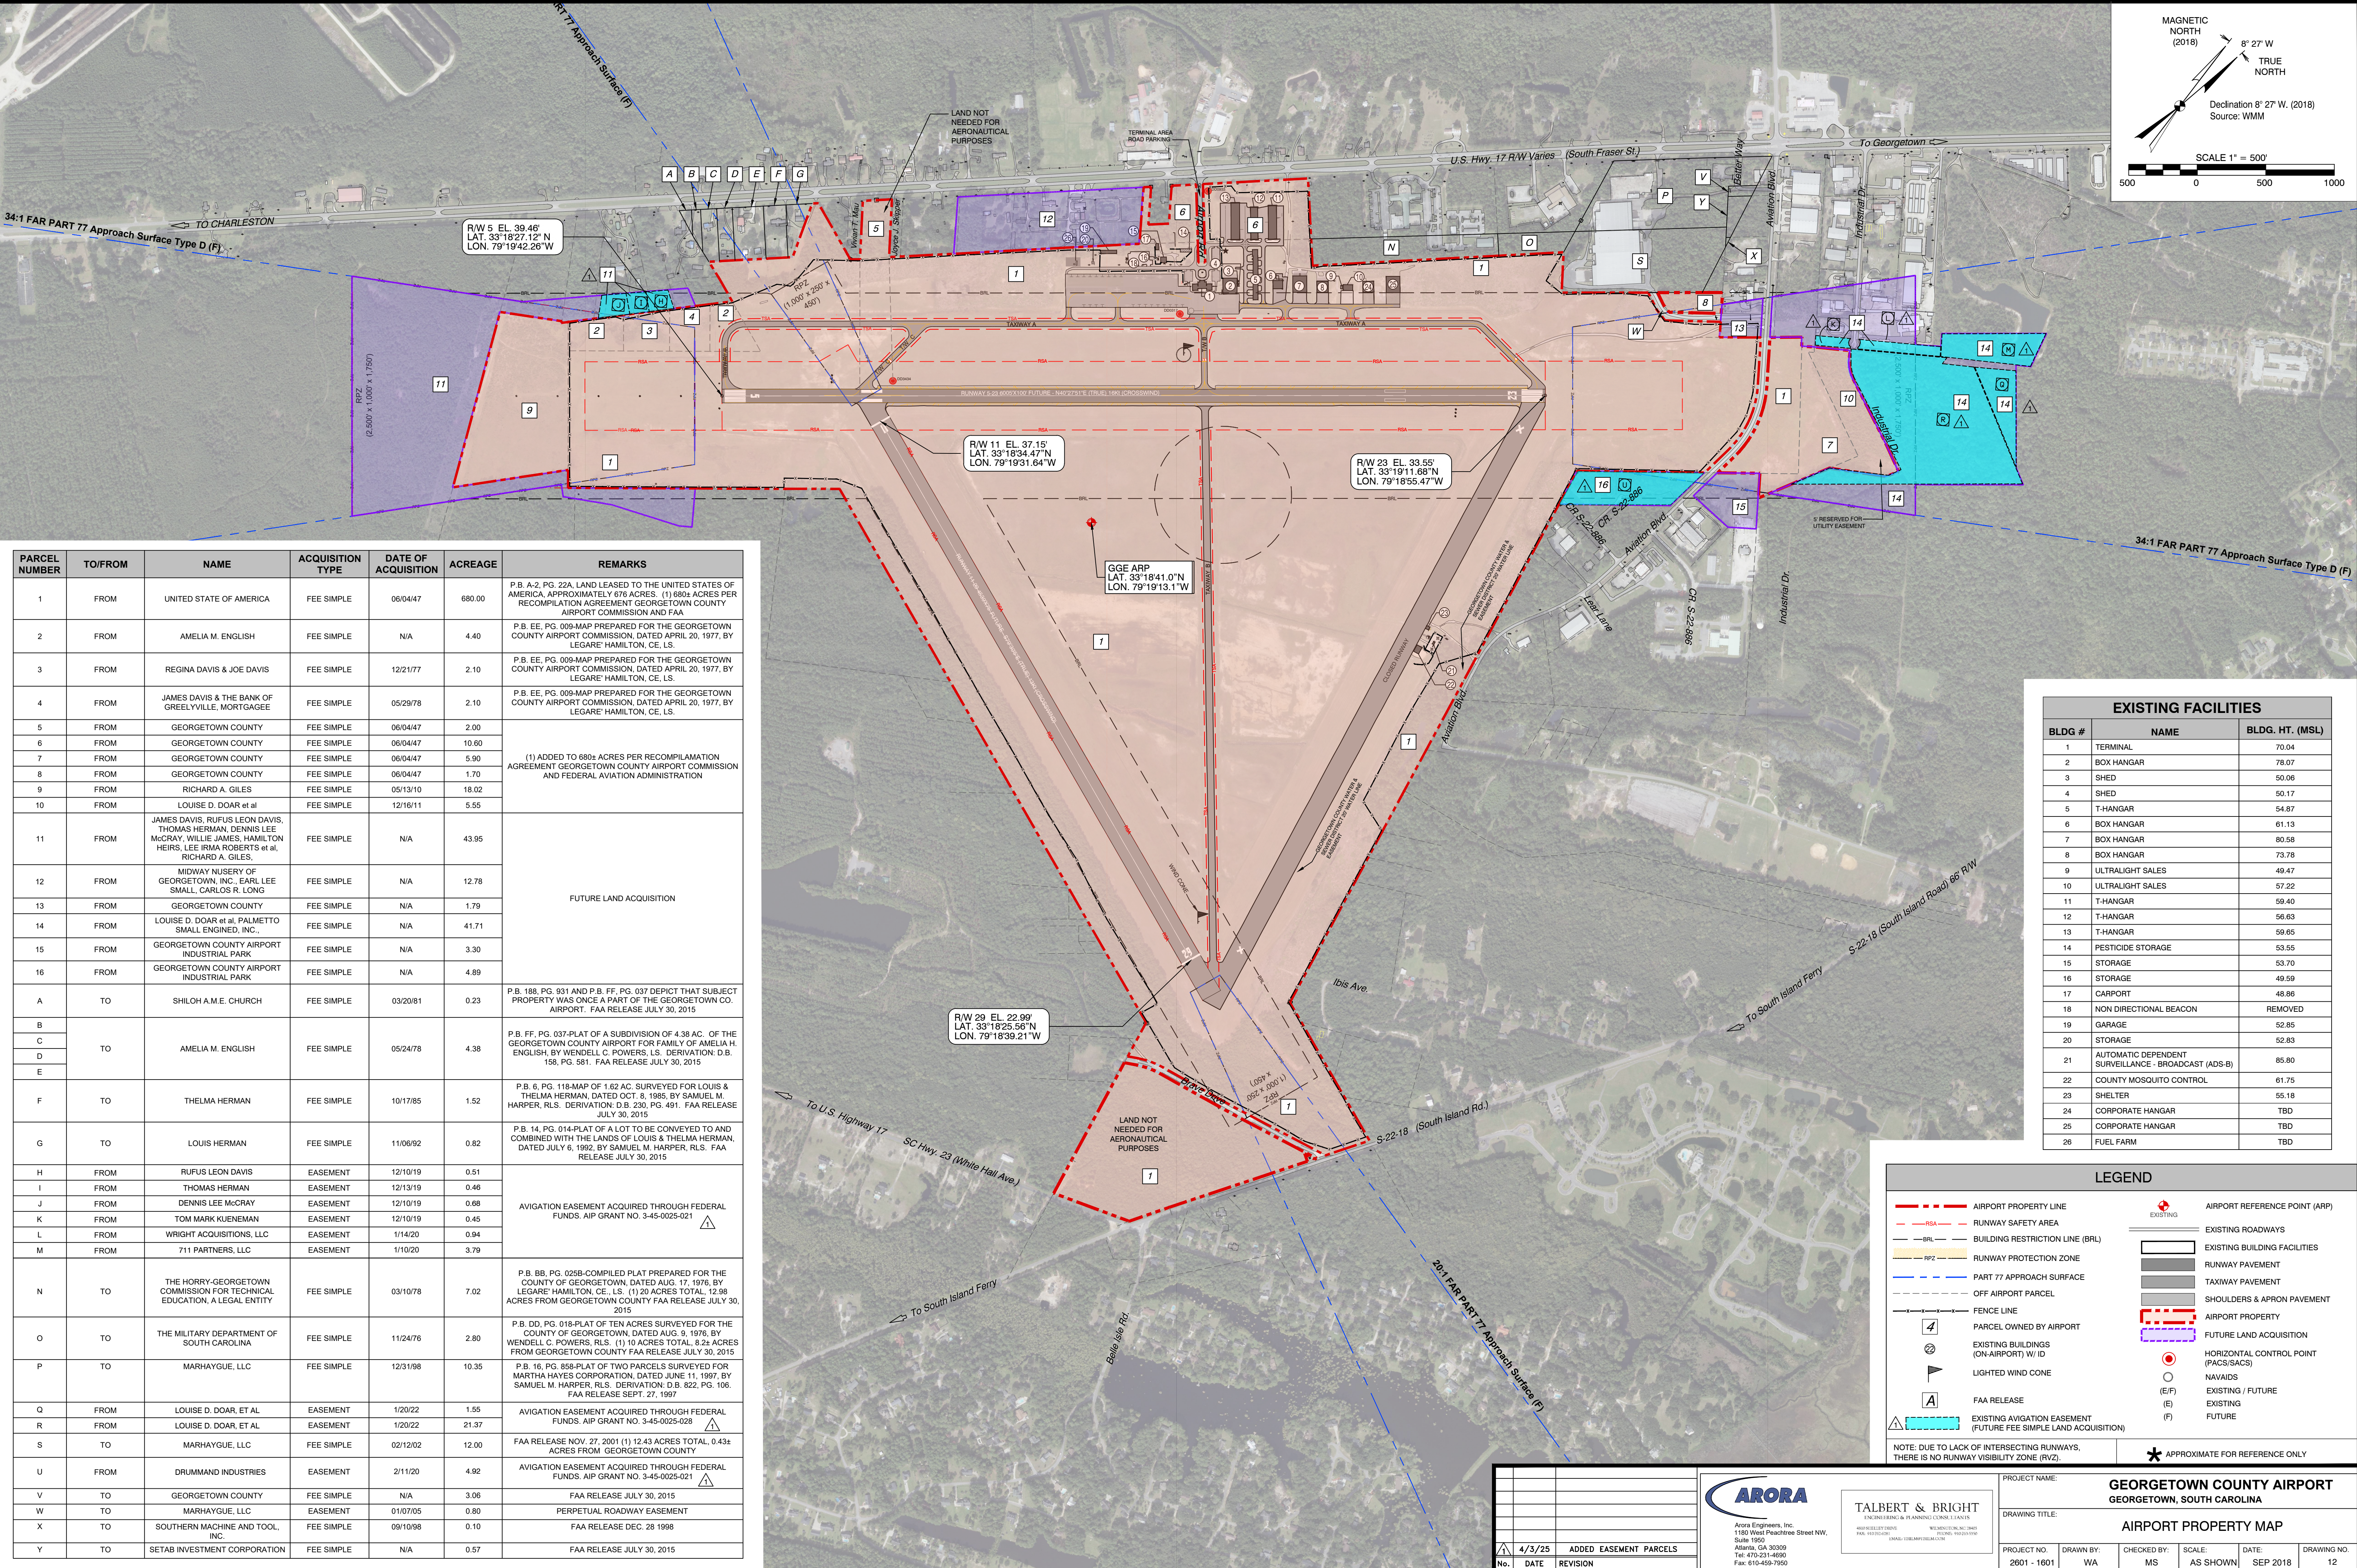

PARCEL NUMBER	TO/FROM	NAME	ACQUISITION TYPE	DATE OF ACQUISITION	ACREAGE	REMARKS
1	FROM	UNITED STATE OF AMERICA	FEE SIMPLE	06/04/47	680.00	P.B. A-2, PG. 22A, LAND LEASED TO THE UNITED STATES OF AMERICA, APPROXIMATELY 676 ACRES. (1) 680+ ACRES PER RECOMPLATION AGREEMENT GEORGETOWN COUNTY AIRPORT COMMISSION AND FAA
2	FROM	AMELIA M. ENGLISH	FEE SIMPLE	N/A	4.40	P.B. EE, PG. 009-MAP PREPARED FOR THE GEORGETOWN COUNTY AIRPORT COMMISSION, DATED APRIL 20, 1977, BY LEGARE HAMILTON, CE, LS.
3	FROM	REGINA DAVIS & JOE DAVIS	FEE SIMPLE	12/21/77	2.10	P.B. EE, PG. 009-MAP PREPARED FOR THE GEORGETOWN COUNTY AIRPORT COMMISSION, DATED APRIL 20, 1977, BY LEGARE HAMILTON, CE, LS.
4	FROM	JAMES DAVIS & THE BANK OF GREELYVILLE, MORTGAGEE	FEE SIMPLE	05/29/78	2.10	P.B. EE, PG. 009-MAP PREPARED FOR THE GEORGETOWN COUNTY AIRPORT COMMISSION, DATED APRIL 20, 1977, BY LEGARE HAMILTON, CE, LS.
5	FROM	GEORGETOWN COUNTY	FEE SIMPLE	06/04/47	2.00	(1) ADDED TO 680+ ACRES PER RECOMPLAMATION AGREEMENT GEORGETOWN COUNTY AIRPORT COMMISSION AND FEDERAL AVIATION ADMINISTRATION
6	FROM	GEORGETOWN COUNTY	FEE SIMPLE	06/04/47	10.60	
7	FROM	GEORGETOWN COUNTY	FEE SIMPLE	06/04/47	5.90	
8	FROM	GEORGETOWN COUNTY	FEE SIMPLE	06/04/47	1.70	
9	FROM	RICHARD A. GILES	FEE SIMPLE	05/13/10	18.02	
10	FROM	LOUISE D. DOAR et al	FEE SIMPLE	12/16/11	5.55	
11	FROM	JAMES DAVIS, RUFUS LEON DAVIS, THOMAS HERMAN, DENNIS LEE McCRAY, WILLIE JAMES, HAMILTON HEIRS, LEE IRMA ROBERTS et al, RICHARD A. GILES,	FEE SIMPLE	N/A	43.95	FUTURE LAND ACQUISITION
12	FROM	MIDWAY NURSERY OF GEORGETOWN, INC., EARL LEE SMALL, CARLOS R. LONG	FEE SIMPLE	N/A	12.78	
13	FROM	GEORGETOWN COUNTY	FEE SIMPLE	N/A	1.79	
14	FROM	LOUISE D. DOAR et al, PALMETTO SMALL ENGINEED, INC.,	FEE SIMPLE	N/A	41.71	
15	FROM	GEORGETOWN COUNTY AIRPORT INDUSTRIAL PARK	FEE SIMPLE	N/A	3.30	
16	FROM	GEORGETOWN COUNTY AIRPORT INDUSTRIAL PARK	FEE SIMPLE	N/A	4.89	P.B. 188, PG. 931 AND P.B. FF, PG. 037 DEPIC THAT SUBJECT PROPERTY WAS ONCE A PART OF THE GEORGETOWN CO. AIRPORT. FAA RELEASE JULY 30, 2015
A	TO	SHILOH A.M.E. CHURCH	FEE SIMPLE	03/20/81	0.23	
B	TO	AMELIA M. ENGLISH	FEE SIMPLE	05/24/78	4.38	
C						
D						
E						
F	TO	THELMA HERMAN	FEE SIMPLE	10/17/85	1.52	P.B. 6, PG. 118-MAP OF 1.62 AC. SURVEYED FOR LOUIS & THELMA HERMAN, DATED OCT. 8, 1985, BY SAMUEL M. HARPER, RLS. DERIVATION: D.B. 230, PG. 491. FAA RELEASE JULY 30, 2015
G	TO	LOUIS HERMAN	FEE SIMPLE	11/06/92	0.82	P.B. 14, PG. 014-PLAT OF A LOT TO BE CONVEYED TO AND COMBINED WITH THE LANDS OF LOUIS & THELMA HERMAN, DATED JULY 6, 1992, BY SAMUEL M. HARPER, RLS. FAA RELEASE JULY 30, 2015
H	FROM	RUFUS LEON DAVIS	EASEMENT	12/10/19	0.51	AVIGATION EASEMENT ACQUIRED THROUGH FEDERAL FUNDS. AIR GRANT NO. 3-45-0025-021 
I	FROM	THOMAS HERMAN	EASEMENT	12/13/19	0.46	
J	FROM	DENNIS LEE McCRAY	EASEMENT	12/10/19	0.68	
K	FROM	TOM MARK KUENEMAN	EASEMENT	12/10/19	0.45	
L	FROM	WRIGHT ACQUISITIONS, LLC	EASEMENT	11/14/20	0.94	
M	FROM	711 PARTNERS, LLC	EASEMENT	11/10/20	3.79	
N	TO	THE HORRY-GEORGETOWN COMMISSION FOR TECHNICAL EDUCATION, A LEGAL ENTITY	FEE SIMPLE	03/10/78	7.02	P.B. BB, PG. 025B-COMPILED PLAT PREPARED FOR THE COUNTY OF GEORGETOWN, DATED AUG. 17, 1976, BY LEGARE HAMILTON, CE, LS. (1) 20 ACRES TOTAL, 12.98 ACRES FROM GEORGETOWN COUNTY FAA RELEASE JULY 30, 2015
O	TO	THE MILITARY DEPARTMENT OF SOUTH CAROLINA	FEE SIMPLE	11/24/76	2.80	P.B. DD, PG. 018-PLAT OF TEN ACRES SURVEYED FOR THE COUNTY OF GEORGETOWN, DATED AUG. 9, 1976, BY WENDELL C. POWERS, RLS. (1) 10 ACRES TOTAL, 8.2+ ACRES FROM GEORGETOWN COUNTY FAA RELEASE JULY 30, 2015
P	TO	MARHAYGUE, LLC	FEE SIMPLE	12/31/98	10.35	P.B. 16, PG. 858-PLAT OF TWO PARCELS SURVEYED FOR MARTHA HAYES CORPORATION, DATED JUNE 11, 1997, BY SAMUEL M. HARPER, RLS. DERIVATION: D.B. 822, PG. 106. FAA RELEASE SEPT. 27, 1997
Q	FROM	LOUISE D. DOAR, ET AL	EASEMENT	1/20/22	1.55	AVIGATION EASEMENT ACQUIRED THROUGH FEDERAL FUNDS. AIR GRANT NO. 3-45-0025-028 
R	FROM	LOUISE D. DOAR, ET AL	EASEMENT	1/20/22	21.37	
S	TO	MARHAYGUE, LLC	FEE SIMPLE	02/12/02	12.00	FAA RELEASE NOV. 27, 2001 (1) 12.43 ACRES TOTAL, 0.43+ ACRES FROM GEORGETOWN COUNTY
U	FROM	DRUMMARD INDUSTRIES	EASEMENT	2/11/20	4.92	AVIGATION EASEMENT ACQUIRED THROUGH FEDERAL FUNDS. AIR GRANT NO. 3-45-0025-021 
V	TO	GEORGETOWN COUNTY	FEE SIMPLE	N/A	3.06	FAA RELEASE JULY 30, 2015
W	TO	MARHAYGUE, LLC	EASEMENT	01/07/05	0.80	PERPETUAL ROADWAY EASEMENT
X	TO	SOUTHERN MACHINE AND TOOL, INC.	FEE SIMPLE	09/10/98	0.10	FAA RELEASE DEC. 28 1998
Y	TO	SETAB INVESTMENT CORPORATION	FEE SIMPLE	N/A	0.57	FAA RELEASE JULY 30, 2015

EXISTING FACILITIES		
BLDG #	NAME	BLDG. HT. (MSL)
1	TERMINAL	70.04
2	BOX HANGAR	78.07
3	SHED	50.06
4	SHED	50.17
5	T-HANGAR	54.87
6	BOX HANGAR	61.13
7	BOX HANGAR	80.58
8	BOX HANGAR	73.78
9	ULTRALIGHT SALES	49.47
10	ULTRALIGHT SALES	57.22
11	T-HANGAR	59.40
12	T-HANGAR	56.63
13	T-HANGAR	59.65
14	PESTICIDE STORAGE	53.55
15	STORAGE	53.70
16	STORAGE	49.59
17	CARPORT	48.86
18	NON DIRECTIONAL BEACON	REMOVED
19	GARAGE	52.85
20	STORAGE	52.83
21	AUTOMATIC DEPENDENT SURVEILLANCE - BROADCAST (ADS-B)	85.80
22	COUNTY MOSQUITO CONTROL	61.75
23	SHELTER	55.18
24	CORPORATE HANGAR	TBD
25	CORPORATE HANGAR	TBD
26	FUEL FARM	TBD

LEGEND					
	AIRPORT PROPERTY LINE		EXISTING		AIRPORT REFERENCE POINT (ARP)
	RUNWAY SAFETY AREA		EXISTING ROADWAYS		EXISTING BUILDING FACILITIES
	BUILDING RESTRICTION LINE (BRL)		RUNWAY PAVEMENT		TAXIWAY PAVEMENT
	RUNWAY PROTECTION ZONE		SHOULDERS & APRON PAVEMENT		AIRPORT PROPERTY
	PART 77 APPROACH SURFACE		FUTURE LAND ACQUISITION		HORIZONTAL CONTROL POINT (PACS/SACS)
	OFF AIRPORT PARCEL		NAVAIDS		EXISTING / FUTURE
	FENCE LINE		EXISTING		FUTURE
	PARCEL OWNED BY AIRPORT				
	EXISTING BUILDINGS (ON AIRPORT) W/ ID				
	LIGHTED WIND CONE				
	FAA RELEASE				
	EXISTING AVIGATION EASEMENT (FUTURE FEE SIMPLE LAND ACQUISITION)				
NOTE: DUE TO LACK OF INTERSECTING RUNWAYS, THERE IS NO RUNWAY VISIBILITY ZONE (RVZ).					
APPROXIMATE FOR REFERENCE ONLY					

										PROJECT NAME: GEORGETOWN COUNTY AIRPORT GEORGETOWN, SOUTH CAROLINA	
										DRAWING TITLE: AIRPORT PROPERTY MAP	
				Arora Engineers, Inc. 1180 West Peachtree Street NW, Suite 1500 Atlanta, GA 30309 Tel: 404-211-4499 Fax: 404-559-7990 EMAIL: info@arora-engineers.com							
No. 4/3/25		ADDED EASEMENT PARCELS						PROJECT NO. 2601 - 1601		DRAWING NO. WA	
DATE 4/3/25		REVISION						CHECKED BY: MS		SCALE: AS SHOWN	
								DATE: SEP 2018		DRAWING NO. 12	