



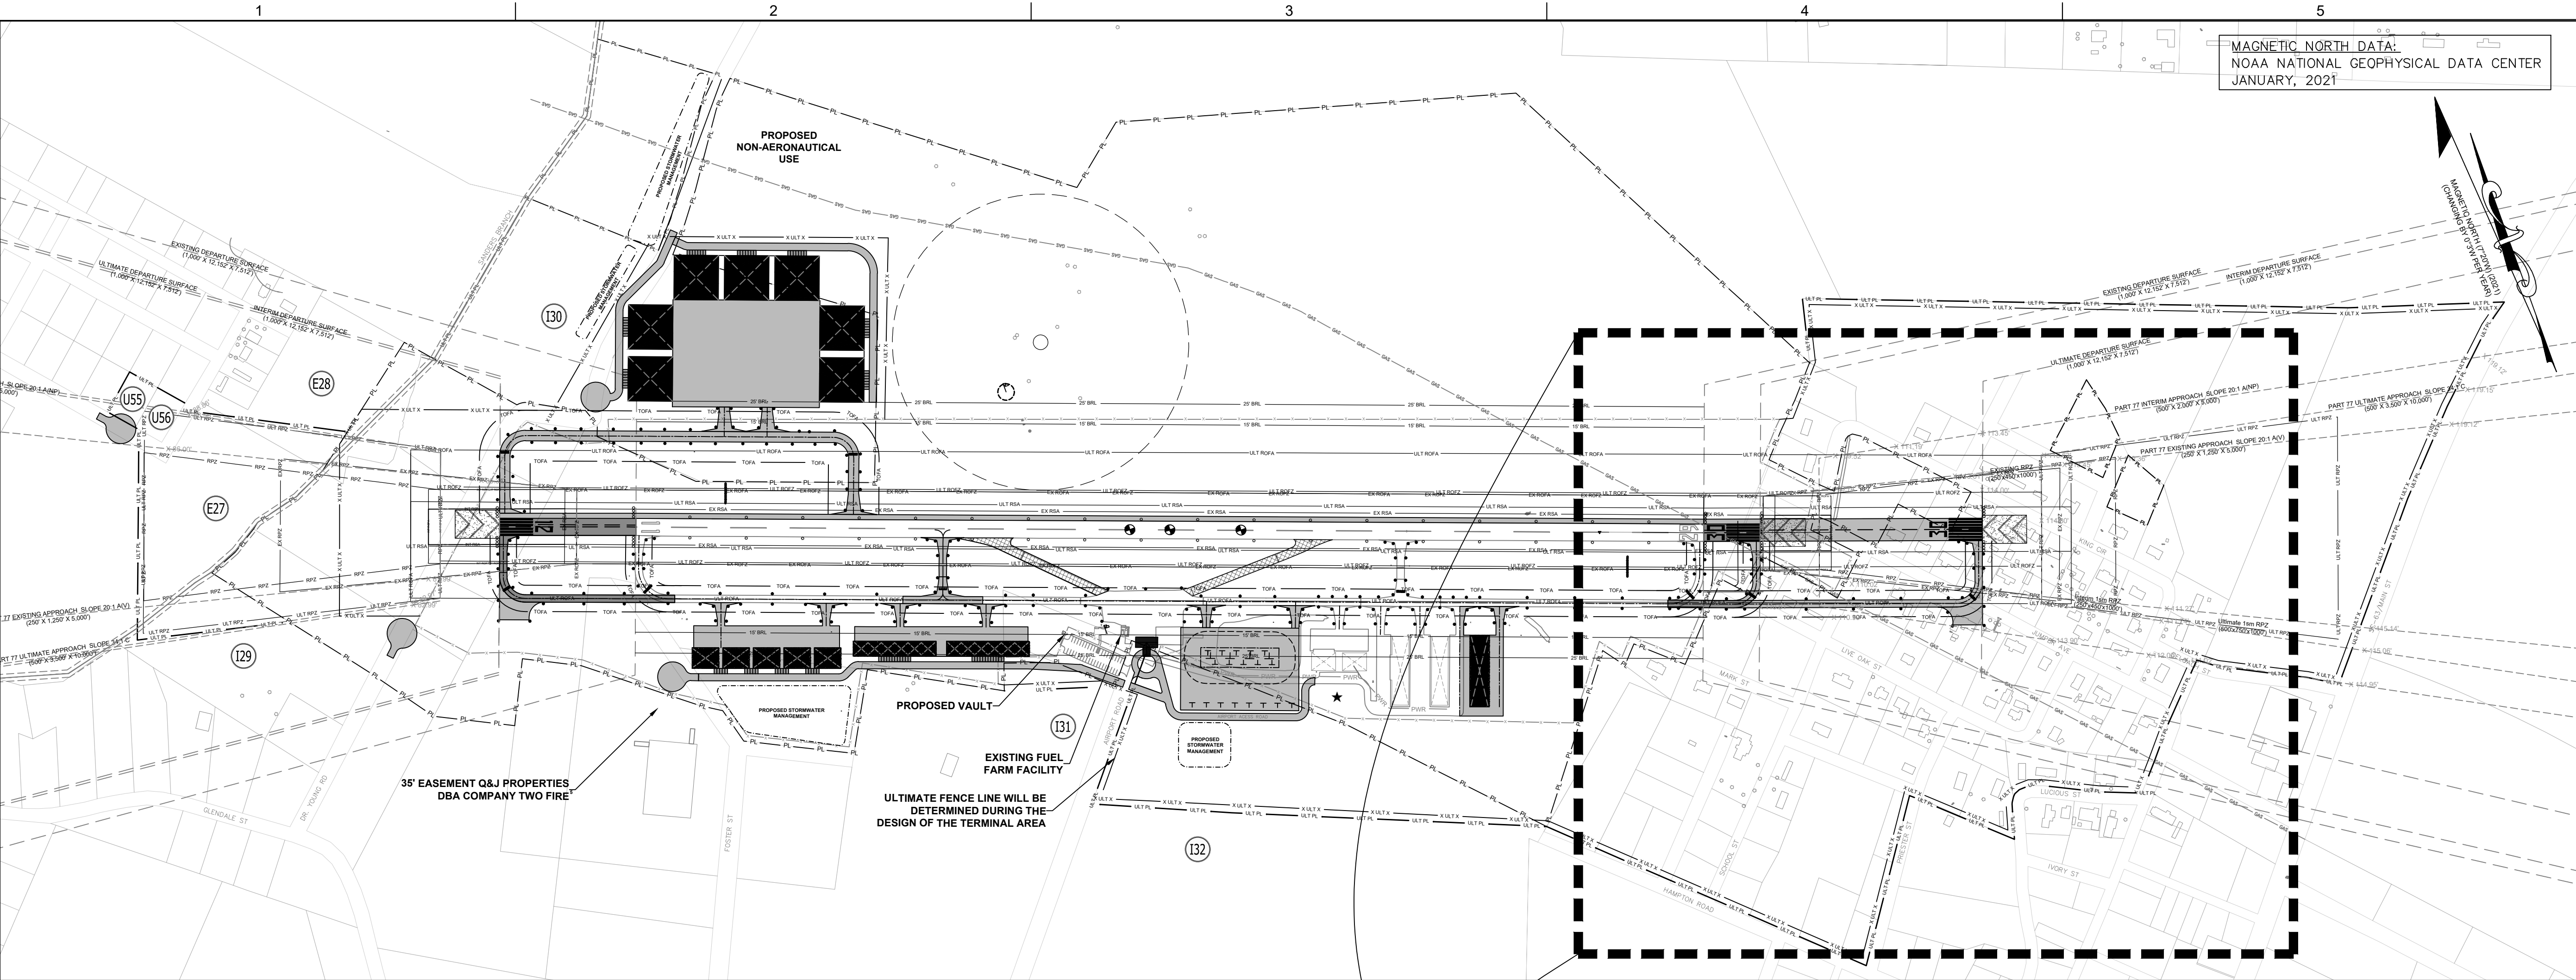

HAMPTON COUNTY AIRPORT - EXISTING COUNTY/AIRPORT PROPERTY									
Parcel ID	Date	Grantor	Interest	Acreage	Parcel ID	Instrument	Deed Book	Use	
A1	4/16/1979	COUNTY OF HAMPTON	RECORD	157.19	136-00-00-104	PLAT	15-51 (PLAT BOOK)	Aeronautical	
A2	3/7/1985	COUNTY OF HAMPTON	FEE SIMPLE	4.5	119-14-03-006	DEED	92 48	Aeronautical	
A3	12/22/2014	COUNTY OF HAMPTON	FEE SIMPLE	1.78	119-14-03-009	DEED	415 298	Aeronautical	
A4	11/10/2001	COUNTY OF HAMPTON	FEE SIMPLE	0.98	119-14-03-007	DEED	261 41	Aeronautical	
A5	11/6/2001	COUNTY OF HAMPTON	FEE SIMPLE	2.75	119-14-01-008	DEED	261 49	Aeronautical	
A6	9/12/1984	COUNTY OF HAMPTON	FEE SIMPLE	6.91	119-14-01-005	DEED	86 125	Aeronautical	
A7	11/6/2001	COUNTY OF HAMPTON	FEE SIMPLE	2.37	119-14-01-009	DEED	261 49	Aeronautical	
A8	11/10/2001	COUNTY OF HAMPTON	FEE SIMPLE	0.96	119-14-03-008	DEED	261 41	Aeronautical	
A9	11/6/2001	COUNTY OF HAMPTON	FEE SIMPLE	0.47	136-00-00-224	DEED	261 49	Aeronautical	
A10	8/14/1979	COUNTY OF HAMPTON	FEE SIMPLE	0.44	136-01-08-005	DEED	74 382	Aeronautical	
A11	10/25/2013	TOWN OE VARNVILLE	FEE SIMPLE	0.30	136-01-08-008	DEED	401 93	Aeronautical	
A12	6/6/1985	COUNTY OF HAMPTON	FEE SIMPLE	0.47	136-01-08-006	DEED	93 338	Aeronautical	
A13	6/6/1985	COUNTY OF HAMPTON	FEE SIMPLE	0.49	136-01-08-007	DEED	93 338	Aeronautical	
A14	11/15/2001	COUNTY OF HAMPTON	FEE SIMPLE	0.49	136-00-00-253	DEED	261 45	Aeronautical	
A15	11/6/2001	COUNTY OF HAMPTON	FEE SIMPLE	0.34	136-02-09-023	DEED	261 49	Aeronautical	
A16	11/6/2001	COUNTY OF HAMPTON	FEE SIMPLE	0.34	136-02-09-027	DEED	261 49	Aeronautical	
A17	12/31/2018	COUNTY OF HAMPTON	FEE SIMPLE	0.93	136-02-10-013	DEED	462 143	Aeronautical	
A18	12/31/2018	COUNTY OF HAMPTON	FEE SIMPLE	0.57	136-02-10-017	DEED	462 143	Aeronautical	
A19	12/5/1983	STATE OF SOUTH CAROLINA	FEE SIMPLE	1.63	119-00-00-038	DEED	82 224	Aeronautical	


- NOTES:
- BOUNDARY AND AREA DATA FOR PARCELS TO BE ACQUIRED ARE SHOWN FOR INFORMATIONAL PURPOSES ONLY. THESE PROPERTIES MUST BE SURVEYED BY A SURVEYOR LICENSED IN THE STATE OF SOUTH CAROLINA BEFORE TRANSFERRING TITLE TO THESE PARCELS.
 - PROPERTY MAP DATA FROM HAMPTON COUNTY SOUTH CAROLINA TAX ASSESSOR'S OFFICE WEBSITE, JUNE 2022.
 - AIRPORT PROTECTION DISTRICT ORDINANCE, SECTION 4.6, AIRPORT PROTECTION DISTRICT UPDATED AND ADOPTED IN 2018.
 - CROPS SHOULD BE RESTRICTED TO 10,000 FT FROM AIRPORT TO THE EXTENT FEASIBLE, PER FAA AC 150/6200-33C. IF RESTRICTION NOT FEASIBLE, CROP ACTIVITIES SHOULD REMAIN OUTSIDE ALL FAA AIRPORT DESIGN STANDARDS AND SURFACES, INCLUDING ROFA AND TERPS.
 - THE DISPOSITION OF THIS EASEMENT IS CURRENTLY UNDER LEGAL REVIEW

SPONSOR APPROVAL BLOCK		
REVIEWED BY	REVIEW DATE	SIGNED

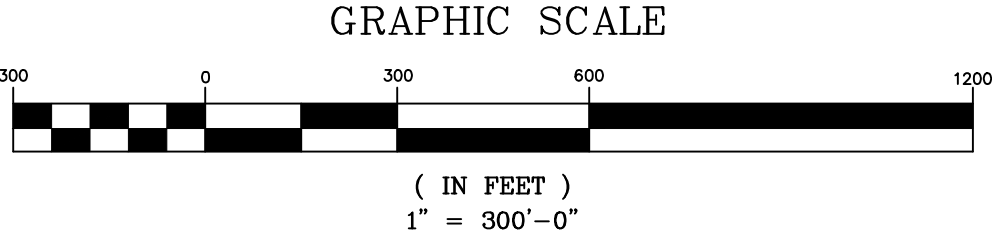

THE PREPARATION OF THIS DOCUMENT WAS FINANCED IN PART THROUGH A PLANNING GRANT FROM THE FEDERAL AVIATION ADMINISTRATION AS PROVIDED UNDER SECTION 505 OF THE AIRPORT AND AIRWAY IMPROVEMENT ACT OF 1982. THE CONTENTS DO NOT NECESSARILY REFLECT THE OFFICIAL VIEWS OR POLICY OF THE FAA. ACCEPTANCE OF THIS REPORT BY THE FAA DOES NOT IN ANY WAY CONSTITUTE A COMMITMENT ON THE PART OF THE UNITED STATES TO PARTICIPATE IN ANY DEVELOPMENT DEPICTED THEREIN NOR DOES IT INDICATE THAT THE PROPOSED DEVELOPMENT IS ENVIRONMENTALLY ACCEPTABLE IN ACCORDANCE WITH APPROPRIATE PUBLIC LAWS.

EXISTING	ULTIMATE	DESCRIPTION
		PAVEMENT
		BUILDINGS
		DEMOLITION
PL	ULT PL	PROPERTY LINE
EX RSA	ULT RSA	RUNWAY SAFETY AREA
EX ROFA	ULT ROFA	RUNWAY OBJECT FREE AREA
EX ROFZ	ULT ROFZ	RUNWAY OBJECT FREE ZONE
TOFA		TAXIWAY OBJECT FREE AREA
TSR		TAXIWAY SAFETY AREA
		EXTENDED RUNWAY CENTERLINE
BRL		PROPOSED BUILDING RESTRICTION LINE
		AIRPORT REFERENCE POINT (ARP)
		PROPOSED ELECTRICAL VAULT
		WINDCONE
		PROPOSED SEGMENTED CIRCLE
		PROPOSED BEACON
		PROPOSED LIGHTS
X	X	EXISTING 8' FENCE
X	ULT X	ULTIMATE 8' FENCE

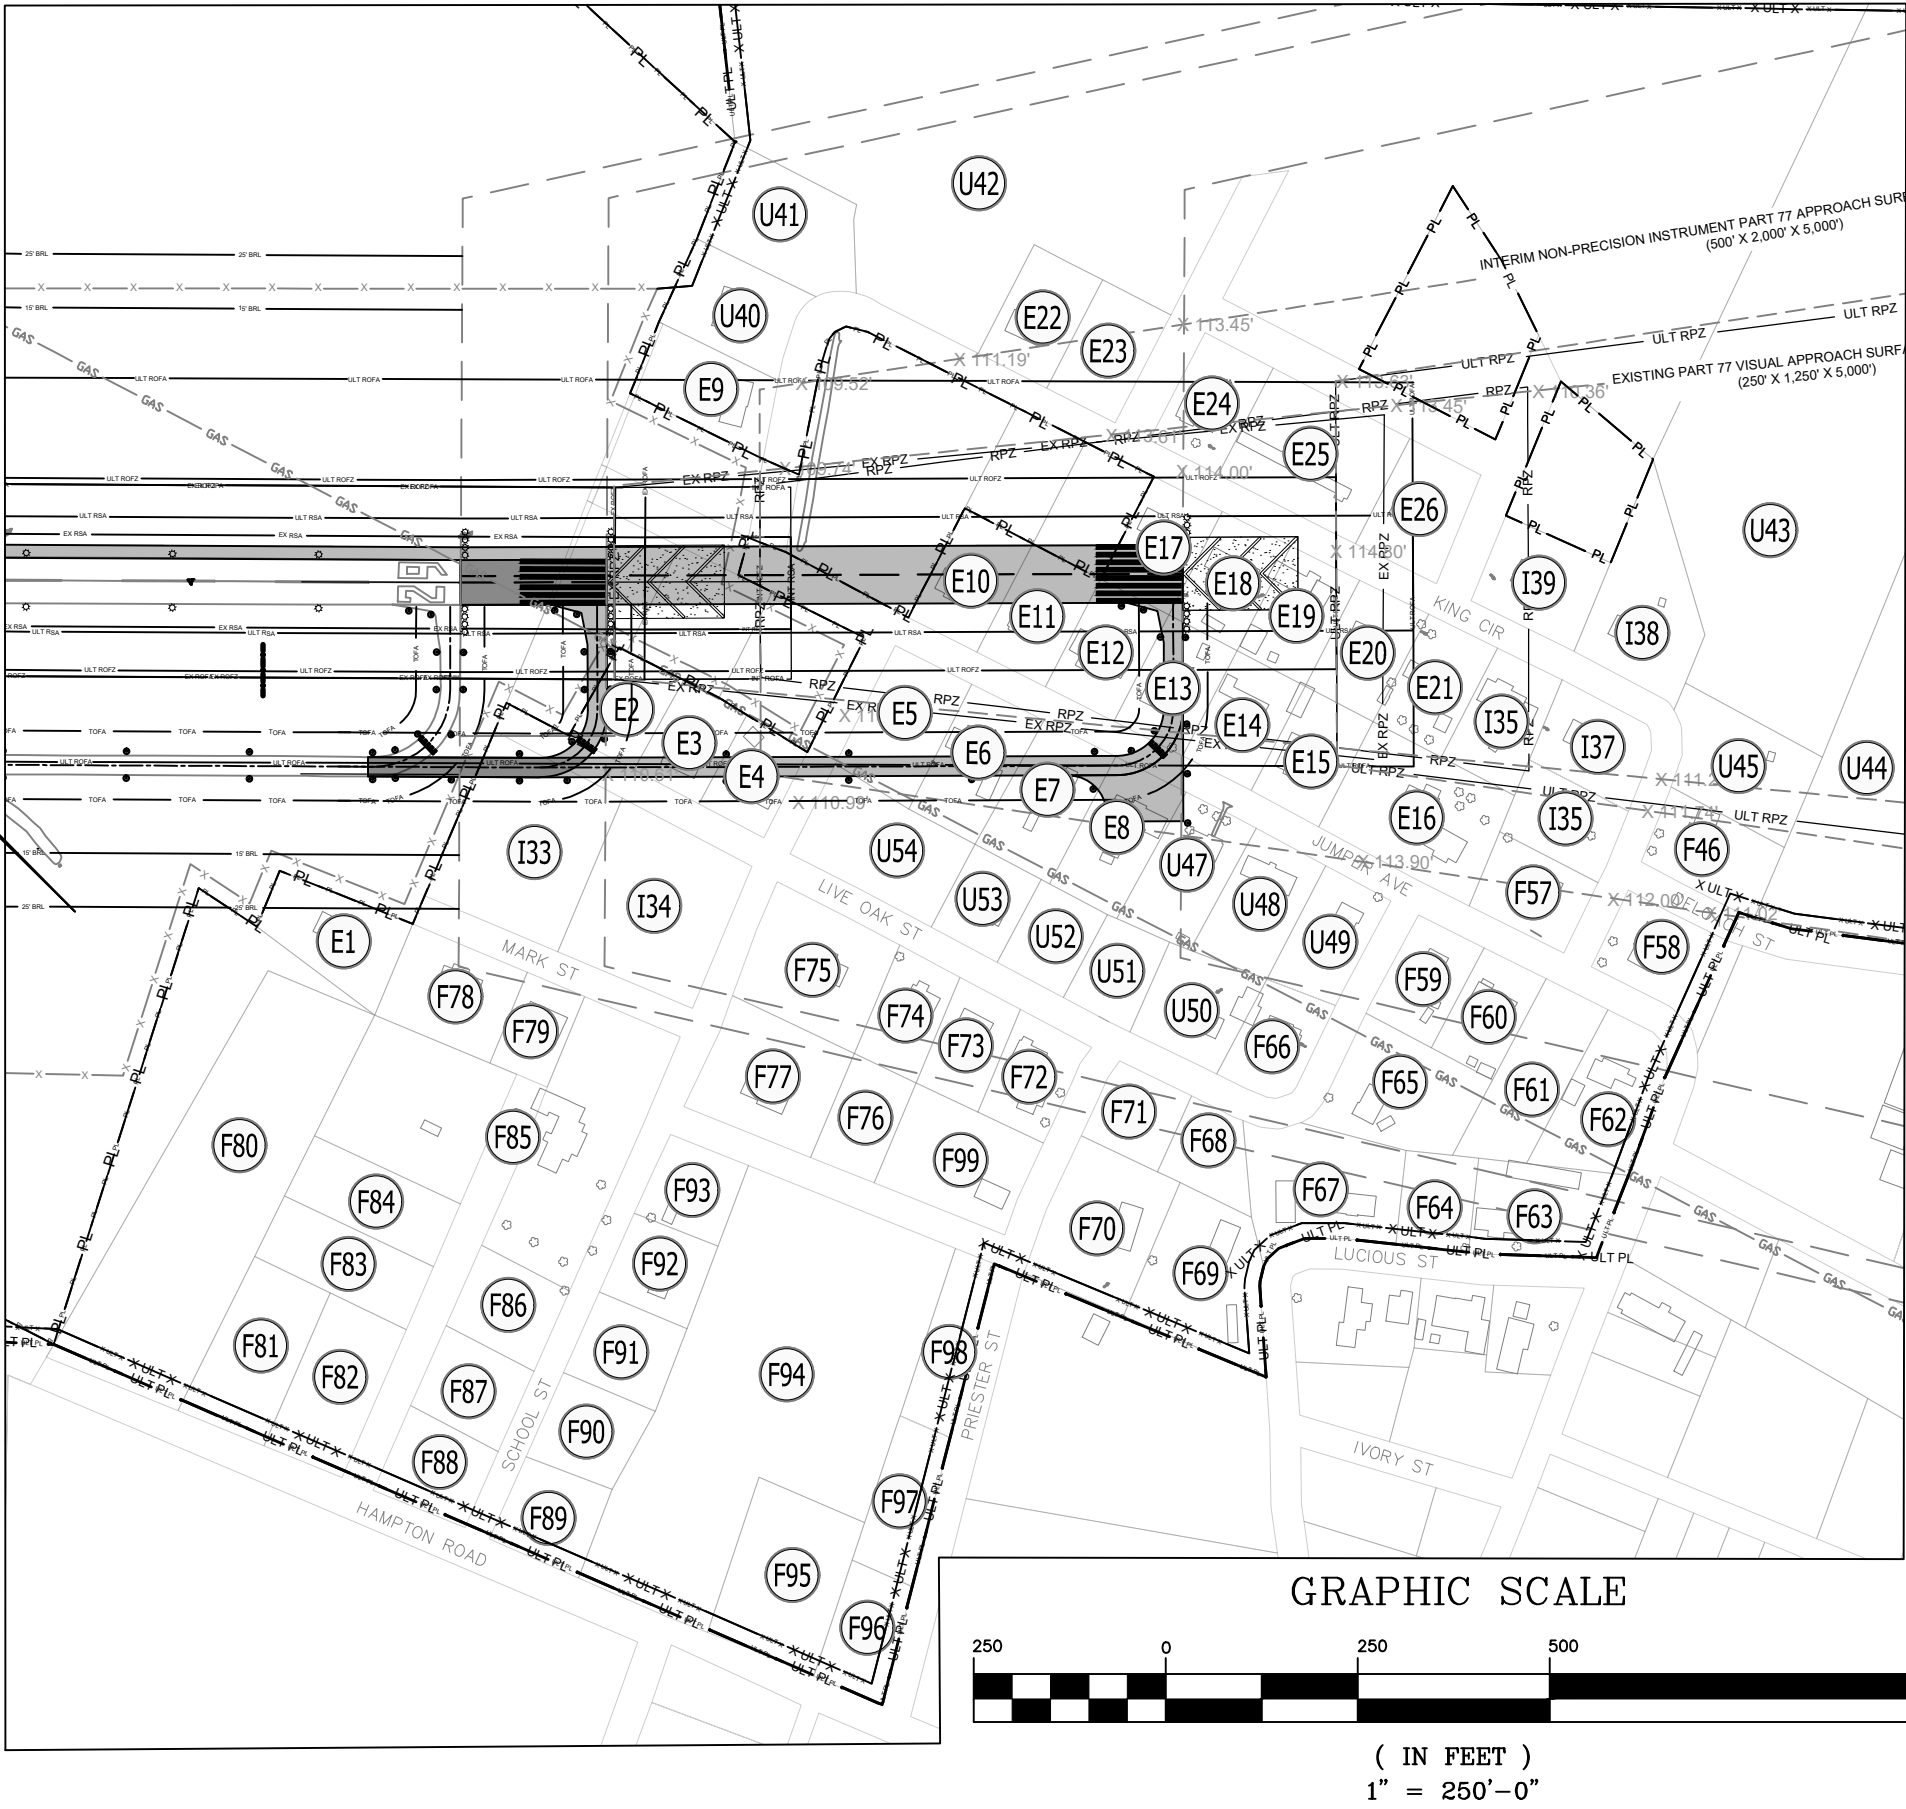

HAMPTON COUNTY AIRPORT

VARNVILLE, SOUTH CAROLINA

SCAC GRANT NUMBER 20-010

MAESAWYR PROJECT NUMBER MA.3.J0.1014

AIRPORT PROPERTY MAP

Sheet 11 of 12

ISSUE DATE

Original July 2022

1245 Buford Highway, Suite 305

Suwanee, Georgia 30024

t: 770.262.1191

e: hey@maesawyr.com

w: maesawyr.com

Designed by OK

Drafted by VKB

Verified by AJH



