


THIS DRAWING IS THE PROPERTY OF B.P. BARBER & ASSOCIATES, INC. AND IS NOT TO BE REPRODUCED OR USED IN ANY MANNER WITHOUT THE WRITTEN CONSENT OF B.P. BARBER & ASSOCIATES, INC. ANY OTHER PROJECT IDENTIFIED HEREIN AND IS NOT TO BE USED ON ANY OTHER PROJECT.

N:\Projects\01315\dwg\01315bsave5.dwg 11/21/2002 10:39:30 AM EST

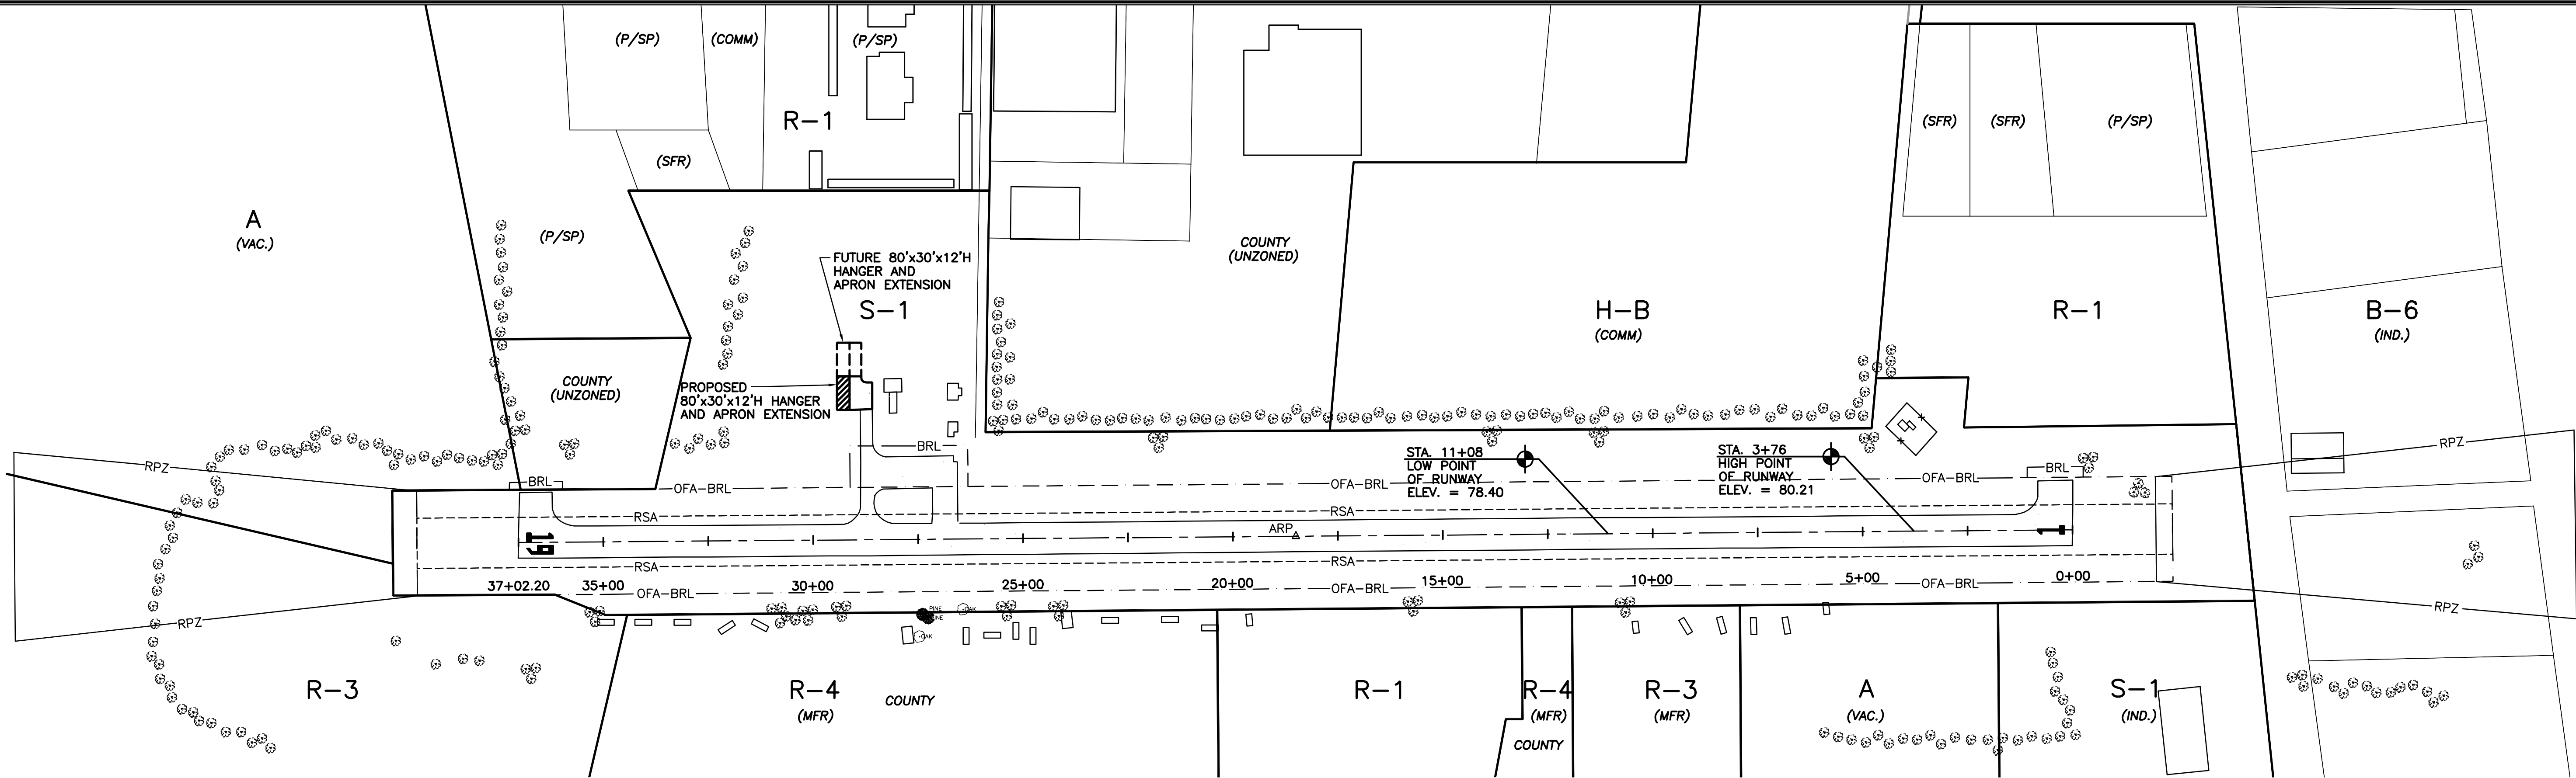


ZONING AND LAND USE PLAN




(IN FEET)

TRUE NORTH
JULY 2001
MAGNETIC
DECLINATION
7°16' W

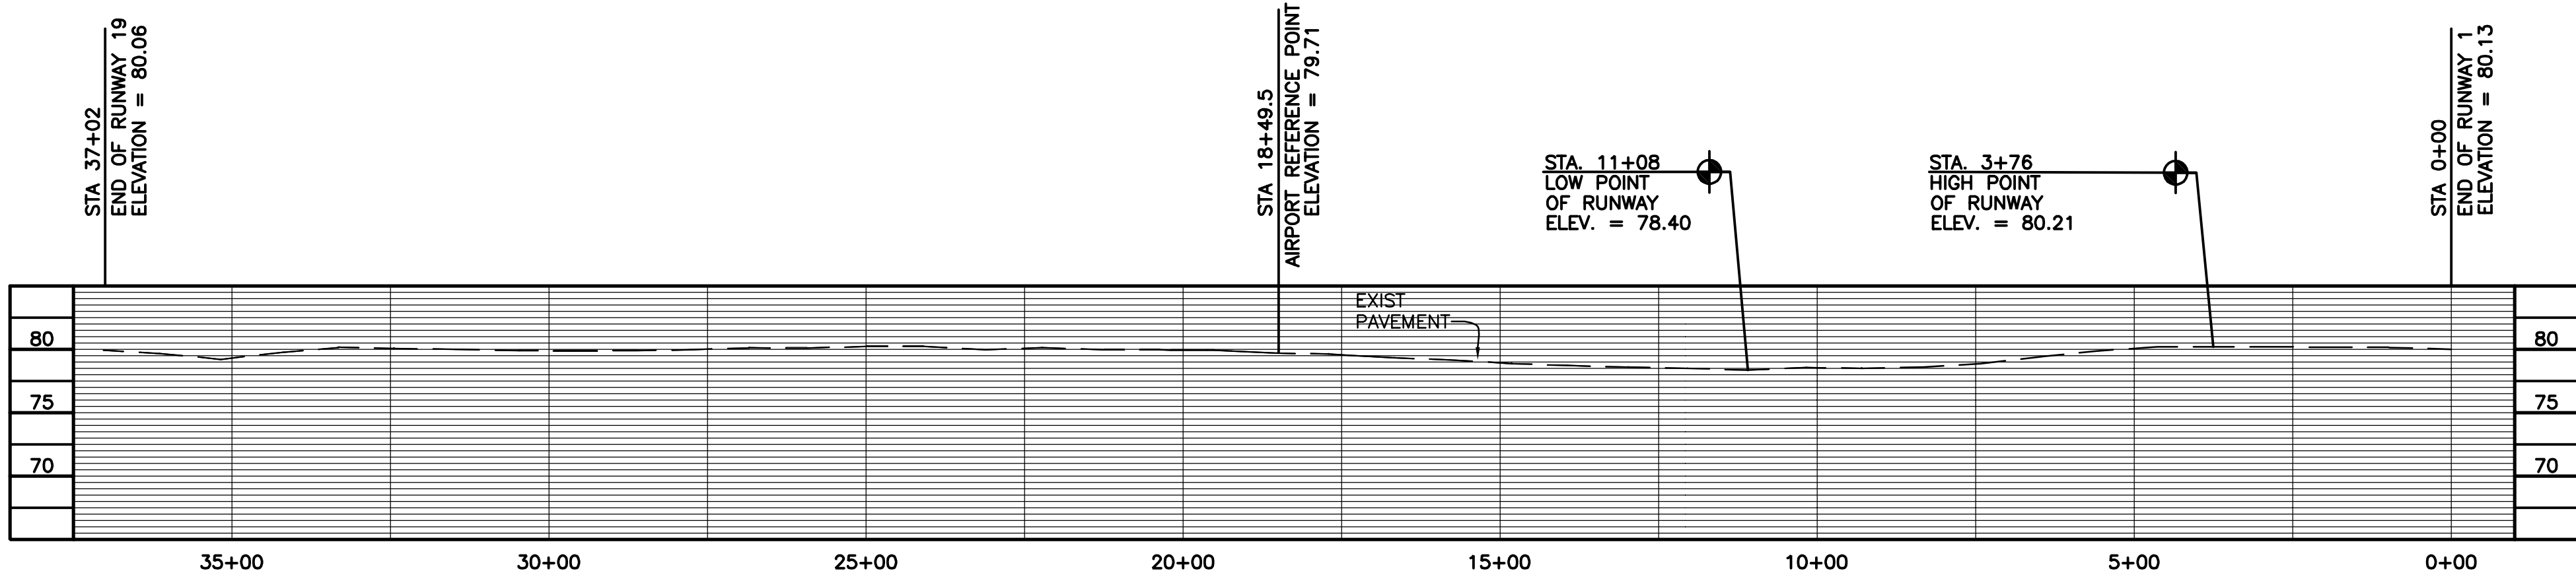

PROFILE

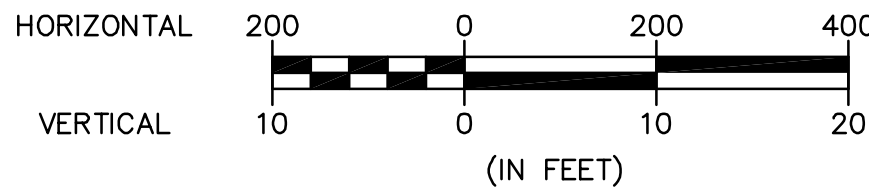

(IN FEET)

ZONING LEGEND	
ITEM	DESCRIPTION
A	AGRICULTURAL
R-1	RESIDENTIAL 1
R-3	RESIDENTIAL 3
R-4	RESIDENTIAL 4
B-6	BUSSINESS 6
H-B	HIGHWAY BUSINESS
S-1	SUBURBAN INDUSTRIAL

LAND USE LEGEND	
ITEM	DESCRIPTION
(P/SP)	PUBLIC/SEMI PUBLIC
(COMM)	COMMERCIAL
(VAC.)	VACANT
(IND.)	INDUSTRIAL
(SFR)	SINGLE FAMILY RESIDENTIAL
(MFR)	MULTI-FAMILY RESIDENTIAL



B. P. BARBER & ASSOCIATES, INC.
ENGINEERS - PLANNERS - SURVEYORS
COLUMBIA - SPARTANBURG - CHARLESTON - FLORENCE

SIGNATURE:

DATE

1	ADDED SHEETS 3 & 4 OF 4	MJF	MAB	11/02
NO.	REVISIONS	BY	APP.	DATE
LAKE CITY MUNICIPAL AIRPORT C.J. EVANS FIELD LAKE CITY, SOUTH CAROLINA FAA SITE#: 22362.A DATE: AUGUST, 2001 COUNTY: FLORENCE DRAWING TITLE: RUNWAY PROFILE/ ZONING AND LAND USE PLAN				
DESIGNED BY: FI/MJF DRAWN BY: MJF		CHECKED BY: MAB APPROVED BY: DJH		
PROJECT: 01315 FILE NO.: C1-13-26		SCALE: AS SHOWN SHEET 2 OF 4		