



GREENWOOD COUNTY AIRPORT
GREENWOOD, SOUTH CAROLINA



ATLANTA, GA • BATON ROUGE, LA • CHARLESTON, SC
CHARLOTTE, NC • CHICAGO, IL • COLUMBIA, SC
GREENSBORO, NC • JACKSONVILLE, FL • KNOXVILLE, TN
MOBILE, AL • ORLANDO, FL • RALEIGH, NC • RICHMOND, VA
SARASOTA, FL • TALLAHASSEE, FL • TAMPA, FL • WEST PALM BEACH, FL

Designer:
TGM
Technician:
TGM
Checked by:
GL
Project Number:
PL455002

NOTES

1. TAXILANE CENTERLINE WILL BE RELOCATED 7.5 FEET TO THE EAST TO MEET OFA CLEARANCE CRITERIA.

REVISIONS

No.	Description	Date	By

Project Name:

AIRPORT
PLANS
SET

Drawing Name:

TERMINAL
AREA
DRAWING


FAA A.I.P. Project Number:

Autocad Drawing Reference:

W:\Airport Projects\Greenwood County Airport\Drawings\DWG\AIP\Sheet\Terminal Area.dwg Last Modified: Mar 02, 2006 2:07pm by tgm


Date: MARCH 2006 Division: PLANNING

Scale: 1" = 100' Drawing Number: 3

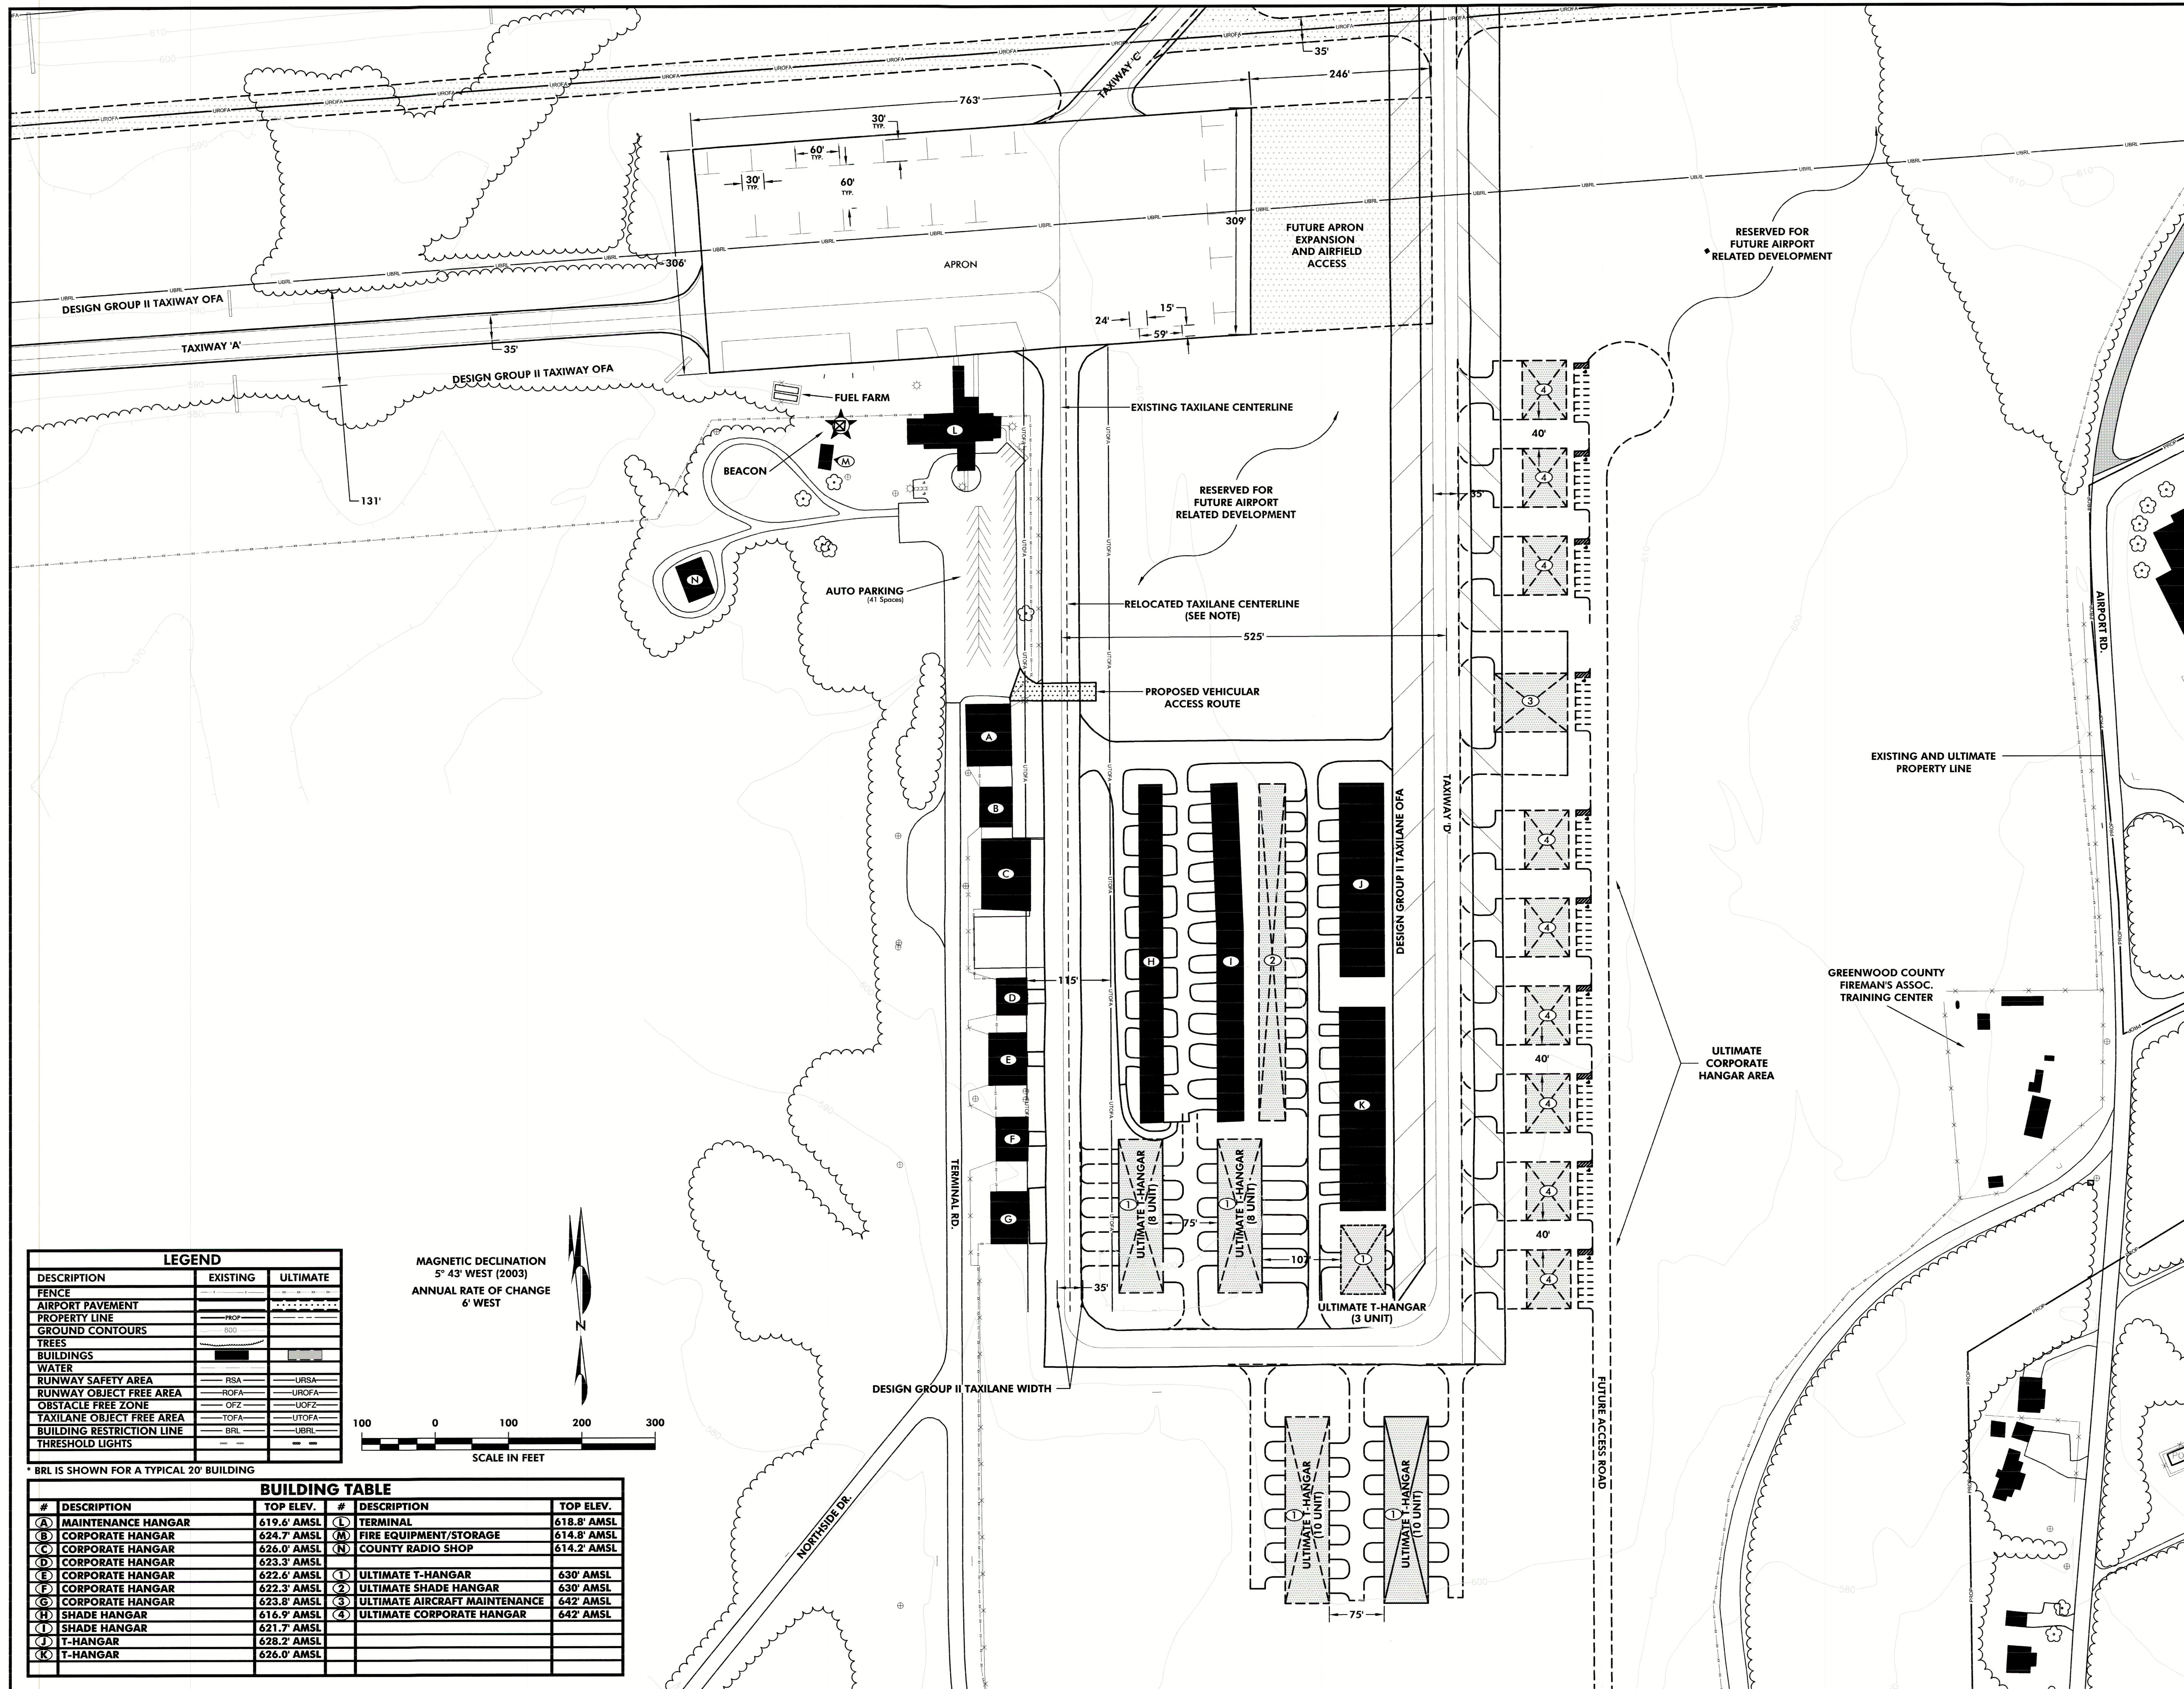

LEGEND		
DESCRIPTION	EXISTING	ULTIMATE
FENCE	---	---
AIRPORT PAVEMENT	----	----
PROPERTY LINE	---	---
GROUND CONTOURS	---	---
TREES	---	---
BUILDINGS	---	---
WATER	---	---
RUNWAY SAFETY AREA	---	---
RUNWAY OBJECT FREE AREA	---	---
OBSTACLE FREE ZONE	---	---
TAXILANE OBJECT FREE AREA	---	---
BUILDING RESTRICTION LINE	---	---
THRESHOLD LIGHTS	---	---

MAGNETIC DECLINATION
5° 43' WEST (2003)
ANNUAL RATE OF CHANGE
6' WEST

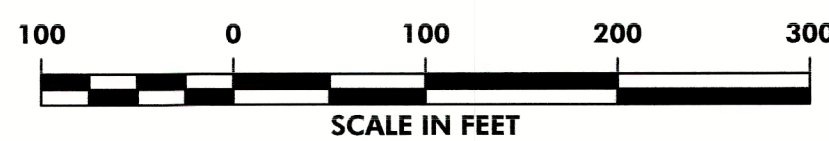

* BRL IS SHOWN FOR A TYPICAL 20' BUILDING

#	DESCRIPTION	TOP ELEV.	#	DESCRIPTION	TOP ELEV.
(A)	MAINTENANCE HANGAR	619.6' AMSL	(L)	TERMINAL	618.8' AMSL
(B)	CORPORATE HANGAR	624.7' AMSL	(M)	FIRE EQUIPMENT/STORAGE	614.8' AMSL
(C)	CORPORATE HANGAR	626.0' AMSL	(N)	COUNTY RADIO SHOP	614.2' AMSL
(D)	CORPORATE HANGAR	623.3' AMSL			
(E)	CORPORATE HANGAR	622.6' AMSL	(1)	ULTIMATE T-HANGAR	630' AMSL
(F)	CORPORATE HANGAR	622.3' AMSL	(2)	ULTIMATE SHADE HANGAR	630' AMSL
(G)	CORPORATE HANGAR	623.8' AMSL	(3)	ULTIMATE AIRCRAFT MAINTENANCE	642' AMSL
(H)	SHADE HANGAR	616.9' AMSL	(4)	ULTIMATE CORPORATE HANGAR	642' AMSL
(I)	SHADE HANGAR	621.7' AMSL			
(J)	T-HANGAR	628.2' AMSL			
(K)	T-HANGAR	626.0' AMSL			