



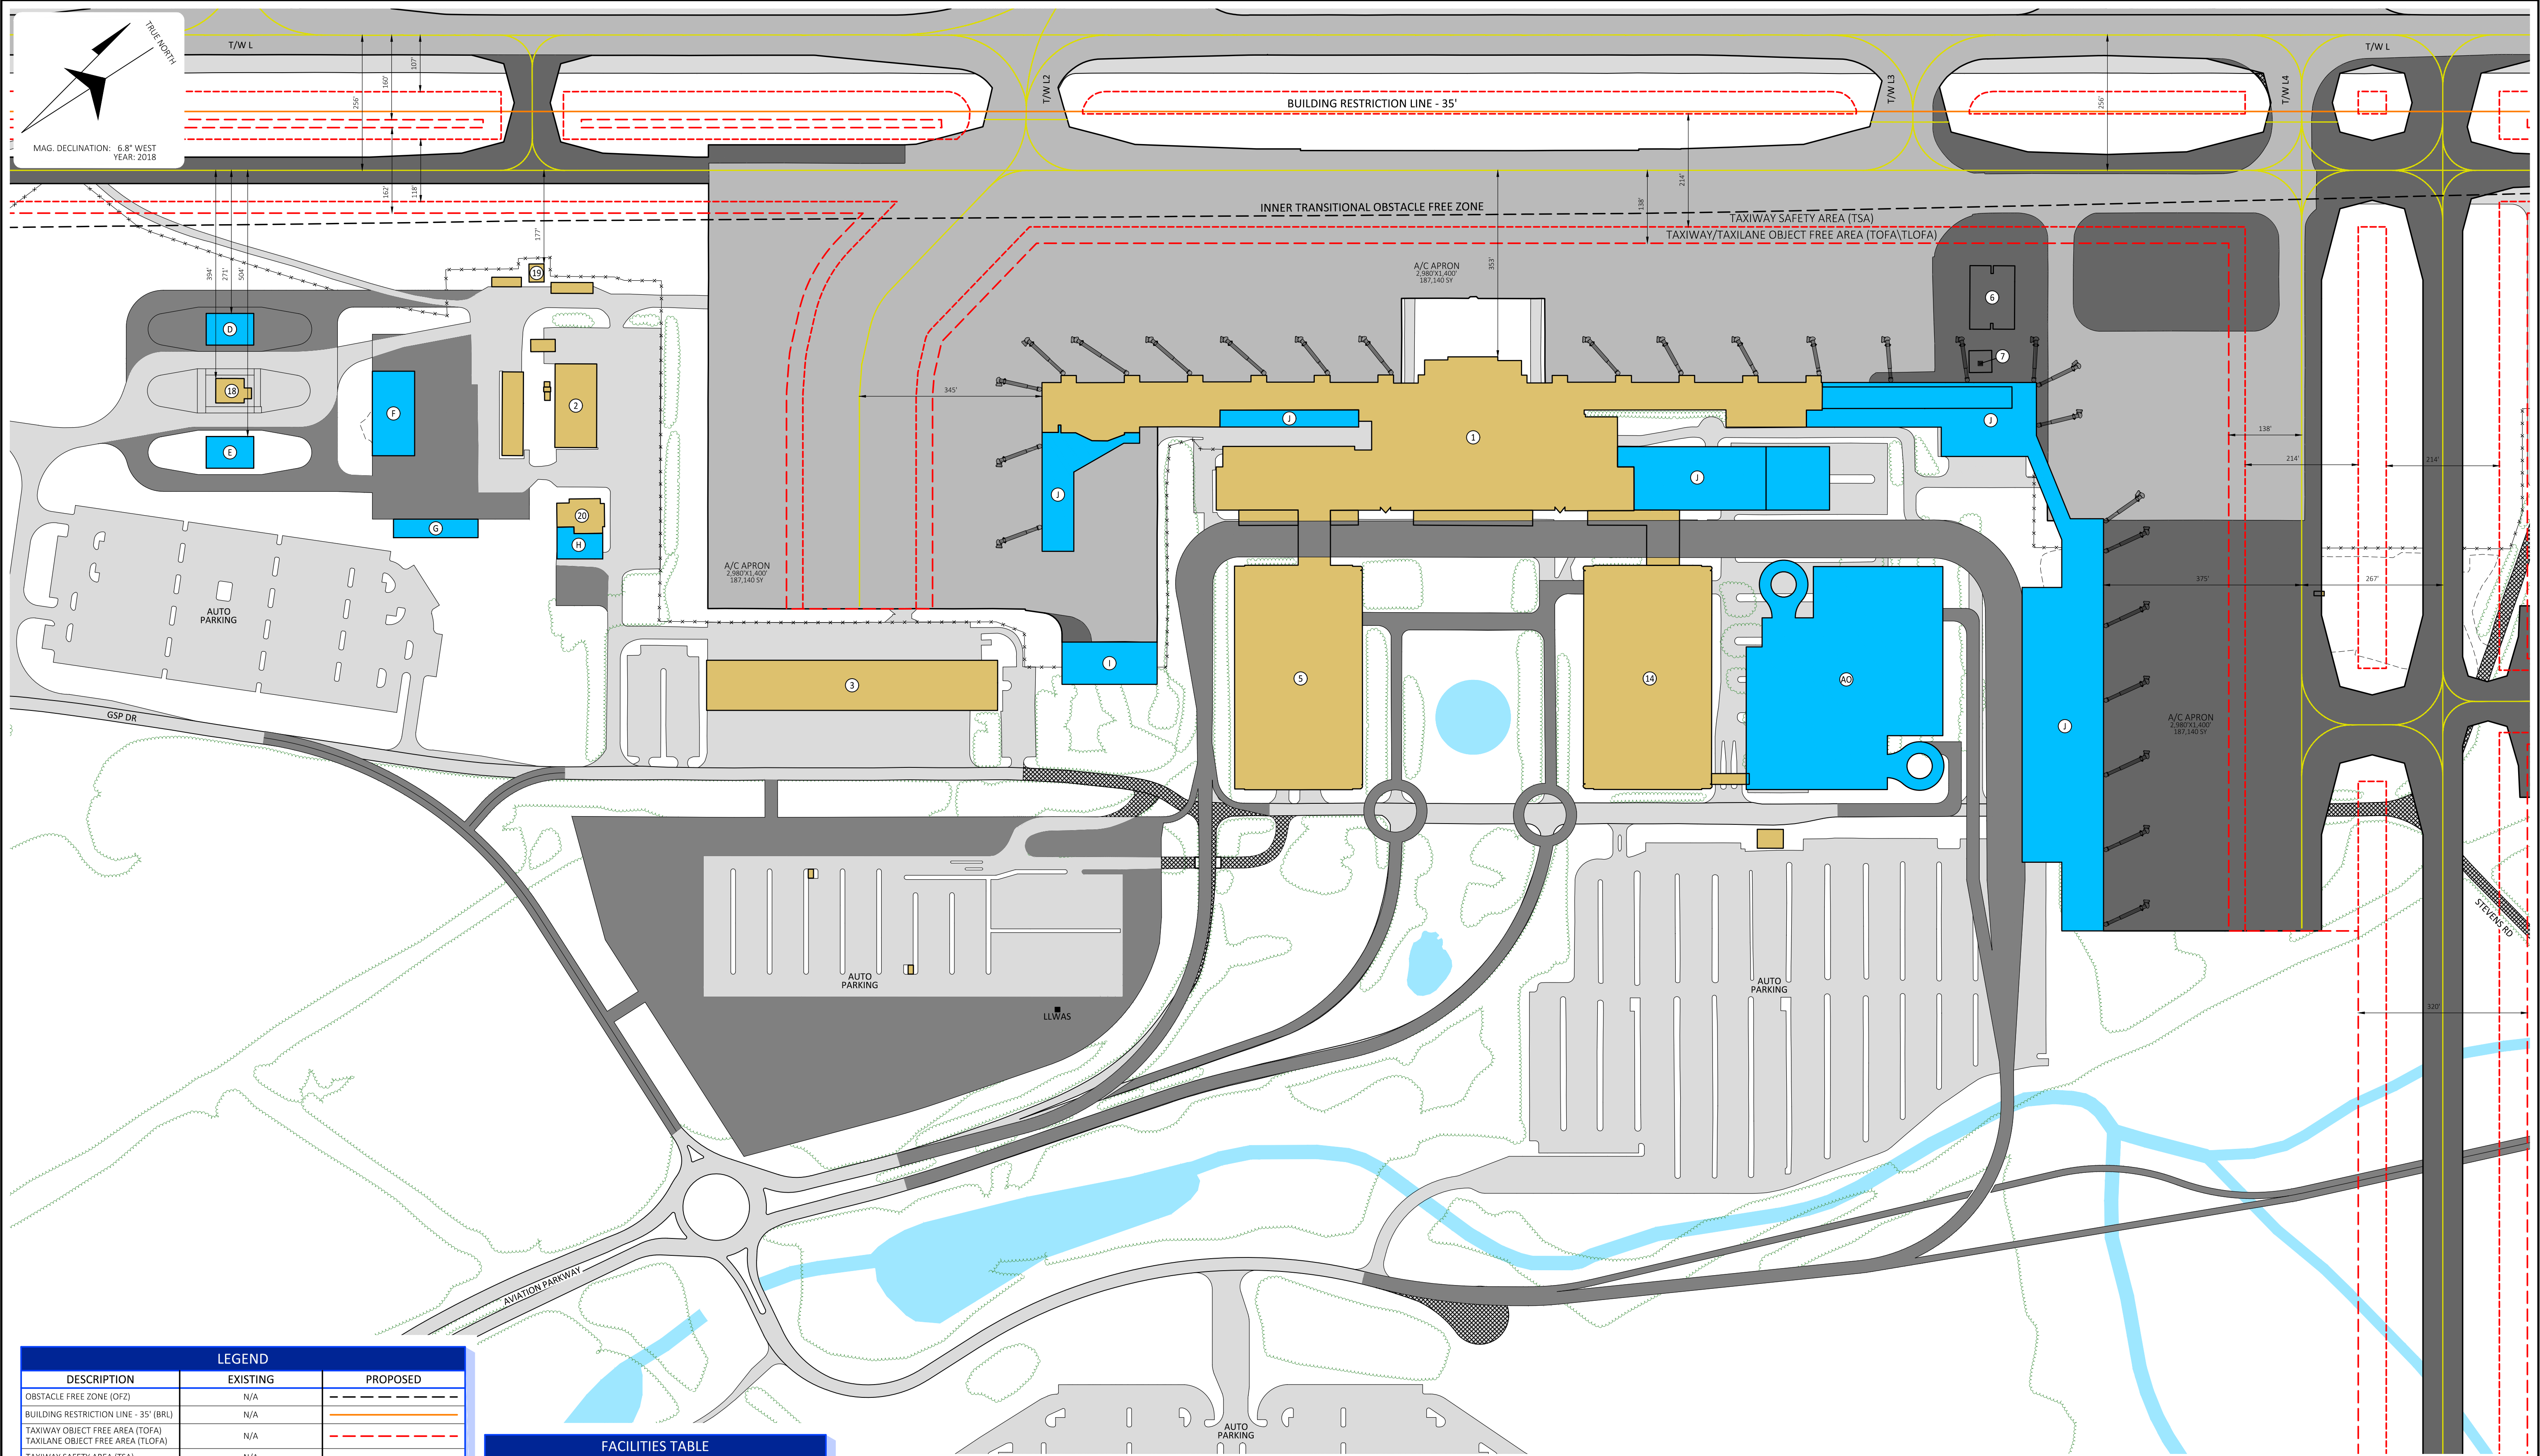

K:\Greenville-Spartanburg\18219.00-GSP Master Plan\Drawings\Drawing Set\TERMINAL.dwg

LEGEND		
DESCRIPTION	EXISTING	PROPOSED
OBSTACLE FREE ZONE (OFZ)	N/A	---
BUILDING RESTRICTION LINE - 35' (BRL)	N/A	---
TAXIWAY OBJECT FREE AREA (TOFA)	N/A	---
TAXILANE OBJECT FREE AREA (TLOFA)	N/A	---
TAXIWAY SAFETY AREA (TSA)	N/A	---
AIRPORT PAVEMENT	---	---
GROUND VEHICLE PAVEMENT	---	---
ON-AIRPORT BUILDINGS	---	---
OFF-AIRPORT BUILDINGS	---	---
TO BE REMOVED	N/A	---
AIRPORT PROPERTY	---	---
COUNTY BOUNDARY	---	---
FENCE	---	---
TREE LINE	---	---
WATER	---	---

FACILITIES TABLE				
EXISTING			PROPOSED	
ID	FACILITY NAME	TOP ELEV.	ID	FACILITY NAME
1	AIR CARRIER CONCOURSE	980.7'	D	FUEL FARM
2	EQUIPMENT BUILDING	957.8'	E	FUEL FARM
3	AIR CARGO	955.3'	F	EQUIPMENT BUILDING
5	PARKING GARAGE A	953.6'	G	EQUIPMENT BUILDING
6	ELECTRICAL VAULT	953.1'	H	OFFICE BUILDING
7	ATCT AND BEACON	1,045.1'	I	AIRLINE GSE
14	PARKING GARAGE B	953.6'	J	TERMINAL EXPANSION
18	FUEL FARM	947.2'	AO	PARKING GARAGE C
19	DEICE & UNLEADED/DIESEL FUEL FARM	953.6'		
20	MAINTENANCE OFFICE	948.7'		

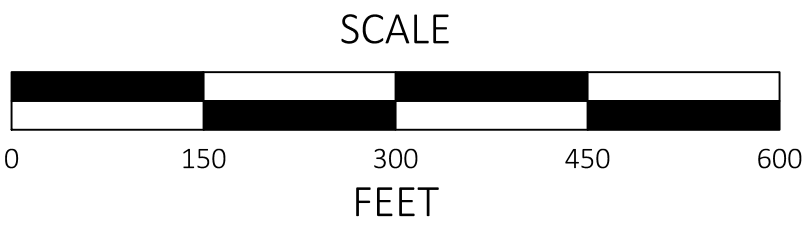

- NOTES:
- ALL POSITIONAL DATA REFERENCES NORTH AMERICAN DATUM OF 1983 (NAD83) AND NORTH AMERICAN VERTICAL DATUM 1988 (NGVD88).
 - ALL ELEVATIONS SHOWN ARE AMSL.
 - AERIAL MAPPING BY WOOLPERT, 2017.

GREENVILLE-SPARTANBURG INTERNATIONAL AIRPORT				
GREER, SOUTH CAROLINA				
TERMINAL AREA PLAN				
REV	DATE	DESCRIPTION	BY	SPONSOR
SCALE: 1" = 150'				
DESIGN: JM				
DRAWN: RGT				
PROJECT: 18219.00				
CHECKED:				
DATE: APRIL 2021				
McFarland Johnson				4
40 COURT STREET, METROCENTER, PO BOX 1380, BINGHAMTON, NEW YORK 13902 www.mjnc.com				