


These documents shall not be used for any purpose or project for which it is not intended. Mead & Hunt shall be indemnified by the client and held harmless from all claims, damages, liabilities, losses, and expenses, including attorney's fees and costs, arising out of such misuse or reuse of the documents. In addition, unauthorized reproduction of these documents, in part or as a whole, is prohibited.

GRAND STRAND AIRPORT
AIRPORT LAYOUT PLAN
NORTH MYRTLE BEACH, SOUTH CAROLINA

REVISIONS

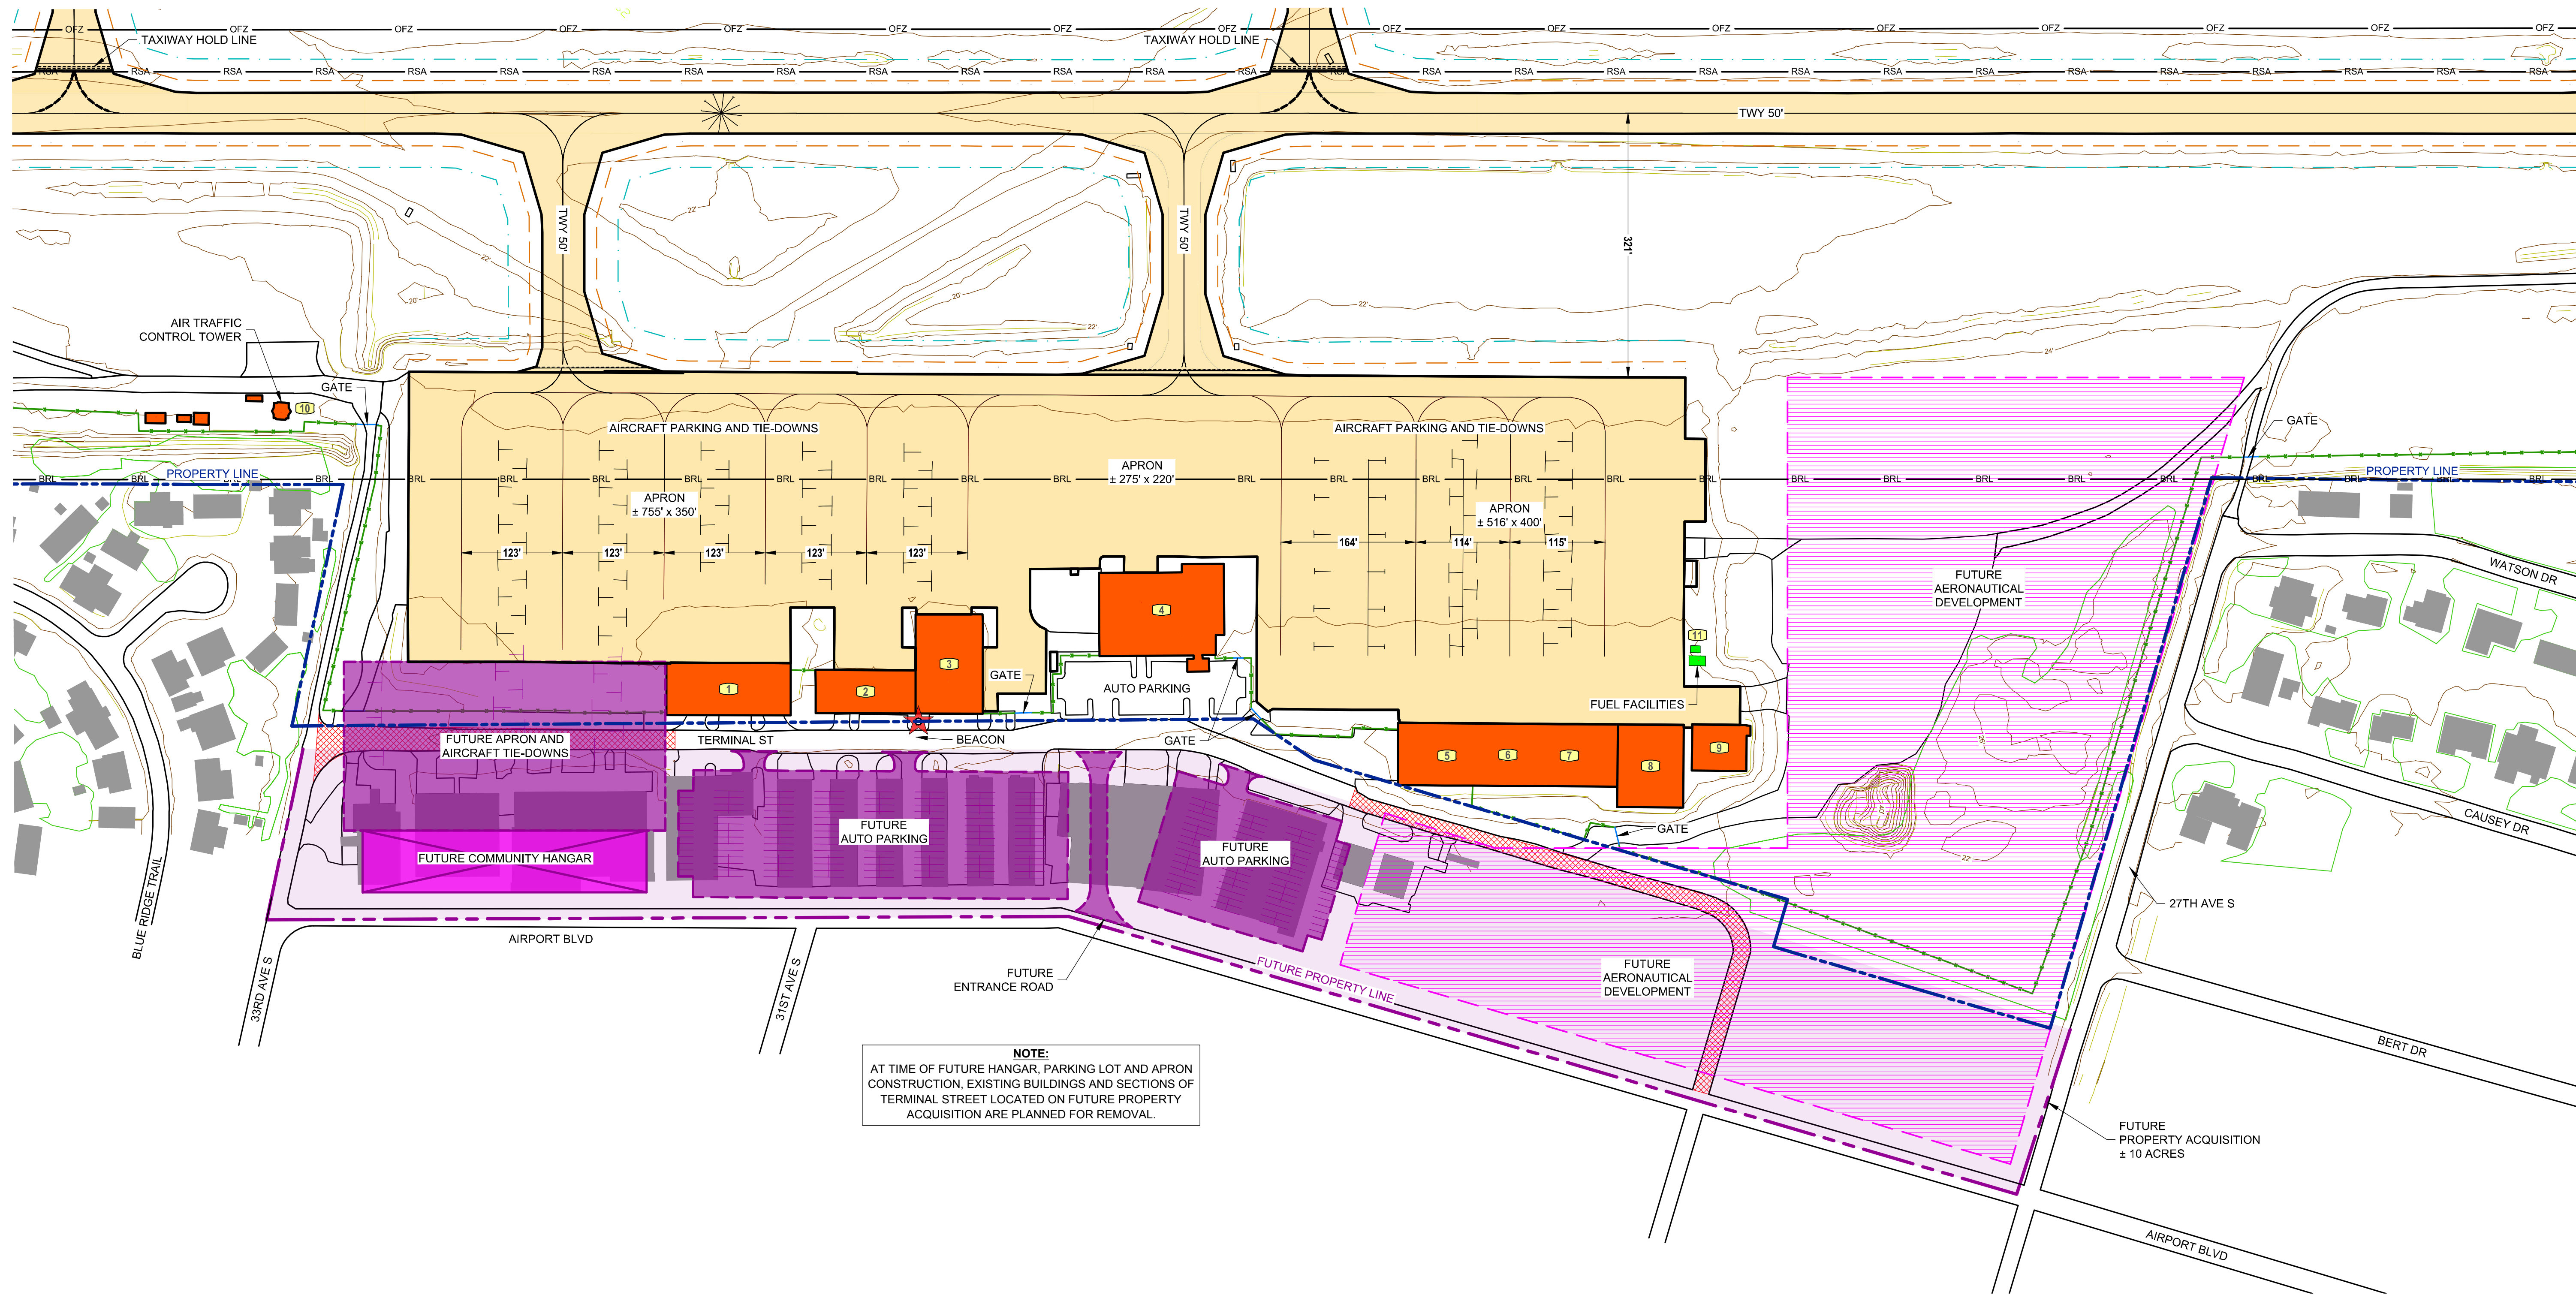

NOTE:
AT TIME OF FUTURE HANGAR, PARKING LOT AND APRON CONSTRUCTION, EXISTING BUILDINGS AND SECTIONS OF TERMINAL STREET LOCATED ON FUTURE PROPERTY ACQUISITION ARE PLANNED FOR REMOVAL.

GENERAL NOTES:

- AIRPORT PROPERTY IS LOCATED WITHIN HORRY COUNTY, SOUTH CAROLINA.
- BASE INFORMATION, INCLUDING AERIAL, PROVIDED BY WOOLPERT (OCTOBER 2017) AND SUPPLEMENTED WITH FIELD SURVEY DATA PROVIDED BY MEAD & HUNT, INC. WHERE NECESSARY.
- THE NORTH MAGNETIC DECLINATION WAS CALCULATED USING INFORMATION FOUND ON WWW.NGDC.NOAA.GOV/GEOMAG-WEB/#DECLINATION. THESE CALCULATED FIGURES ARE BASED ON THE INTERNATIONAL GEOMAGNETIC REFERENCE FIELD MODEL, VERSION 11. DECLINATION AND VARIANCE CALCULATED: 09/04/2018.
- FENCE SURROUNDING THE AIRPORT IS COMPOSED PRIMARILY OF: AN 8' CHAIN LINK FENCE ALONG THE NORTHEAST, EAST, AND SOUTHEAST AREAS ALONG THE PROPERTY LINE.
- APRONS MAY VARY IN SHAPE. THEREFORE, THE SIZE SHOWN IS CALCULATED FROM POINTS THAT MAKE UP THE LARGEST RECTANGULAR SHAPE.
- THERE ARE NO SPECIAL USE AREAS (I.E., AGRICULTURAL SPRAYING, DEICING/CONTAINMENT).
- THE NORTH AMERICAN DATUM OF 1983 (NAD83) COORDINATE SYSTEM WAS USED FOR ALL LATITUDE AND LONGITUDE COORDINATES.
- THE NORTH AMERICAN VERTICAL DATUM OF 1988 (NAVD 88) CONTROL SYSTEM WAS USED FOR ALL ELEVATIONS.

BUILDING DATA TABLE		
NO.	DESCRIPTION	TOP EL.
1	STORAGE HANGAR 1	56.5'
2	BARNSTORMER HANGAR	51.3'
3	OLD LARGE HANGAR	57.3'
4	TERMINAL / HANGAR 4	60.2'
5	MAINTENANCE HANGAR	54.4'
6	HANGAR 6	54.4'
7	LARGE HANGAR 7	54.4'
8	HANGAR 8	54.4'
9	SHEPHERD HANGAR 9	49.2'
10	AIR TRAFFIC CONTROL TOWER	88.3'
11	FUEL FACILITIES	39.7'

NOTE:
1. TOP ELEVATION IS IN 'AMSL' OR 'ABOVE MEAN SEA LEVEL'.

LEGEND		
FUTURE	EXISTING	
		BUILDING / HANGAR
N/A		TREE / VEGETATION, ETC.
N/A		GROUND CONTOUR (2' INTERVAL)
		ROAD
N/A		FENCE
	N/A	RUNWAY / TAXIWAY / PARKING
	N/A	BUILDING RESTRICTION LINE
	N/A	AIRPORT PROPERTY LINE
	N/A	AERONAUTICAL DEVELOPMENT
	N/A	TO BE REMOVED
N/A		TAXIWAY SAFETY AREA
N/A		TAXIWAY OBJECT FREE AREA

