



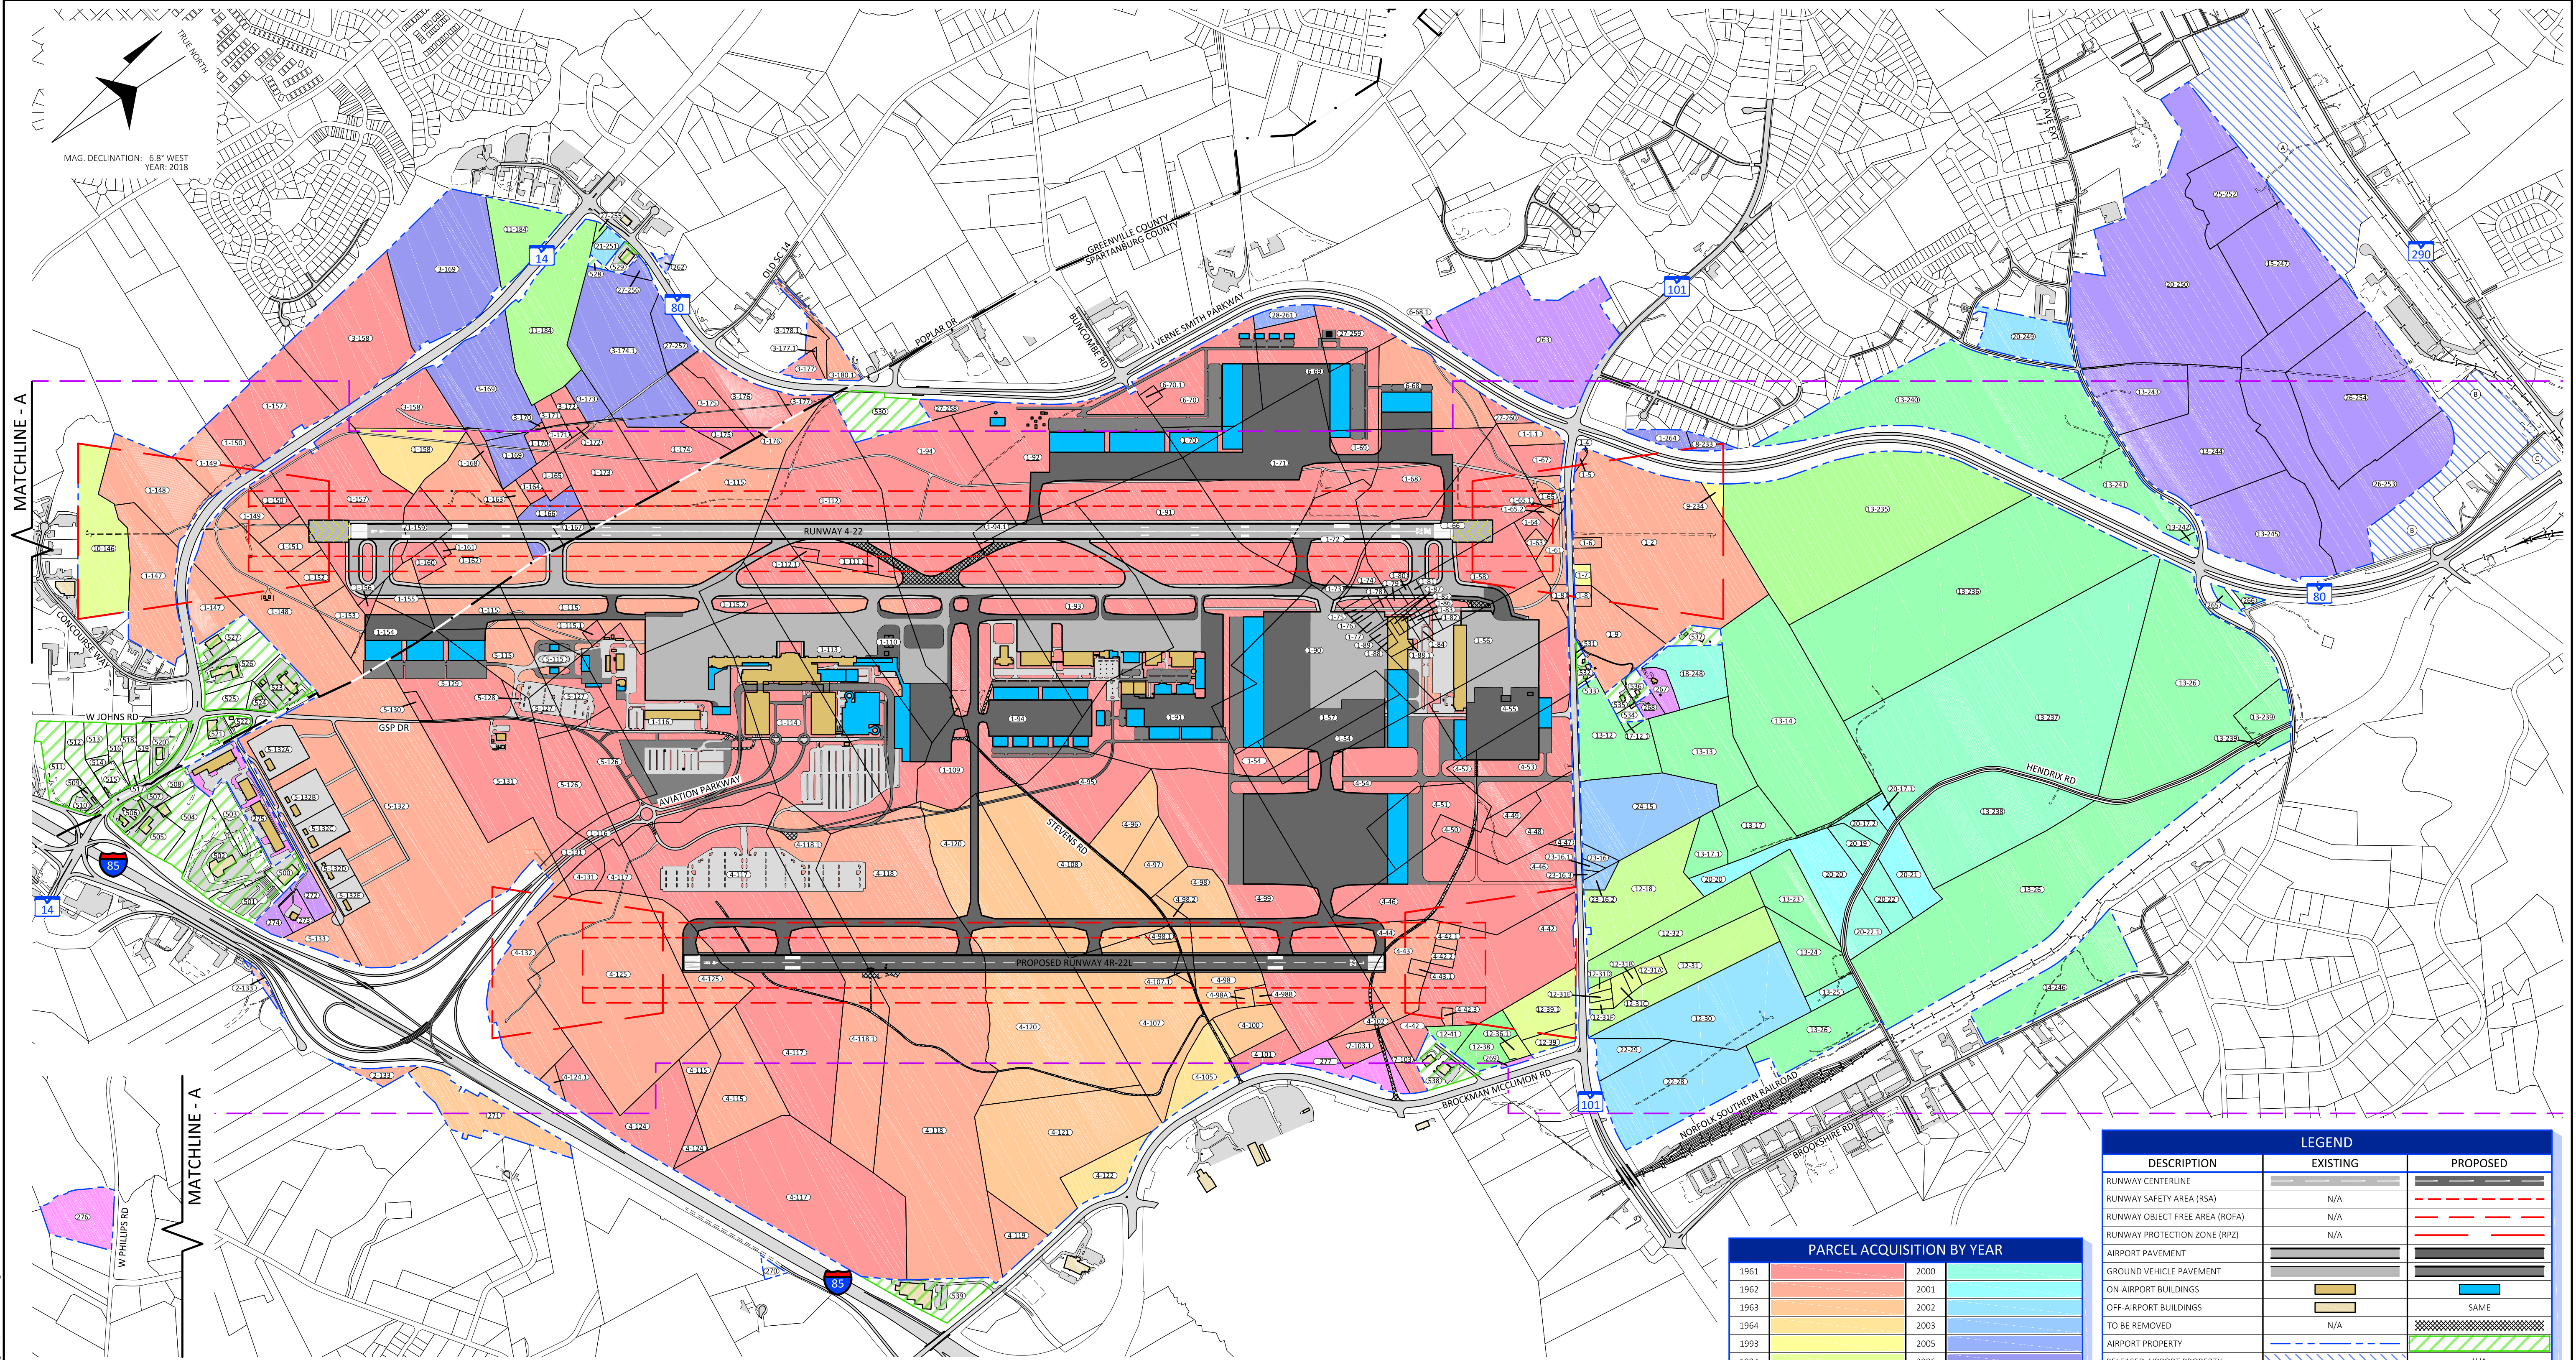

PROPOSED AIRPORT PROPERTY - FEE SIMPLE				
REFERENCE NUMBER	TAX PARCEL NUMBER	GRANTOR	ACREAGE	PURPOSE
500	9-06-00-002.10	LEDFORD JAMES DAVID	1.91	AIRSPACE CONTROL
501	9-06-00-002.08	LEDFORD JAMES DAVID	4.13	AIRSPACE CONTROL
502	9-06-00-002.05	LEDFORD JAMES DAVID	9.84	AIRSPACE CONTROL
503	9-06-00-002.09	LEDFORD JAMES DAVID	3.63	AIRSPACE CONTROL
504	9-06-00-002.06	HUSKEY CONSTRUCTION COMPANY INC.	5.03	AIRSPACE CONTROL
505	9-06-00-004.02	HUSKEY CONSTRUCTION COMPANY INC.	3.78	AIRSPACE CONTROL
506	9-06-00-004.00	HUSKEY CONSTRUCTION COMPANY INC.	2.00	AIRSPACE CONTROL
507	9-06-00-003.00	HUSKEY BILLY B	0.86	AIRSPACE CONTROL
508	9-06-00-002.04	HUSKEY BILLY B	1.39	AIRSPACE CONTROL
509	0529020102500	ARTHUR STATE BANK	0.64	AIRSPACE CONTROL
510	0529020102503	SC DEPT OF TRANSPORTATION	0.70	AIRSPACE CONTROL
511	0529020102502	PEACHTREE JETPORT PARTNERS LLC	5.27	AIRSPACE CONTROL
512	0529020102400	ARTHUR STATE BANK	3.37	AIRSPACE CONTROL
513	0529020102200	HUSKEY CONSTRUCTION CO INC	1.82	AIRSPACE CONTROL
514	0529020102100	HENSON PEGGY S	0.59	AIRSPACE CONTROL
515	0529020102101	ENIGMA CORPORATION SC CORP	1.57	AIRSPACE CONTROL
516	0529020102000	BENNETT HENDRIX J	1.52	AIRSPACE CONTROL


PROPOSED AIRPORT PROPERTY - FEE SIMPLE				
REFERENCE NUMBER	TAX PARCEL NUMBER	GRANTOR	ACREAGE	PURPOSE
517	0529020101900	SMITH K MICHAEL, SMITH NANCY HAWKINS	0.64	AIRSPACE CONTROL
518	0529020101901	SMITH BILL, SMITH FRANCES	1.23	AIRSPACE CONTROL
519	0529020101700	SPINX COMPANY INC THE	1.66	AIRSPACE CONTROL
520	0529020101506	HUSKEY CONSTRUCTION CO INC SC	3.42	AIRSPACE CONTROL
521	0529020101500	JOSEPH WARREN T	2.05	AIRSPACE CONTROL
522	0529020101600	COOPER MARILYN M	0.75	AIRSPACE CONTROL
523	0529020101501	LINCOLN LLC	4.11	AIRSPACE CONTROL
524	0529020101507	925 GSP DRIVE ASSOCIATES LLC	1.16	AIRSPACE CONTROL
525	0529020101504	CUNNINGHAM FRANCES E, CUNNINGHAM LADSON E (UTWROS)	2.12	AIRSPACE CONTROL
526	0529020101505	FLOWSERVE RED CORPORATION	5.56	AIRSPACE CONTROL
527	0529020101503	GSP TRANSPORTATION INC	3.38	AIRSPACE CONTROL
528	0529030100707	PHOENIX MECHANICAL LLC	0.30	AIRSPACE CONTROL
529	0529030100728	J VERNE SMITH PARKWAY LLC	1.29	AIRSPACE CONTROL
530	5-23-00-007.01	STOVER WILLIAM W	7.18	AIRSPACE CONTROL
531	5-23-00-012.00	PITTMAN MICHAEL F (LE)	0.15	AIRSPACE CONTROL

PROPOSED AIRPORT PROPERTY - FEE SIMPLE				
REFERENCE NUMBER	TAX PARCEL NUMBER	GRANTOR	ACREAGE	PURPOSE
532	5-23-00-012.01	PITTMAN MICHAEL F (LE)	0.79	AIRSPACE CONTROL
533	5-23-00-012.02	PITTMAN MICHAEL F (LE)	0.14	AIRSPACE CONTROL
534	5-23-00-011.01	FORTNER JAMES D	0.78	AIRSPACE CONTROL
535	5-23-00-011.00	FORTNER JAMES D	1.20	AIRSPACE CONTROL
536	5-23-00-010.01	CONWELL GENE L	1.20	AIRSPACE CONTROL
537	5-23-00-010.04	ROBISON CINDY C	2.11	AIRSPACE CONTROL
538	5-23-00-049.07	SC STATE PORTS AUTHORITY	4.30	AIRSPACE CONTROL
539	5-28-00-010.01	SPARTANBURG COUNTY (FILOT)	6.86	AIRSPACE CONTROL

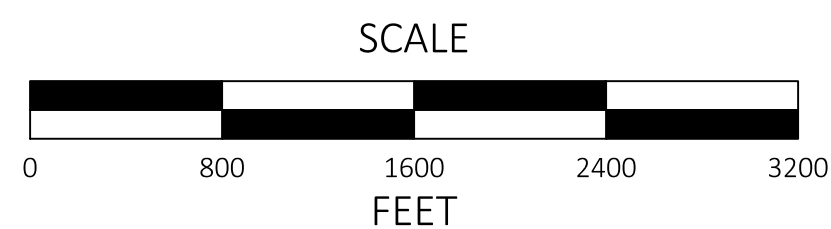

NOTES:

- AERIAL MAPPING BY WOOLPERT, 2017.
- NO PROPERTY SURVEY WAS DONE FOR THIS PROJECT.
- PROPERTY INFORMATION COMPILED FROM PARCEL DATA PROVIDED BY GREENVILLE AND SPARTANBURG COUNTIES AND "EXHIBIT A" PROPERTY MAP" BY THE LPA GROUP, 4/16/2007.

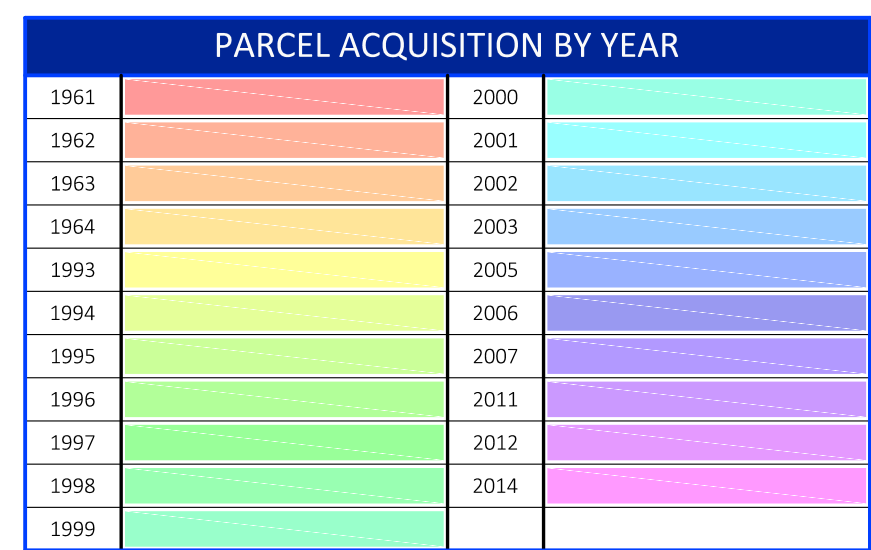

LEGEND		
DESCRIPTION	EXISTING	PROPOSED
RUNWAY CENTERLINE		
RUNWAY SAFETY AREA (RSA)	N/A	
RUNWAY OBJECT FREE AREA (ROFA)	N/A	
RUNWAY PROTECTION ZONE (RPZ)	N/A	
AIRPORT PAVEMENT		
GROUND VEHICLE PAVEMENT		
ON-AIRPORT BUILDINGS		
OFF-AIRPORT BUILDINGS		
TO BE REMOVED	N/A	
AIRPORT PROPERTY		
RELEASED AIRPORT PROPERTY		N/A
COUNTY BOUNDARY		
AIRPORT PARCEL BOUNDARY		
OFF-AIRPORT PARCEL BOUNDARY		
AIRPORT ENVIRONS AREA		
SURVEY MONUMENT		

GREENVILLE-SPARTANBURG INTERNATIONAL AIRPORT			
GREER, SOUTH CAROLINA			
EXHIBIT 'A' AIRPORT PROPERTY INVENTORY MAP			
REV	DATE	DESCRIPTION	BY
SPONSOR			
SCALE: 1" = 800'		DESIGN: JM	SHEET: 16
DRAWN: RGT		PROJECT: 18219.00	
CHECKED:		DATE: APRIL 2021	



40 COURT STREET, METROCENTER, PO BOX 1980
BINGHAMTON, NEW YORK 13902 www.mjnc.com

EXISTING AIRPORT PROPERTY - FEE SIMPLE									
TRACT	REFERENCE NUMBER	TAX PARCEL NUMBER	PREVIOUS OWNER	ACREAGE	FEDERAL GRANT	RECORD DOCUMENT	ACQUISITION DATE		
1	1	5-23-00-008.00	T. CORA JAMES ESTATE	2.64	FAAP 9-38-026-C404	289/169	1962-10-26		
1	2	5-23-00-009.00	LEROY MOORE	53.63	FAAP 9-38-026-C404	28E/571	1962-07-10		
1	4	5-23-00-009.00	JERRY J. SMITH MAR 15, 60	0.02	FAAP 9-38-026-C404	27K/97	1961-10-17		
1	5	5-23-00-009.00	BILL COMPTON MAR 15, 60	0.31	FAAP 9-38-026-C404	27K/12	1961-10-13		
1	6	5-23-00-009.00	GORDON WOOD MAR 15, 60	0.66	FAAP 9-38-026-C404	27X/375	1962-04-31		
1	7	5-23-00-009.00	M.W. WOOD MAR 15, 60	0.81	FAAP 9-38-026-C404	N/A	N/A		
1	8	5-23-00-008.00	ANNIE GRACE WOOD MAR 15, 60	0.82	FAAP 9-38-026-C404	28L/271	1962-09-15		
1	8	5-23-00-008.00	ANNIE GRACE WOOD MAR 15, 60	0.78	FAAP 9-38-026-C404	28L/271	1962-09-15		
1	9	5-23-00-009.00	LEWIS W. GOSNELL MAR 15, 60	11.30	FAAP 9-38-026-C404	27W/387	1962-03-23		
1	54	5-23-00-008.00	VICTOR LEE JOHNSON MAR 15, 60	6.94	FAAP 9-38-026-C404	27E/310	1961-08-05		
1	54	5-23-00-008.00	VICTOR LEE JOHNSON MAR 15, 60	1.77	FAAP 9-38-026-C404	27E/310	1961-08-05		
1	56	5-23-00-008.00	CLERK OF COURT WALLACE G LOVELACE	21.51	FAAP 9-38-026-C404	27U/510	1962-02-26		
1	57	5-23-00-008.00	CLERK OF COURT WALLACE G LOVELACE	10.26	FAAP 9-38-026-C404	27U/510	1962-02-26		
1	58	5-23-00-008.00	MRS MAMIE E WYNN	15.31	FAAP 9-38-026-C404	26V/36	1961-05-10		
1	61	5-23-00-008.00	ALBERT R. JONES & FRANCES A. JONES MAR 15, 60	3.17	FAAP 9-38-026-C404	28B/292	1962-05-25		
1	63	5-23-00-008.00	AMANDA W. JONES MAR 15, 60	0.83	FAAP 9-38-026-C404	272/338	1962-05-11		
1	64	5-23-00-008.00	WILLIAM S. ALLRED & VIRGINIA A. ALLRED MAR 15, 60	1.48	FAAP 9-38-026-C404	271/506	1961-11-06		
1	65	5-23-00-008.00	BUDDY HENDRIX MAR 15, 60	1.79	FAAP 9-38-026-C404	28C/89	1962-06-14		
1	65.1	5-23-00-008.00	BUDDY HENDRIX MAR 15, 60	0.34	FAAP 9-38-026-C404	28C/89	1962-06-14		
1	65.2	5-23-00-008.00	BUDDY HENDRIX MAR 15, 60	0.58	FAAP 9-38-026-C404	28C/89	1962-06-14		
1	66	5-23-00-008.00	MYRTLE B. HANNAH MAR 29, 61	26.92	FAAP 9-38-026-C404	26V/315	1961-05-15		
1	67	5-23-00-008.00	E.J. ALEXANDER MAR 15, 60	3.27	FAAP 9-38-026-C404	27G/515	1961-09-11		
1	68	5-23-00-008.00	MAUDE BURNETT MAR 29, 61	18.97	FAAP 9-38-026-C404	27J/352	1961-10-05		
1	69	5-23-00-008.00	MYRTLE B. HANNAH MAR 15, 60	4.63	FAAP 9-38-026-C404	27G/448	1961-09-09		
1	70	5-23-00-008.00	HERBERT L. MAYFIELD MAR 15, 60	2.54	FAAP 9-38-026-C404	27V/564	1961-08-10		
1	71	5-23-00-008.00	C.R. HANNAH MAR 15, 60	36.75	FAAP 9-38-026-C404	26X/346	1961-05-02		
1	72	5-23-00-008.00	CHARLIE D. & HELEN JENKINS MAR 15, 60	13.54	FAAP 9-38-026-C404	27V/355	1961-12-01		
1	73	5-23-00-008.00	PAUL B. JACKSON ET AL MAR 15, 60	0.80	FAAP 9-38-026-C404	26V/518	1961-09-16		
1	74	5-23-00-008.00	ORENE S WOOD ET AL MAR 15, 60	2.57	FAAP 9-38-026-C404	26V/521	1961-04-08		
1	75	5-23-00-008.00	ELIZABETH WOOD HATCHETT MAR 15, 60	0.66	FAAP 9-38-026-C404	26V/515	1961-04-18		
1	76	5-23-00-008.00	CATHERINE S. HENDERSON MOSS MAR 15, 60	0.46	FAAP 9-38-026-C404	26Z/546	1961-06-05		
1	77	5-23-00-008.00	F.S. RUSHOTN MAR 15, 60	0.05	FAAP 9-38-026-C404	26V/432	1961-04-07		
1	78	5-23-00-008.00	RAY WILLIAMS MAR 15, 60	0.64	FAAP 9-38-026-C404	26X/396	1961-05-04		
1	79	5-23-00-008.00	JAMES ARTHUR BROWN MAR 15, 60	0.63	FAAP 9-38-026-C404	26X/458	1961-05-05		
1	80	5-23-00-008.00	CLERK OF COURT WALLACE G LOVELACE	0.37	FAAP 9-38-026-C404	27A/223	1961-06-09		
1	81	5-23-00-008.00	J.B. BOWERS & V.L. TURNER MAR 15, 60	0.37	FAAP 9-38-026-C404	27H/479	1961-09-23		
1	82	5-23-00-008.00	GARVIN DESHIELDS MAR 15, 60	1.03	FAAP 9-38-026-C404	27E/333	1961-08-07		
1	83	5-23-00-008.00	JIMMY B MINYARD	0.40	FAAP 9-38-026-C404	27H/583	1961-09-26		
1	84	5-23-00-008.00	JB BOWERS ET AL	0.56	FAAP 9-38-026-C404	27H/479	1961-09-23		
1	85	5-23-00-008.00	P.V. MONTGOMERY MAR 15, 60	0.29	FAAP 9-38-026-C404	27D/600	1961-08-01		
1	86	5-23-00-008.00	JAMES EARLE HAMBY MAR 15, 60	0.26	FAAP 9-38-026-C404	27C/117	1961-07-06		
1	87	5-23-00-008.00	BOYD A GODFREY & RUTH GODFREY MAR 15, 60	0.23	FAAP 9-38-026-C404	27C/219	1961-07-07		
1	88	5-23-00-008.00	E.J. HARRISON & BERTHA W. HARRISON MAR 15, 60	0.41	FAAP 9-38-026-C404	27E/307	1961-08-05		
1	88.1	5-23-00-008.00	E.J. HARRISON & BERTHA W. HARRISON MAR 15, 60	1.21	FAAP 9-38-026-C404	27E/307	1961-08-05		
1	89	5-23-00-008.00	J.P. BYARS & ROY E. BYARS MAR 15, 60	0.50	FAAP 9-38-026-C404	27E/240	1961-08-19		
1	90	5-23-00-008.00	LEROY WOOD MAR 15, 60	35.58	FAAP 9-38-026-C404	26X/509	1961-05-05		
1	91	5-23-00-008.00	PAUL M. WOOD MAR 15, 60	87.18	FAAP 9-38-026-C404	27K/110	1961-10-17		
1	92	5-23-00-008.00	WILLIAM C. & MARGARET MAYFIELD GLENN MAR 15, 60	41.63	FAAP 9-38-026-C404	26X/461	1961-05-05		
1	93	5-23-00-008.00	CLEVELAND ROGERS MAR 15, 60	47.20	FAAP 9-38-026-C404	26V/435	1961-04-07		
1	94	5-23-00-008.00	MELVIN W. BAILEY MAR 15, 60	84.42	FAAP 9-38-026-C404	26V/321	1961-05-15		
1	94.1	5-23-00-008.00	MELVIN W. BAILEY MAR 15, 60	1.64	FAAP 9-38-026-C404	26V/318	1961-05-15		
1	109	5-23-00-008.00	PORTER COX ET AL MAR 15, 60	11.38	FAAP 9-38-026-C404	27S/356	1961-01-31		
1	110	5-23-00-008.00	NANNIE J. SMITH MAR 15, 60	21.76	FAAP 9-38-026-C404	26V/657	1962-05-23		
1	111	5-23-00-008.00	ALVIN & HELEN HOLLINGSWORTH MAR 15, 60	0.51	FAAP 9-38-026-C404	26X/240	1961-05-01		
1	112	5-23-00-008.00	AB HOLLINGSWORTH ET AL MAR 15, 60	31.07	FAAP 9-38-026-C404	26X/44	1961-04-25		
1	112.1	5-23-00-008.00	ROBERT AMOS WITT & WILLIE MAE WITT APR 12, 61	0.63	FAAP 9-38-026-C404	26V/297	1961-05-15		
1	113	5-23-00-008.00	M.C. DONNAN MAR 15, 60	40.01	FAAP 9-38-026-C404	27J/349	1961-10-05		
1	114	5-23-00-008.00	GRACE D WOOD ET AL	39.08	FAAP 9-38-026-C404	26Z/466	1961-06-02		
1	115	5-23-00-008.00	MILFORD C BURNETT ET AL	71.68	FAAP 9-38-026-C404	27T/54	1962-02-06		
1	115	9-06-00-001.00	MILFORD C BURNETT ET AL	4.21	FAAP 9-38-026-C404	27T/54	1962-02-06		
1	115.1	5-23-00-008.00	MILFORD C. BURNETT MAR 15, 60	0.71	FAAP 9-38-026-C404	26V/404	1961-05-16		
1	115.2	5-23-00-008.00	N/A	4.91	FAAP 9-38-026-C404	N/A	N/A		
1	116	5-23-00-008.00	M.C. DONNAN MAR 15, 60	55.92	FAAP 9-38-026-C404	27J/349	1961-10-05		
1	116	9-06-00-001.00	M.C. DONNAN MAR 15, 60	1.78	FAAP 9-38-026-C404	27J/349	1961-10-05		
1	131	9-06-00-001.00	ROBERT E. JONES & HAZEL B. JONES MAR 15, 60	2.37	FAAP 9-38-026-C404	N/A	1961-09-28		
1	132	9-06-00-001.00	N.J. AYERS JUN 23, 60	1.08	FAAP 9-38-026-C404	N/A	N/A		
1	147	0529010100100	EARL E. MCCALL	20.71	FAAP 9-38-026-C404	698/538	1962-05-25		
1	148	0529010100100	J.E. MCCALL	41.38	FAAP 9-38-026-C404	699/73	1962-05-28		
1	149	0529010100100	NELLIE B.M. GREEN	8.88	FAAP 9-38-026-C404	704/404	1962-08-15		
1	150	0529010100100	MAGARET RUTH M. MATHIS MAR 15, 60	7.30	FAAP 9-38-026-C404	681/494	1961-09-11		
1	151	0529010100100	MARY E.M. BRIDGES MAR, 60	4.11	FAAP 9-38-026-C404	702/223	1962-07-13		
1	152	0529010100100	E.L. MAYFIELD MAR 15, 60	3.72	FAAP 9-38-026-C404	704/285	1962-08-13		
1	153	0529010100100	NELLIE B.M. GREEN MAR, 60	4.43	FAAP 9-38-026-C404	704/404	1962-08-15		
1	154	0529010100100	E.L. MAYFIELD MAR 15, 60	6.77	FAAP 9-38-026-C404	704/285	1962-08-13		
1	155	0529010100100	MARY E.M. BRIDGES MAR, 60	4.46	FAAP 9-38-026-C404	702/223	1962-07-13		
1	156	0529010100100	MAGARET RUTH M. MATHIS	0.69	FAAP 9-38-026-C404	681/494	1961-09-11		
1	157	0529030100900	JAMES L. KNIGHT	45.53	FAAP 9-38-026-C404	680/497	1961-08-25		
1	158	0529030100900	CLARENCE E. BALLENGER	9.83	FAAP 9-38-026-C404	741/411	1964-02-04		
1	159	0529010100100	JAMES C. HOWARD	4.63	FAAP 9-38-026-C404	687/437	1961-12-01		
1	160	0529010100100	HENRY E. BRYANT	1.60	FAAP 9-38-026-C404	688/343	1961-12-13		
1	161	0529010100100	W. DENNIS SMITH	0.45	FAAP 9-38-026-C404	688/346	1961-12-13		
1	162	0529010100100	JAMES R. GREEN ESTATE C/O BIRNEY BLIND	26.84	FAAP 9-38-026-C404	709/375	1962-10-18		
1	163	0529010100100	JACK HUBERT SMITH	1.12	FAAP 9-38-026-C404	695/130	1962-03-26		
1	164	0529010100100	JULIUS F. SMITH, ET. AL.	1.26	FAAP 9-38-026-C404	678/215	1961-07-19		
1	165	0529010100100	JAMES C. SMITH	2.44	FAAP 9-38-026-C404	675/76	1961-05-31		
1	166	0529010100100	J.F. SMITH C/O BIRNEY BLIND	5.50	FAAP 9-38-026-C404	680/474	2006-03-17		
1	167	0529010100100	JIMMIE NELL S. BLACKMAN	1.65	FAAP 9-38-026-C404	675/273	1961-06-07		
1	168	0529010100100	JULIUS F. SMITH	1.14	FAAP 9-38-026-C404	678/215	1961-08-19		
1	169	0529010100100	J.F. SMITH C/O BIRNEY BLIND	3.86	FAAP 9-38-026-C404	680/474	2006-03-17		
1	170	0529010100100	ALBERT L. SMITH & LOUISE W. SMITH	1.49	FAAP 9-38-026-C404	671/456	1961-04-10		
1	171	0529010100100	PAUL A. JORDON	0.93	FAAP 9-38-026-C404	679/217	1961-08-03		
1	172	0529010100100	W. HENRY BURNETT	0.47	FAAP 9-38-026-C404	679/437	1961-08-10		

EXISTING AIRPORT PROPERTY - FEE SIMPLE							
TRACT	REFERENCE NUMBER	TAX PARCEL NUMBER	PREVIOUS OWNER	ACREAGE	FEDERAL GRANT	RECORD DOCUMENT	ACQUISITION DATE
1	173	0529010100100	HENRY BURNETT, ET. AL.	14.66	FAAP 9-38-026-C404	674/492	1961-05-29
1	174	0529010100100	CLARENCE SMITH	9.49	FAAP 9-38-026-C404	677/280	1961-07-07
1	175	0529010100100	MILTON T. SMITH	1.91	FAAP 9-38-026-C404	679/251	1961-08-04
1	176	0529010100100	JOE B. SMITH	0.33	FAAP 9-38-026-C404	679/220	1961-08-03
1	264	9-05-02-012.00	N/A	1.92	FAAP 9-38-026-C404	N/A	N/A
2	133	9-06-00-001.00	P.L. SMITH SR.	2.34	N/A	28C/366	1962-06-09
3	158	0529030100900	CLARENCE E. BALLENGER	33.38	N/A	741/411	1961-02-04
3	169	0529010100100	J.F. SMITH C/O BIRNEY BLIND	45.60	N/A	680/474	2006-03-17
3	170	0529010100100	ALBERT L. SMITH & LOUISE W. SMITH	0.12	N/A	671/456	1961-04-10
3	171	0529010100100	PAUL A. JORDON	1.30	N/A	679/217	1961-08-03
3	172	0529010100100	W. HENRY BURNETT	1.59	N/A	679/437	1961-08-10
3	173	0529010100100	J.F. SMITH C/O BIRNEY BLIND	2.75	N/A	680/474	2006-03-17
3	174.1	0529010100100	J.F. SMITH C/O BIRNEY BLIND	28.33	N/A	680/474	2006-03-17
3	175	0529010100100	MILTON T. SMITH	5.15	N/A	679/251	1961-08-04
3	176	0529010100100	JOE B. SMITH	7.84	N/A	679/220	1961-08-03
3	177	0529010100100	LOUIE FOSTER & FRANCES G. FOSTER	1.40	N/A	681/491	1961-09-11
3	177	0529010100100	LOUIE FOSTER & FRANCES G. FOSTER	1.63	N/A	681/474	1961-09-11
3	177.1	0529010100100	CHARLES R. GOSNELL & GLADYS E. GOSNELL	0.07	N/A	681/345	1961-09-07
3	178.1	0529010100100	GORDON SMITH	1.68	N/A	694/385	1962-08-19
3	180.1	0529010100100	W.D. SMITH ESTATE	3.08	N/A	693/97	1962-02-23
4	42	5-23-00-008.00	J.P. BYARS EST. MAR 15, 60	28.56	N/A	27F/240	1961-08-09
4	42.1	5-23-00-008.00	VANCE G. & JAUNITA W. BYARS MAR 15, 60	1.20	N/A	27F/533	1962-04-23
4	42.2	5-23-00-008.00	ROY E. BYARS MAR 15, 60	0.93	N/A	27X/316	1962-04-21
4	42.3	5-23-00-008.00	PAULINE G. BURNETT MAR 15, 60	0.42	N/A	27X/86	1962-03-29
4	43	5-23-00-008.00	ROY E BYARS ET AL MAR 15, 60	8.62	N/A	28M/485	1962-10-19
4	43.1	5-23-00-008.00	JAMES LEX BYARS MAR 15, 60	0.62	N/A	27F/533	1962-04-11
4	44	5-23-00-008.00	RALPH C. DESHIELDS MAR 15, 60	5.00	N/A	27U/117	1962-02-20
4	46	5-23-00-008.00	M.G. DESHIELDS MAR 15, 60	32.30	N/A	27E/330	1961-08-07
4	47	5-23-00-008.00	DUDLEY L. LYNN & GRACE H. LYNN MAR 15, 60	0.56	N/A	27E/17	1961-08-02
4	48	5-23-00-008.00	O.P. ANDERS SR. MAR. 15, 60	9.45	N/A	27E/633	1961-08-11
4	49	5-23-00-008.00	GRACE JOHNSON WOFFORD MAR 15, 60	2.49	N/A	27E/614	1961-08-11
4	50	5-23-00-008.00	JOHN LEE & LOREE M. EDGE MAR 15, 60	1.79	N/A	27E/608	1961-08-11
4	51	5-23-00-008.00	FRED M. EDGE & LOIS W. EDGE MAR 15, 60	12.09	N/A	27E/611	1961-08-11
4	52	5-23-00-008.00	OLLIE MAE JOHNSON MAR 15, 60	1.50	N/A	27E/313	1961-08-05
4	53	5-23-00-008.00	THOMAS MILTON JOHNSON MAR 15, 60	15.93	N/A	27F/21	1961-08-12
4	54	5-23-00-008.00	VICTOR LEE JOHNSON MAR 15, 60	44.56	N/A	27E/310	1961-08-05
4	55	5-23-00-008.00	HAZEL JOHNSON BRAMLETT MAR 15, 60	20.04	N/A	27F/288	1961-08-21
4	95	5-23-00-008.00	LEROY WOOD ET AL	15.32	N/A	26V/214	1961-05-12
4	96	5-23-00-008.00	M.M. PHILLIPS MAR 15, 60	7.57	N/A	28E/566	1963-03-30
4	97	5-23-00-008.00	MRS. B.E. SATTERFIELD MAR 15, 60	6.11	N/A	28E/602	1963-04-01
4	98	5-23-00-008.00	W.R. LEONARD MAR 15, 60	18.13	N/A	29P/480	1963-10-14
4	98.1	5-23-00-008.00	W.R. LEONARD MAR 15, 60	0.86	N/A	29P/480	1963-10-14
4	98.2	5-23-00-008.00	W.R. LEONARD MAR 15, 60	2.68	N/A	29P/480	1963-10-14
4	98A	5-23-00-008.00	JAMES LEONARD & PEGGY T. LEONARD MAR 15, 60	0.73	N/A	29L/519	1963-08-31
4	988	5-23-00-008.00	WILLIAM JAMES ENSLEY & VIRGINIA LEONARD ENSLEY MAR 15, 60	0.68	N/A	29L/178	1963-08-26
4	99	5-23-00-008.00	J.P. BYERS EST MAR 15, 60	60.56	N/A	27F/240	1961-08-19
4	100	5-23-00-008.00	S.L. WADDELL MAR 15, 60	5.12	N/A	29E/165	1963-05-29
4	101	5-23-00-008.00	J.P. BYERS EST MAR 15, 60	3.50	N/A	29P/240	1961-08-19
4	102	5-23-00-008.00	B.P. JOHNSON JAN 22, 62	1.43	N/A	27U/396	1962
4	105	5-23-00-008.00	HOMER E. DAVIS MAR 15, 60	7.42	N/A	30E/358	1964-05-19
4	107	5-23-00-008.00	CARL HAWKINS ET AL	29.63	N/A	29E/430	1963-06-03
4	107.1	5-23-00-008.00	CARL HAWKINS ET AL	0.54	N/A	29E/430	1963-06-03
4	108	5-23-00-008.00	WILSON WADDELL & EDITH B. WADDELL MAR 15, 60	32.48	N/A	29Q/11	1963-10-18
4	115	5-23-00-008.00	MILFORD C BURNETT ET AL	15.65	N/A	27T/54	1962-02-06
4	115	9-06-00-001.00	MILFORD C BURNETT ET AL	3.95	N/A	27T/54	1962-02-06
4	117	5-23-00-008.00	J. ARTHUR WOOD MAR 15, 60	77.54	N/A	27H/181	1961-09-16
4	117	5-23-00-008.00	J. ARTHUR WOOD MAR 15, 60	45.83	N/A	27H/181	1961-09-16
4	117	9-06-00-001.00	J. ARTHUR WOOD MAR 15, 60	3.62	N/A	27H/181	1961-09-16
4	118	5-23-00-008.00	WILLIAM PAUL DAVIS MAR 15, 60	109.72	N/A	27V/160	1962-04-12
4	118.1	5-23-00-008.00	WILLIAM PAUL DAVIS MAR 15, 60	32.40	N/A	27V/160	1962-04-12
4	119	5-23-00-008.00	WILLIAM PAUL DAVIS MAR 15, 60	5.26	N/A	27V/160	1962-04-12
4	120	5-23-00-008.00	ALTON J WOOD ET AL	65.10	N/A	29A/44	1963-04-02
4	121	5-23-00-008.00	DEE A WOOD, TRUSTEE, ET AL	35.22	N/A	29A/541	1963-04-10
4	122	5-23-00-008.00	CLERK OF COURT WALLACE G LOVELACE	5.98	N/A	30A/89	1964-03-18
4	124	5-23-00-008.00	DEE A. WOOD MAR 15, 60	1.70	N/A	27H/476	1961-09-23
4	124	9-06-00-001.00	DEE A. WOOD MAR 15, 60	16.86	N/A	27H/476	1961-09-23
4	124.1	9-06-00-001.00	EVA WESTMORELAND JAN 20, 62	0.86	N/A	N/A	N/A
4	125	5-23-00-008.00	CLERK OF COURT WALLACE G LOVELACE	10.97	N/A	27T/305	1962-02-10
4	125	9-06-00-001.00	CLERK OF COURT WALLACE G LOVELACE	55.24	N/A	27T/305	1962-02-10
4	131	9-06-00-001.00	ROBERT E. JONES & HAZEL B. JONES MAR 15, 60	2.48	N/A	27J/13	1961-09-28
4	132	9-06-00-001.00	EVA D WESTMORELAND	18.65	N/A	27T/329	1962-02-12
5	115	5-23-00-008.00	MILFORD C BURNETT	3.33	N/A	27T/54	1962-02-06
5	115	9-06-00-001.00	MILFORD C BURNETT	8.44	N/A	27T/54	1962-02-06
5	126	5-23-00-008.00	M.C. DONNAN MAR 15, 60	10.80	N/A	27J/349	1961-10-05
5	126	9-06-00-001.00	M.C. DONNAN MAR 15, 60	8.71	N/A	27J/349	1961-10-05
5	127	5-23-00-008.00	M.C. DONNAN MAR 15, 60	5.86	N/A	27J/349	1961-10-05
5	127	9-06-00-001.00	M.C. DONNAN MAR 15, 60	2.76	N/A	27J/349	1961-10-05
5	128	9-06-00-001.00	JOHNNIE W. & BETTY HUMPHRIES MAR 15, 60	1.25	N/A	27J/10	1961-09-28
5	129	9-06-00-001.00	CHARLES A. JORDAN MAR 15, 60	15.81	N/A	27K/15	1961-10-13
5	130	9-06-00-001.00	P.L. SMITH JR. MAR 15, 60	0.92	N/A	27K/308	1961-10-20
5	131	9-06-00-001.00	ROBERT E. JONES & HAZEL B. JONES MAR 15, 60	25.80	N/A	27J/13	1961-09-28
5	132	9-06-00-001.00	EVA D WESTMORELAND	91.53	N/A	27T/329	1962-02-12
5	132A	9-06-00-001.01	CLERK OF COURT WALLACE G LOVELACE	4.62	N/A	28D/253	1962-06-20
5	132B	9-06-00-001.02	CLERK OF COURT WALLACE G LOVELACE	4.23	N/A	28D/253	1962-06-20
5	132C	9-06-00-001.03	CLERK OF COURT WALLACE G LOVELACE	3.34	N/A	28D/253	1961-06-20
5	132D	9-06-00-001.04	CLERK OF COURT WALLACE G LOVELACE	2.07	N/A	28D/253	1961-06-20
5	132E	9-06-00-001.05	CLERK OF COURT WALLACE G LOVELACE	2.07	N/A	28D/253	1961-06-20
5	133	9-06-00-001.00	P.L. SMITH SR. MAR 15, 60	3.91	N/A	28C/366	1962-06-09
6	68	5-23-00-008.00	MAUDE EFFIE BURNETT MAR 29, 61	16.58	N/A	27J/352	1962-10-05
6	68.1	9-05-06-002.00	AIRPORT INDUSTRIAL PARK, LLC	0.57	N/A	107M/643	2014-10-28
6	69	5-23-00-008.00	MYRTLE B. HANNAH MAR 15, 60	19.28	N/A	27G/448	1961-09-09
6	70	5-23-00-008.00	HERBERT LEE MAYFIELD MAR 15, 60	20.51	N/A	27E/561	1961-08-10