



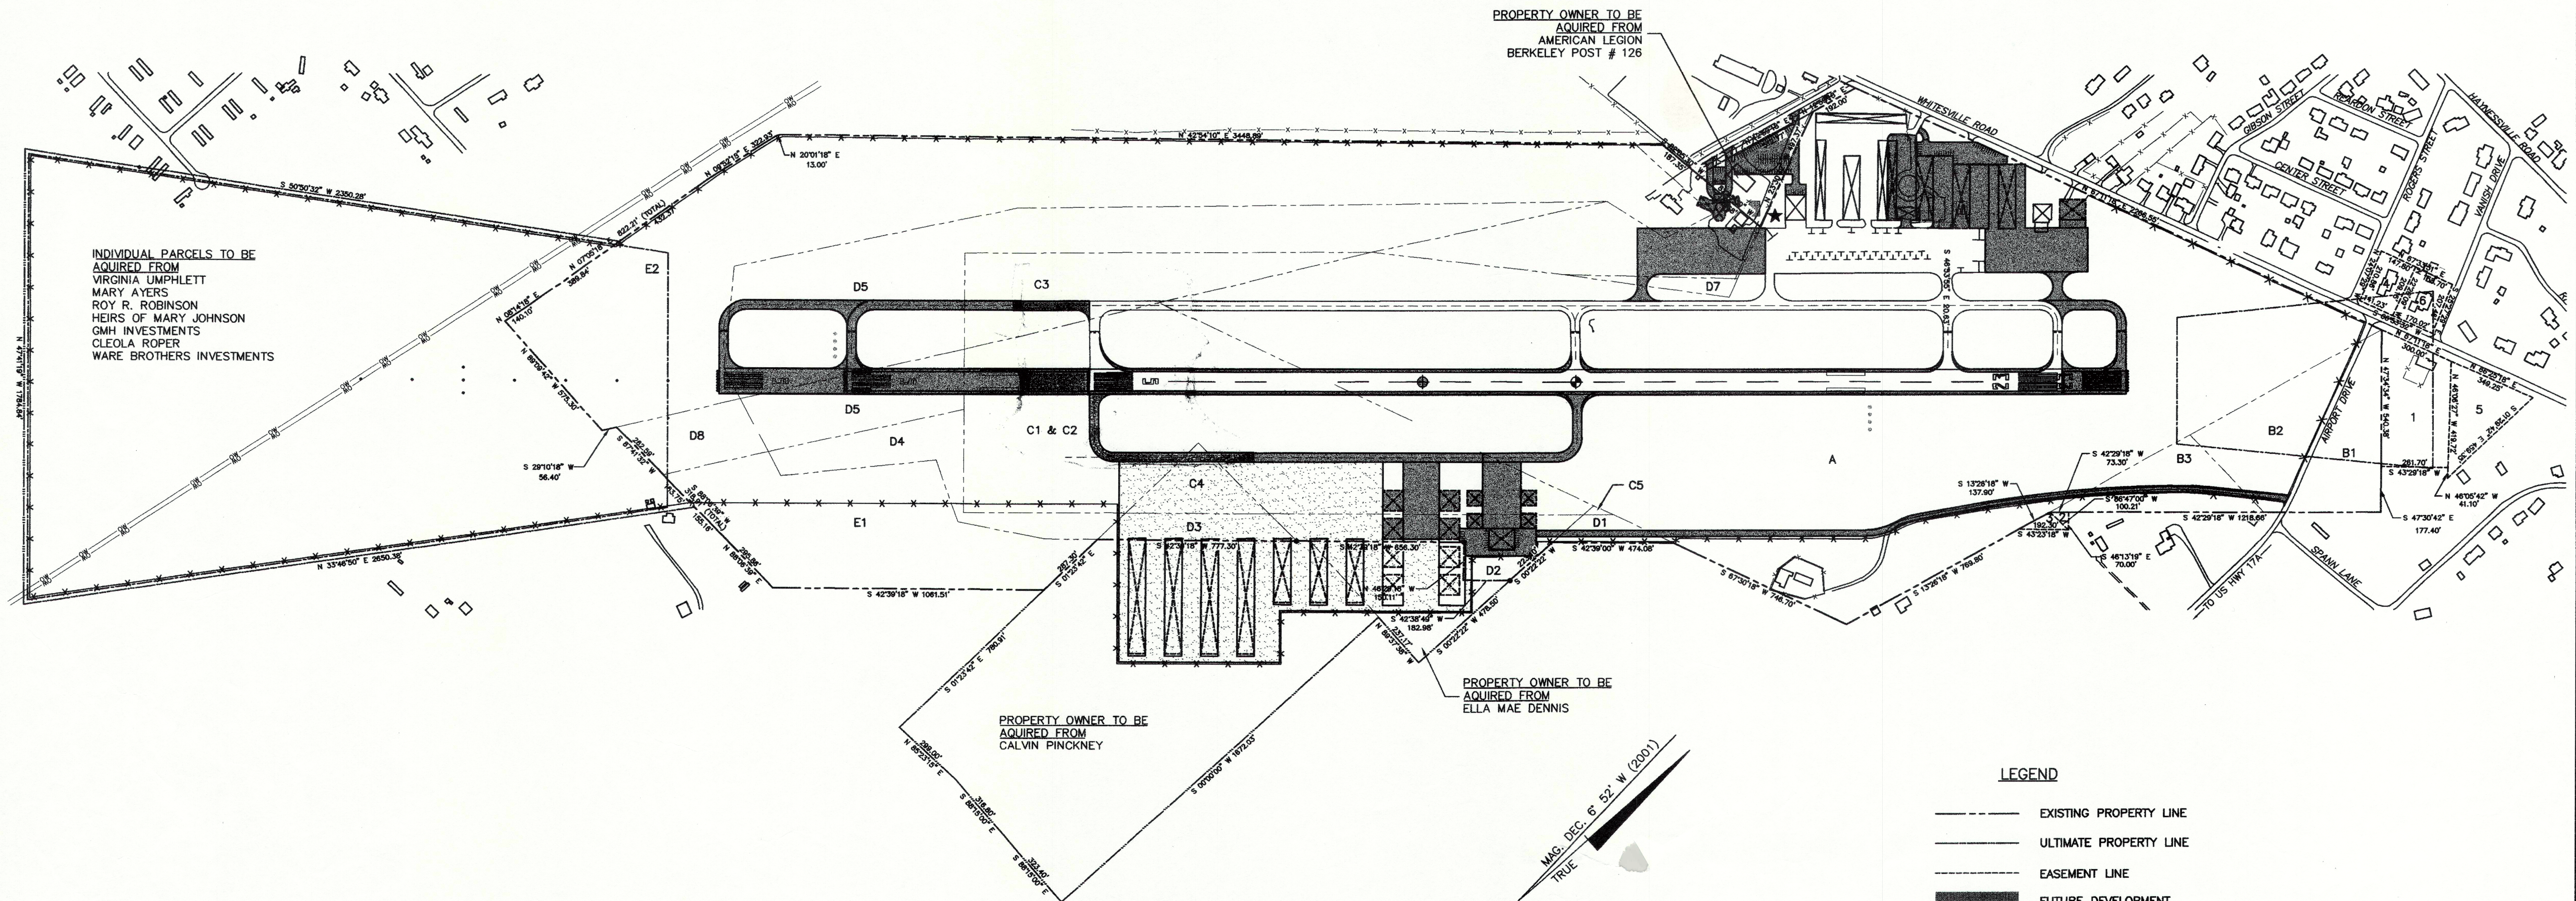

TRACT NO.	ACQUIRED FROM	DATE	INTEREST	ACREAGE	PROJECT NO.
A	ORIGINAL TRACT	N/A	FEE SIMPLE	100.4	
B1	ORIGINAL TRACT	N/A	FEE SIMPLE	3.06	FAAP C601
B2	ORIGINAL TRACT	N/A	FEE SIMPLE	4.48	FAAP C601
B3	ORIGINAL TRACT	N/A	FEE SIMPLE	1.16	FAAP C601
B4	ORIGINAL TRACT	N/A	FEE SIMPLE	2.00	FAAP C601
C1	ORIGINAL TRACT	N/A	FEE SIMPLE	15.88	FAAP C601
C2	ORIGINAL TRACT	N/A	FEE SIMPLE	9.06	FAAP C601
C3	ORIGINAL TRACT	N/A	FEE SIMPLE	6.90	FAAP C601
C4	ORIGINAL TRACT	N/A	FEE SIMPLE	1.78	FAAP C601
C5	ORIGINAL TRACT	N/A	FEE SIMPLE	.0015	FAAP C601
D1	ORIGINAL TRACT	N/A	FEE SIMPLE	.74	ADAP 01
D2	CATHERINE WILLIAMS	1984	FEE SIMPLE	3.67	ADAP 01
D3	ELLA MAE DENNIS	1984	FEE SIMPLE	1.61	ADAP 01
D4	LEE PICKNEY	1984	FEE SIMPLE	3.85	ADAP 01
D5	H. N. WEST	1984	FEE SIMPLE	4.45	ADAP 01
D5	H. N. WEST	1984	FEE SIMPLE	2.04	ADAP 01

N/A - NOT AVAILABLE

TRACT NO.	ACQUIRED FROM	DATE	INTEREST	ACREAGE	PROJECT NO.
D7	N/A	1986	FEE SIMPLE	0.57	ADAP 01
D8	H. N. WEST	1984	FEE SIMPLE	2.4	ADAP 01
E1	HERBERT REED	1987	FEE SIMPLE	12.3	AIP 03
E2	N/A	1987	FEE SIMPLE	42.2	AIP 03
1	N/A	1986	EASEMENT	2.95	ADAP 01
2	LEON MOTTE	1984	EASEMENT	0.06	ADAP 01
3	CATHALEE REID	1984	EASEMENT	0.15	ADAP 01
4	ROBERT GIBBS	1984	EASEMENT	0.70	AIP 03
5	LEE BAYLOR, JR.	1987	EASEMENT	1.71	AIP 03
6	OSCAR HAYNES	1987	EASEMENT	0.79	AIP 03

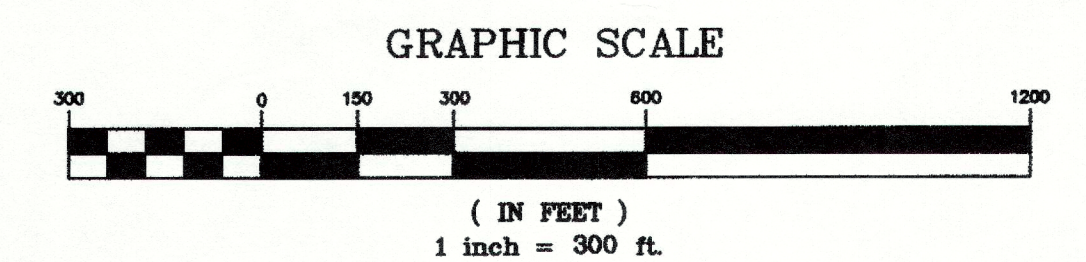

REV. NO.	PER FAA COMMENTS	DESCRIPTION	DATE
1			2/2002

PROJECT MANAGER GAV	DRAWING SCALE 1" = 300'
DESIGNED BY RBT	PROJECT DATE 9/2001
APPROVED BY JAC	PROJECT NUMBER 00283.30
FILE NAME 002833eA	PLOT DATE

WK DICKSON
 Engineers • Planners • Surveyors
 Landscape Architects

501 COMMERCE DRIVE NE
 COLUMBIA, SC 29223
 (803) 786-4261

Asheville, NC
 Atlanta, GA
 Charlotte, NC
 Columbia, SC

Hickory, NC
 Raleigh, NC
 Wilmington, NC

RELEASED FOR	DATE
APPROVALS	
BIDDING	
CONSTRUCTION	
RECORD DWG.	

BERKELEY COUNTY AIRPORT
 MONCK'S CORNER, SOUTH CAROLINA

EXHIBIT "A"

9
9