


LEGEND		
DESCRIPTION	EXISTING	ULTIMATE
FENCE	---	---
AIRPORT PAVEMENT	=====	=====
PROPERTY LINE	---	---
GROUND CONTOURS	10	10
AIRPORT REFERENCE POINT (ARP)	⊕	⊕
BUILDINGS	=====	=====
WATER	~~~~~	~~~~~
RUNWAY SAFETY AREA	-RSA-----	-ULT RSA-----
RUNWAY OBJECT FREE AREA	-ROFA-----	-ULT ROFA-----
OBJECT FREE ZONE	-OFZ-----	-ULT OFZ-----
BUILDING RESTRICTION LINE	-BRL-----	-BRL-----
THRESHOLD LIGHTS	----	----
AVIGATION EASEMENT	-----	-----

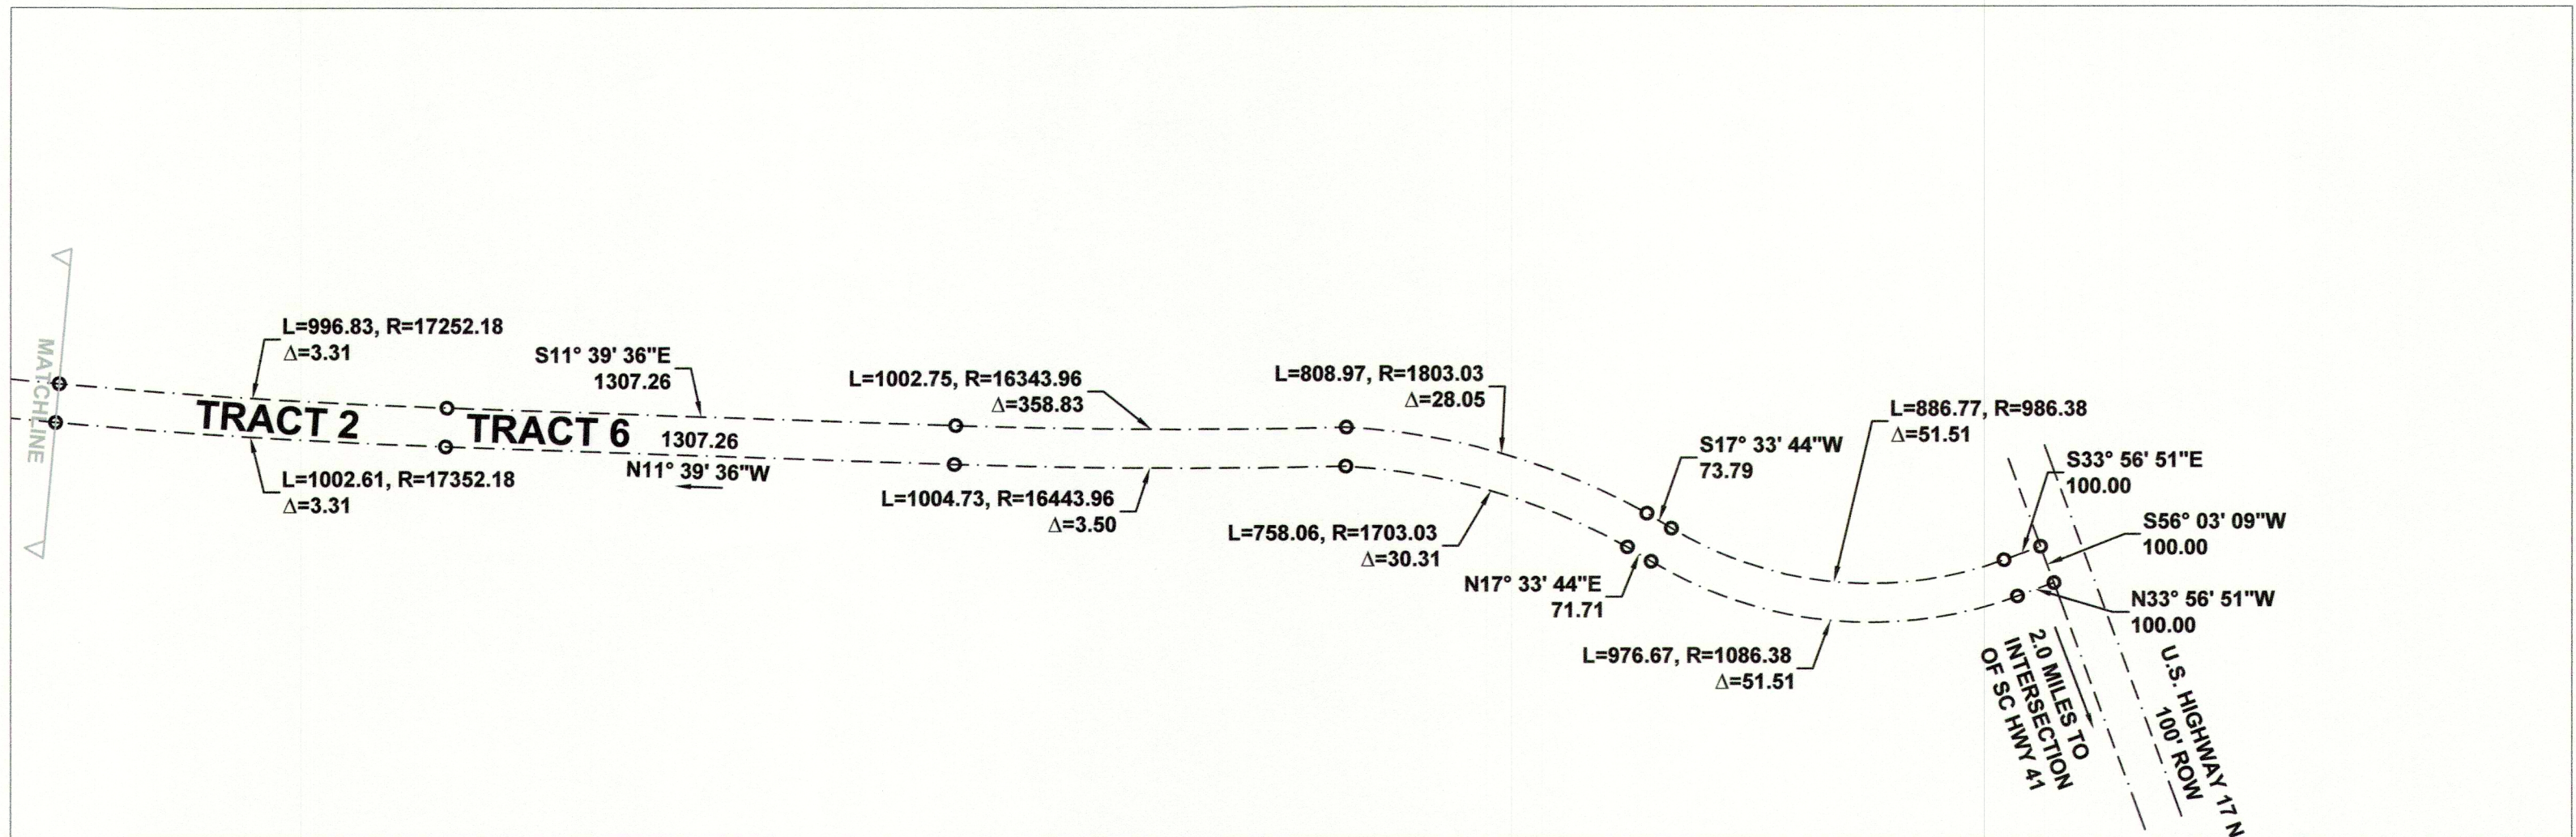


TRACT	GRANTOR / GRANTEE	DATE	ACRES	INTEREST	FAA PROJECT #	DESCRIPTION
1	GEORGIA-PACIFIC CORP.	4/4/1984	300.00	FEE	AIP# 3-45-0042-01	ORIGINAL AIRPORT PROPERTY
2	INTERNATIONAL PAPER CO.	4/4/1984	17.94	FEE	AIP# 3-45-0042-02	
3	GEORGIA-PACIFIC CORP.	12/1/1987	115.849	FEE	AIP# 3-45-0042-01	
4	DUNES WEST JOINT VENTURE	3/1/1990	34.572	FEE	AIP# 3-45-0042-05	
5	DUNES WEST JOINT VENTURE	3/1/1990	34.064	EASEMENT	AIP# 3-45-0042-05	
6	TOWN OF MOUNT PLEASANT	2/15/2007	17.94	RELEASE	N/A	

REFERENCE PLATS

PLAT OF A 34.572 ACRE TRACT AND A 200 FT. AVIGATION EASEMENT TO BE CONVEYED TO CHARLESTON COUNTY AIRPORT DISTRICT. DATED SEPTEMBER 10, 1987, FINAL REVISION ON MARCH 1, 1990.

PLAT OF EAST COOPER AIRPORT ENTRANCE ROAD - PREPARED FOR CHARLESTON COUNTY AIRPORT DISTRICT, MADE BY WILLIAM C. BOINEAU ENWRIGHT ASSOCIATES, INC., DATED JUNE 30, 1983, FINAL REVISION ON MARCH 20, 1984.

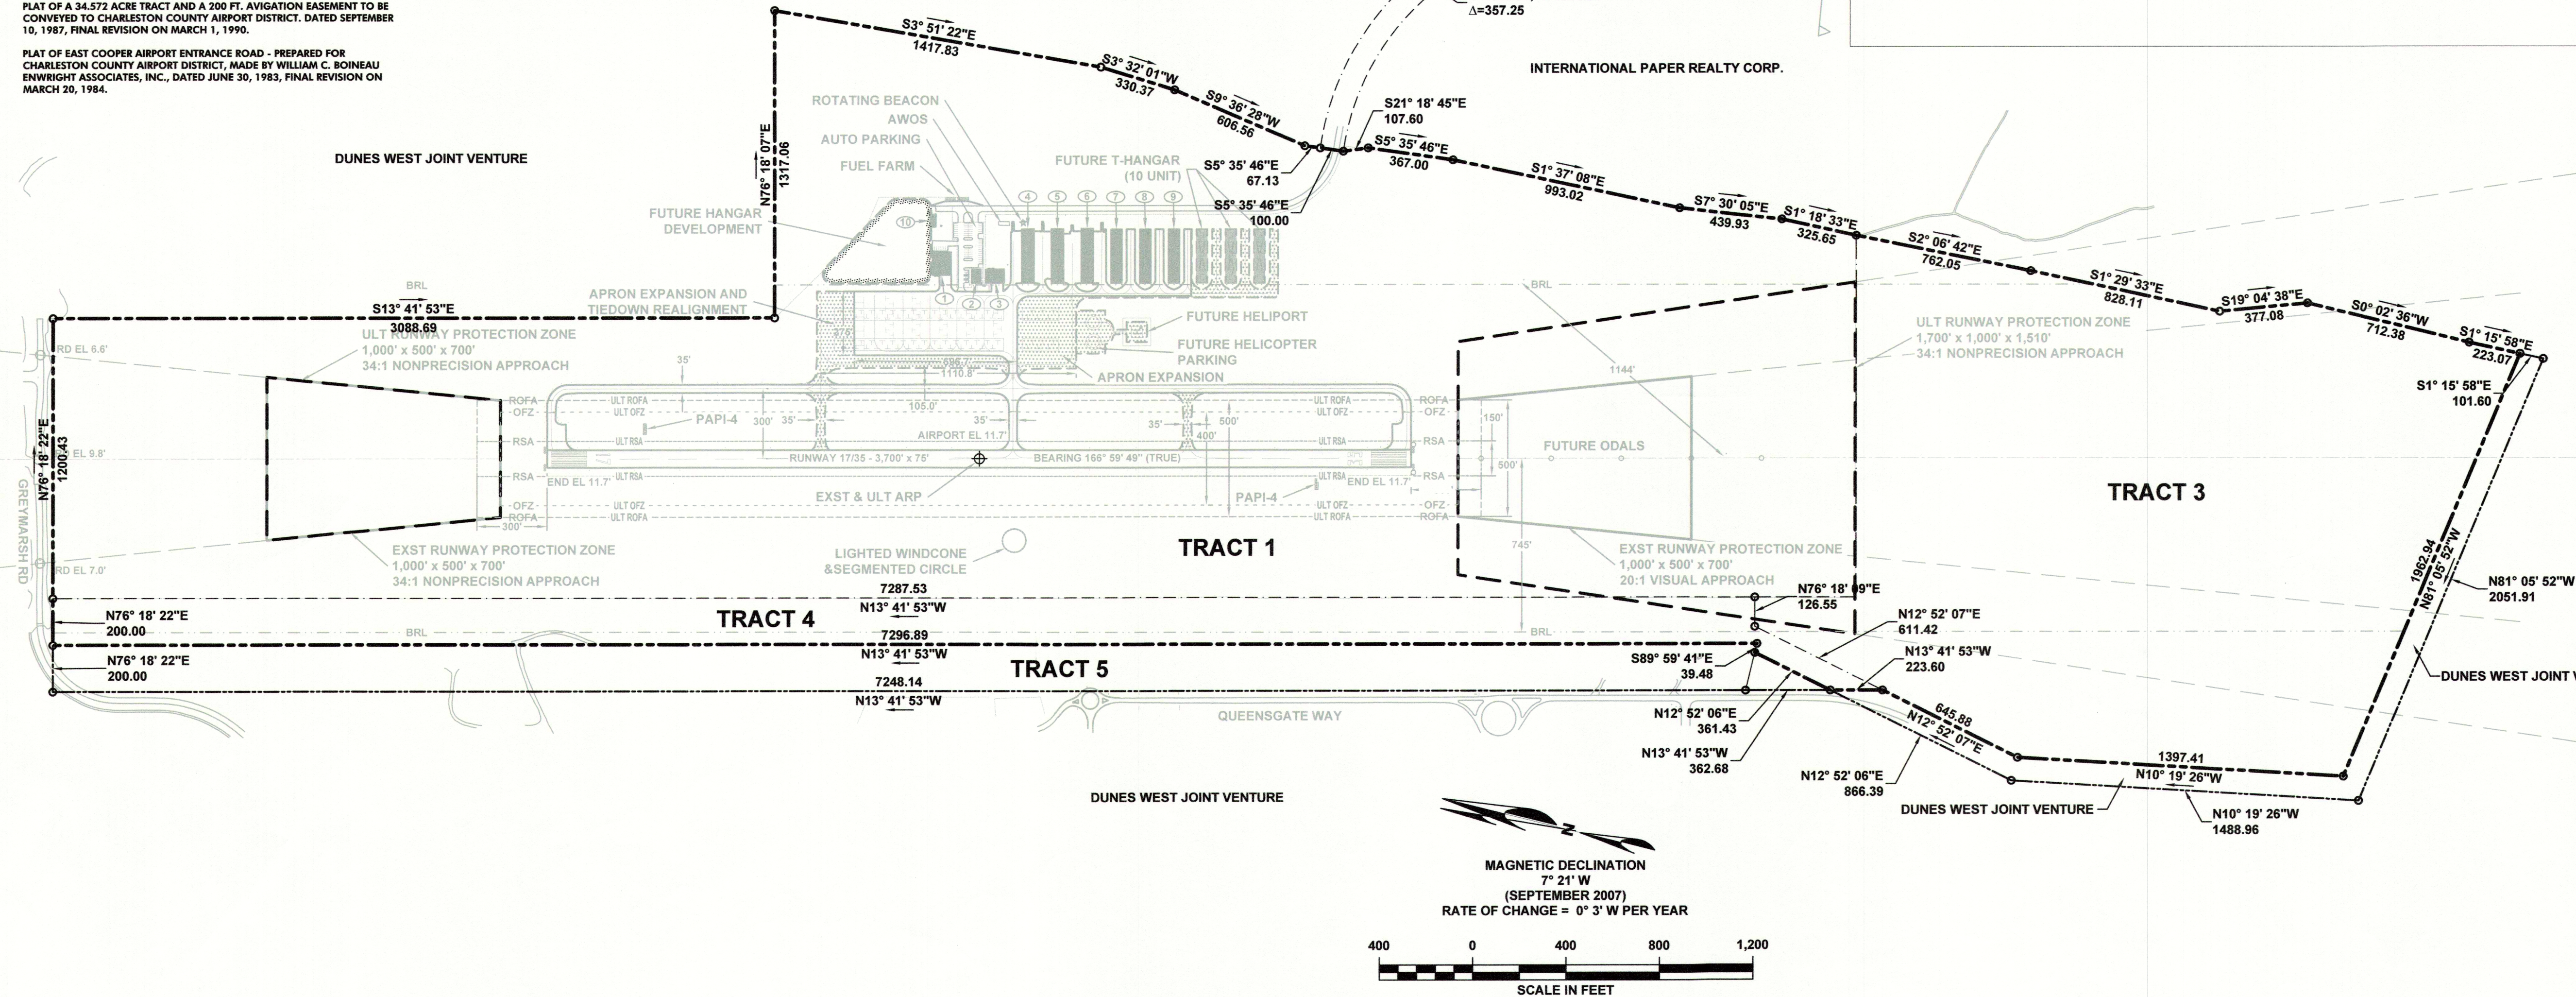

**MT. PLEASANT
REGIONAL AIRPORT**
MT. PLEASANT, SOUTH CAROLINA

THE LPA GROUP
TRANSPORTATION CONSULTANTS

Columbia, SC • Headquarters • West Columbia, SC • Greenville, SC
Rock Hill, SC • Charleston, SC • Charlotte, NC • Greensboro, NC
Raleigh, NC • Apex, NC • Atlanta, GA • Baton Rouge, LA • Mobile, AL
Little Rock, AR • Knoxville, TN • Tampa, FL • Tallahassee, FL • Orlando, FL
West Palm Beach, FL • Sarasota, FL • Jacksonville, FL

Designer:

TGM

Technician:

TGM

Checked by:

JD, RL

Project Number:

PL008197

NOTES

- COORDINATES SHOWN HEREON ARE IN NAD83.
- ELEVATIONS SHOWN HEREON ARE IN NAVD88 AND ARE ABOVE MEAN SEA LEVEL (AMSL).
- ALL METES AND BOUNDS SHOWN HEREON WERE COMPILED FROM RESOURCE DOCUMENTS, OR WERE ESTIMATED USING INFORMATION FOUND IN THOSE DOCUMENTS. THE COMPILED METES AND BOUNDS DO NOT FORM A CLOSED SURVEY. THIS DRAWING IS NOT A PLAT OF SURVEY, AND MAY NOT BE RECORDED AS SUCH IN PUBLIC RECORDS IN THE STATE OF SOUTH CAROLINA.
- THE BEARING AND DISTANCE INFORMATION ON THIS DOCUMENT WAS OBTAINED FROM OLD AND RECENT PLATS; ALL BEARINGS HAVE BEEN MATHEMATICALLY TRANSFORMED TO A COMMON BEARING SYSTEM. ON THIS DOCUMENT, THAT BEARING SYSTEM IS SOUTH CAROLINA STATE PLANE COORDINATE SYSTEM GRID NORTH (NORTH AMERICAN DATUM OF 1983 DEFINITION). NO GROUND SURVEYS WERE PERFORMED BY OTHERS TO TIE THE PROPERTY LINE TO THE STATE PLANE COORDINATE SYSTEM.

REVISIONS

No.	Description	Date	By

Project Name:

**AIRPORT
LAYOUT PLAN
UPDATE**

Drawing Name:

**AIRPORT
PROPERTY
MAP**

FAA A.T.P. Project Number:

3-45-0042-009-2007

Autocad Drawing Reference:

\\lpa\projects\009-2007\009-2007-001\009-2007-001.dwg Last Modified: Jan 08, 2008 - 12:00pm by lpa

Date:

JUNE 2008

Division:

PLANNING

Scale:

1" = 400'

Drawing Number:

6