



EXISTING BUILDING TABLE			ULTIMATE BUILDING TABLE		
#	DESCRIPTION	TOP ELEV.	#	DESCRIPTION	TOP ELEV.
(1)	AIR CARGO BLDG. - FEDEX	261.3' AMSL	(26)	MESA (DOOLITTLE HANGAR) - HANGAR	243.1' AMSL
(2)	AIR CARGO BLDG. - U.S. POST OFFICE	264.7' AMSL	(27)	BERRY'S AIR FREIGHT	232.0' EST.
(3)	GENERATOR BUILDING	291.7' EST.	(28)	S.C. AERONAUTICS COMMISSION - HANGAR	240.0' AMSL
(4)	AIRPORT MAINTENANCE FACILITY BUILDINGS	304.0' AMSL	(29)	NATIONAL GUARD - OPERATIONS SUPPORT AIRLIFT	224.0' EST.
(5)	AIRPORT SURVEILLANCE RADAR	396.5' AMSL	(30)	S.C. AERONAUTICS COMMISSION - HANGAR/OFFICE	282.0' AMSL
(6)	BUDGET RENTAL CAR MAINTENANCE FACILITY	295.9' EST.	(31)	U.S. CUSTOMS - PORT OF COLUMBIA	231.4' AMSL
(6a)	AVIS RENTAL CAR MAINTENANCE FACILITY	292.9' EST.	(32)	BELL AVIATION - HANGAR	241.1' AMSL
(6b)	ALAMO-NATIONAL RENTAL CAR MAINT. FACILITY	285.7' EST.	(33)	BELL AVIATION - HANGAR	231.0' AMSL
(6c)	HERTZ RENTAL CAR MAINTENANCE FACILITY	285.3' EST.	(34)	BELL AVIATION - OFFICE	221.4' AMSL
(6d)	THRIFTY RENTAL CAR MAINTENANCE FACILITY	270.6' EST.	(35)	COLUMBIA AVIATION - HANGAR/OFFICE	230.5' AMSL
(7)	AIRPORT ADMINISTRATION/FAA OFFICE	279.0' AMSL	(36)	COLUMBIA AVIATION - HANGAR	231.1' AMSL
(8)	PASSENGER TERMINAL (TO BE EXPANDED)	310.2' AMSL	(37)	COLUMBIA AVIATION - 7-BAY SHADE PORT	223.9' AMSL
(9)	PARKING LOT TOLL OFFICE & BOOTHS	254.5' EST.	(38)	FTZ - MULTIPLE TENANTS	203.9' AMSL
(10)	NATIONAL WEATHER SERVICE	254.7' EST.	(39)	FTZ - MULTIPLE TENANTS	208.5' AMSL
(11)	ARFF (TO BE RELOCATED)	286.4' AMSL	(40)	FTZ - MULTIPLE TENANTS	209.5' AMSL
(12)	EAGLE AVIATION - HANGAR/MAINT. SHOP	260.2' EST.	(41)	FTZ - MULTIPLE TENANTS	212.4' AMSL
(13)	EAGLE AVIATION - HANGAR/MAINT. SHOP	264.3' EST.	(42)	UPS REMOTE FACILITIES BUILDING	234.5' AMSL
(14)	EAGLE AVIATION - CORPORATE HANGAR	254.0' AMSL	(43)	UPS WASH FACILITY	229.3' EST.
(15)	EAGLE AVIATION - CORPORATE HANGAR	254.0' AMSL	(44)	GENERATOR BUILDINGS	213.4' EST.
(16)	EAGLE AVIATION - CORPORATE HANGAR	254.0' AMSL	(45)	SOUTH ELECTRICAL VAULT	214.4' AMSL
(17)	EAGLE AVIATION - CORPORATE HANGAR	254.0' AMSL	(46)	PARKING GARAGE	313.0' AMSL
(18)	EAGLE AVIATION - 16-UNIT T-HANGAR	246.8' EST.	(47)	EAGLE AVIATION - 8-UNIT T-HANGAR	242.7' EST.
(19)	EAGLE AVIATION - 15-BAY SHADE PORT	250.5' EST.	(48)	EAGLE AVIATION - CORPORATE HANGAR	247.6' EST.
(20)	FAA - OFFICE BUILDING	249.0' AMSL	(49)	SCANA HANGAR	250.0' AMSL
(21)	FAA - ATCT (TOP OF ANTENNA)	354.2' AMSL	(50)	COLUMBIA AVIATION - HANGAR	232.0' AMSL
(22)	NORTH ELECTRICAL VAULT	240.0' AMSL	(51)	COLUMBIA AVIATION - HANGAR	232.0' AMSL
(23)	EAGLE AVIATION - 10-UNIT T-HANGAR	241.5' EST.	(52)	BELL AVIATION - HANGAR	231.0' AMSL
(24)	EAGLE AVIATION - TERMINAL BUILDING	248.2' AMSL	(53)	BANK AIR - CARPORT	214.7' AMSL
(25)	EAGLE AVIATION - PAINT SHOP	249.2' EST.			

NOTE:
EXISTING BUILDING TOP ELEVATIONS WERE TAKEN FROM THE PREVIOUS AIRPORT LAYOUT PLAN AS WELL AS INFORMATION PROVIDED BY THE ENGINEERING DEPARTMENT OF COLUMBIA METROPOLITAN AIRPORT DATED 05/13/2010.

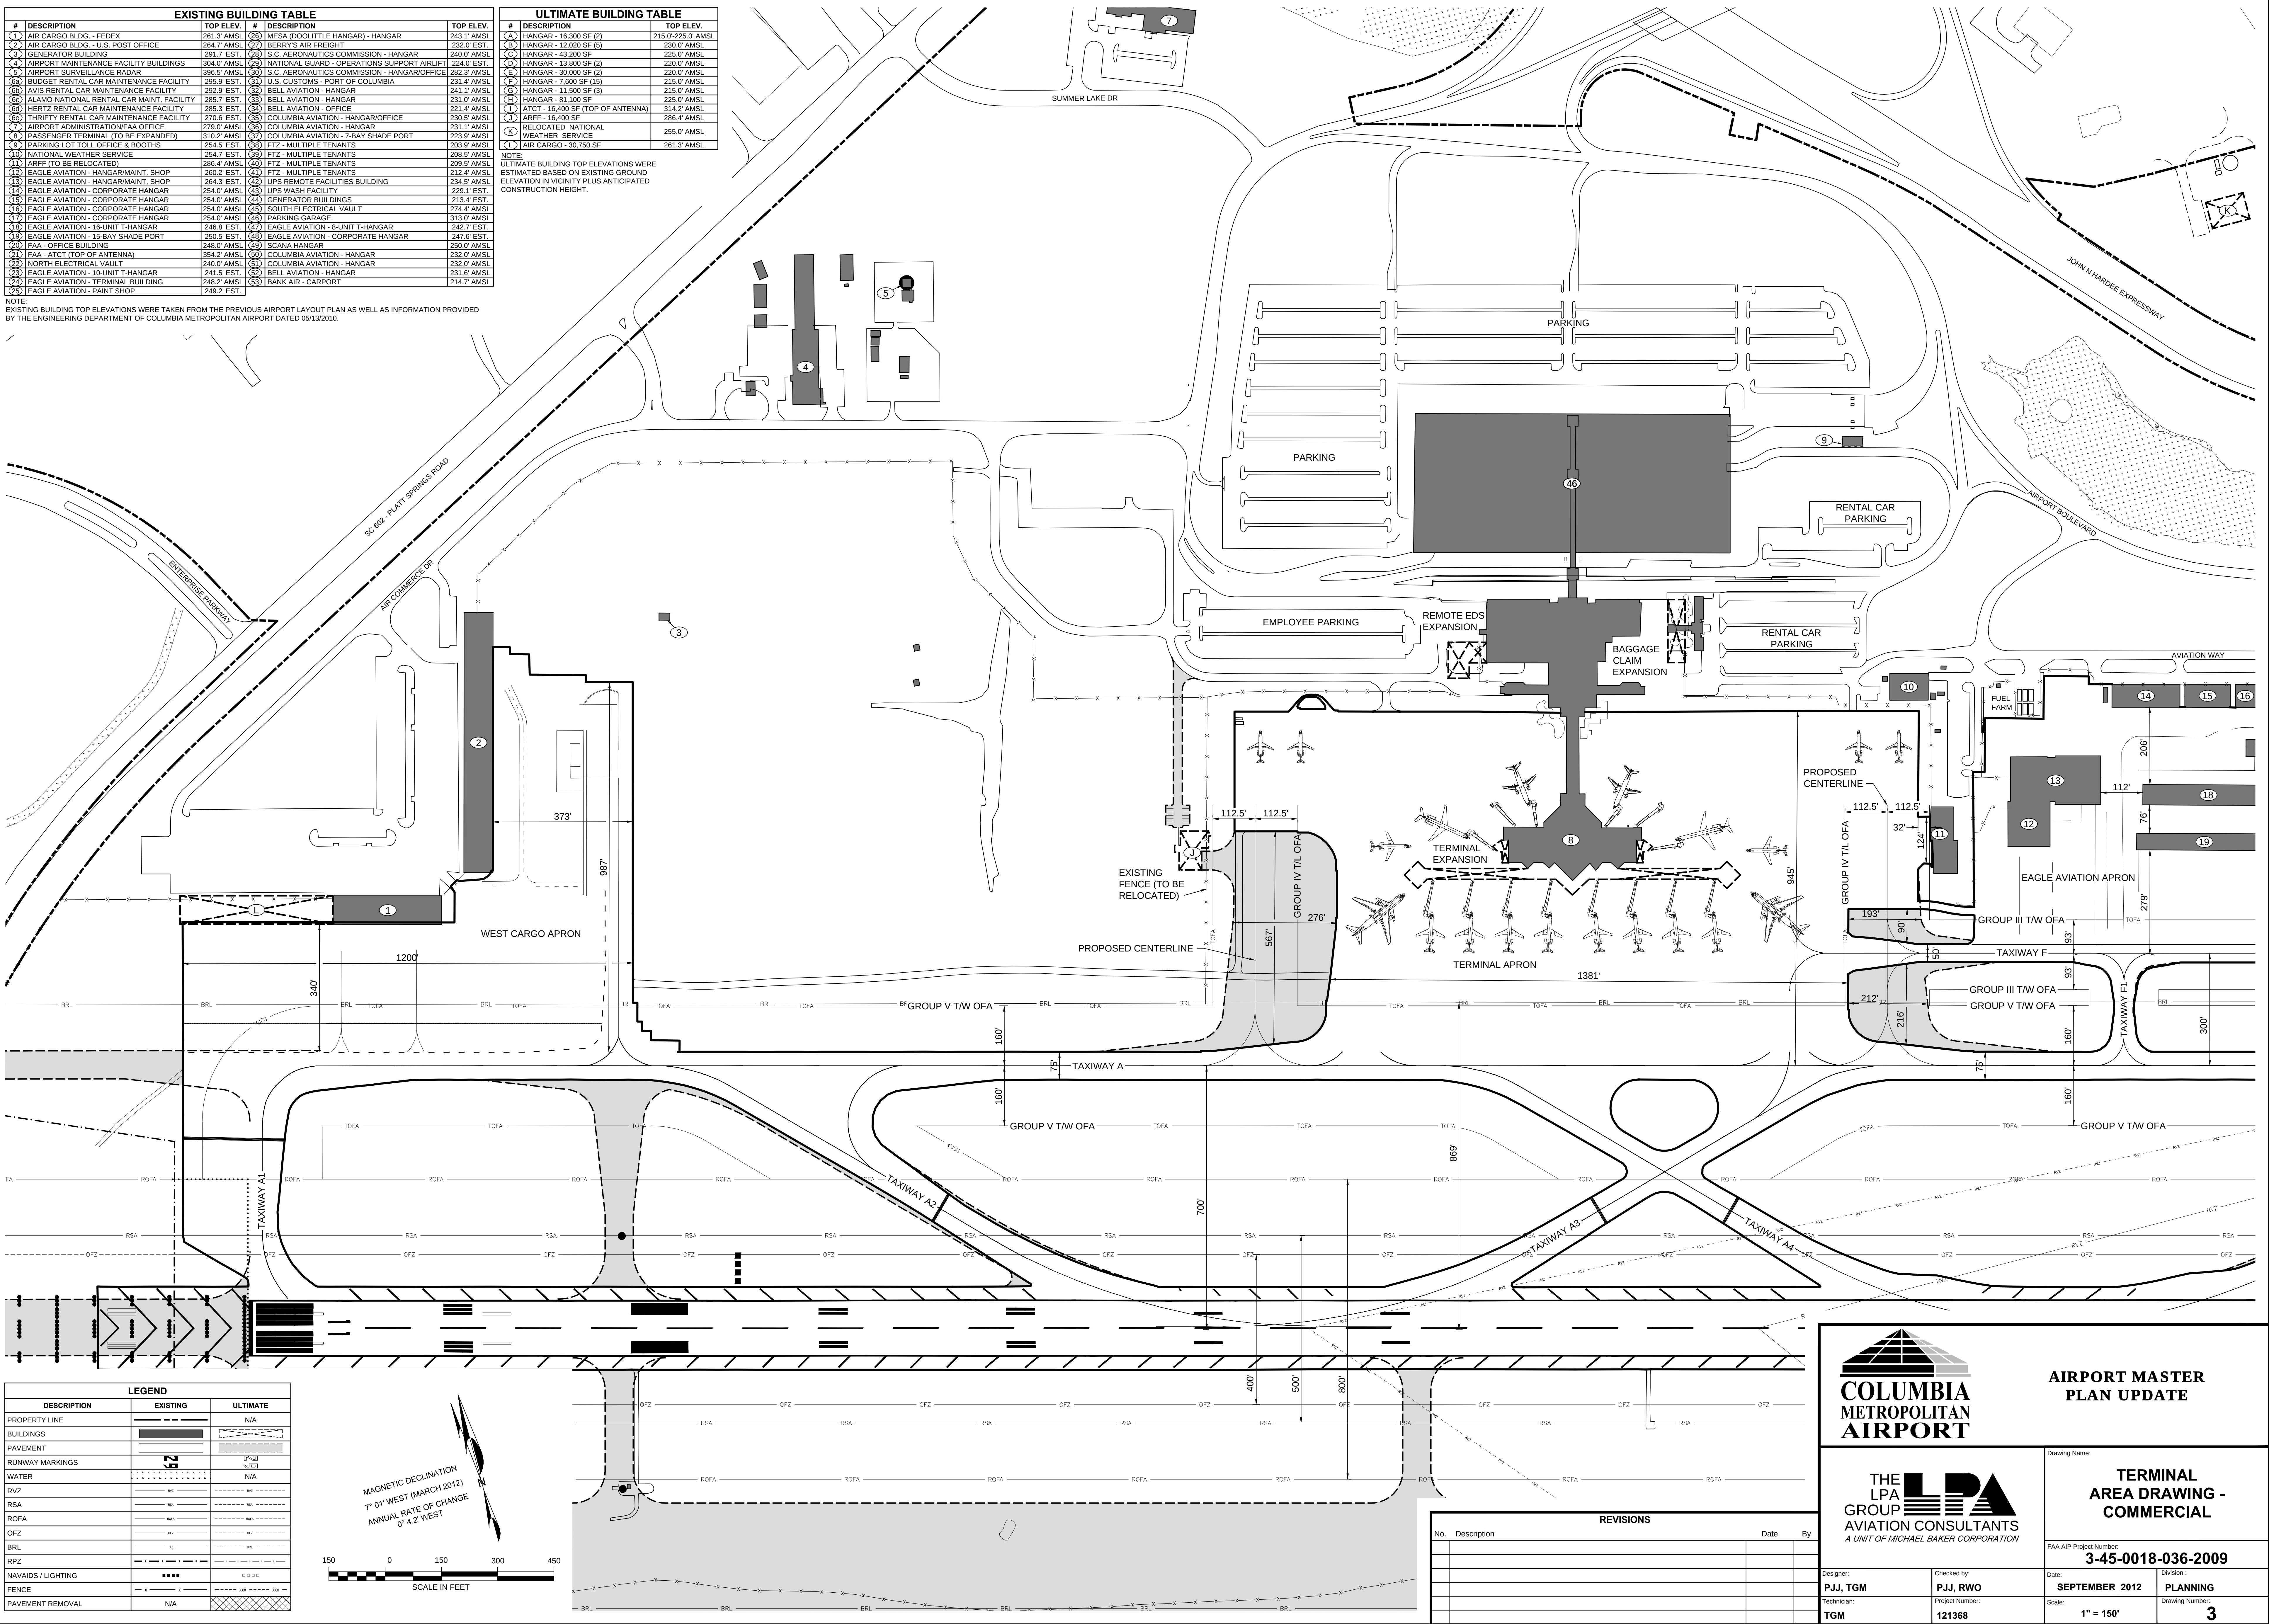

LEGEND		
DESCRIPTION	EXISTING	ULTIMATE
PROPERTY LINE		N/A
BUILDINGS		
PAVEMENT		
RUNWAY MARKINGS		
WATER		N/A
RVZ		
RSA		
ROFA		
OFZ		
BRL		
RPZ		
NAVAIDS / LIGHTING		
FENCE		
PAVEMENT REMOVAL		

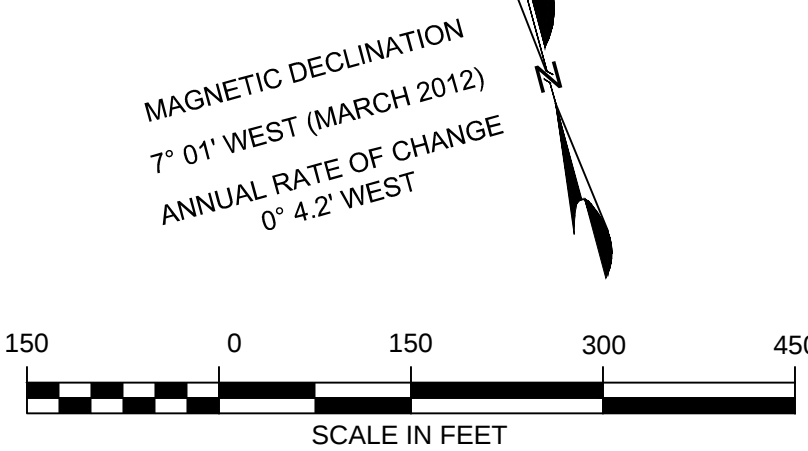

REVISIONS			
No.	Description	Date	By



COLUMBIA METROPOLITAN AIRPORT



THE LPA GROUP
AVIATION CONSULTANTS
A UNIT OF MICHAEL BAKER CORPORATION

AIRPORT MASTER PLAN UPDATE

TERMINAL AREA DRAWING - COMMERCIAL

Drawing Name: **TERMINAL AREA DRAWING - COMMERCIAL**

FAA AIP Project Number: **3-45-0018-036-2009**


Designer: **PJJ, TGM**
Checked by: **PJJ, RWO**
Technician: **TGM**
Project Number: **121368**

Date: **SEPTEMBER 2012**
Scale: **1" = 150'**

Division: **PLANNING**
Drawing Number: **3**

EXISTING BUILDING TABLE			ULTIMATE BUILDING TABLE		
#	DESCRIPTION	TOP ELEV.	#	DESCRIPTION	TOP ELEV.
(1)	AIR CARGO BLDG. - FEDEX	261.3' AMSL	(26)	MESA (DOOLITTLE HANGAR) - HANGAR	243.1' AMSL
(2)	AIR CARGO BLDG. - U.S. POST OFFICE	264.7' AMSL	(27)	BERRY'S AIR FREIGHT	232.0' EST.
(3)	GENERATOR BUILDING	231.7' EST.	(28)	S.C. AERONAUTICS COMMISSION - HANGAR	240.0' AMSL
(4)	AIRPORT MAINTENANCE FACILITY BUILDINGS	304.0' AMSL	(29)	NATIONAL GUARD - OPERATIONS SUPPORT AIRLIFT	224.0' EST.
(5)	AIRPORT SURVEILLANCE RADAR	396.5' AMSL	(30)	S.C. AERONAUTICS COMMISSION - HANGAR/OFFICE	282.3' AMSL
(6)	BUDGET RENTAL CAR MAINTENANCE FACILITY	295.9' EST.	(31)	U.S. CUSTOMS - PORT OF COLUMBIA	231.4' AMSL
(6a)	AVIS RENTAL CAR MAINTENANCE FACILITY	292.9' EST.	(32)	BELL AVIATION - HANGAR	241.1' AMSL
(6b)	ALAMO-NATIONAL RENTAL CAR MAINT. FACILITY	285.7' EST.	(33)	BELL AVIATION - HANGAR	231.0' AMSL
(6c)	HERTZ RENTAL CAR MAINTENANCE FACILITY	285.3' EST.	(34)	BELL AVIATION - OFFICE	221.4' AMSL
(6d)	THRIFTY RENTAL CAR MAINTENANCE FACILITY	270.6' EST.	(35)	COLUMBIA AVIATION - HANGAR/OFFICE	230.5' AMSL
(7)	AIRPORT ADMINISTRATION/FAA OFFICE	270.0' AMSL	(36)	COLUMBIA AVIATION - HANGAR	231.1' AMSL
(8)	PASSENGER TERMINAL (TO BE EXPANDED)	310.2' AMSL	(37)	COLUMBIA AVIATION - 7-BAY SHADE PORT	223.9' AMSL
(9)	PARKING LOT TOLL OFFICE & BOOTHS	254.5' EST.	(38)	FTZ - MULTIPLE TENANTS	203.9' AMSL
(10)	NATIONAL WEATHER SERVICE	254.7' EST.	(39)	FTZ - MULTIPLE TENANTS	208.5' AMSL
(11)	ARRFF (TO BE RELOCATED)	286.4' AMSL	(40)	FTZ - MULTIPLE TENANTS	209.5' AMSL
(12)	EAGLE AVIATION - HANGAR/MAINT. SHOP	260.2' EST.	(41)	FTZ - MULTIPLE TENANTS	214.2' AMSL
(13)	EAGLE AVIATION - HANGAR/MAINT. SHOP	254.9' EST.	(42)	UPS REMOTE FACILITIES BUILDING	234.5' AMSL
(14)	EAGLE AVIATION - CORPORATE HANGAR	254.0' AMSL	(43)	UPS WASH FACILITY	229.3' EST.
(15)	EAGLE AVIATION - CORPORATE HANGAR	254.0' AMSL	(44)	GENERATOR BUILDINGS	213.4' EST.
(16)	EAGLE AVIATION - CORPORATE HANGAR	254.0' AMSL	(45)	SOUTH ELECTRICAL VAULT	274.4' AMSL
(17)	EAGLE AVIATION - CORPORATE HANGAR	254.0' AMSL	(46)	PARKING GARAGE	313.0' AMSL
(18)	EAGLE AVIATION - 16-UNIT T-HANGAR	246.8' EST.	(47)	EAGLE AVIATION - 8-UNIT T-HANGAR	242.7' EST.
(19)	EAGLE AVIATION - 15-BAY SHADE PORT	250.5' EST.	(48)	EAGLE AVIATION - CORPORATE HANGAR	247.6' EST.
(20)	FAA - OFFICE BUILDING	249.0' AMSL	(49)	SCANA HANGAR	250.0' AMSL
(21)	FAA - ATCT (TOP OF ANTENNA)	354.2' AMSL	(50)	COLUMBIA AVIATION - HANGAR	232.0' AMSL
(22)	NORTH ELECTRICAL VAULT	240.0' AMSL	(51)	COLUMBIA AVIATION - HANGAR	232.0' AMSL
(23)	EAGLE AVIATION - 10-UNIT T-HANGAR	241.5' EST.	(52)	BELL AVIATION - HANGAR	231.6' AMSL
(24)	EAGLE AVIATION - TERMINAL BUILDING	248.2' AMSL	(53)	BANK AIR - CARPORT	214.7' AMSL
(25)	EAGLE AVIATION - PAINT SHOP	249.2' EST.			

NOTE:
EXISTING BUILDING TOP ELEVATIONS WERE TAKEN FROM THE PREVIOUS AIRPORT LAYOUT PLAN AS WELL AS INFORMATION PROVIDED BY THE ENGINEERING DEPARTMENT OF COLUMBIA METROPOLITAN AIRPORT DATED 05/13/2010.

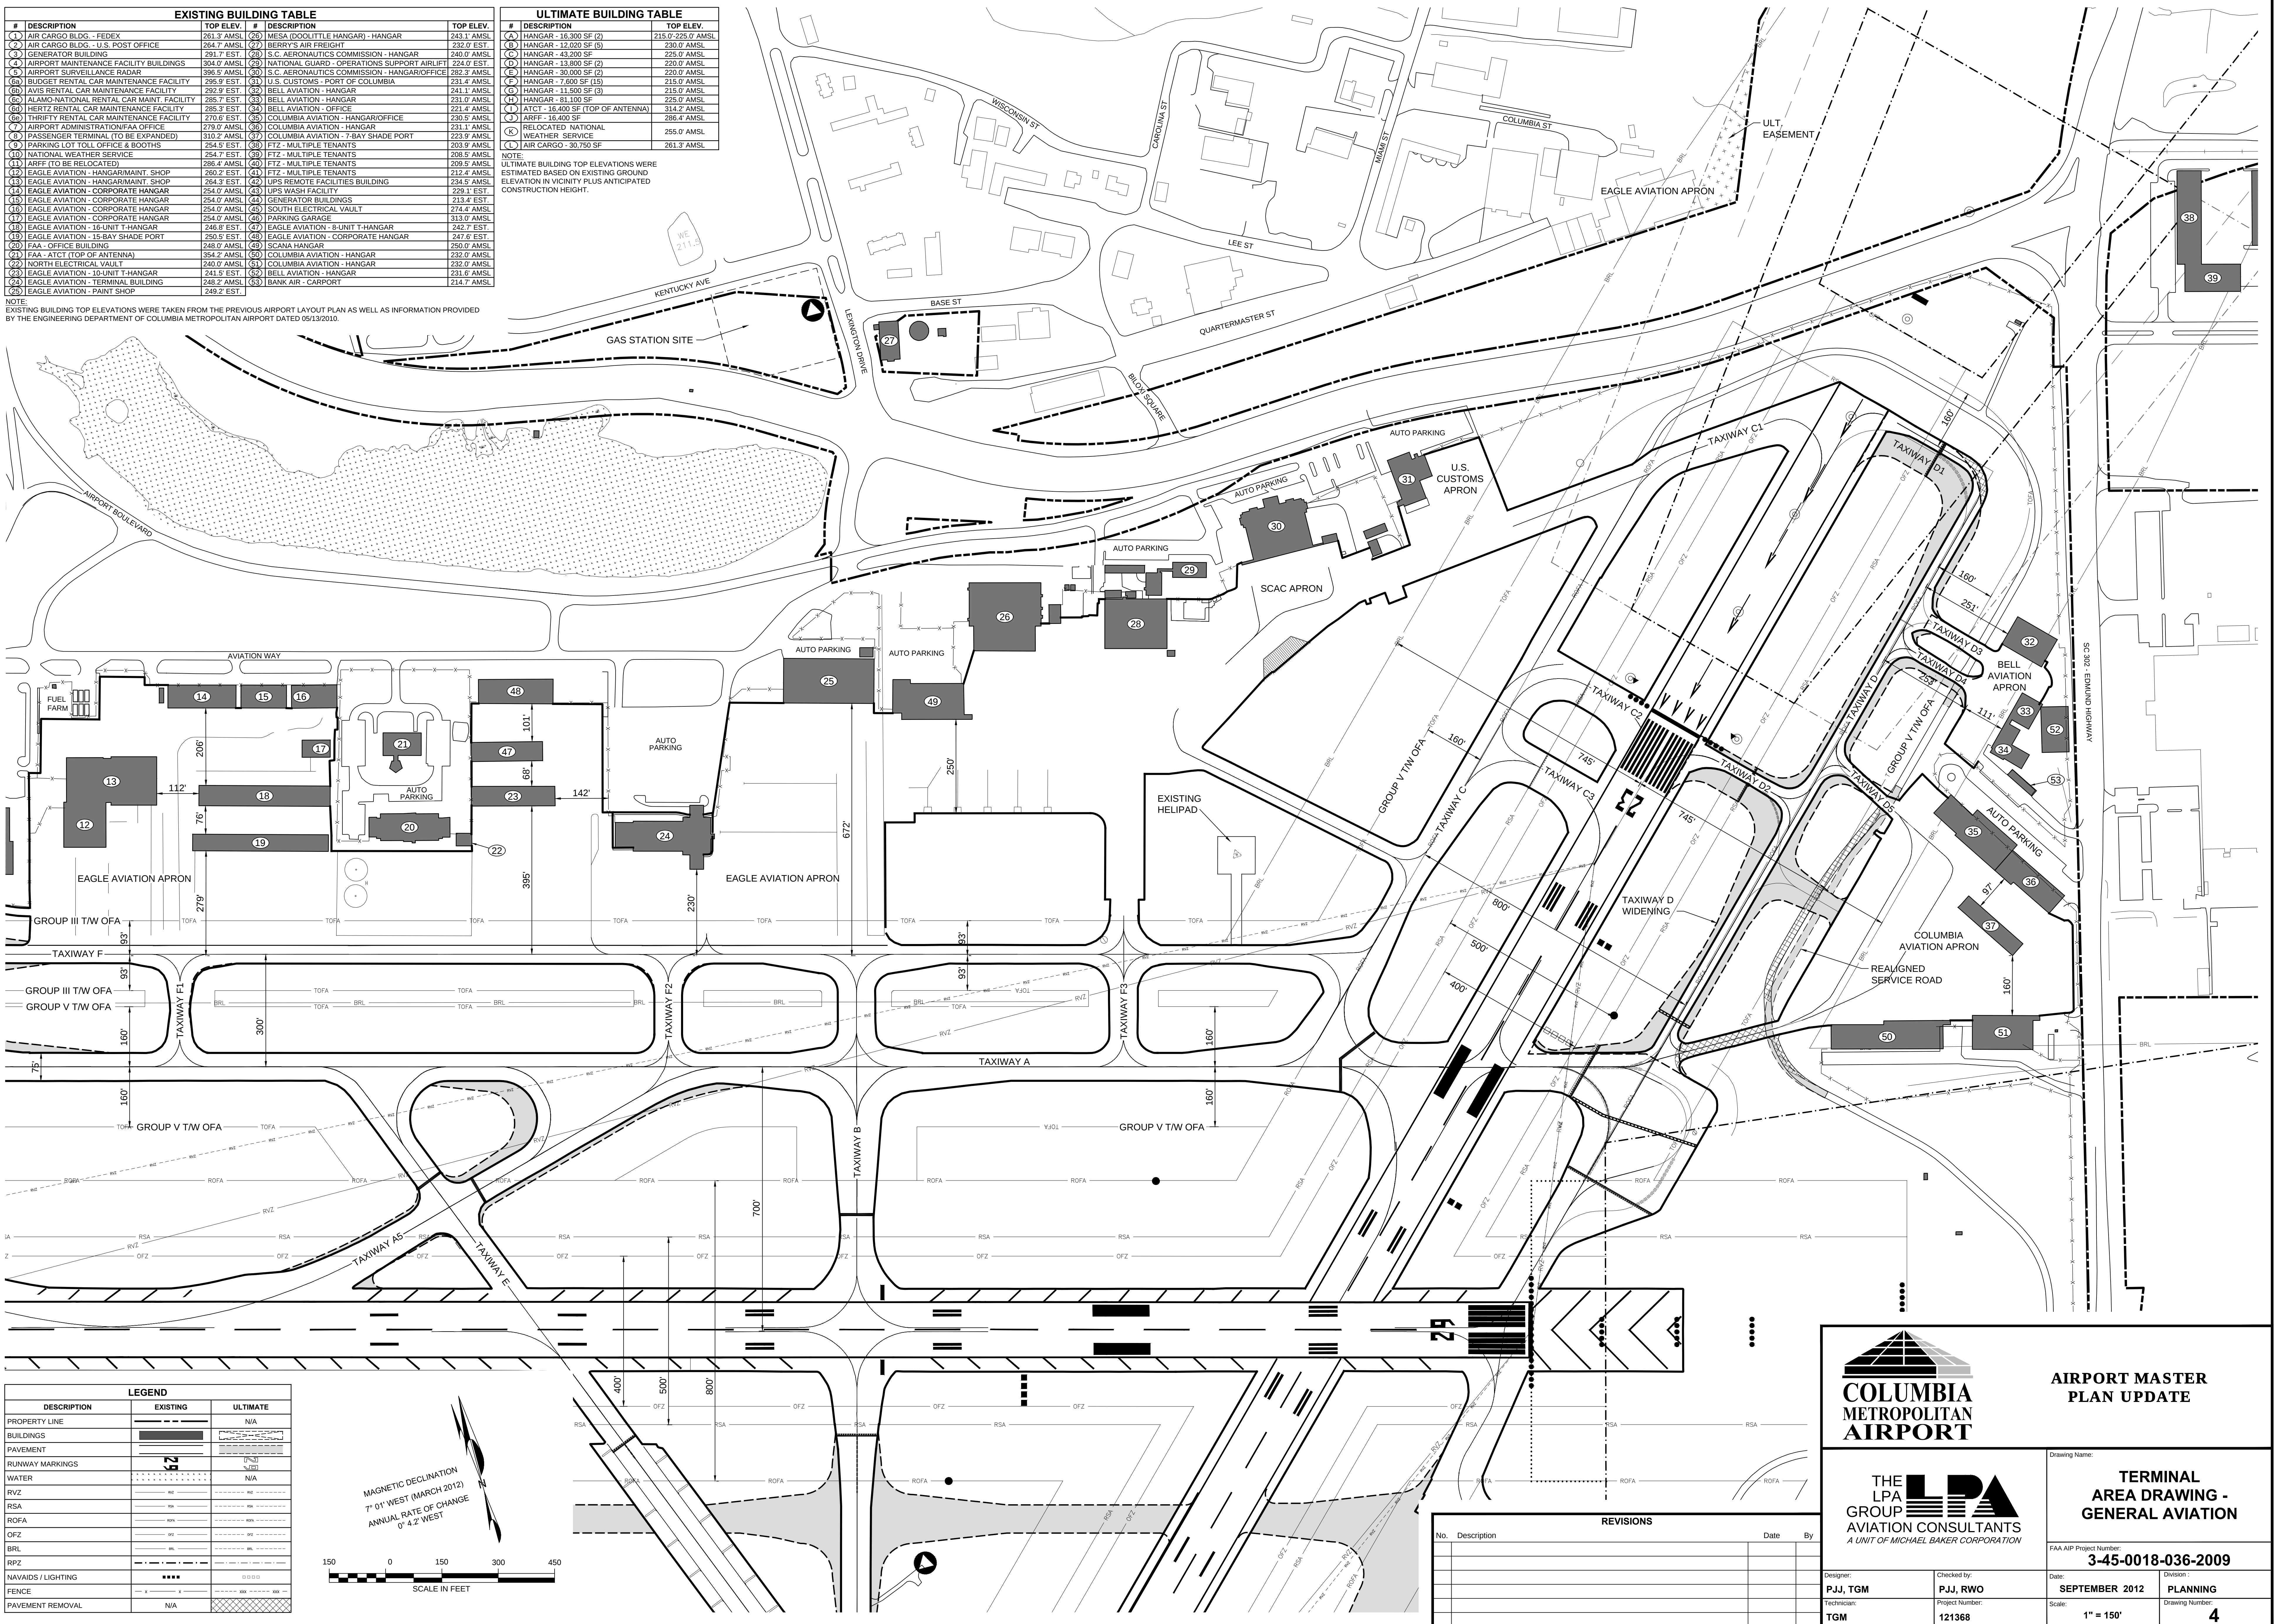

AIRPORT MASTER PLAN UPDATE



TERMINAL AREA DRAWING - GENERAL AVIATION

Drawing Name:

FAA AIP Project Number:
3-45-0018-036-2009

Designer:
PJJ, TGM

Checked by:
PJJ, RWO

Date:
SEPTEMBER 2012

Division:
PLANNING

Scale:
1" = 150'

Drawing Number:
4

REVISIONS			
No.	Description	Date	By