



BUILDING TABLE			
#	DESCRIPTION	SIZE (S.F.)	TOP ELEV.
1	EQUIPMENT SHELTER	480	705.1'
2	8 UNIT T-HANGAR	8,000	714.6'
3	MAINTENANCE HANGAR	5,000	719.1'
4	HANGAR	2,000	-
5	ADMINISTRATIVE/TERMINAL	1,800	713.0'
6	STORAGE	192	-
A	4 UNIT T-HANGAR	5,000	-
B	4 UNIT T-HANGAR	5,500	-
C	10 UNIT T-HANGAR	12,000	-
D	ADMIN./TERMINAL EXPANSION	3,200	-
E	4 UNIT T-HANGAR	5,500	-
F	4 UNIT T-HANGAR	5,500	-
G	4 UNIT T-HANGAR	5,500	-

LEGEND		
DESCRIPTION	EXISTING	ULTIMATE
FENCE	-X-	-XX-
AIRPORT PAVEMENT	-	-
PROPERTY LINE	-	-
GROUND CONTOURS	710	
TREE LINE	-	-
BUILDINGS	-	-
WATER	-	-
RUNWAY SAFETY AREA	-RSA-	-RSA-
RUNWAY OBJECT FREE AREA	-ROFA-	-ROFA-
BUILDING RESTRICTION LINE	-	-
TAXIWAY OBJECT FREE AREA	-	-
POWER POLE	-O-	-O-
LIGHT POLE	-OLP-	-OLP-
MANHOLE	-MH-	-MH-
CATCH BASIN	-CB-	-CB-
NATIONAL GEODETIC SURVEY MONUMENT	-	-

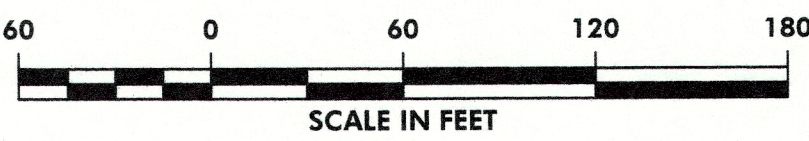

STAGING

- STAGE 1 (S-1) 0-5 YEARS
STAGE 2 (S-2) 6-10 YEARS
STAGE 3 (S-3) 11-20 YEARS

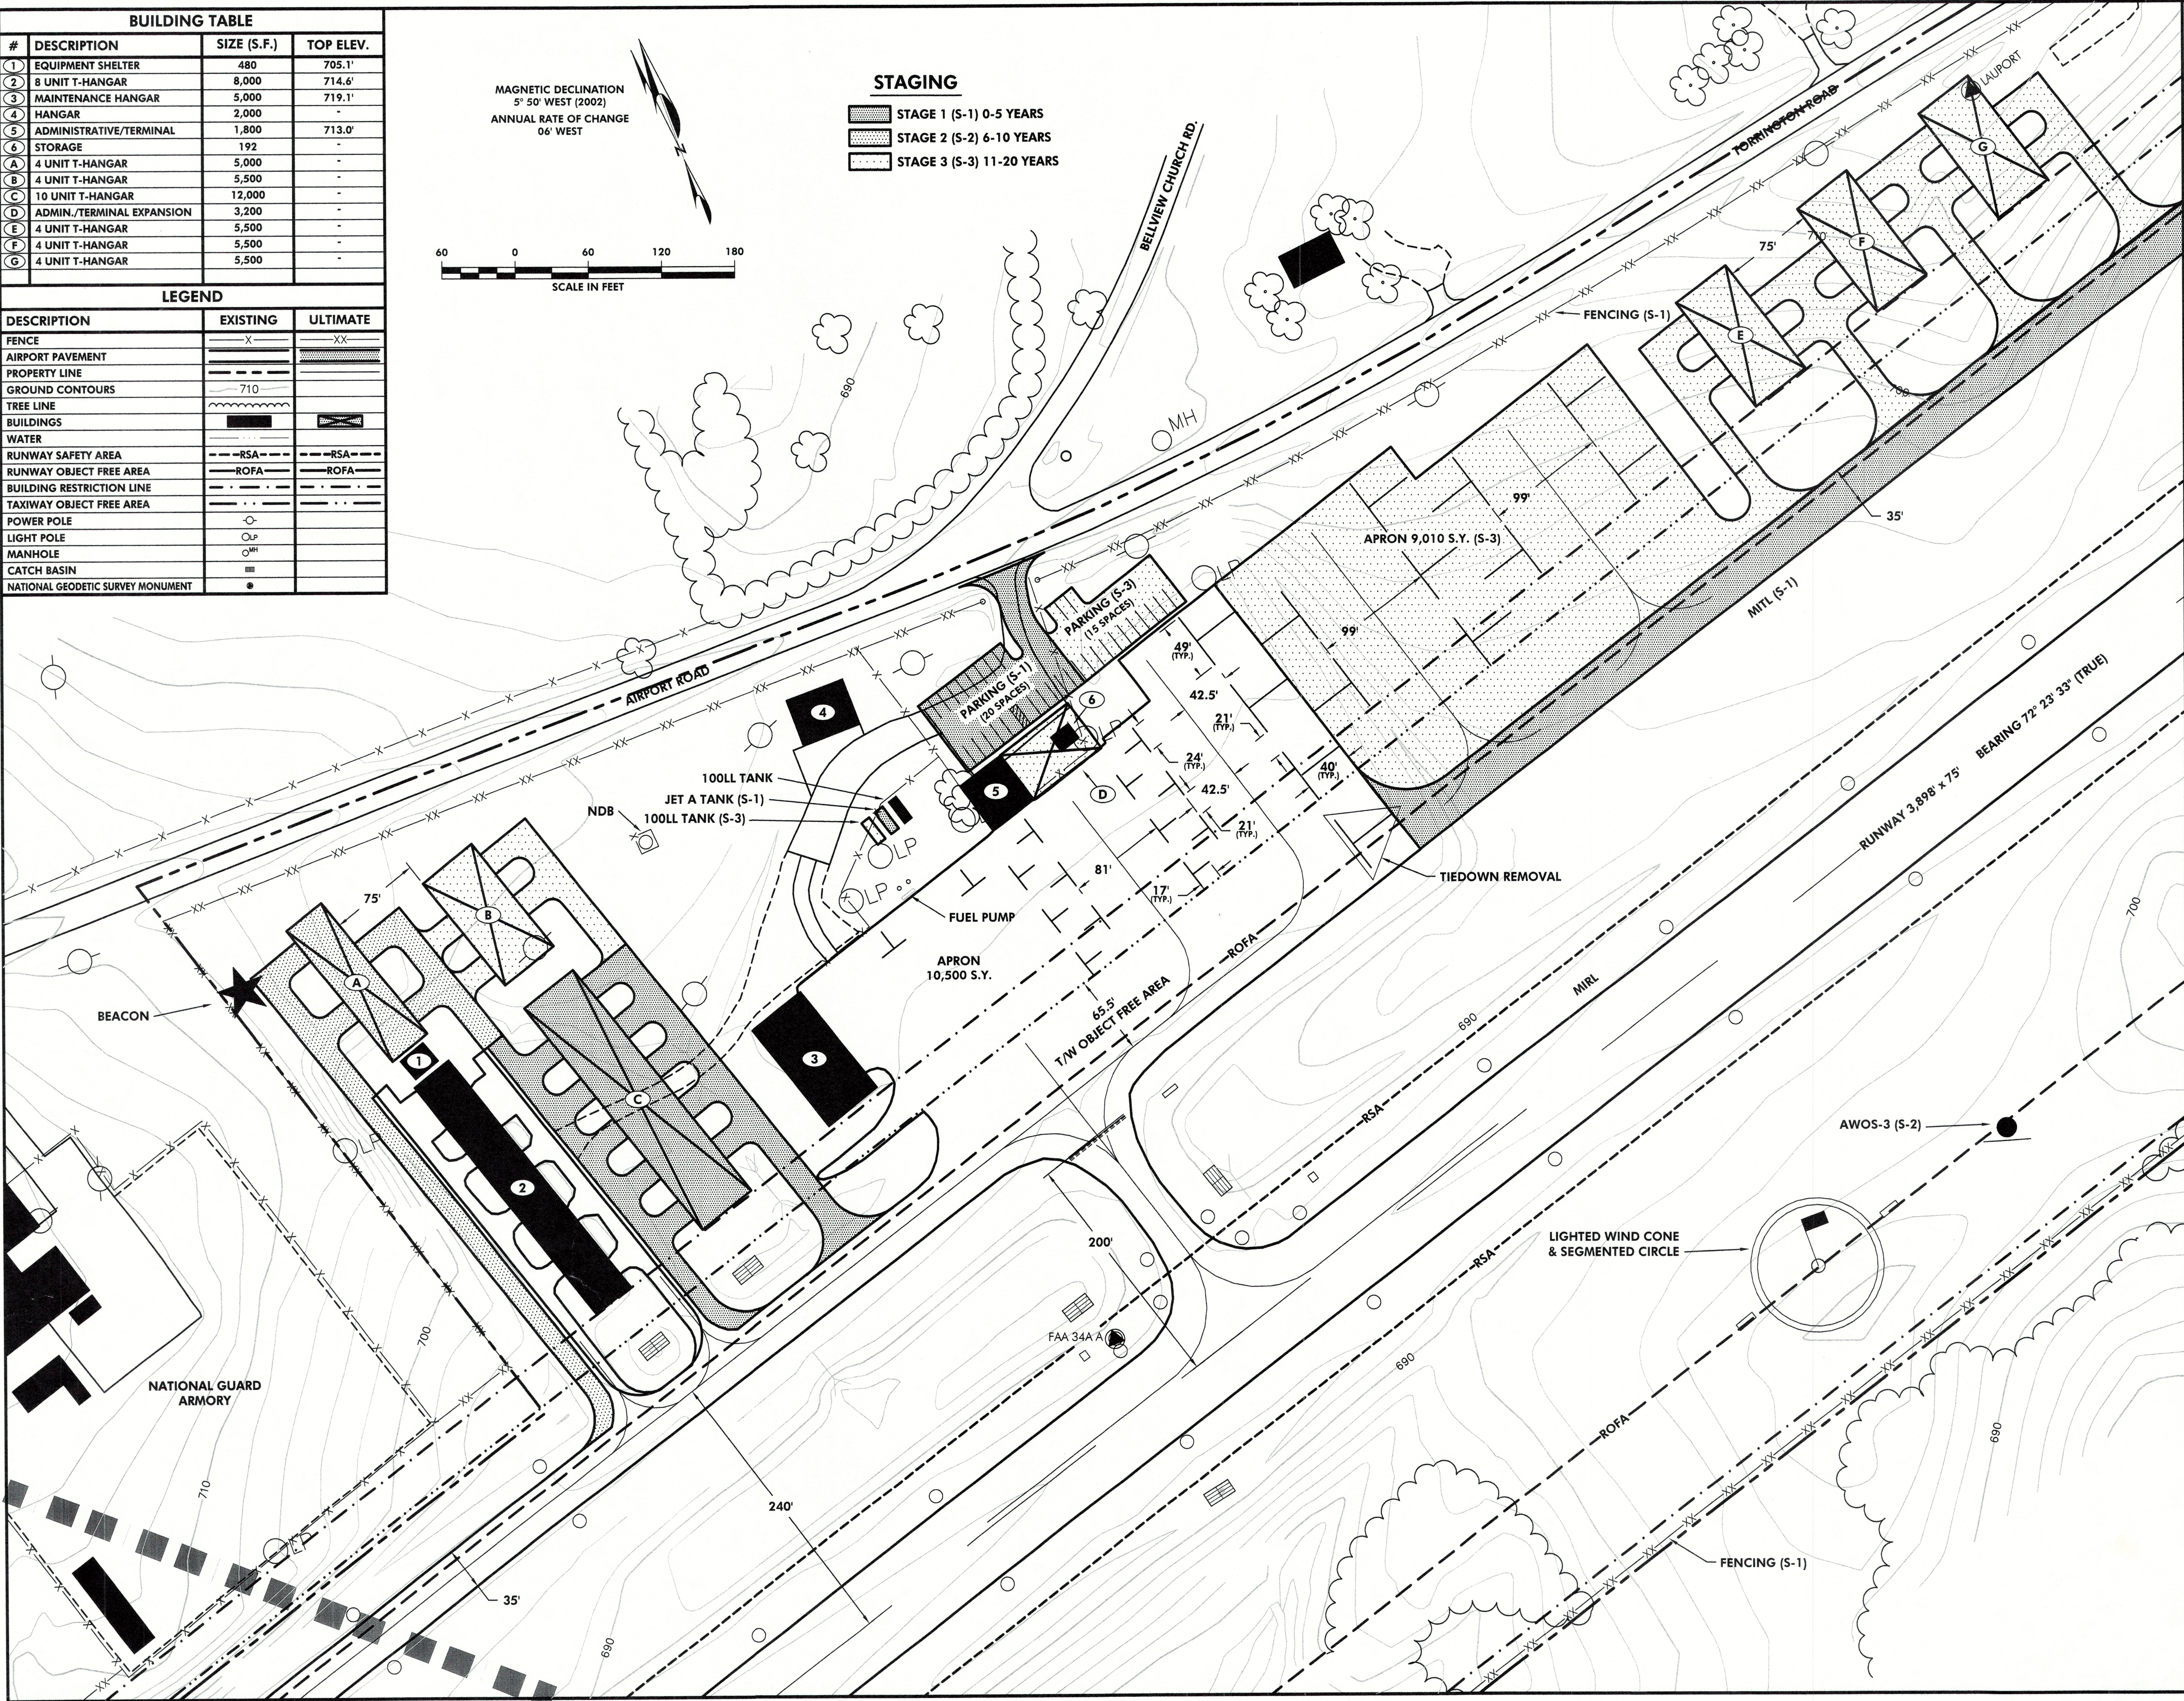

LAURENS COUNTY
LAURENS COUNTY AIRPORT
LAURENS, SOUTH CAROLINA

THE LPA GROUP
TRANSPORTATION CONSULTANTS

ATLANTA, GA • BATON ROUGE, LA • CHARLESTON, SC
CHARLOTTE, NC • CHICAGO, IL • COLUMBIA, SC
GREENSBORO, NC • JACKSONVILLE, FL • KNOWLTON, TN
MOBILE, AL • ORLANDO, FL • RALEIGH, NC • RICHMOND, VA
SARASOTA, FL • TALLAHASSEE, FL • TAMPA, FL • WEST PALM BEACH, FL

Designer:
TGM

Technician:
TGM

Checked by:
RKH

Project Number:
CP434001

NOTES

- COORDINATES SHOWN HEREON ARE IN NAD83.
- ELEVATIONS SHOWN ARE ABOVE MEAN SEA LEVEL (AMSL).
- SEE EXHIBIT "A" PROPERTY MAP (DRAWING 7) FOR PROPERTY LINE METES AND BOUNDS.
- HOLDING POSITION MARKINGS FOR RUNWAY/TAXIWAY INTERSECTIONS ARE 200' FROM RUNWAY CENTERLINE AND PERPENDICULAR TO TAXIWAY CENTERLINE.

REVISIONS

No.	Description	Date	By

Project Name:
AIRPORT LAYOUT PLAN UPDATE

Drawing Name:
TERMINAL AREA PLAN

FAA A.T.P. Project Number:

Autocad Drawing Reference:
\\fs01\projects\Laurens County Airport\Drawings\Master Plan\Drawings\Terminal Area.dwg Last Modified: Jan 05, 2005 - 3:14pm by mscott

Date: JANUARY 2005	Division: PLANNING
Scale: 1" = 60'	Drawing Number: 3