


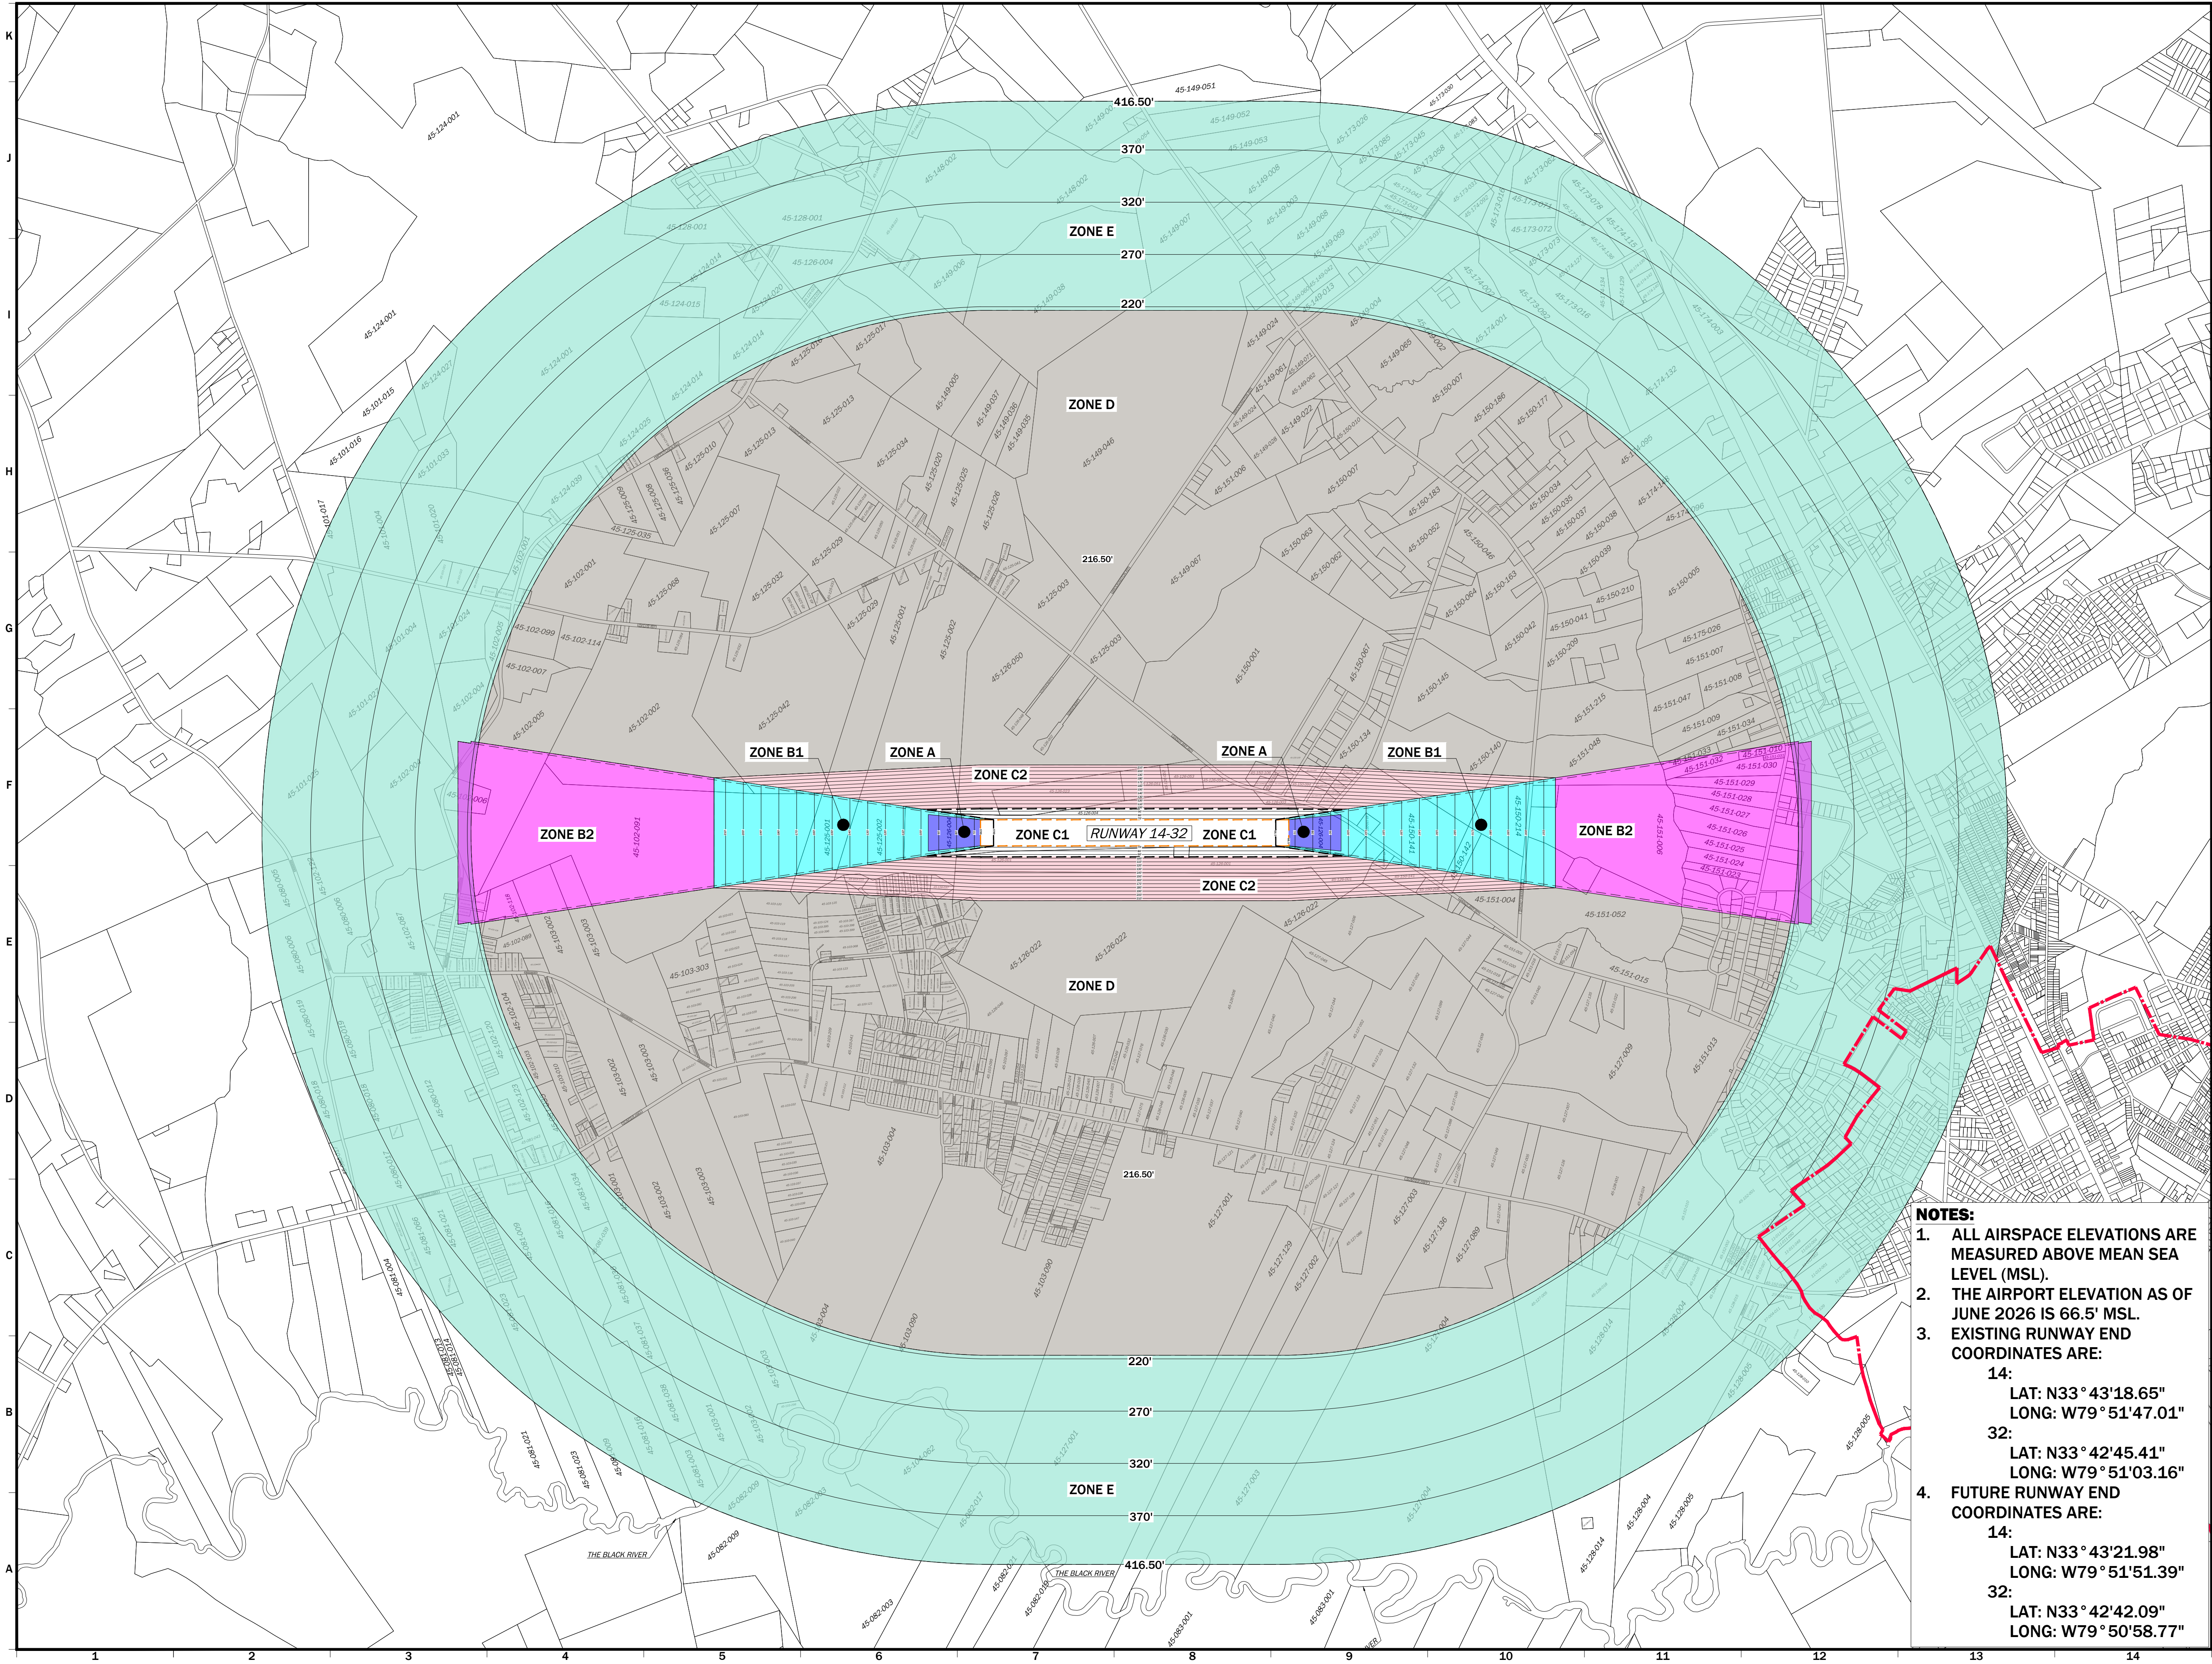


WILLIAMSBURG
REGIONAL AIRPORT
KINGSTREE, SOUTH CAROLINA

HOLT
CONSULTING COMPANY, LLC.


2801 Devine Street, Suite 201
Columbia, SC 29205
803.771.4658-www.holtconsultingco.com

CITY OF KINGSTREE MUNICIPAL BOUNDARY	ZONE B2	
PRIMARY SURFACE	ZONE C1	
ZONE A	ZONE C2	
ZONE B1	ZONE D	
	ZONE E	

Notes:

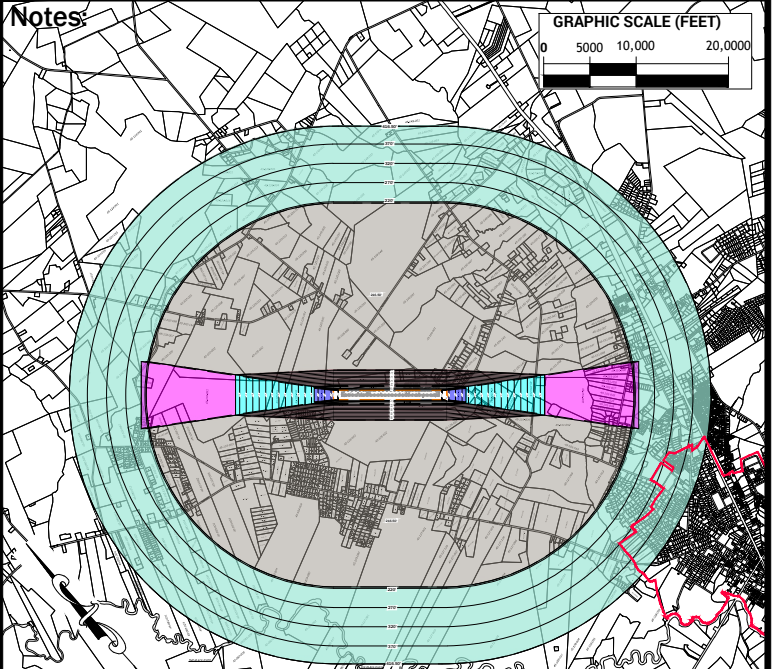


GRAPHIC SCALE (FEET)

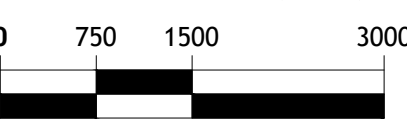

GRAPHIC SCALE (FEET)

FAR PART 77
AIRPORT IMAGINARY SURFACES

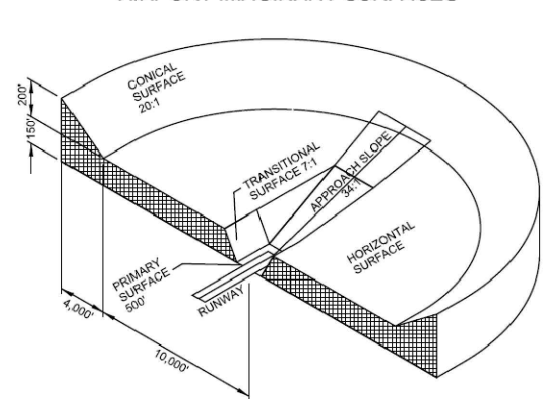

NONPRECISION

NOTES:

- ALL AIRSPACE ELEVATIONS ARE MEASURED ABOVE MEAN SEA LEVEL (MSL).
- THE AIRPORT ELEVATION AS OF JUNE 2026 IS 66.5' MSL.
- EXISTING RUNWAY END COORDINATES ARE:
14:
LAT: N33° 43'18.65"
LONG: W79° 51'47.01"
32:
LAT: N33° 42'45.41"
LONG: W79° 51'03.16"
- FUTURE RUNWAY END COORDINATES ARE:
14:
LAT: N33° 43'21.98"
LONG: W79° 51'51.39"
32:
LAT: N33° 42'42.09"
LONG: W79° 50'58.77"

Project Name:
**WILLIAMSBURG REGIONAL AIRPORT
AIRSPACE AND
LAND USE ZONES MAP**

A PART OF THE AIRSPACE AND
COMPATIBLE LAND USE AIRPORT
OVERLAY DISTRICT ORDINANCE

FAA Project Number: N.A.	Holt Project Number: 2302-002-P1	
Designer: H. WALDEN	Technician: H. WALDEN	Checked by: M. COUNTS
CAD File: 100_CKL_Airspace_Hatch.dwg	Submittal / Issue Date: JULY 1, 2026	

Plotted:
Jul 13, 2026 - 10:25am by hwalden

Scale:

1" = 1500'

Drawing Number:

1 of 5

- NOTES:**
1. ALL AIRSPACE ELEVATIONS ARE MEASURED ABOVE MEAN SEA LEVEL (MSL).
 2. THE AIRPORT ELEVATION AS OF JUNE 2026 IS 66.5' MSL.
 3. EXISTING RUNWAY END COORDINATES ARE:
14:
LAT: N33° 43'18.65"
LONG: W79° 51'47.01"
32:
LAT: N33° 42'45.41"
LONG: W79° 51'03.16"
 4. FUTURE RUNWAY END COORDINATES ARE:
14:
LAT: N33° 43'21.98"
LONG: W79° 51'51.39"
32:
LAT: N33° 42'42.09"
LONG: W79° 50'58.77"



**WILLIAMSBURG
REGIONAL AIRPORT
KINGSTREE, SOUTH CAROLINA**




HOLT
CONSULTING COMPANY, LLC.

2801 Devine Street, Suite 201
Columbia, SC 29205
803.771.4658-www.holtconsultingco.com

CITY OF KINGSTREE MUNICIPAL BOUNDARY	ZONE B2

PRIMARY SURFACE	ZONE C1


ZONE A	ZONE C2
ZONE B1	ZONE D
	ZONE E

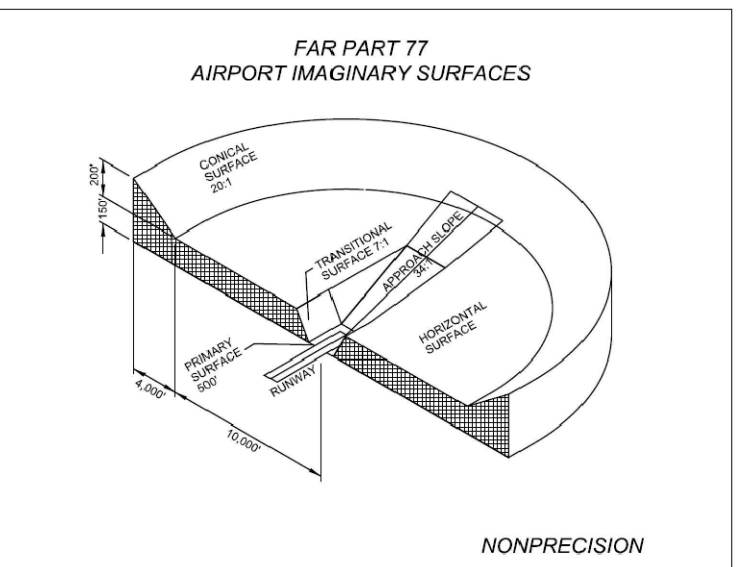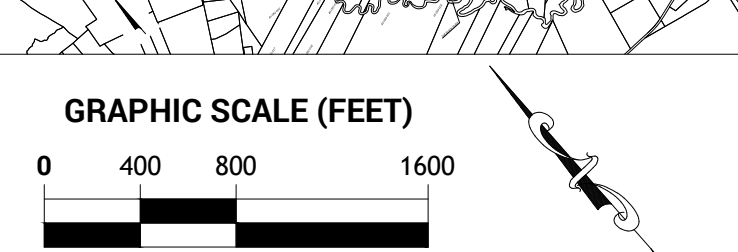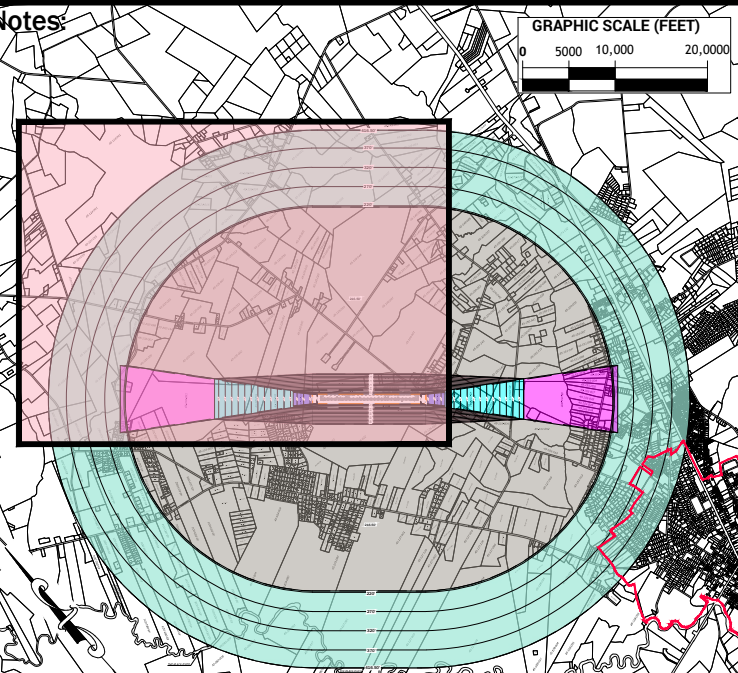

Project Name:
**WILLIAMSBURG REGIONAL AIRPORT
AIRSPACE AND
LAND USE ZONES MAP
NORTH QUADRANT**
A PART OF THE AIRSPACE AND
COMPATIBLE LAND USE AIRPORT
OVERLAY DISTRICT ORDINANCE

FAA Project Number: N.A.	Holt Project Number: 2302-002-P1
Designer: H. WALDEN	Technician: H. WALDEN
CAD File: 100_CKL_Airspace_Hatch.dwg	Checked by: M. COUNTS
Plotted: Jul 13, 2026 - 10:25am by hwalden	Submittal / Issue Date: JULY 1, 2026

Scale: 1" = 800'	Drawing Number: 2 of 5
----------------------------	----------------------------------

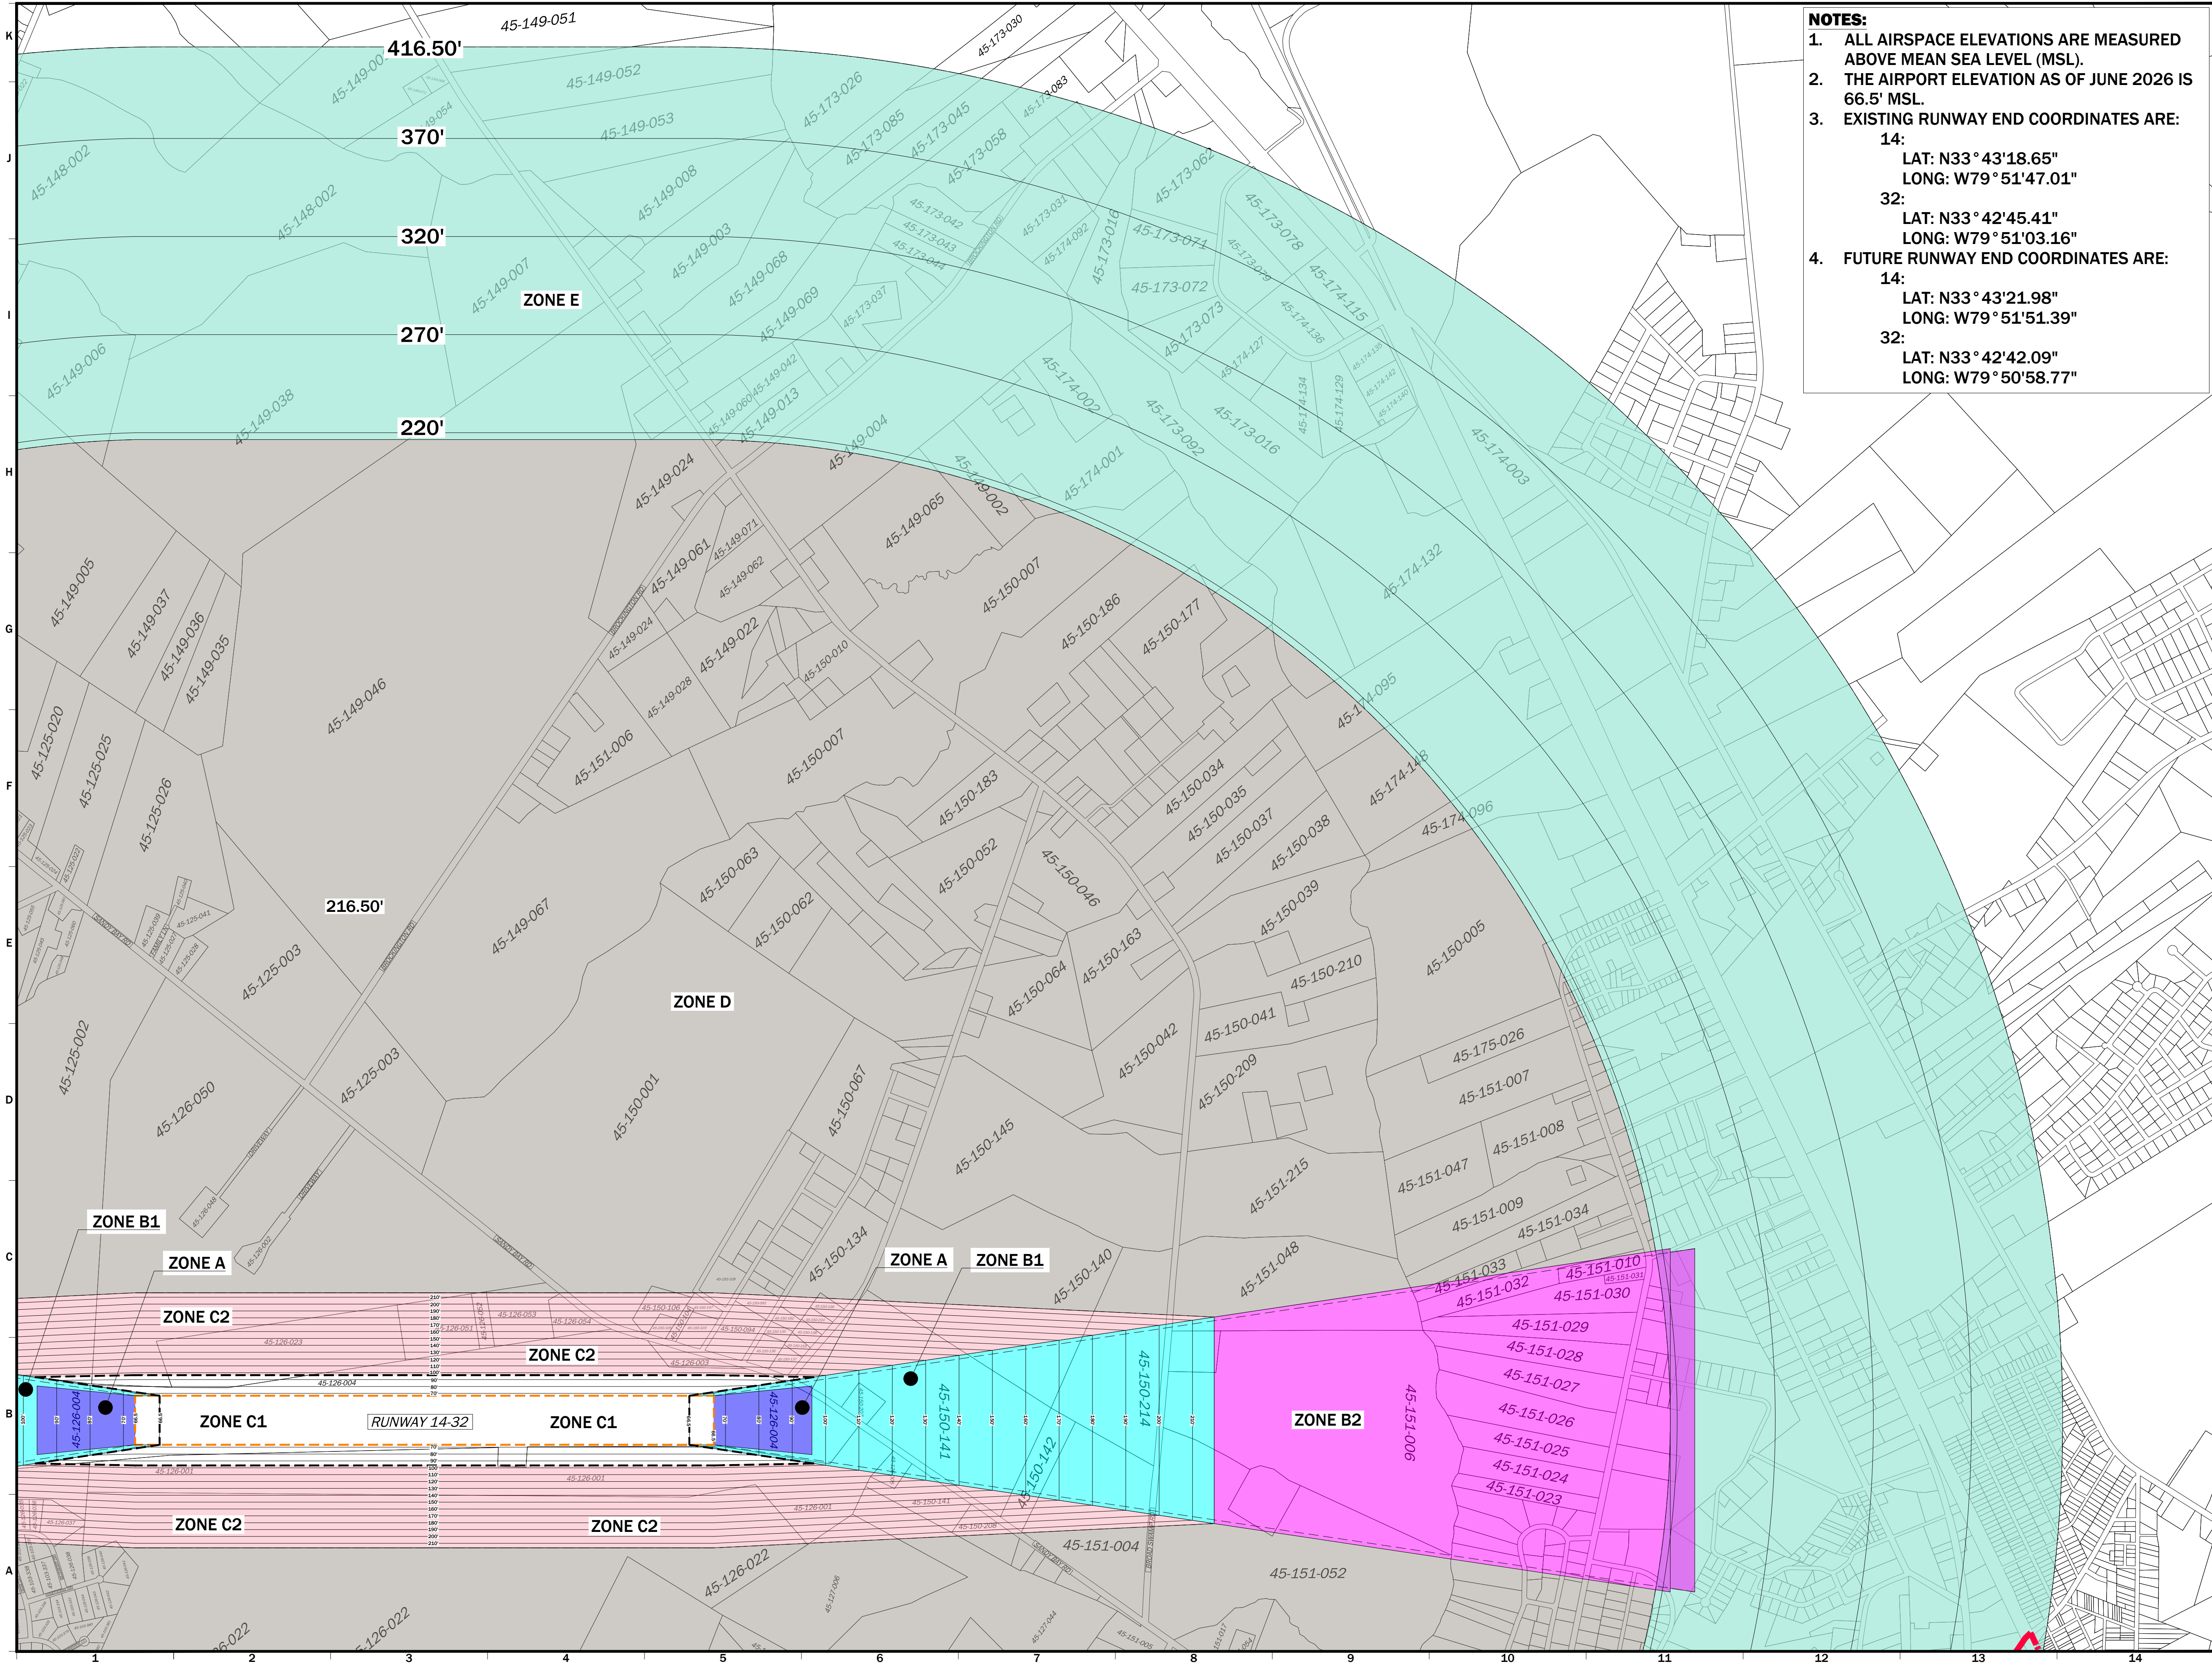

- NOTES:**
1. ALL AIRSPACE ELEVATIONS ARE MEASURED ABOVE MEAN SEA LEVEL (MSL).
 2. THE AIRPORT ELEVATION AS OF JUNE 2026 IS 66.5' MSL.
 3. EXISTING RUNWAY END COORDINATES ARE:
14:
LAT: N33° 43'18.65"
LONG: W79° 51'47.01"
32:
LAT: N33° 42'45.41"
LONG: W79° 51'03.16"
 4. FUTURE RUNWAY END COORDINATES ARE:
14:
LAT: N33° 43'21.98"
LONG: W79° 51'51.39"
32:
LAT: N33° 42'42.09"
LONG: W79° 50'58.77"




**WILLIAMSBURG
REGIONAL AIRPORT
KINGSTREE, SOUTH CAROLINA**



CONSULTING COMPANY, LLC.
2801 Devine Street, Suite 201
Columbia, SC 29205
803.771.4658-www.holtconsultingco.com


CITY OF KINGSTREE MUNICIPAL BOUNDARY - - - - -	ZONE B2 [Pink Box]
PRIMARY SURFACE - - - - -	ZONE C1 [Dashed Box]
ZONE A [Blue Box]	ZONE C2 [Light Pink Box]
ZONE B1 [Cyan Box]	ZONE D [Grey Box]
	ZONE E [Light Green Box]

Notes

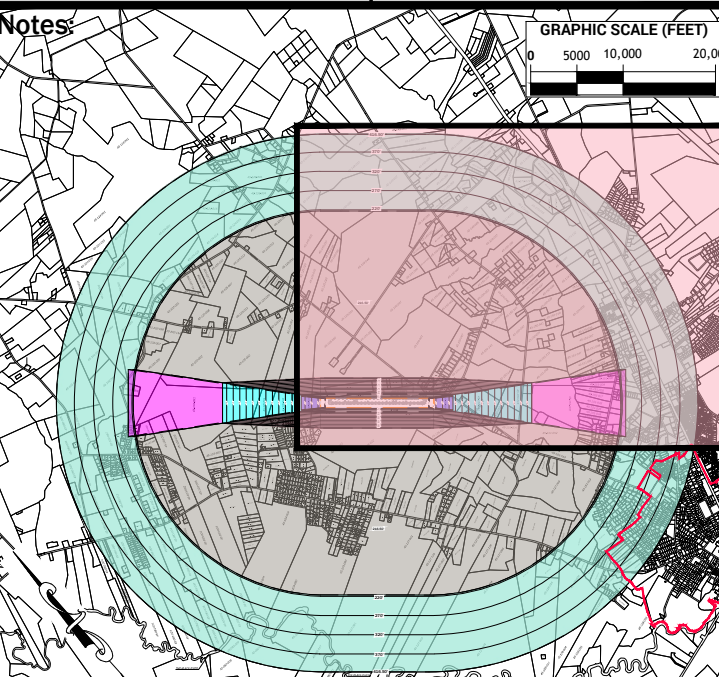


GRAPHIC SCALE (FEET)
0 500 1000 2000

GRAPHIC SCALE (FEET)
0 400 800 1600

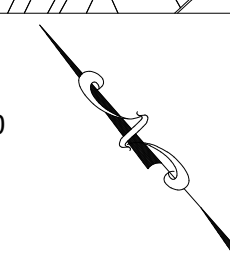

FAR PART 77
AIRPORT IMAGINARY SURFACES

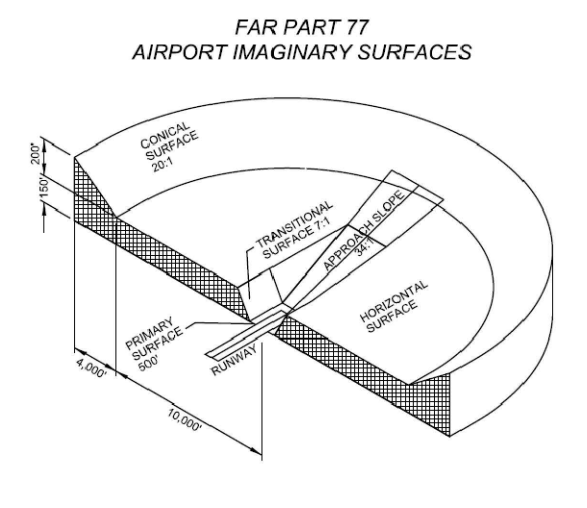


NONPRECISION

Project Name:
**WILLIAMSBURG REGIONAL AIRPORT
AIRSPACE AND
LAND USE ZONES MAP
EAST QUADRANT**

A PART OF THE AIRSPACE AND
COMPATIBLE LAND USE AIRPORT
OVERLAY DISTRICT ORDINANCE

FAA Project Number: N.A.	Holt Project Number: 2302-002-P1	
Designer: H. WALDEN	Technician: H. WALDEN	Checked by: M. COUNTS
CAD File: 100_CKL_Airspace_Hatch.dwg	Submittal / Issue Date: JULY 1, 2026	
Plotted: Jul 13, 2026 - 10:25am by hwalden		
Scale: 1" = 800'	Drawing Number: 3 of 5	



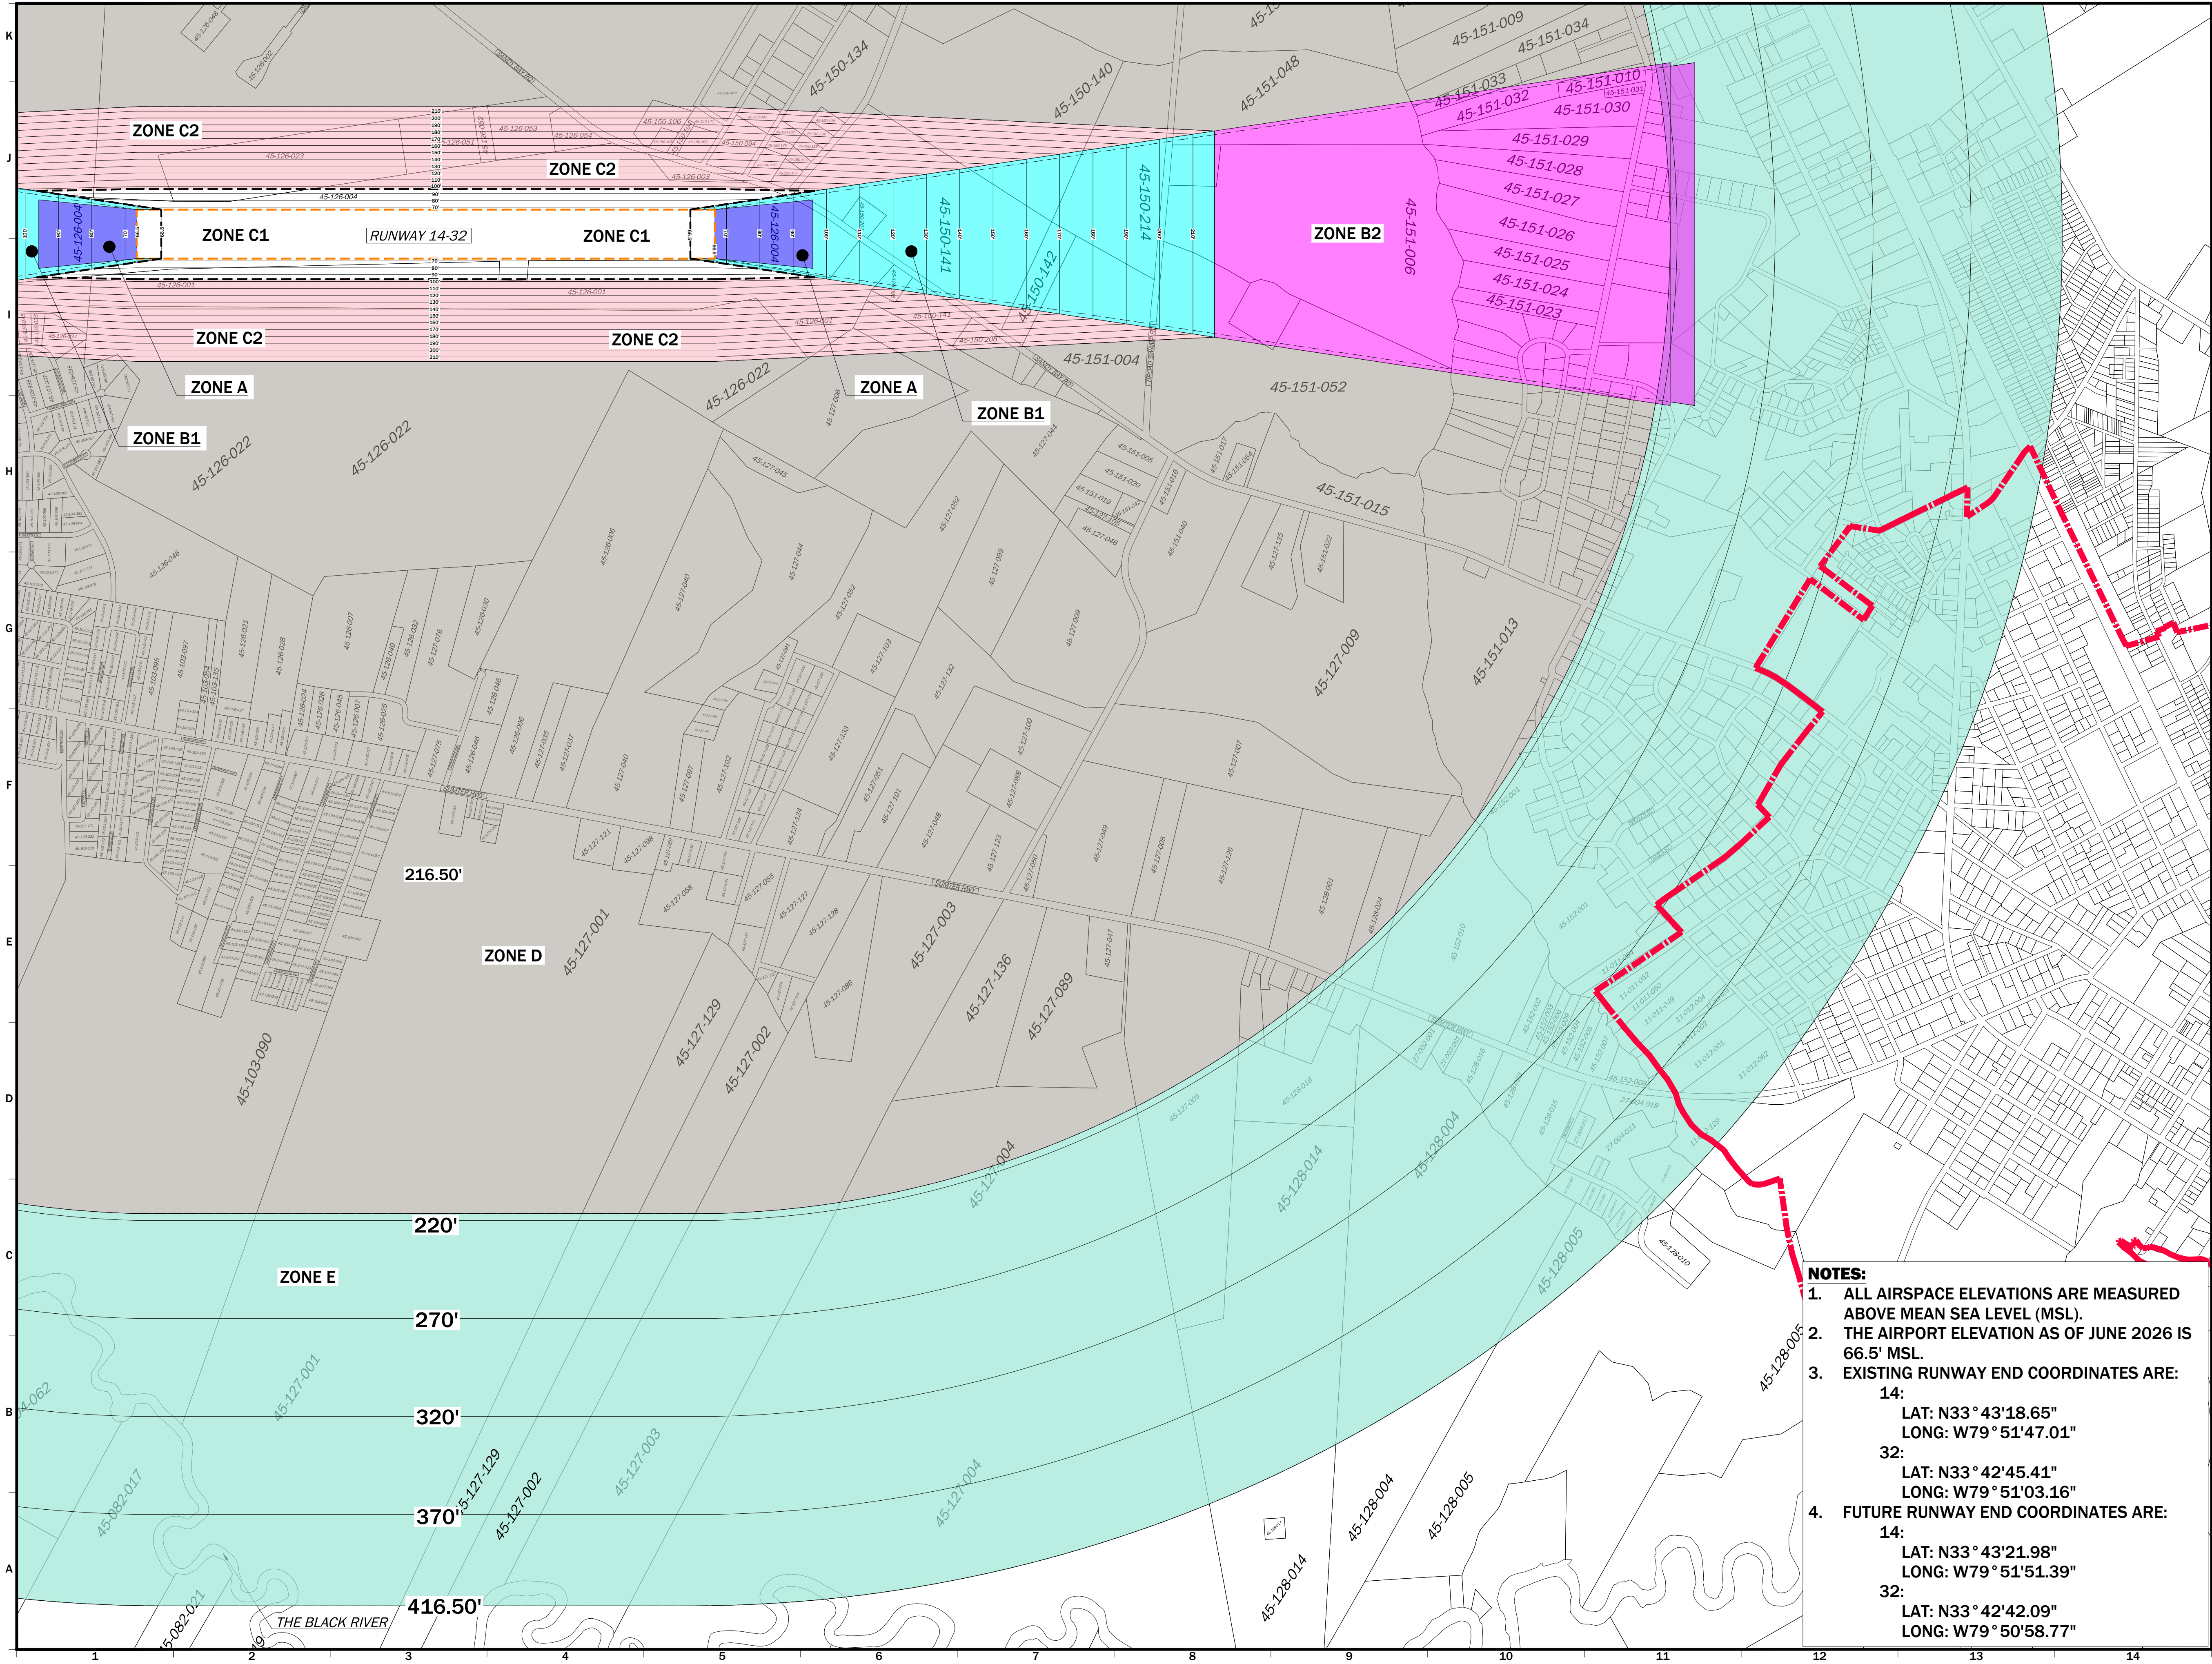


**WILLIAMSBURG
REGIONAL AIRPORT
KINGSTREE, SOUTH CAROLINA**

HOLT
CONSULTING COMPANY, LLC.

2801 Devine Street, Suite 201
Columbia, SC 29205
803.771.4658-www.holtconsultingco.com

CITY OF KINGSTREE MUNICIPAL BOUNDARY	ZONE B2	
PRIMARY SURFACE	ZONE C1	
ZONE A	ZONE C2	
ZONE B1	ZONE D	
	ZONE E	

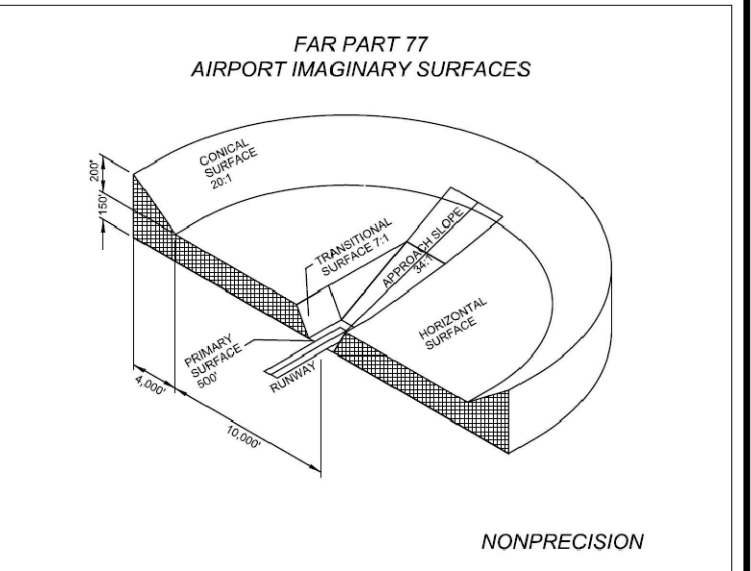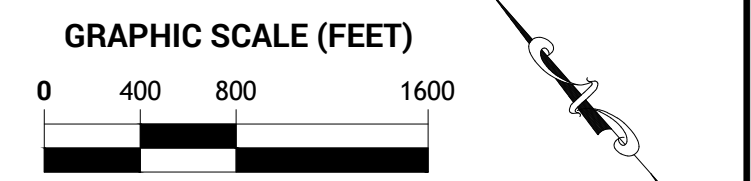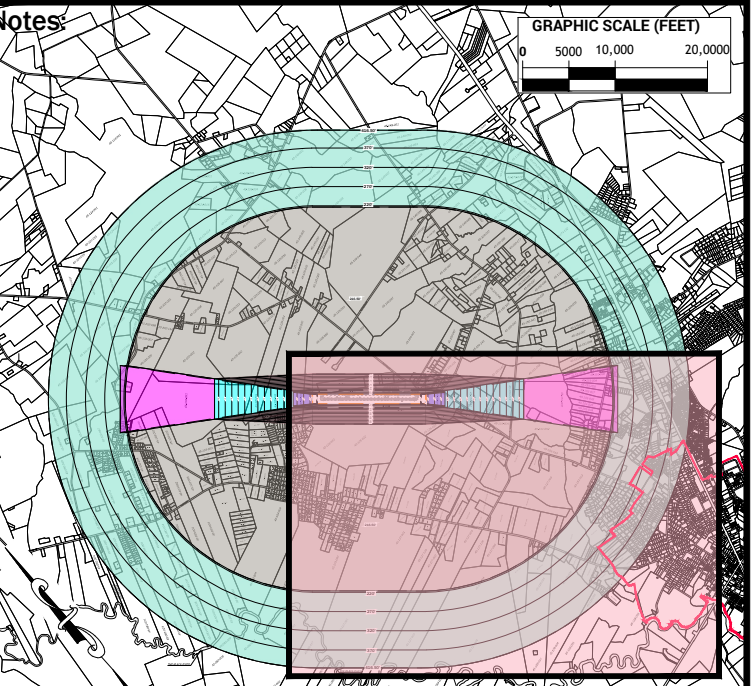


Project Name:
**WILLIAMSBURG REGIONAL AIRPORT
AIRSPACE AND
LAND USE ZONES MAP
SOUTH QUADRANT**
A PART OF THE AIRSPACE AND
COMPATIBLE LAND USE AIRPORT
OVERLAY DISTRICT ORDINANCE

FAA Project Number: N.A.	Holt Project Number: 2302-002-P1	
Designer: H. WALDEN	Technician: H. WALDEN	Checked by: M. COUNTS
CAD File: 00_CKL_Airspace_Hatch.dwg	Submittal / Issue Date: JULY 1, 2026	

Plotted:
Jul 13, 2026 - 10:25am by hwalden
Scale:
Drawing Number:

1" = 800'
4 of 5

- NOTES:**
- ALL AIRSPACE ELEVATIONS ARE MEASURED ABOVE MEAN SEA LEVEL (MSL).
 - THE AIRPORT ELEVATION AS OF JUNE 2026 IS 66.5' MSL.
 - EXISTING RUNWAY END COORDINATES ARE:
14:
LAT: N33° 43'18.65"
LONG: W79° 51'47.01"
32:
LAT: N33° 42'45.41"
LONG: W79° 51'03.16"
 - FUTURE RUNWAY END COORDINATES ARE:
14:
LAT: N33° 43'21.98"
LONG: W79° 51'51.39"
32:
LAT: N33° 42'42.09"
LONG: W79° 50'58.77"

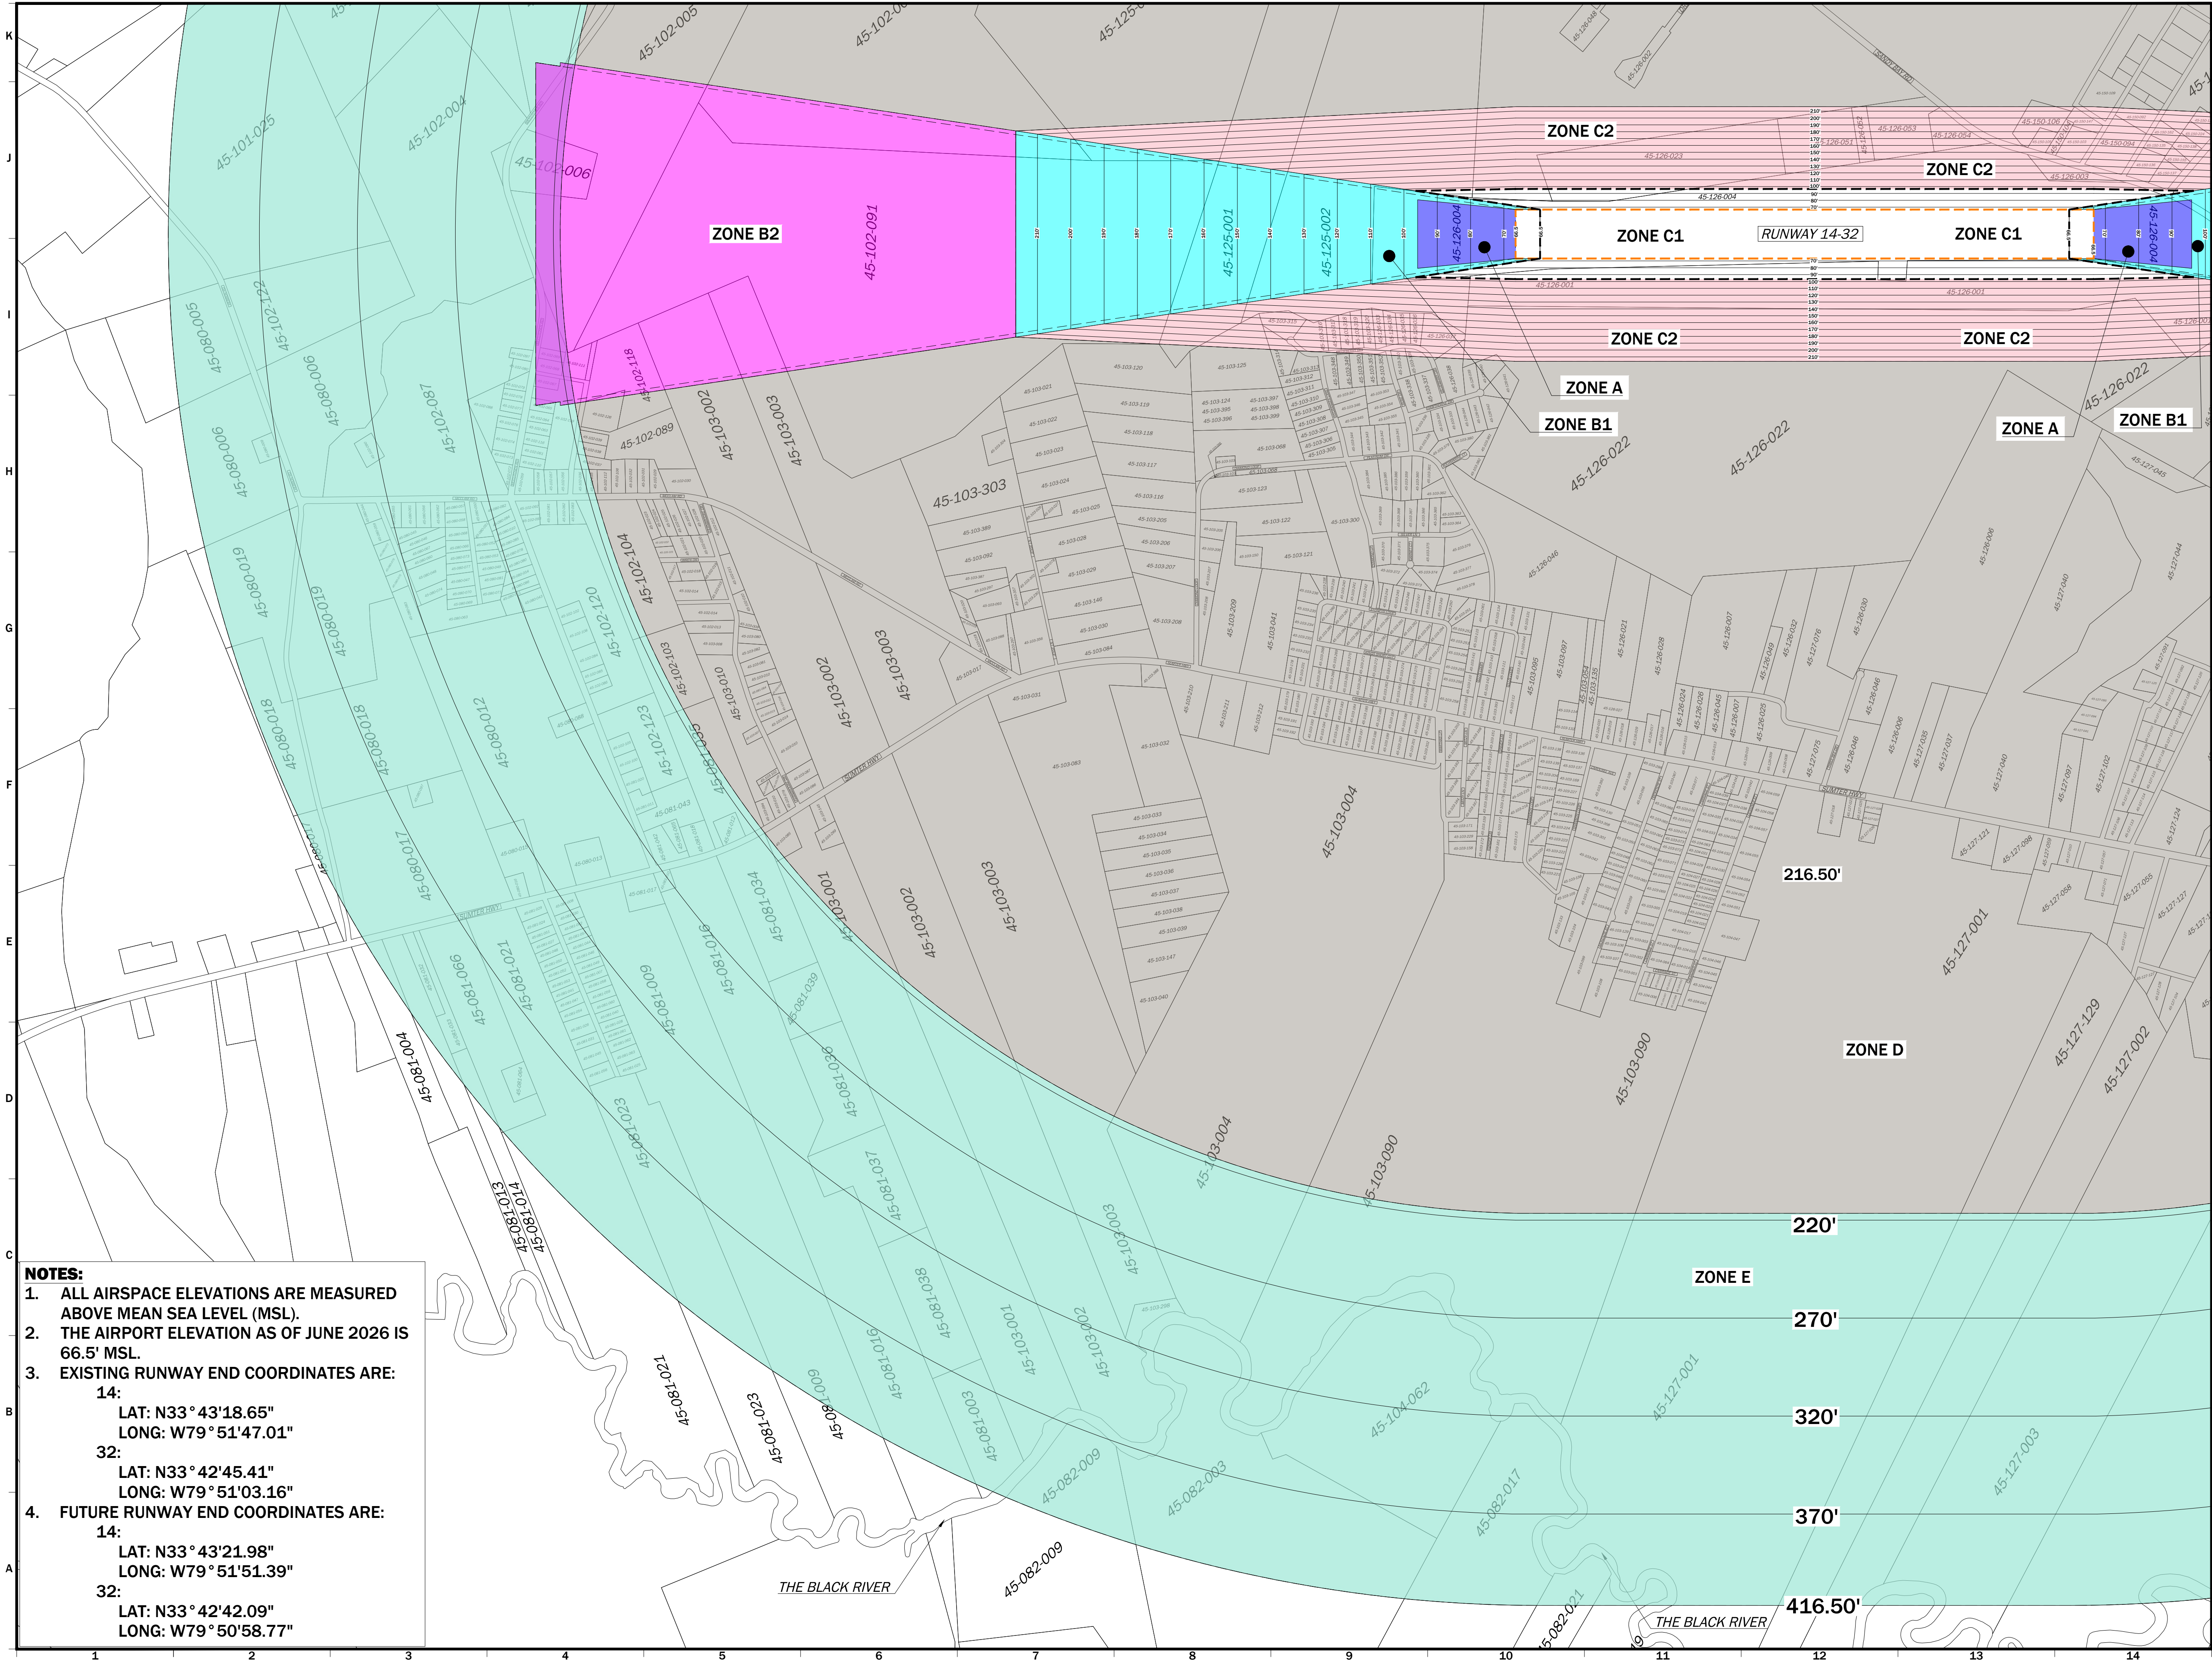

- NOTES:**
- ALL AIRSPACE ELEVATIONS ARE MEASURED ABOVE MEAN SEA LEVEL (MSL).
 - THE AIRPORT ELEVATION AS OF JUNE 2026 IS 66.5' MSL.
 - EXISTING RUNWAY END COORDINATES ARE:
14:
LAT: N33° 43'18.65"
LONG: W79° 51'47.01"
32:
LAT: N33° 42'45.41"
LONG: W79° 51'03.16"
 - FUTURE RUNWAY END COORDINATES ARE:
14:
LAT: N33° 43'21.98"
LONG: W79° 51'51.39"
32:
LAT: N33° 42'42.09"
LONG: W79° 50'58.77"






**WILLIAMSBURG
REGIONAL AIRPORT
KINGSTREE, SOUTH CAROLINA**

HOLT
CONSULTING COMPANY, LLC.

2801 Devine Street, Suite 201
Columbia, SC 29206
803.771.4658-www.holtconsultingco.com

CITY OF KINGSTREE MUNICIPAL BOUNDARY	ZONE B2
PRIMARY SURFACE	ZONE C1
ZONE A	ZONE C2
ZONE B1	ZONE D
	ZONE E

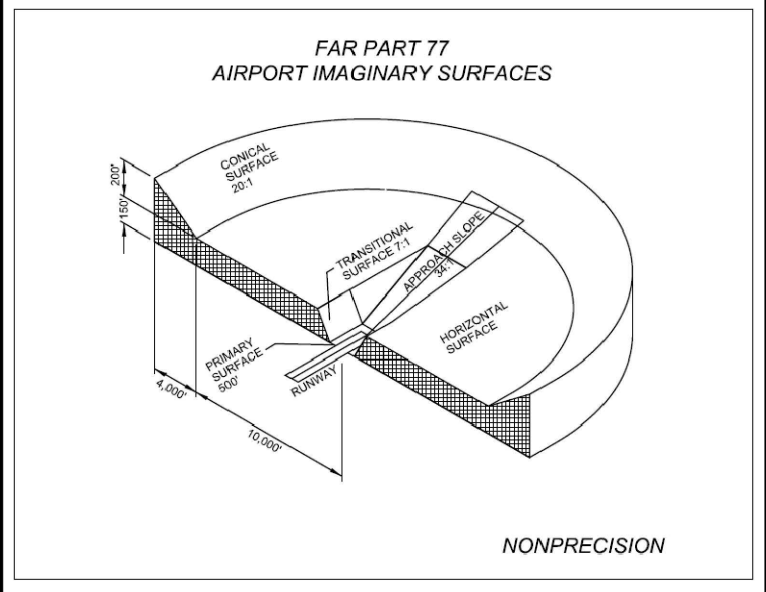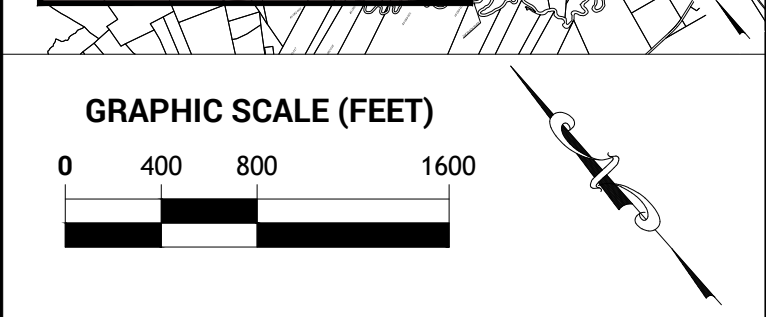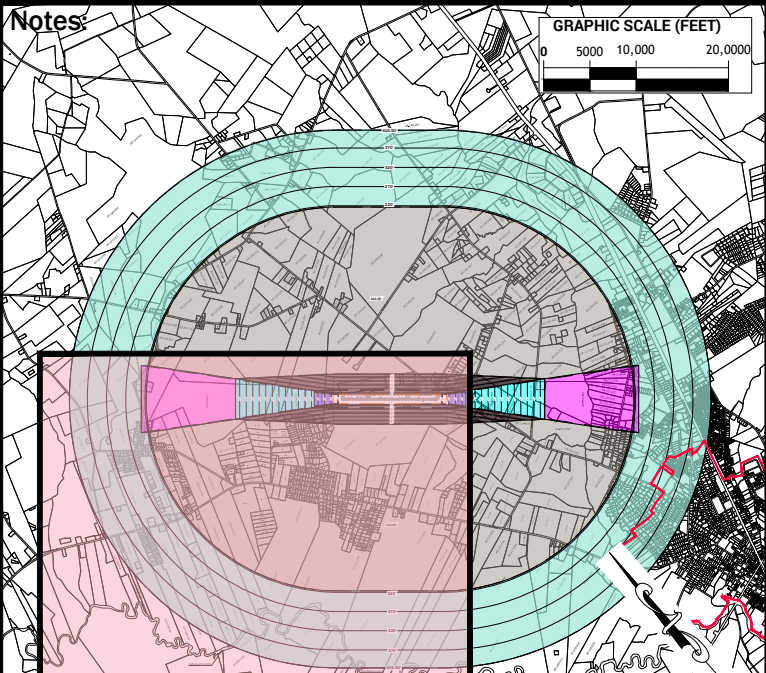

Project Name:
**WILLIAMSBURG REGIONAL AIRPORT
AIRSPACE AND
LAND USE ZONES MAP
WEST QUADRANT**
A PART OF THE AIRSPACE AND
COMPATIBLE LAND USE AIRPORT
OVERLAY DISTRICT ORDINANCE

FAA Project Number: N.A.	Holt Project Number: 2302-002-P1
Designer: H. WALDEN	Technician: H. WALDEN
CAD File: 100_CKL_Airspace_Hatch.dwg	Checked by: M. COUNTS
Plotted: Jul 13, 2026 - 10:25am by hwalden	Submittal / Issue Date: JULY 1, 2026
Scale: 1" = 800'	Drawing Number: 5 of 5